




Profile

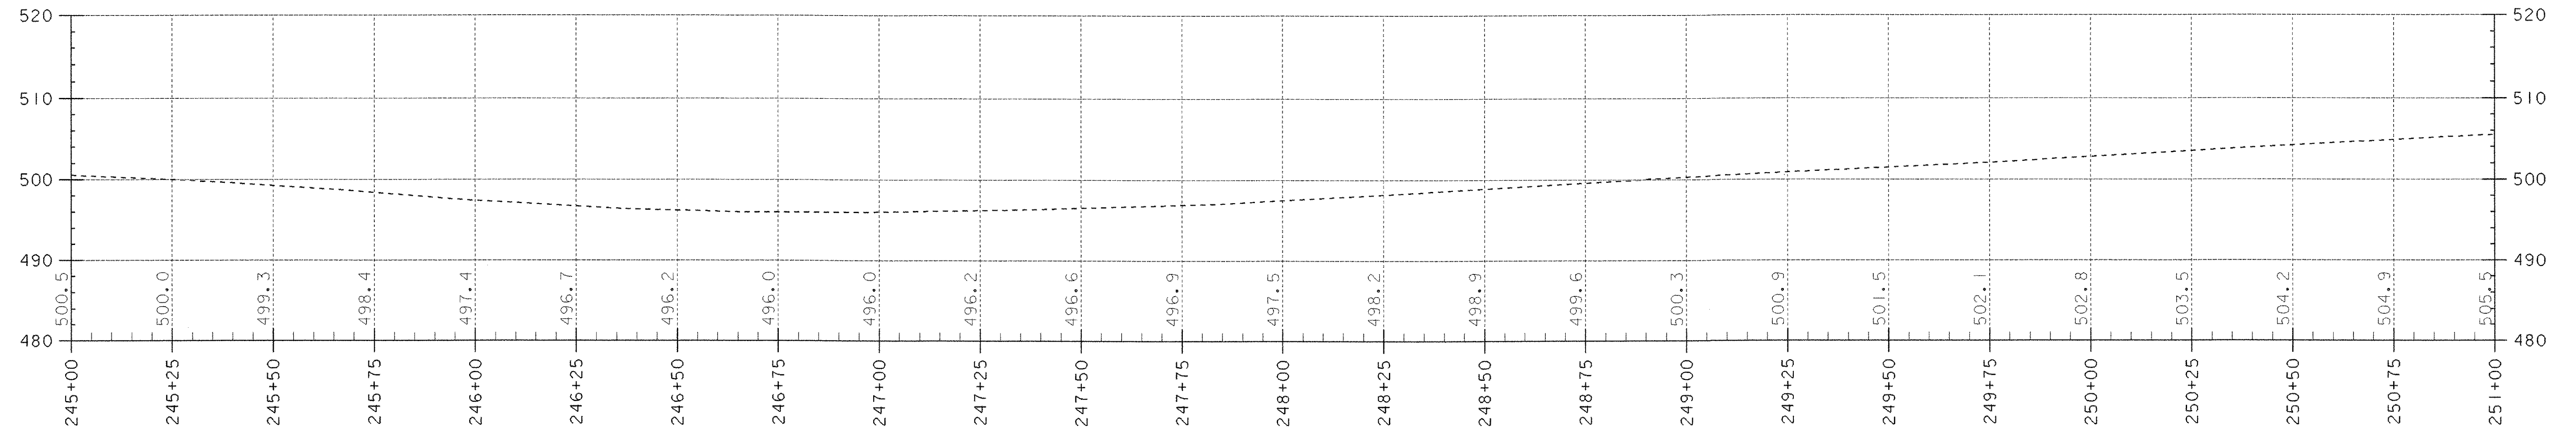

Profile

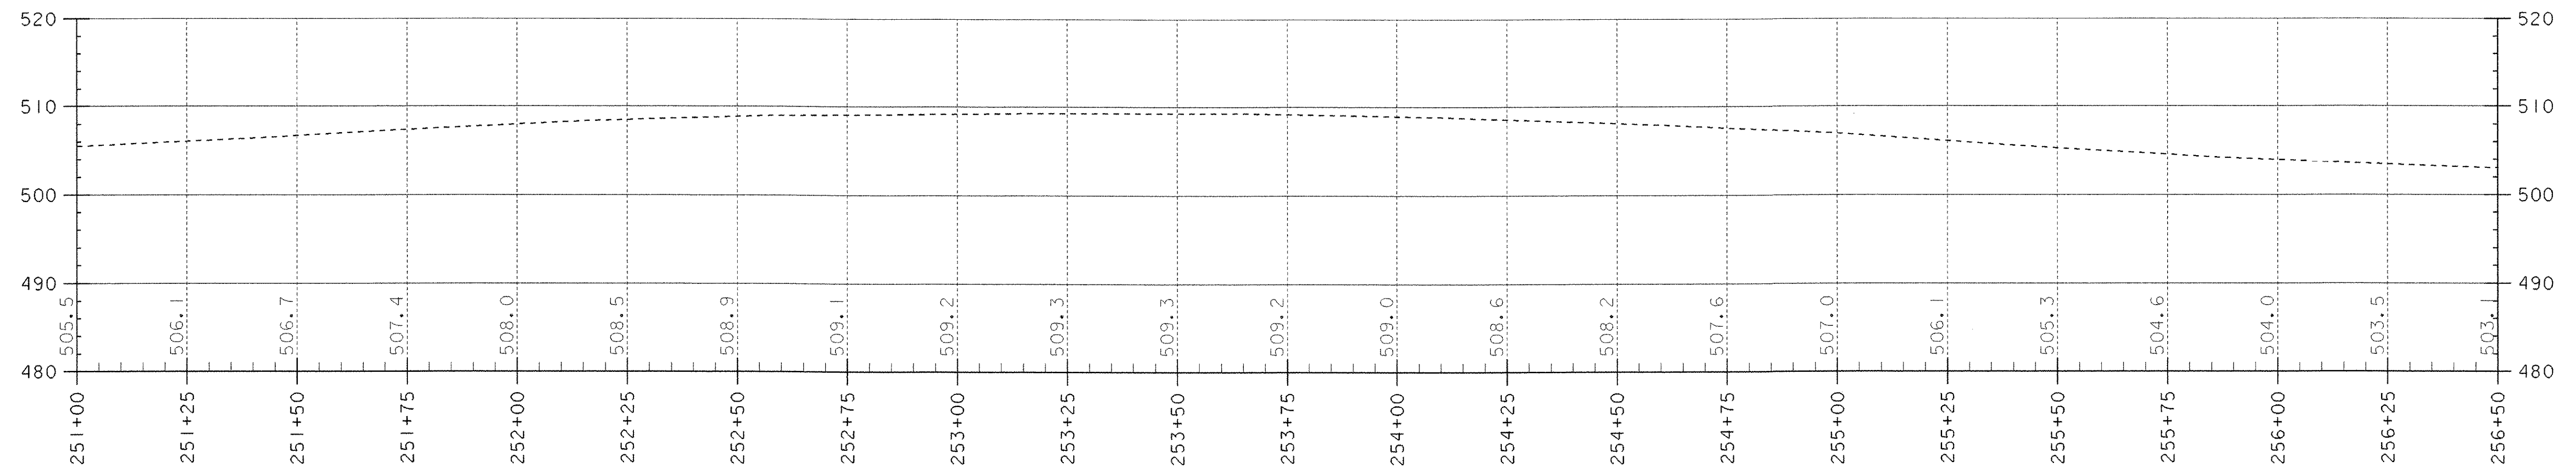

DATUM
 VERTICAL NAVD 88
 HORIZONTAL NAD 83 (96)

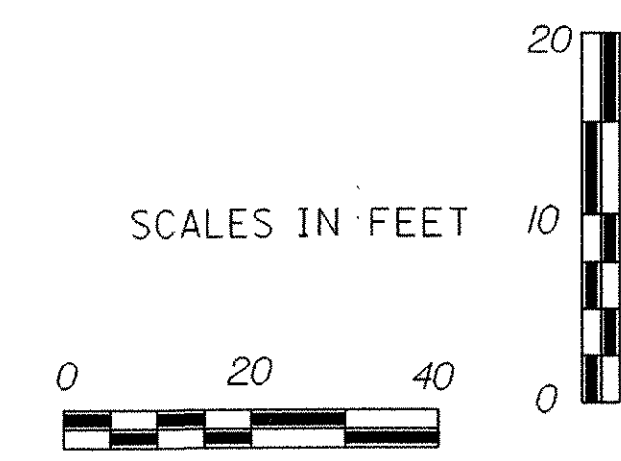

PROJECT: WELLS VT RTE. 30	PROJECT NO.: STP 015-2(7)S
DESIGN FILE NAME: /sqdb/98b160/dbi60wrk.dgn	PLOT DATE: 01-FEB-2006
IPARM FILE NAME: DBI60POL1	SURVEY DATE:
SURVEYED BY:	DRAWN BY: SODB
SQUAD LEADER: DELLA SANTA	SHEET: 9 OF 32
PROFILE SHEET 1	