



COLORS:
 WI-4R
 TEXT AND BORDER - BLACK (NON-REFLECTIVE)
 BACKGROUND - YELLOW (REFLECTIVE)

MATERIALS:
 SEE STANDARD SHEET NO. E-I55M

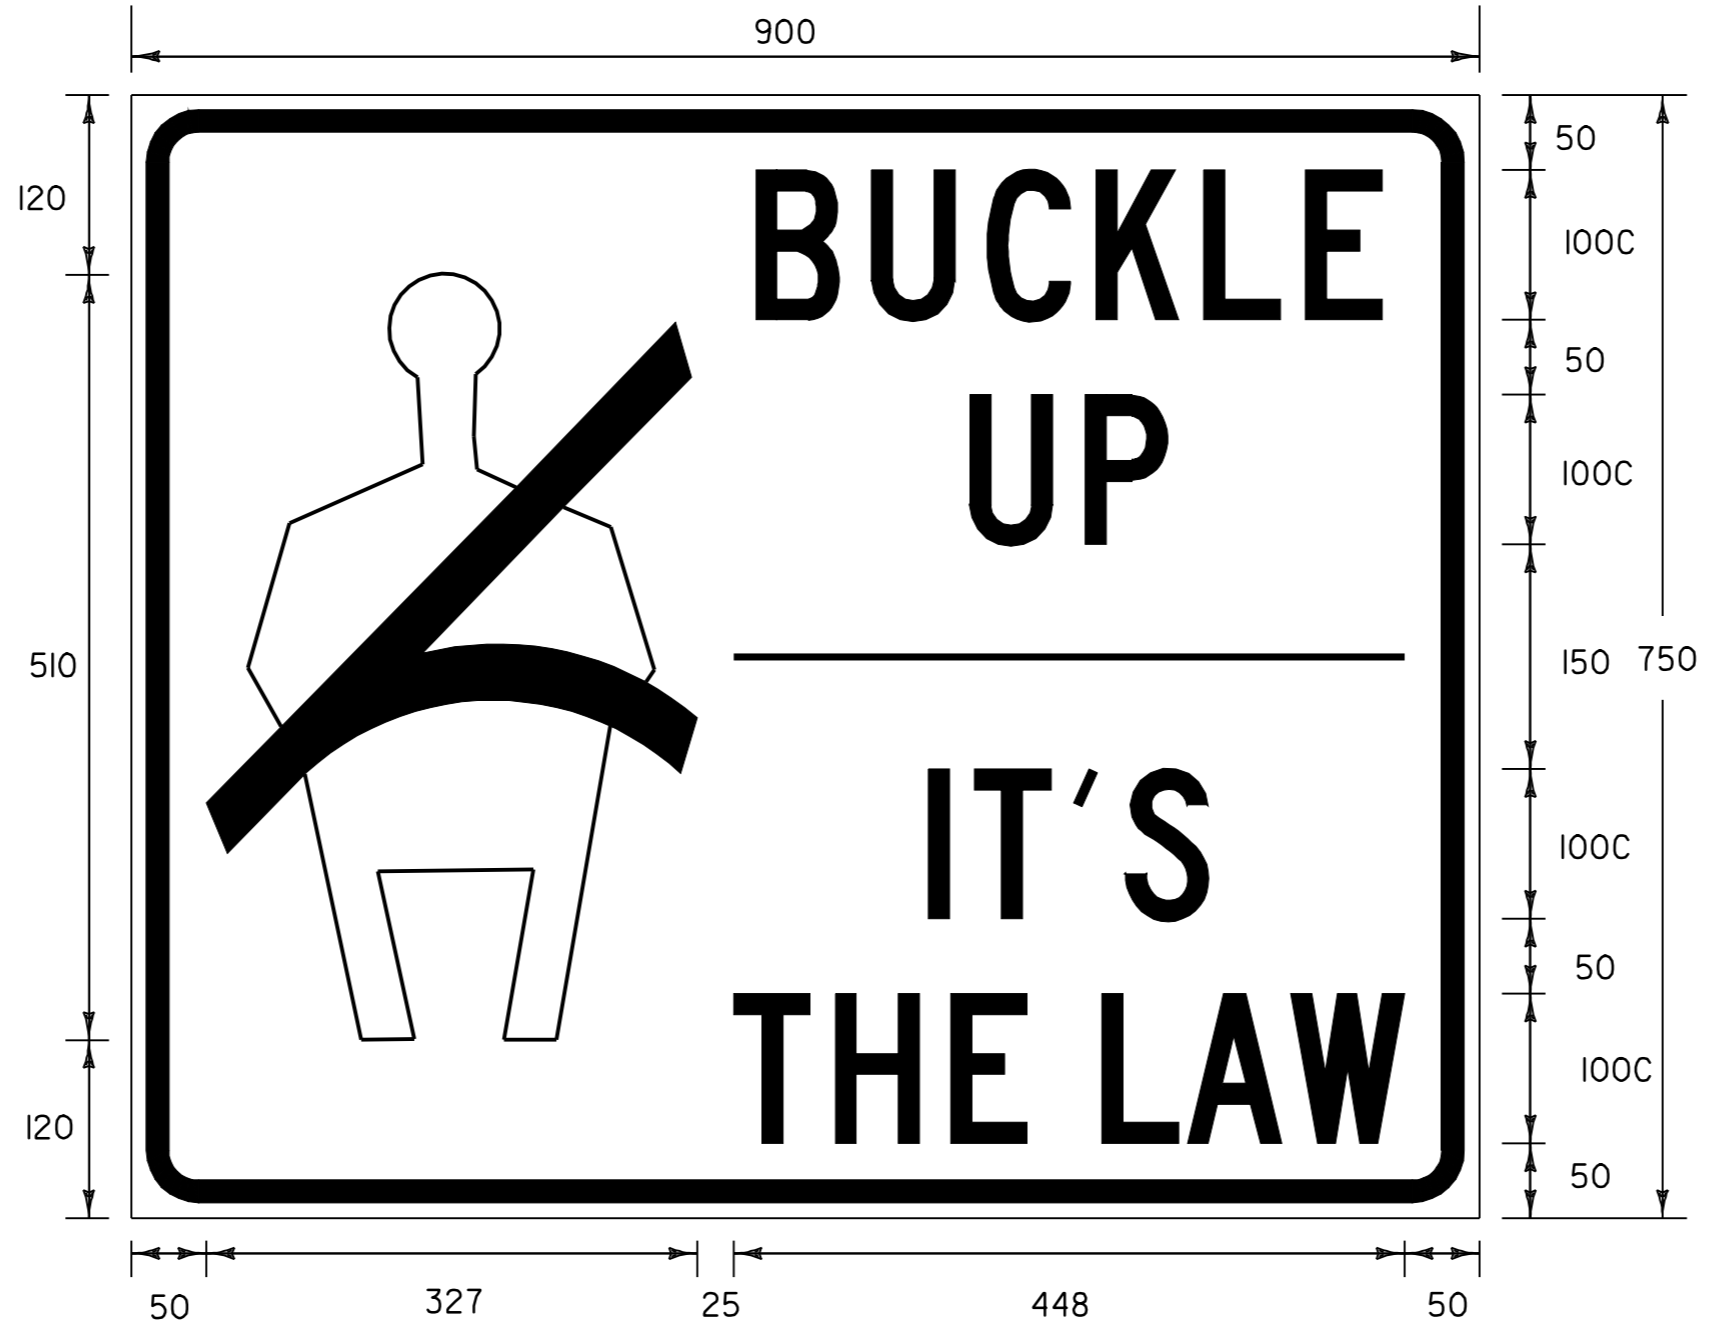


COLORS:
 TEXT AND BORDER - BLACK (NON-REFLECTIVE)
 BACKGROUND - WHITE (REFLECTIVE)

MATERIALS:
 SEE STANDARD SHEET NO. E-I55M

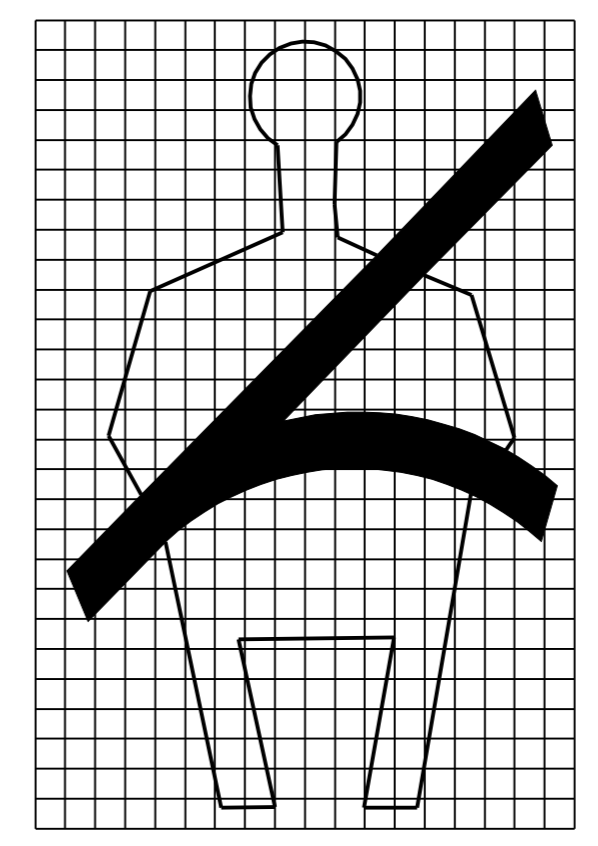

LETTER SPACINGS							
417	B	U	C	K	L	E	65
560	U	P					
532	I	T	S				
402	T	H	E	L	A	W	50

TEXT LAYOUT DIMENSIONS ARE BASED ON THE "LETTER & NUMERAL WIDTHS AND SPACE" TABLES FOUND IN THE "STANDARD HIGHWAY SIGNS" BOOKLET. MINOR VARIATIONS IN TEXT DIMENSIONS ARE ACCEPTABLE BASED ON INDIVIDUAL MANUFACTURER'S LETTER FABRICATION. SIGNIFICANT CHANGES WHICH AFFECT SIGN APPEARANCE SHALL BE BROUGHT TO THE ATTENTION OF THE VAOT'S TRAFFIC AND SAFETY DIVISION BEFORE FABRICATION.

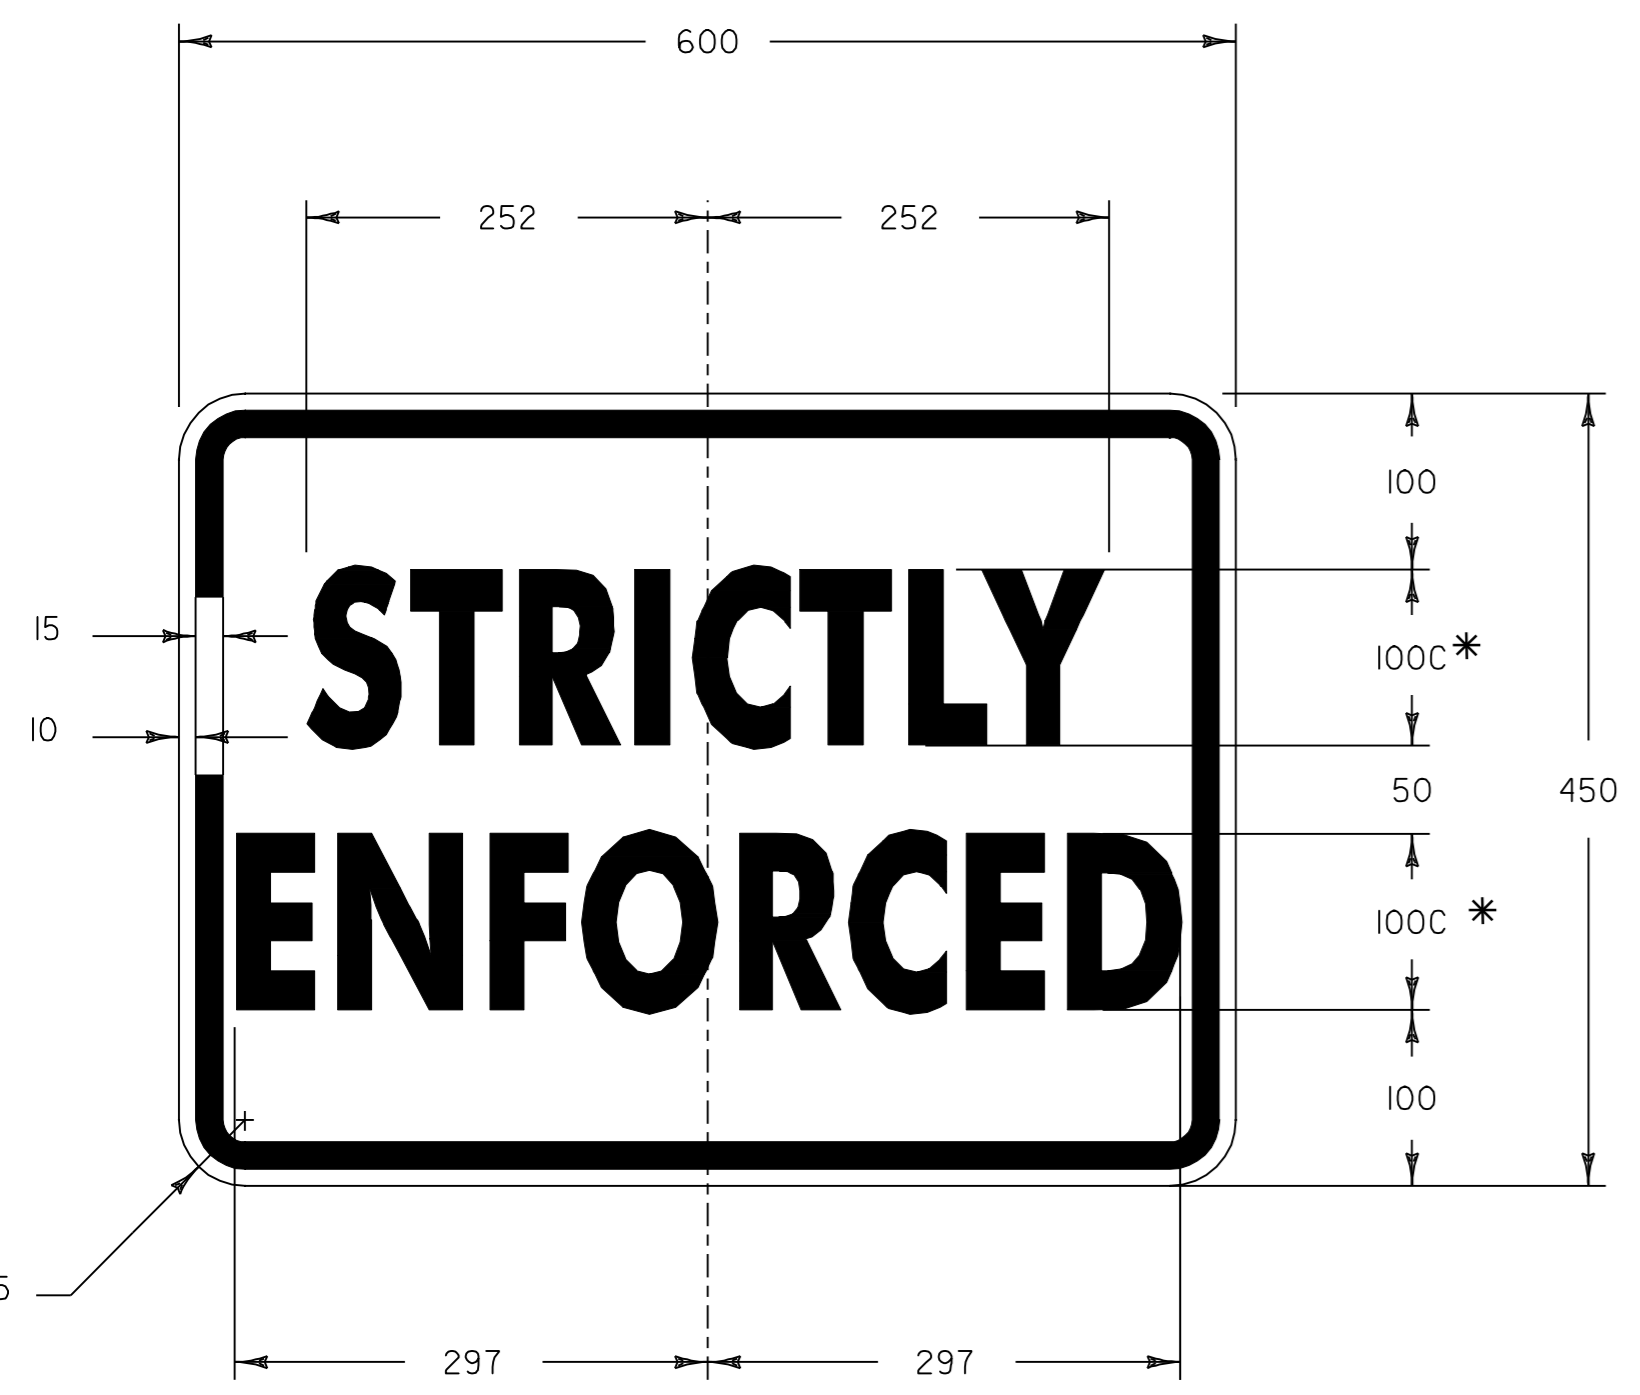


VR-655P

* REDUCE SPACING

COLORS:
 TEXT AND BORDER - BLACK (NON-REFLECTIVE)
 BACKGROUND - WHITE (REFLECTIVE)

MATERIALS:
 SEE STANDARD SHEET NO. E-I44M

DATUM	
VERTICAL	N/A
HORIZONTAL	N/A

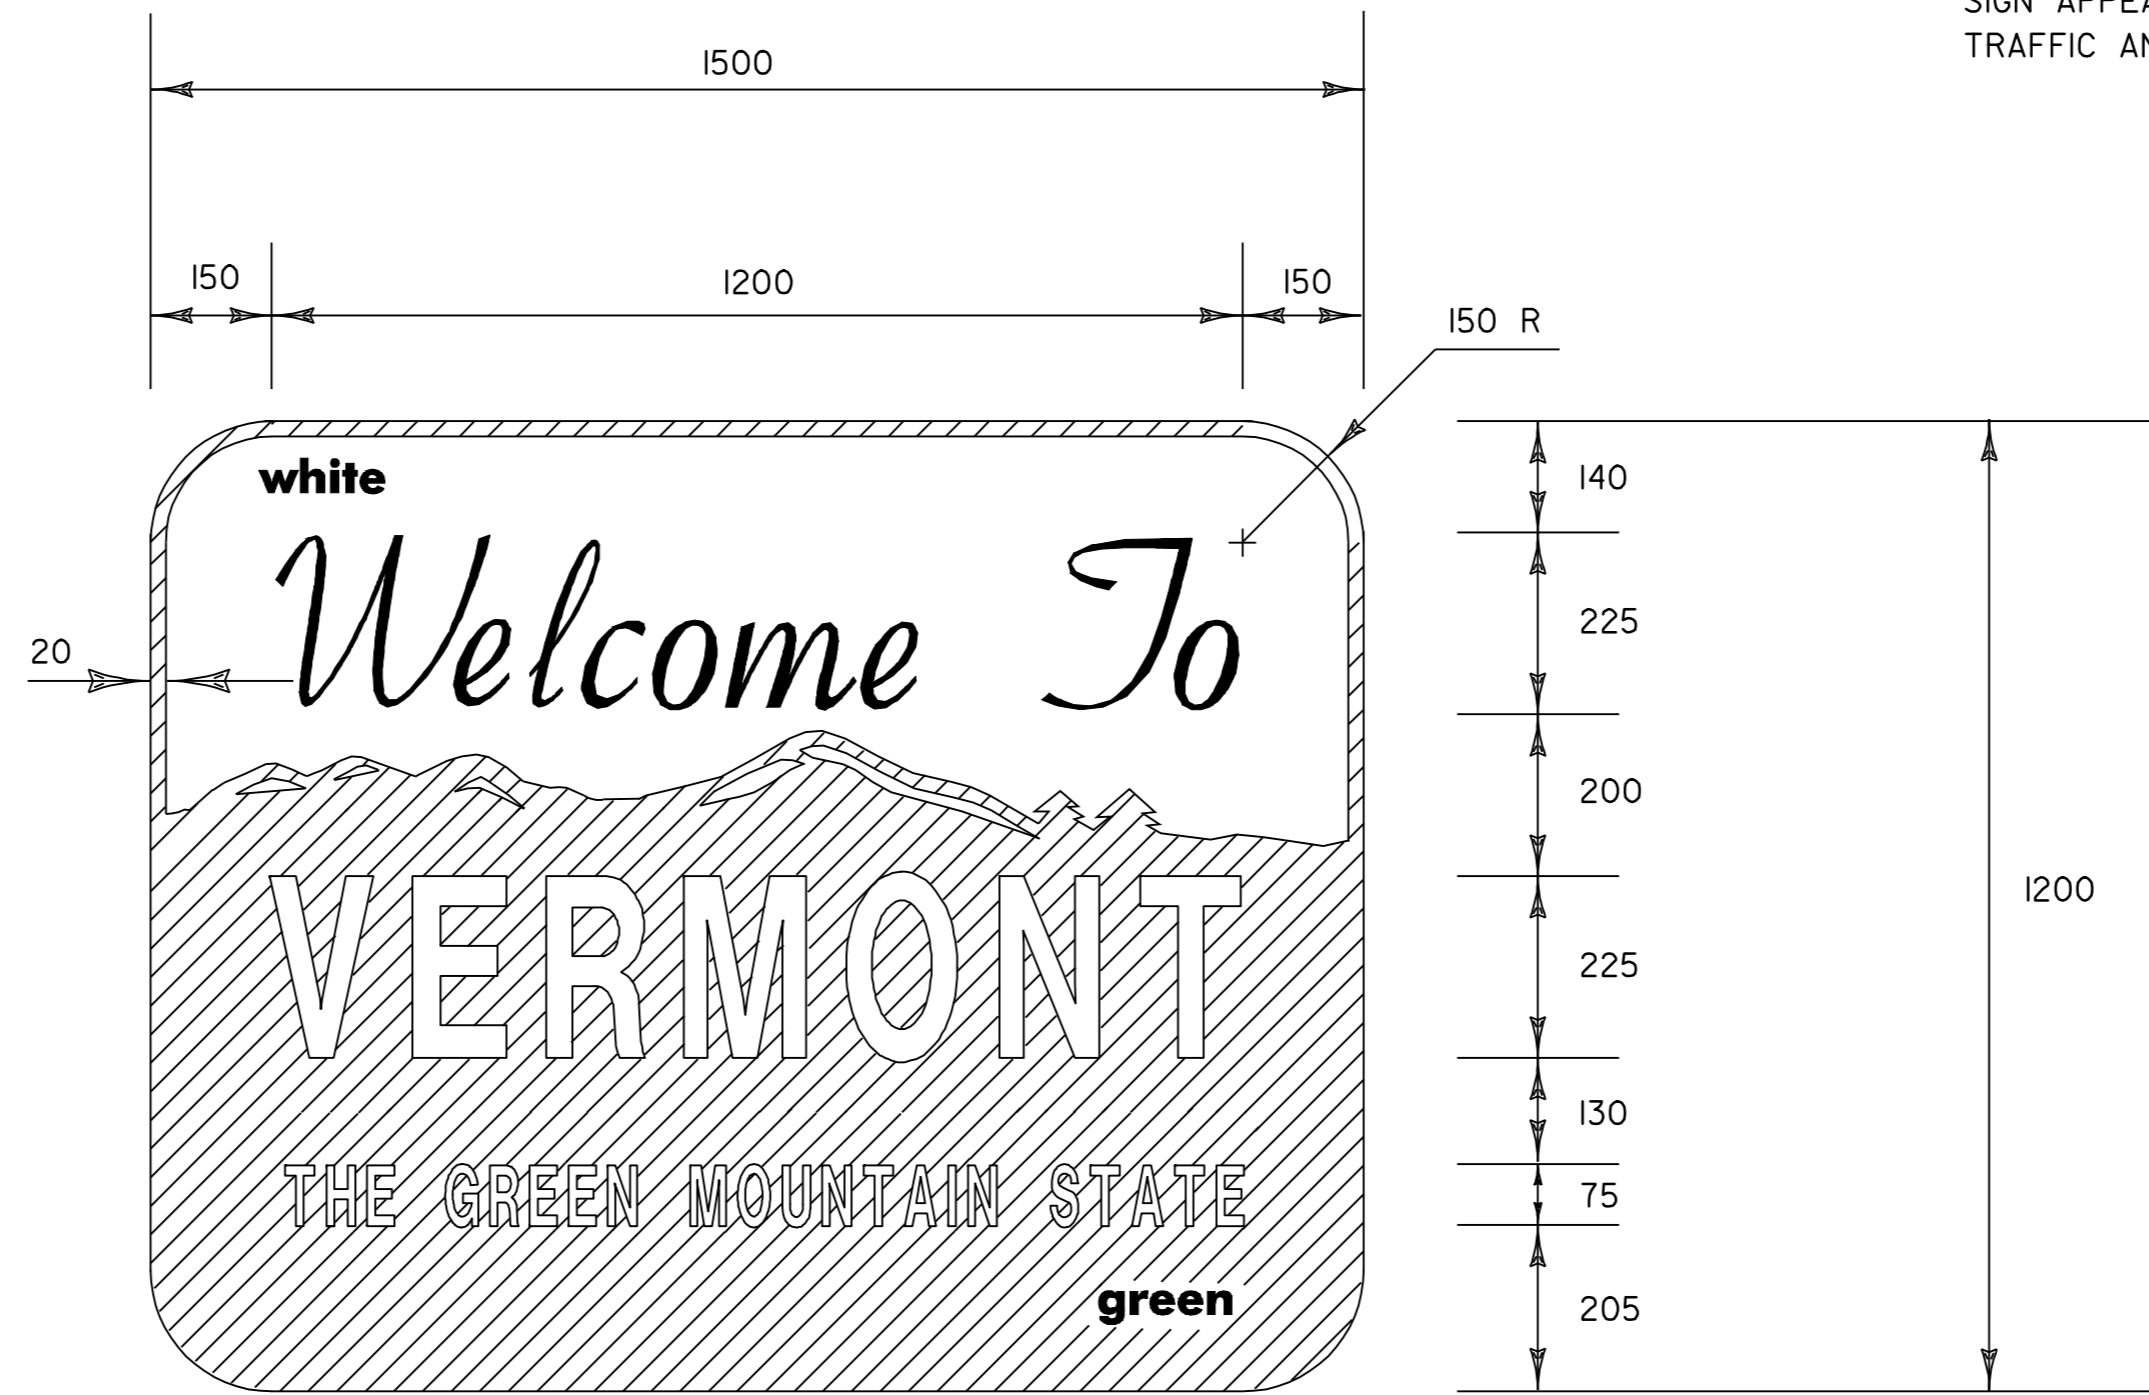

NOTE:
 FOR THE WORDS "WELCOME TO" USE GERBER FONT MURRAY HILL BOLD OR EQUIVALENT. TEXT COLOR IS GREEN.
 ALL OTHER TEXT USE GERBER FONT SOUVENIR DEMIBOLD OR EQUIVALENT. TEXT COLOR IS WHITE.
 REFER TO STD. E-I31M FOR COLORS.

MATERIALS:
 THE SIGN BASE MATERIALS USED FOR THIS SIGN MAY BE ANY OF THE FOLLOWING OF THE MINIMUM THICKNESS NOTED.
 FLAT SHEET ALUMINUM 2.5mm
 HIGH DENSITY OVERLAID PLYWOOD 16mm



MISCELLANEOUS DETAILS #2

PROJECT: POWNAI-BENNINGTON	PROJECT NO.: NH 2118(I)S
DESIGN FILE NAME: /pave/98bl68/pbl68.dgn	PLOT DATE: 17-JAN-2006 14
IPARM FILE NAME: pbl68md02	SURVEY DATE:
SURVEYED BY: ACT, SJL, RAL	DRAWN BY: ACT
SQUAD LEADER: JAV	SHEET: 63 OF 65