

646.40 DURABLE 100 mm WHITE LINE
 (ALL LINES WILL INCLUDE EDGE LINE BREAKS AND RADIUS FOR TOWN HIGHWAYS)
 ROCHESTER:
 STA. 11+940.0 - STA. 12+480.0 LT & RT


646.60 TEMPORARY 100 mm WHITE LINE
 (ALL LINES WILL INCLUDE EDGE LINE BREAKS AND RADIUS FOR TOWN HIGHWAYS)
 ROCHESTER:
 STA. 11+940.0 - STA. 12+480.0 LT & RT

646.41 DURABLE 100 mm YELLOW LINE
 (ALL LINES WILL INCLUDE C/L BREAKS FOR TOWN HIGHWAYS) S=SOLID, D=DASHED
 ROCHESTER:
 STA. 11+940.0 - STA. 12+255.2 LT S
 STA. 12+255.2 - STA. 12+472.4 C -
 STA. 12+472.4 - STA. 12+480.0 D -

646.61 TEMPORARY 100 mm YELLOW LINE
 (ALL LINES WILL INCLUDE C/L BREAKS FOR TOWN HIGHWAYS) S=SOLID, D=DASHED
 ROCHESTER:
 STA. 11+940.0 - STA. 12+255.2 LT S
 STA. 12+255.2 - STA. 12+472.2 C -
 STA. 12+472.4 - STA. 12+480.0 D -

DITCHING LOCATIONS

ROCHESTER:
 STA. 11+940 - STA. 11+974 LT
 (SEE SHEET 8 FOR DETAILS)

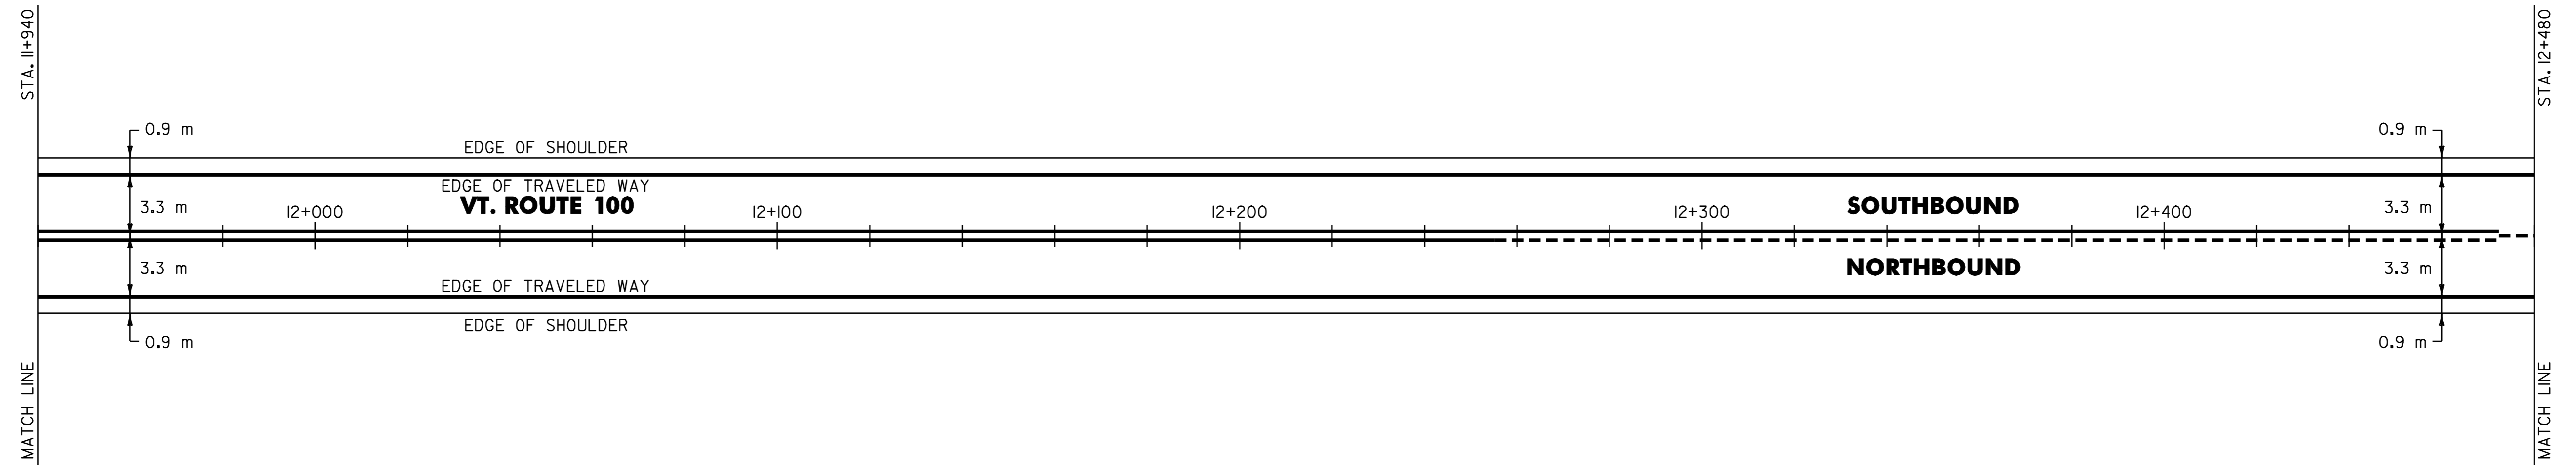

DATUM	
VERTICAL	<u>N/A</u>
HORIZONTAL	<u>N/A</u>

PAVING PROJECT LAYOUT	SURVEYED BY	<u>N/A</u>	DATE	<u>N/A</u>
	DRAWN BY	<u>C.A.K.</u>	DATE	<u>11/00</u>
	SQUAD LEADER	<u>T.P.K.</u>		
	DESIGN FILE NO.	<u>/pave/98bl80/pbl80.dgn</u>		
	IPARM FILE	<u>pbl80p05.i</u>	DATE PLOTTED	<u>21-DEC-2006</u>
	PROJ. NAME	<u>ROCHESTER-GRANVILLE</u>		
PROJ. NO.	<u>AC_SIP_2124(1)S</u>			
SHEET	<u>13</u>	OF	<u>49</u>	SHEETS