

646.40 DURABLE 100 mm WHITE LINE
 (ALL LINES WILL INCLUDE EDGE LINE BREAKS AND RADIUS FOR TOWN HIGHWAYS)

HANCOCK:
 STA. 2+260.0 - STA. 2+800.0 LT & RT

646.60 TEMPORARY 100 mm WHITE LINE
 (ALL LINES WILL INCLUDE EDGE LINE BREAKS AND RADIUS FOR TOWN HIGHWAYS)

HANCOCK:
 STA. 2+260.0 - STA. 2+800.0 LT & RT

646.4I DURABLE 100 mm YELLOW LINE
 (ALL LINES WILL INCLUDE C/L BREAKS FOR TOWN HIGHWAYS) S=SOLID, D=DASHED


HANCOCK:
 STA. 2+260.0 - STA. 2+800.0 LT S - RT S

646.6I TEMPORARY 100 mm YELLOW LINE
 (ALL LINES WILL INCLUDE C/L BREAKS FOR TOWN HIGHWAYS) S=SOLID, D=DASHED

HANCOCK:
 STA. 2+260.0 - STA. 2+800.0 LT S - RT S

DITCHING LOCATIONS

HANCOCK:
 STA. 2+260 - STA. 2+800 LT
 (SEE SHEET 8 FOR DETAILS)

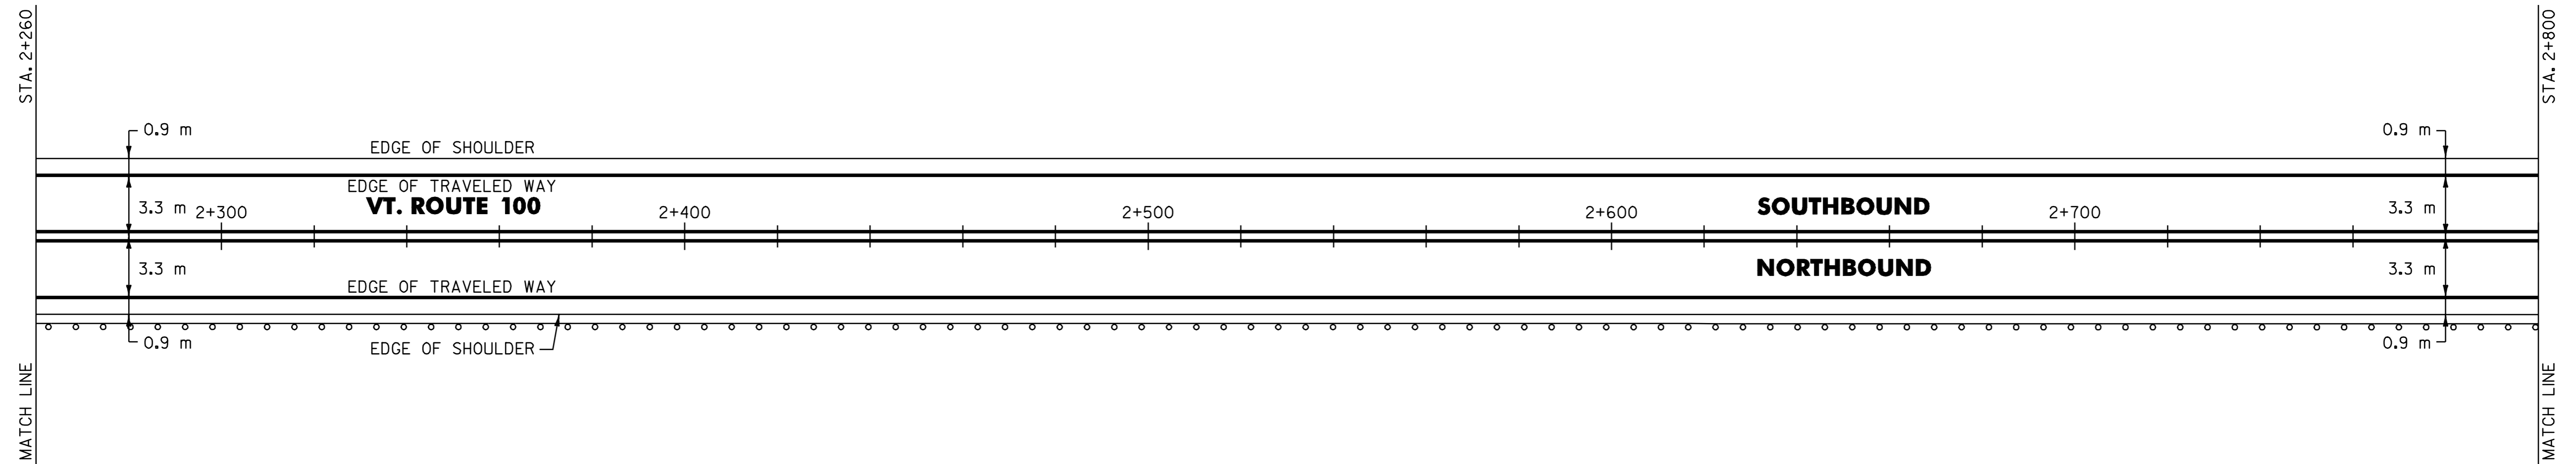

DATUM	
VERTICAL	<u>N/A</u>
HORIZONTAL	<u>N/A</u>

62I.20 STEEL BEAM GUARDRAIL W/2.4 m POSTS (MOD.)

HANCOCK:
 STA. 2+260.0 - STA. 2+800.0 RT (540.0 m)

62I.80 REMOVAL AND DISPOSAL OF GUARDRAIL

HANCOCK:
 STA. 2+260.0 - STA. 2+800.0 RT (540.0 m)

PAVING PROJECT LAYOUT	SURVEYED BY <u>N/A</u> DATE <u>N/A</u>
	DRAWN BY <u>C.A.K.</u> DATE <u>11/00</u>
	SQUAD LEADER <u>T.P.K.</u>
	DESIGN FILE NO. <u>/pave/98b180/pbl80.dgn</u>
	IPARM FILE <u>pbl80pl2.i</u> DATE PLOTTED <u>21-DEC-2006 15</u>
PROJ. NAME <u>ROCHESTER-GRANVILLE</u>	
PROJ. NO. <u>AC_SIP_2124(1)S</u>	
SHEET <u>20</u> OF <u>49</u> SHEETS <u> </u>	