

646.40 DURABLE 100 mm WHITE LINE
 (ALL LINES WILL INCLUDE EDGE LINE BREAKS AND RADIUS FOR TOWN HIGHWAYS)

GRANVILLE:
 STA. 3+600.0 - STA. 4+140.0 LT & RT

646.60 TEMPORARY 100 mm WHITE LINE
 (ALL LINES WILL INCLUDE EDGE LINE BREAKS AND RADIUS FOR TOWN HIGHWAYS)

GRANVILLE:
 STA. 3+600.0 - STA. 4+140.0 LT & RT

646.41 DURABLE 100 mm YELLOW LINE
 (ALL LINES WILL INCLUDE C/L BREAKS FOR TOWN HIGHWAYS) S=SOLID, D=DASHED


GRANVILLE:		LT	☐	RT
STA. 3+600.0 - STA. 3+907.5	S	-	-	S
STA. 3+907.5 - STA. 4+111.9	S	-	-	D
STA. 4+111.9 - STA. 4+140.0	S	-	-	S

646.61 TEMPORARY 100 mm YELLOW LINE
 (ALL LINES WILL INCLUDE C/L BREAKS FOR TOWN HIGHWAYS) S=SOLID, D=DASHED

GRANVILLE:		LT	☐	RT
STA. 3+600.0 - STA. 3+907.5	S	-	-	S
STA. 3+907.5 - STA. 4+111.9	S	-	-	D
STA. 4+111.9 - STA. 4+140.0	S	-	-	S

DITCHING LOCATIONS

GRANVILLE:
 STA. 3+600 - STA. 3+761 RT
 STA. 3+907 - STA. 4+140 RT
 (SEE SHEET 8 FOR DETAILS)

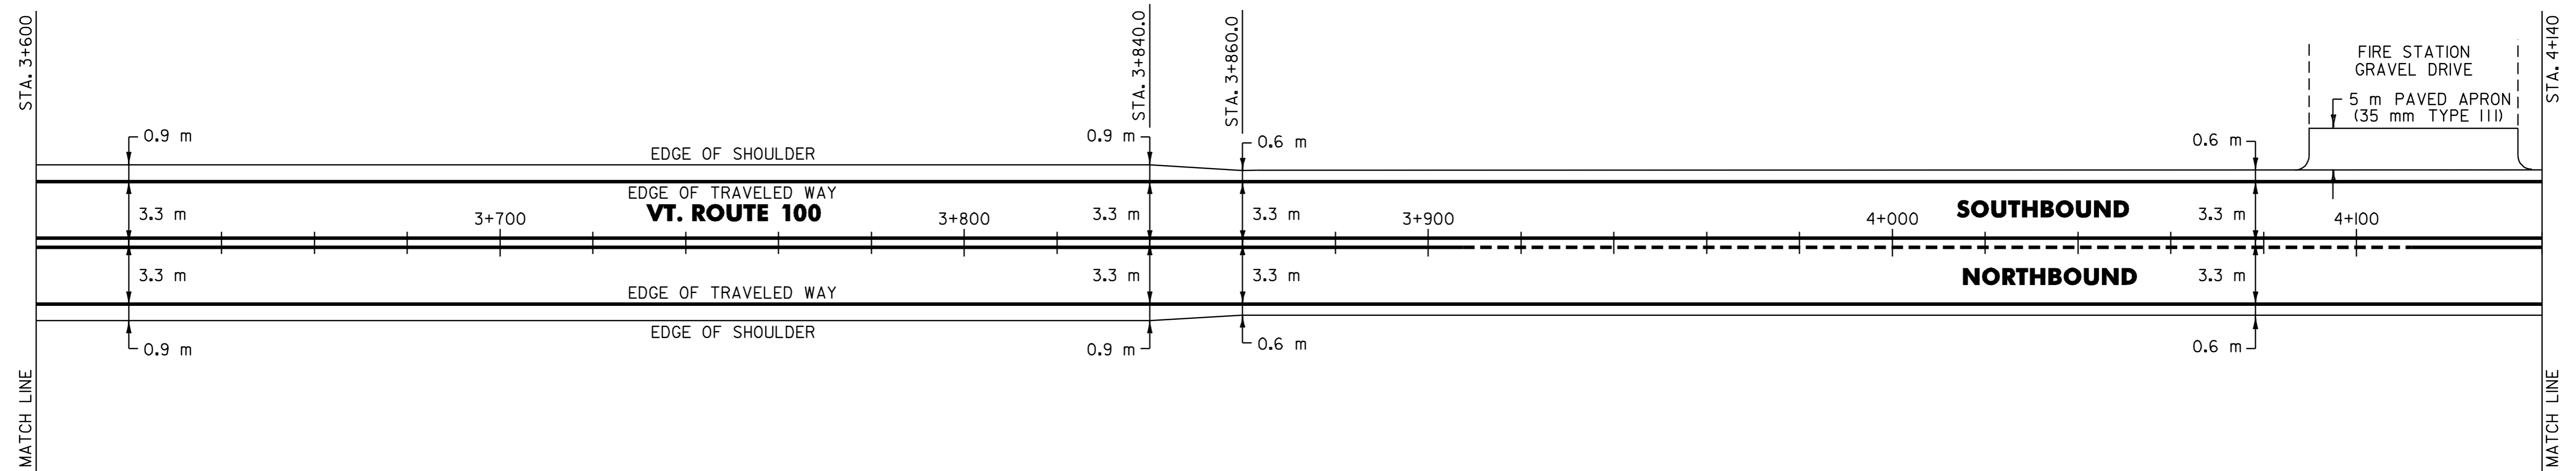

DATUM	
VERTICAL	N/A
HORIZONTAL	N/A

PAVING PROJECT LAYOUT	SURVEYED BY	N/A	DATE	N/A
	DRAWN BY	C.A.K.	DATE	11/00
	SQUAD LEADER	T.P.K.		
	DESIGN FILE NO.	/pave/98bl80/pbl80.dgn		
	IPARM FILE	pbl80p22.i	DATE PLOTTED	21-DEC-2006 15
	PROJ. NAME	ROCHESTER-GRANVILLE		
PROJ. NO.	AC_SIP_2124(1)S			
SHEET	30	OF	49	SHEETS