


BR 149 GRANVILLE MM 1.753 = STA. 2+821.180
NOT TO SCALE

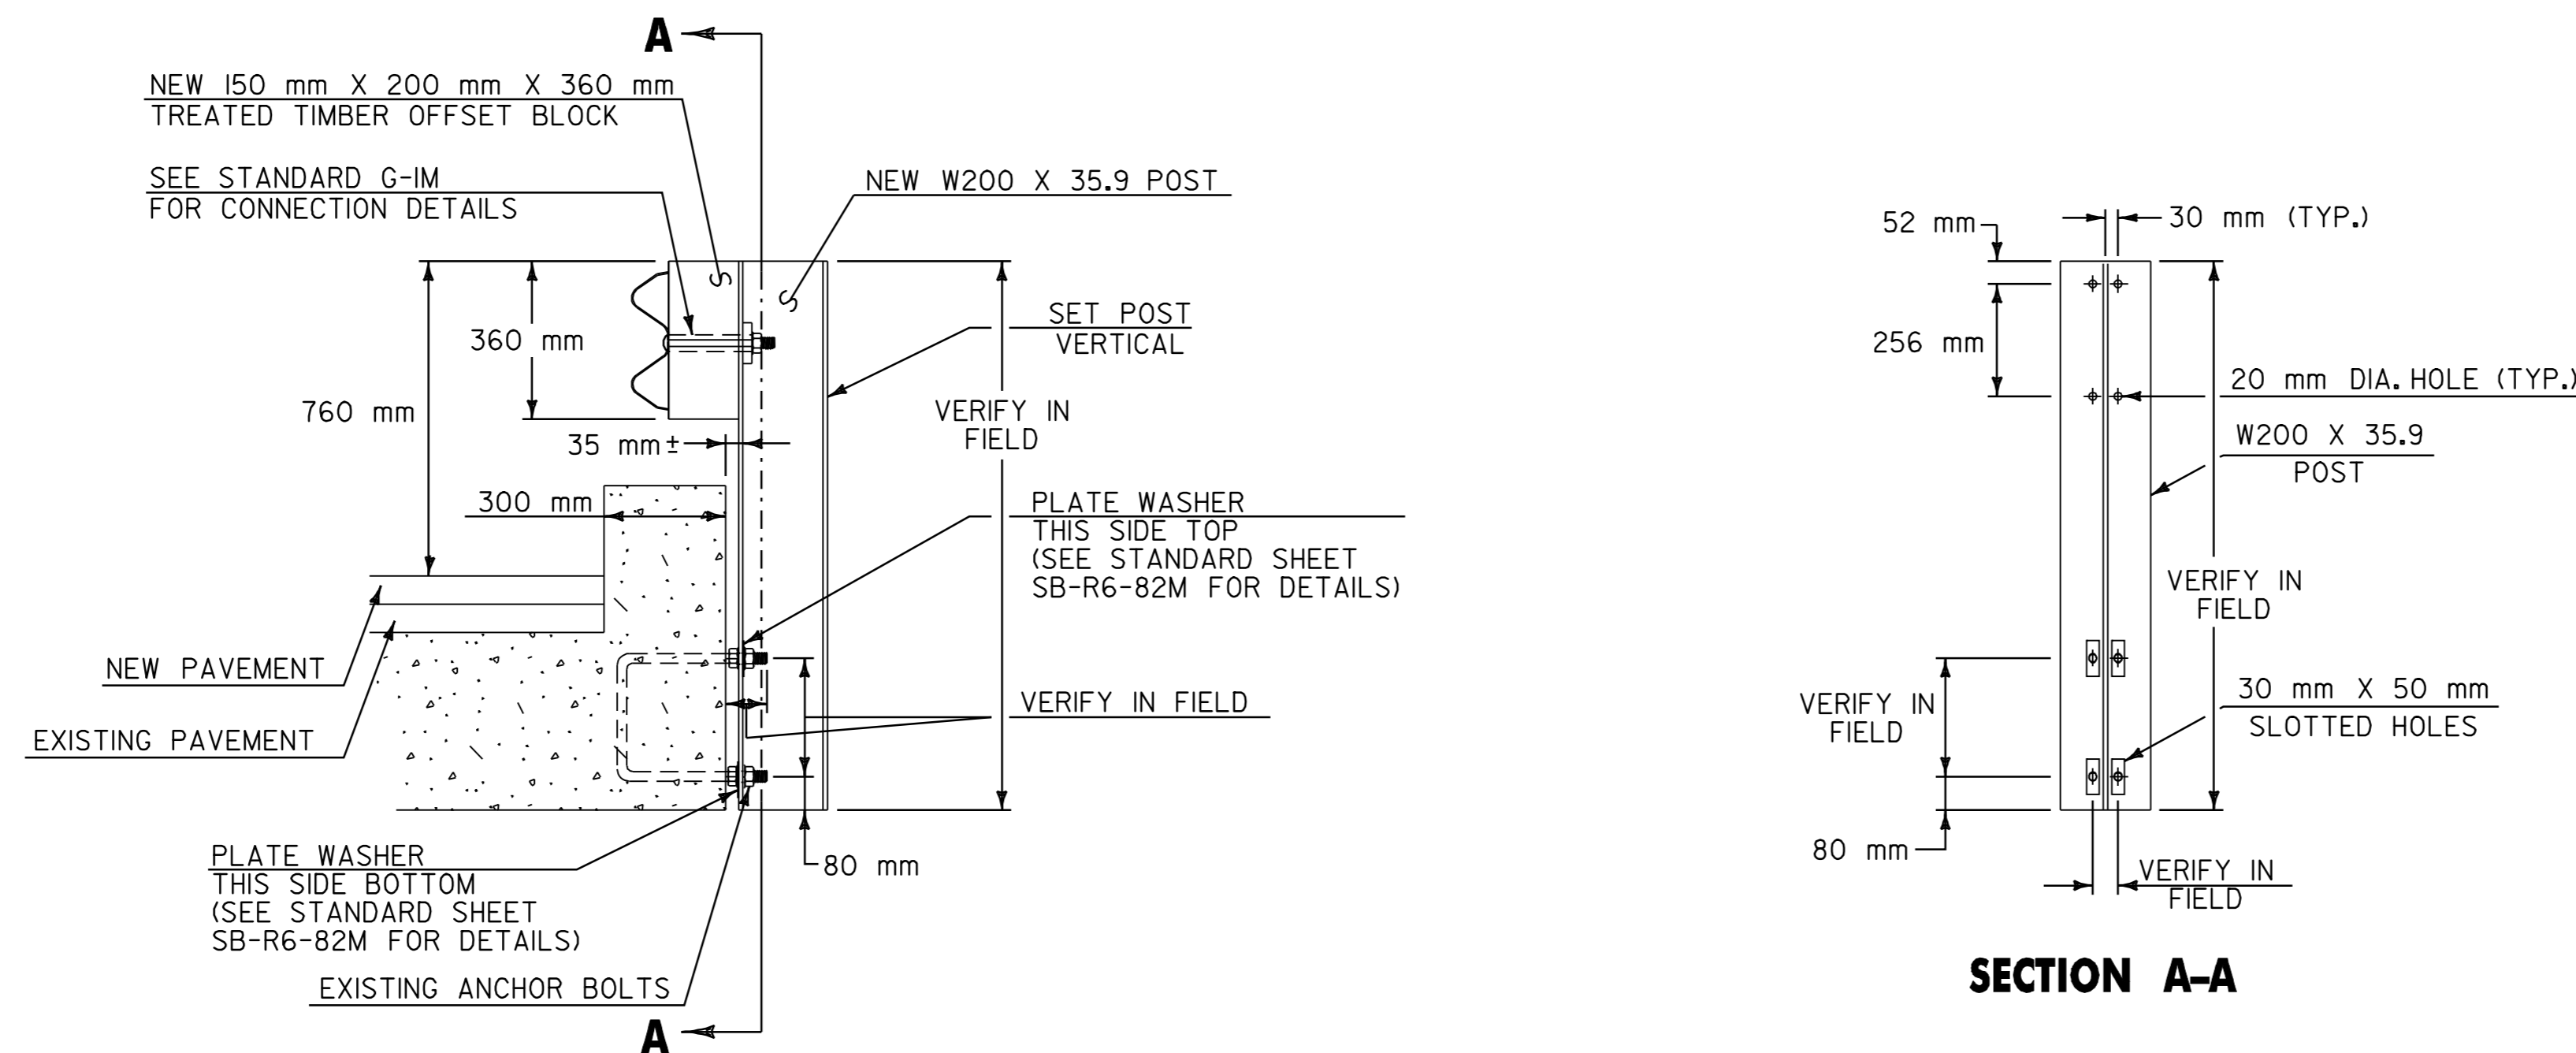

NOTES

1. LOCATION OF EXISTING ANCHOR BOLTS TO BE VERIFIED IN THE FIELD BY THE CONTRACTOR PRIOR TO ORDERING BRIDGE POSTS.
2. POSTS SHALL BE SHOP CUT AND DRILLED PRIOR TO GALVANIZING.
3. SEE STANDARD SHEET SB-R6-82M FOR ADDITIONAL DETAILS.

BR 149 BRIDGE POST DETAIL
NOT TO SCALE

DATUM	
VERTICAL	N/A
HORIZONTAL	N/A

BRIDGE DETAIL SHEET 6	SURVEYED BY	N/A	DATE	N/A
	DRAWN BY	C.A.K.	DATE	11/00
	SQUAD LEADER	T.P.K.		
	DESIGN FILE NO.	/pave/98b180/pbl80.dgn		
	IPARM FILE	pbl80b06.i	DATE PLOTTED	21-DEC-2006 15:53
PROJ. NAME	ROCHESTER-GRANVILLE			
PROJ. NO.	AC_SIP_212411S			
SHEET	41 OF 49	SHEETS		