

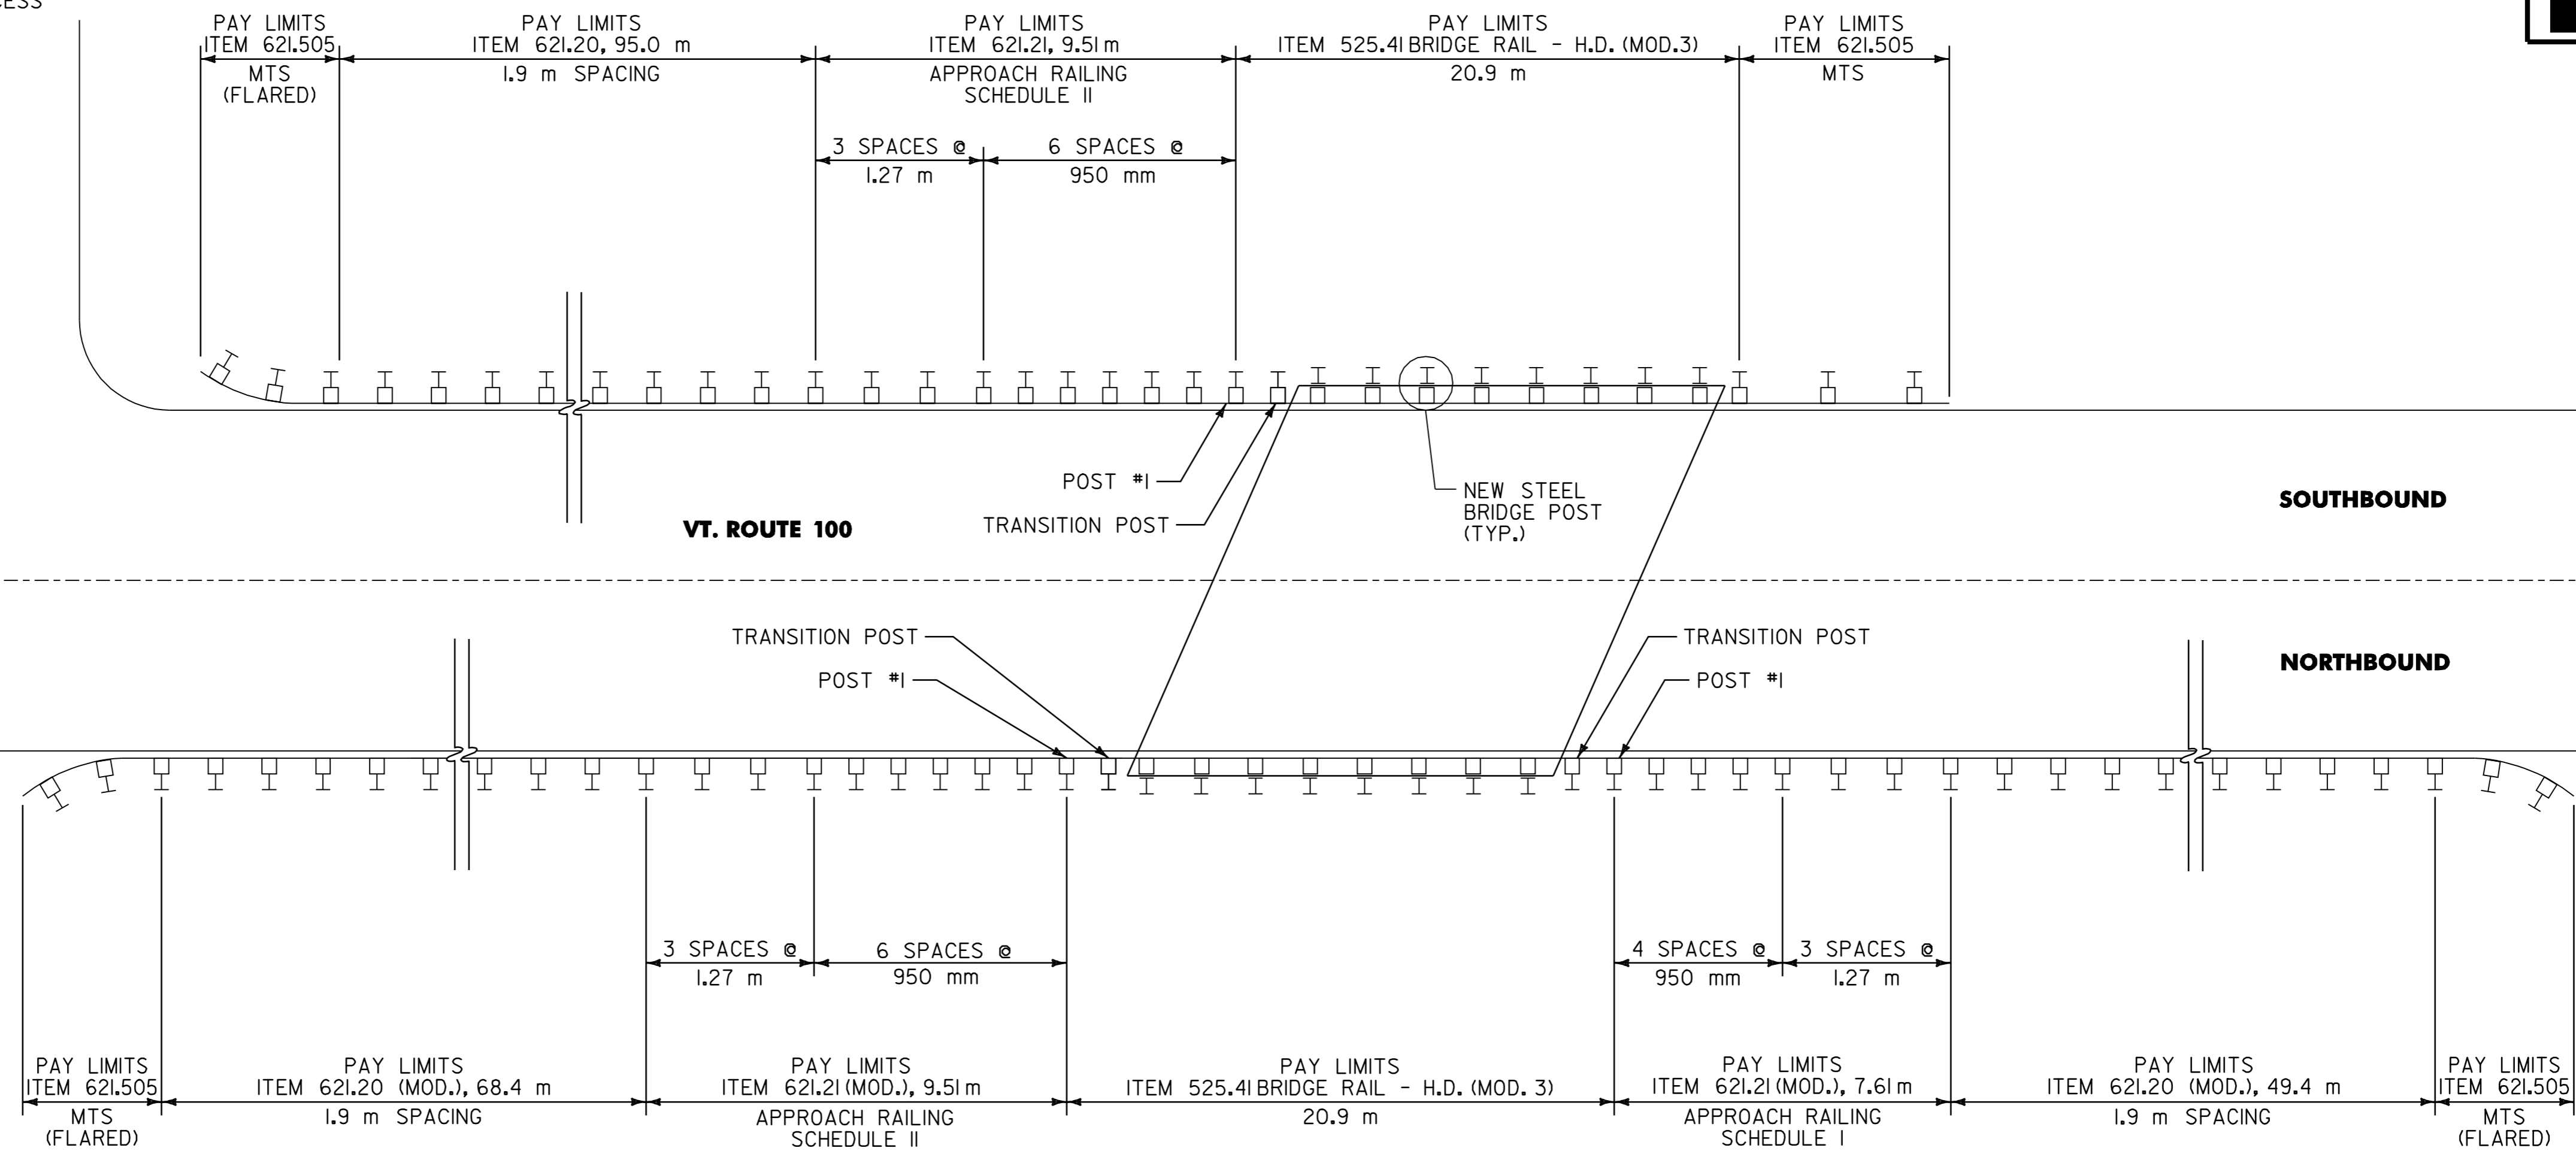


FIELD ACCESS

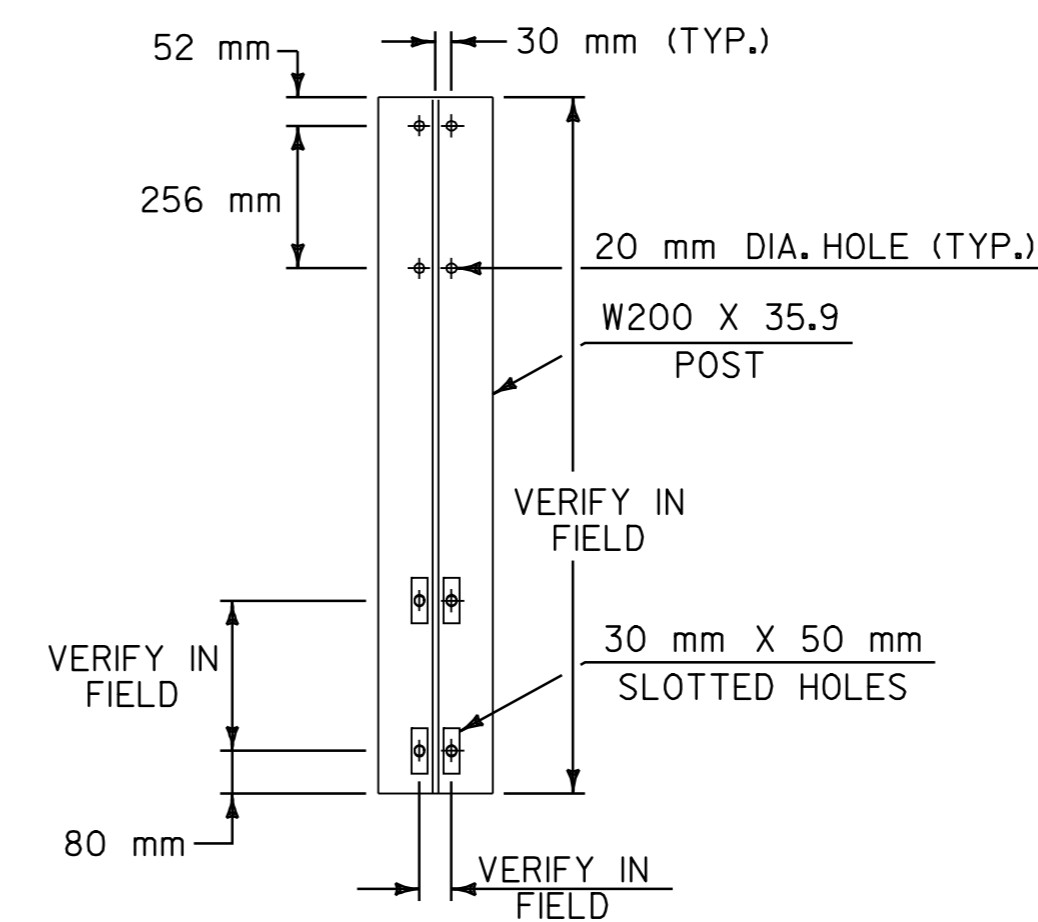

BR 152 GRANVILLE MM 2.068 = STA. 3+328.123

NOT TO SCALE

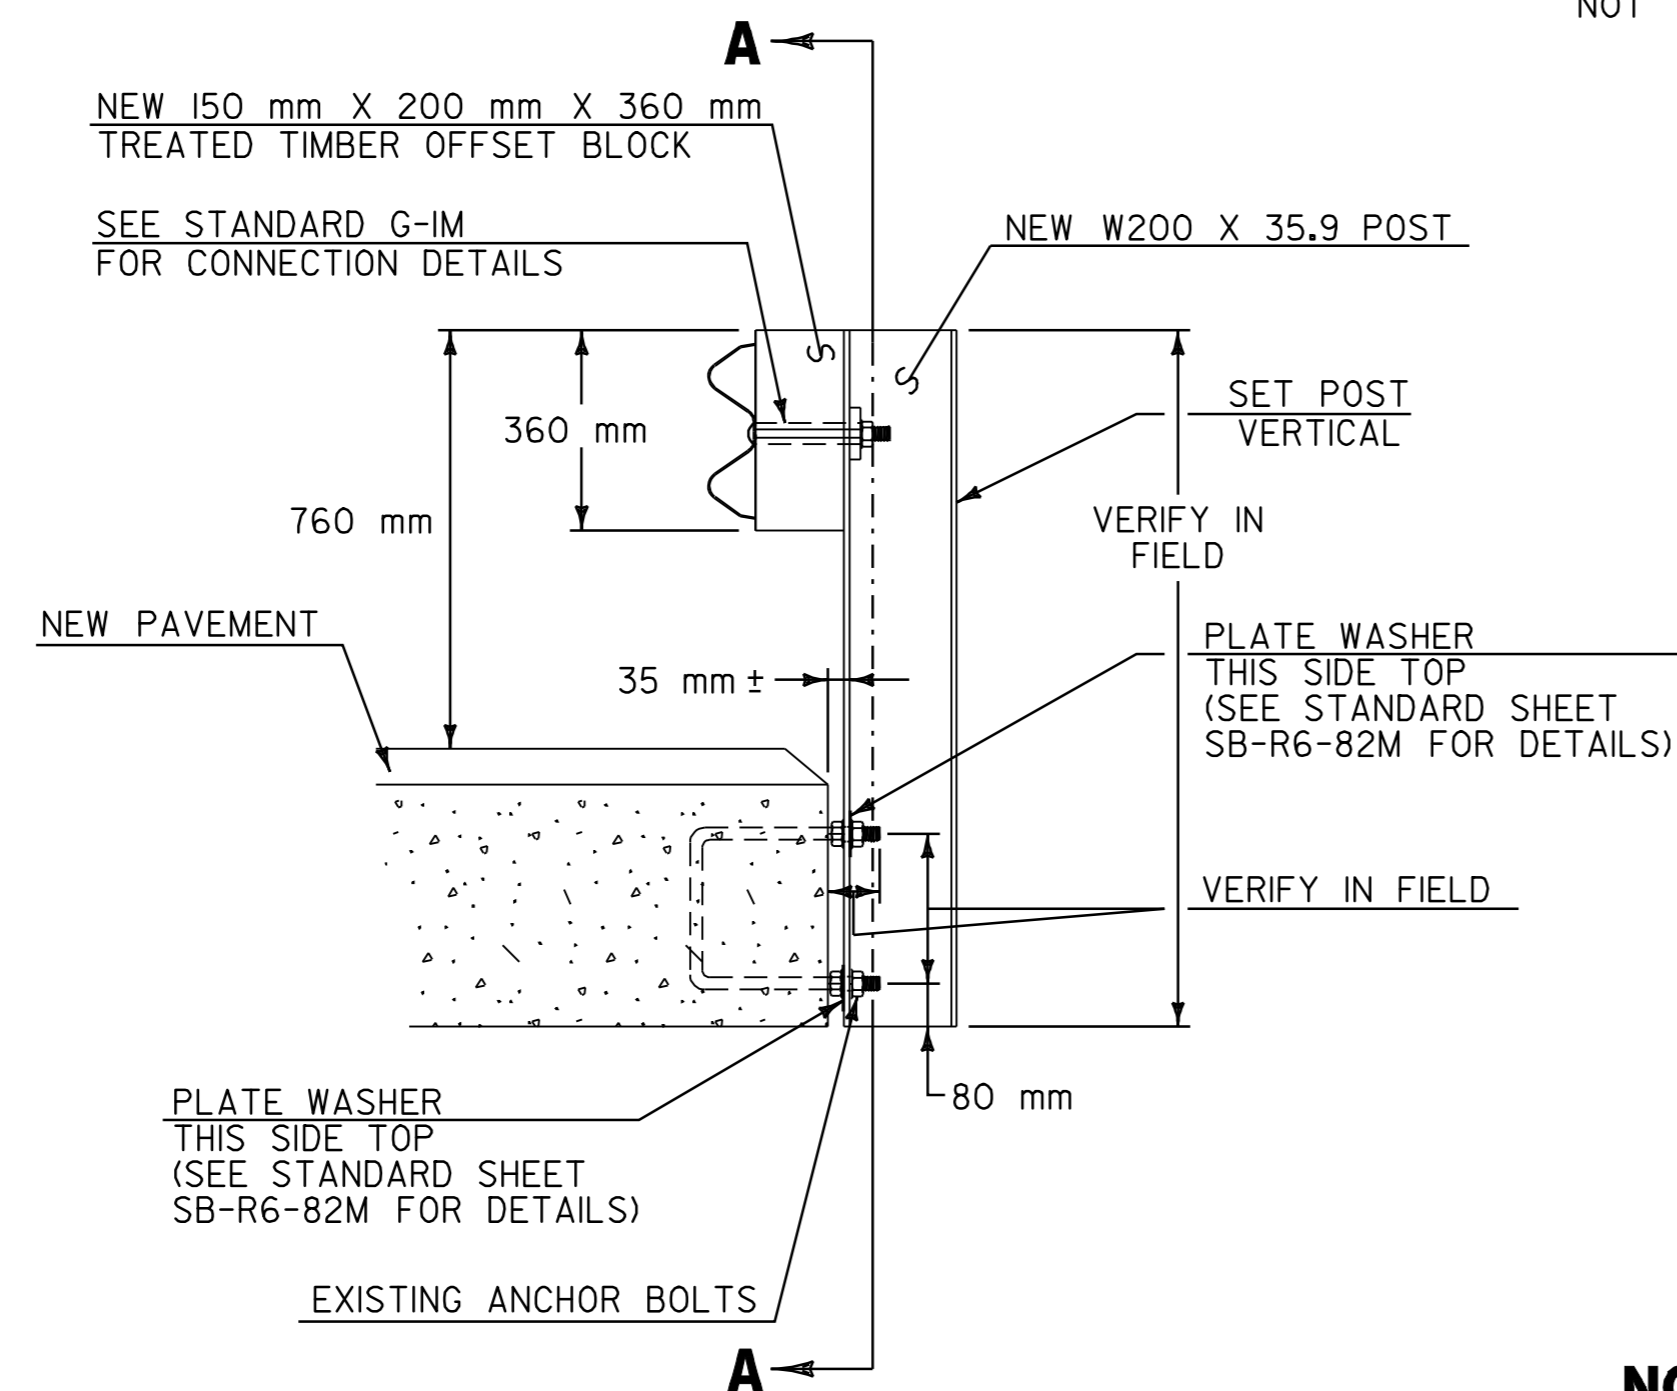

SECTION A-A

NOTES

1. LOCATION OF EXISTING ANCHOR BOLTS TO BE VERIFIED IN THE FIELD BY THE CONTRACTOR PRIOR TO ORDERING BRIDGE POSTS.
2. POSTS SHALL BE SHOP CUT AND DRILLED PRIOR TO GALVANIZING.
3. SEE STANDARD SHEET SB-R6-82M FOR ADDITIONAL DETAILS.

BR 152 BRIDGE POST DETAIL

NOT TO SCALE

| | |
|------------|-----|
| DATUM | |
| VERTICAL | N/A |
| HORIZONTAL | N/A |

| | | | | |
|---|---------------------|------------------------|--------------|-------------------|
| <p>BRIDGE DETAIL SHEET 8</p> | SURVEYED BY | N/A | DATE | N/A |
| | DRAWN BY | C.A.K. | DATE | 11/00 |
| | SQUAD LEADER | T.P.K. | | |
| | DESIGN FILE NO. | /pave/98b180/pbl80.dgn | | |
| | IPARM FILE | pbl80b08.i | DATE PLOTTED | 21-DEC-2006 15:40 |
| PROJ. NAME | ROCHESTER-GRANVILLE | | | |
| PROJ. NO. | AC_SIP_2124(1)S | | | |
| SHEET | 43 | OF | 49 | SHEETS |