


VT RTE 14 - PROFILE

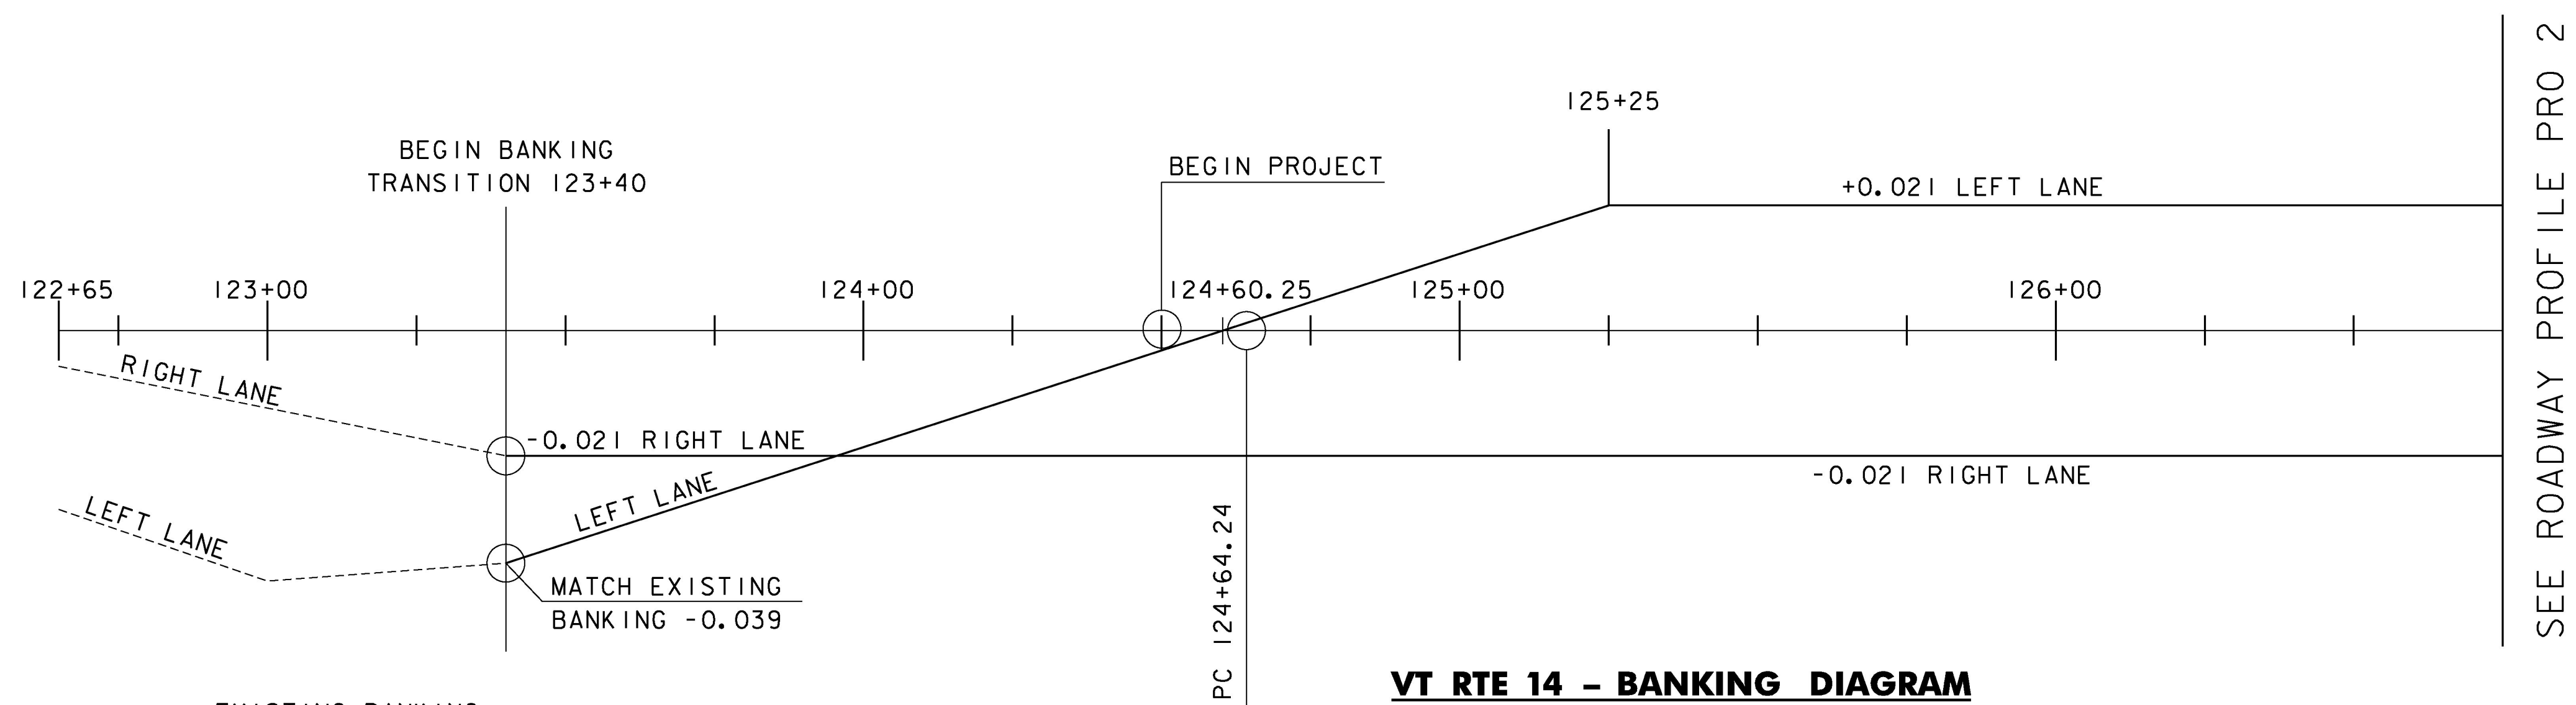

VT RTE 14 - BANKING DIAGRAM

HORIZONTAL SCALE: 1"=20'
 VERTICAL SCALE: 1"=0.020 FT/FT



SEE ROADWAY PROFILE PRO 2

SEE ROADWAY PROFILE PRO 2

NOTES:
 GRADES SHOWN TO THE NEAREST TENTH ARE EXISTING GROUND ALONG CL.
 GRADES SHOWN TO THE NEAREST HUNDREDTH ARE FINISH GRADE ALONG CL.

PROJECT NAME: EAST MONTPELIER	PLOT DATE: 2/17/2017
PROJECT NUMBER: BRF 037-(17)	DRAWN BY: E. ALLING
FILE NAME: 17_Profiles.dgn	DESIGNED BY: K. RICHARDSON
PROJECT LEADER: T. KNIGHT	CHECKED BY: G. GOYETTE
ROADWAY PROFILE PRO 1	SHEET 22 OF 158