


VT RTE 14 - PROFILE

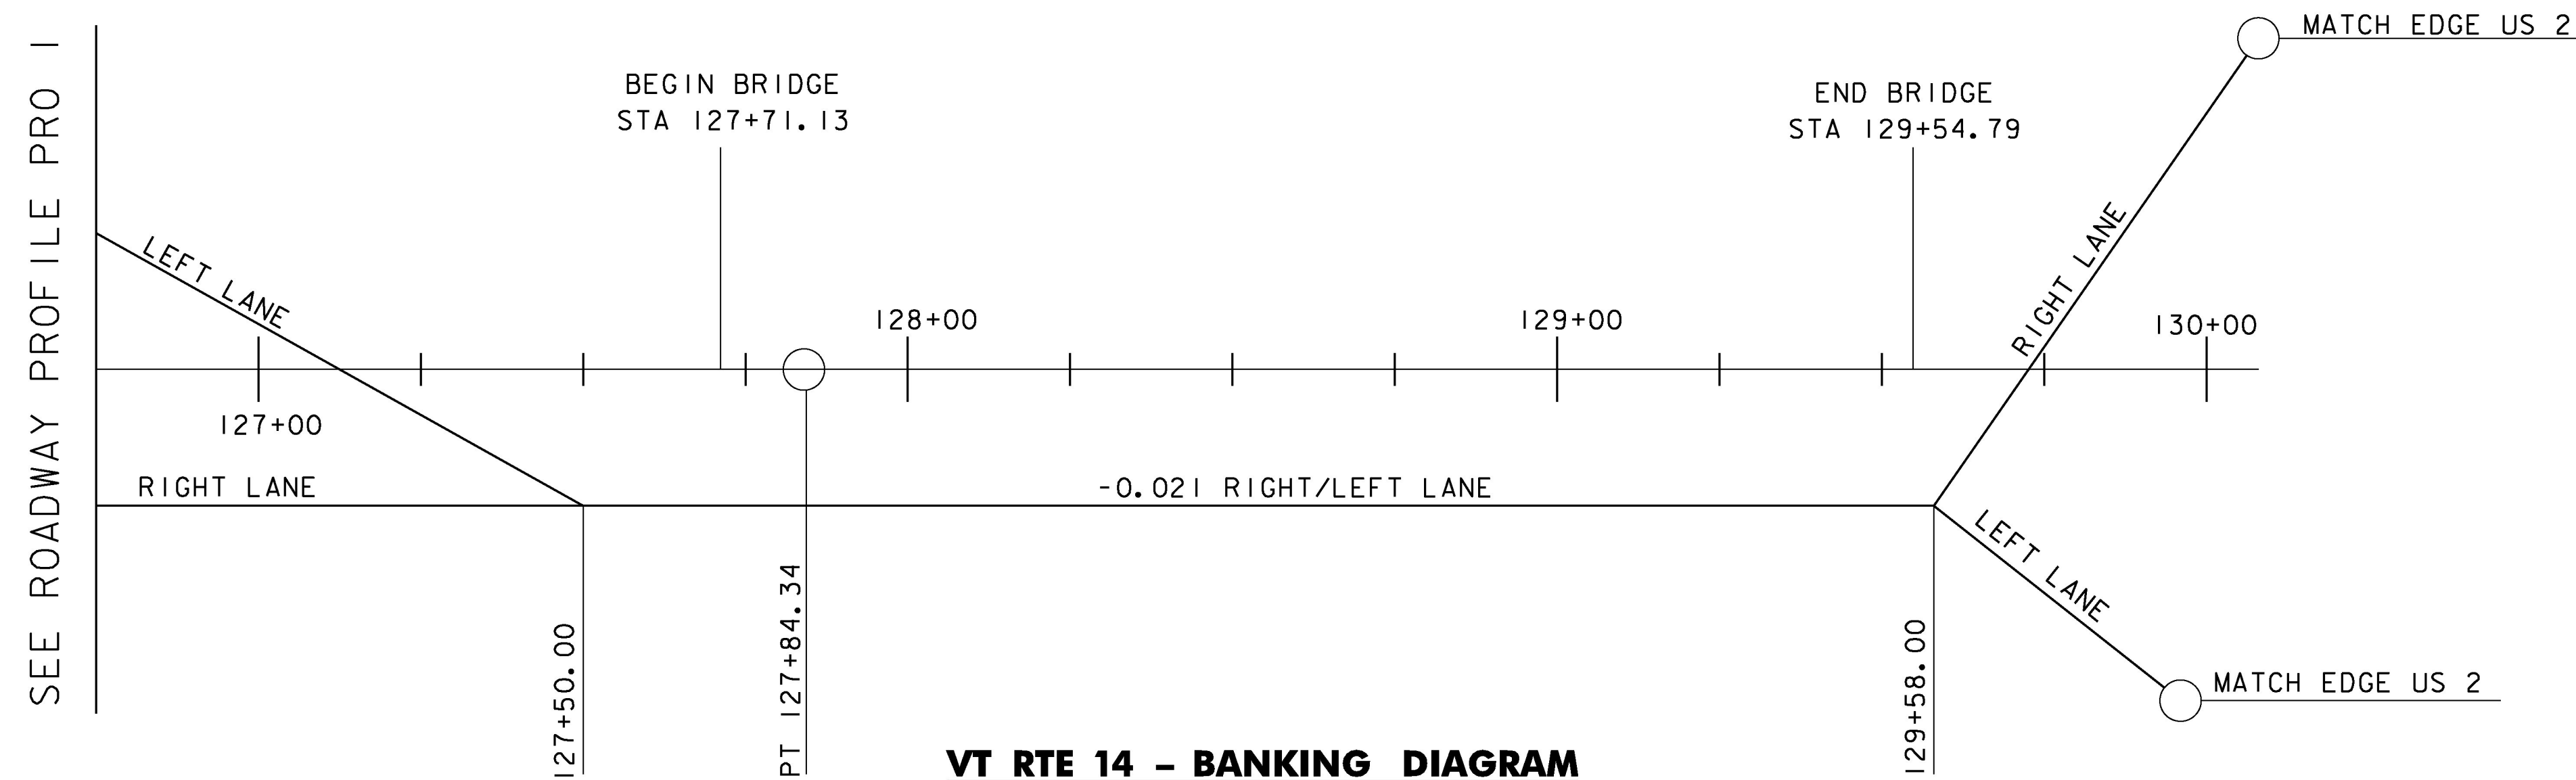

VT RTE 14 - BANKING DIAGRAM

HORIZONTAL SCALE: 1"=20'
 VERTICAL SCALE: 1"=0.020 FT/FT

NOTES:
 GRADES SHOWN TO THE NEAREST TENTH ARE EXISTING GROUND ALONG CL.
 GRADES SHOWN TO THE NEAREST HUNDREDTH ARE FINISH GRADE ALONG CL.

PROJECT NAME:	EAST MONTPELIER
PROJECT NUMBER:	BRF 037-1(7)
FILE NAME:	17_Profiles.dgn
PROJECT LEADER:	T. KNIGHT
DESIGNED BY:	K. RICHARDSON
ROADWAY PROFILE PRO 2	
PLOT DATE:	2/17/2017
DRAWN BY:	E. ALLING
CHECKED BY:	G. GOYETTE
SHEET	23 OF 158

