


PIER NO. 2 DRILLED SHAFT  
TIP EL. 581.00

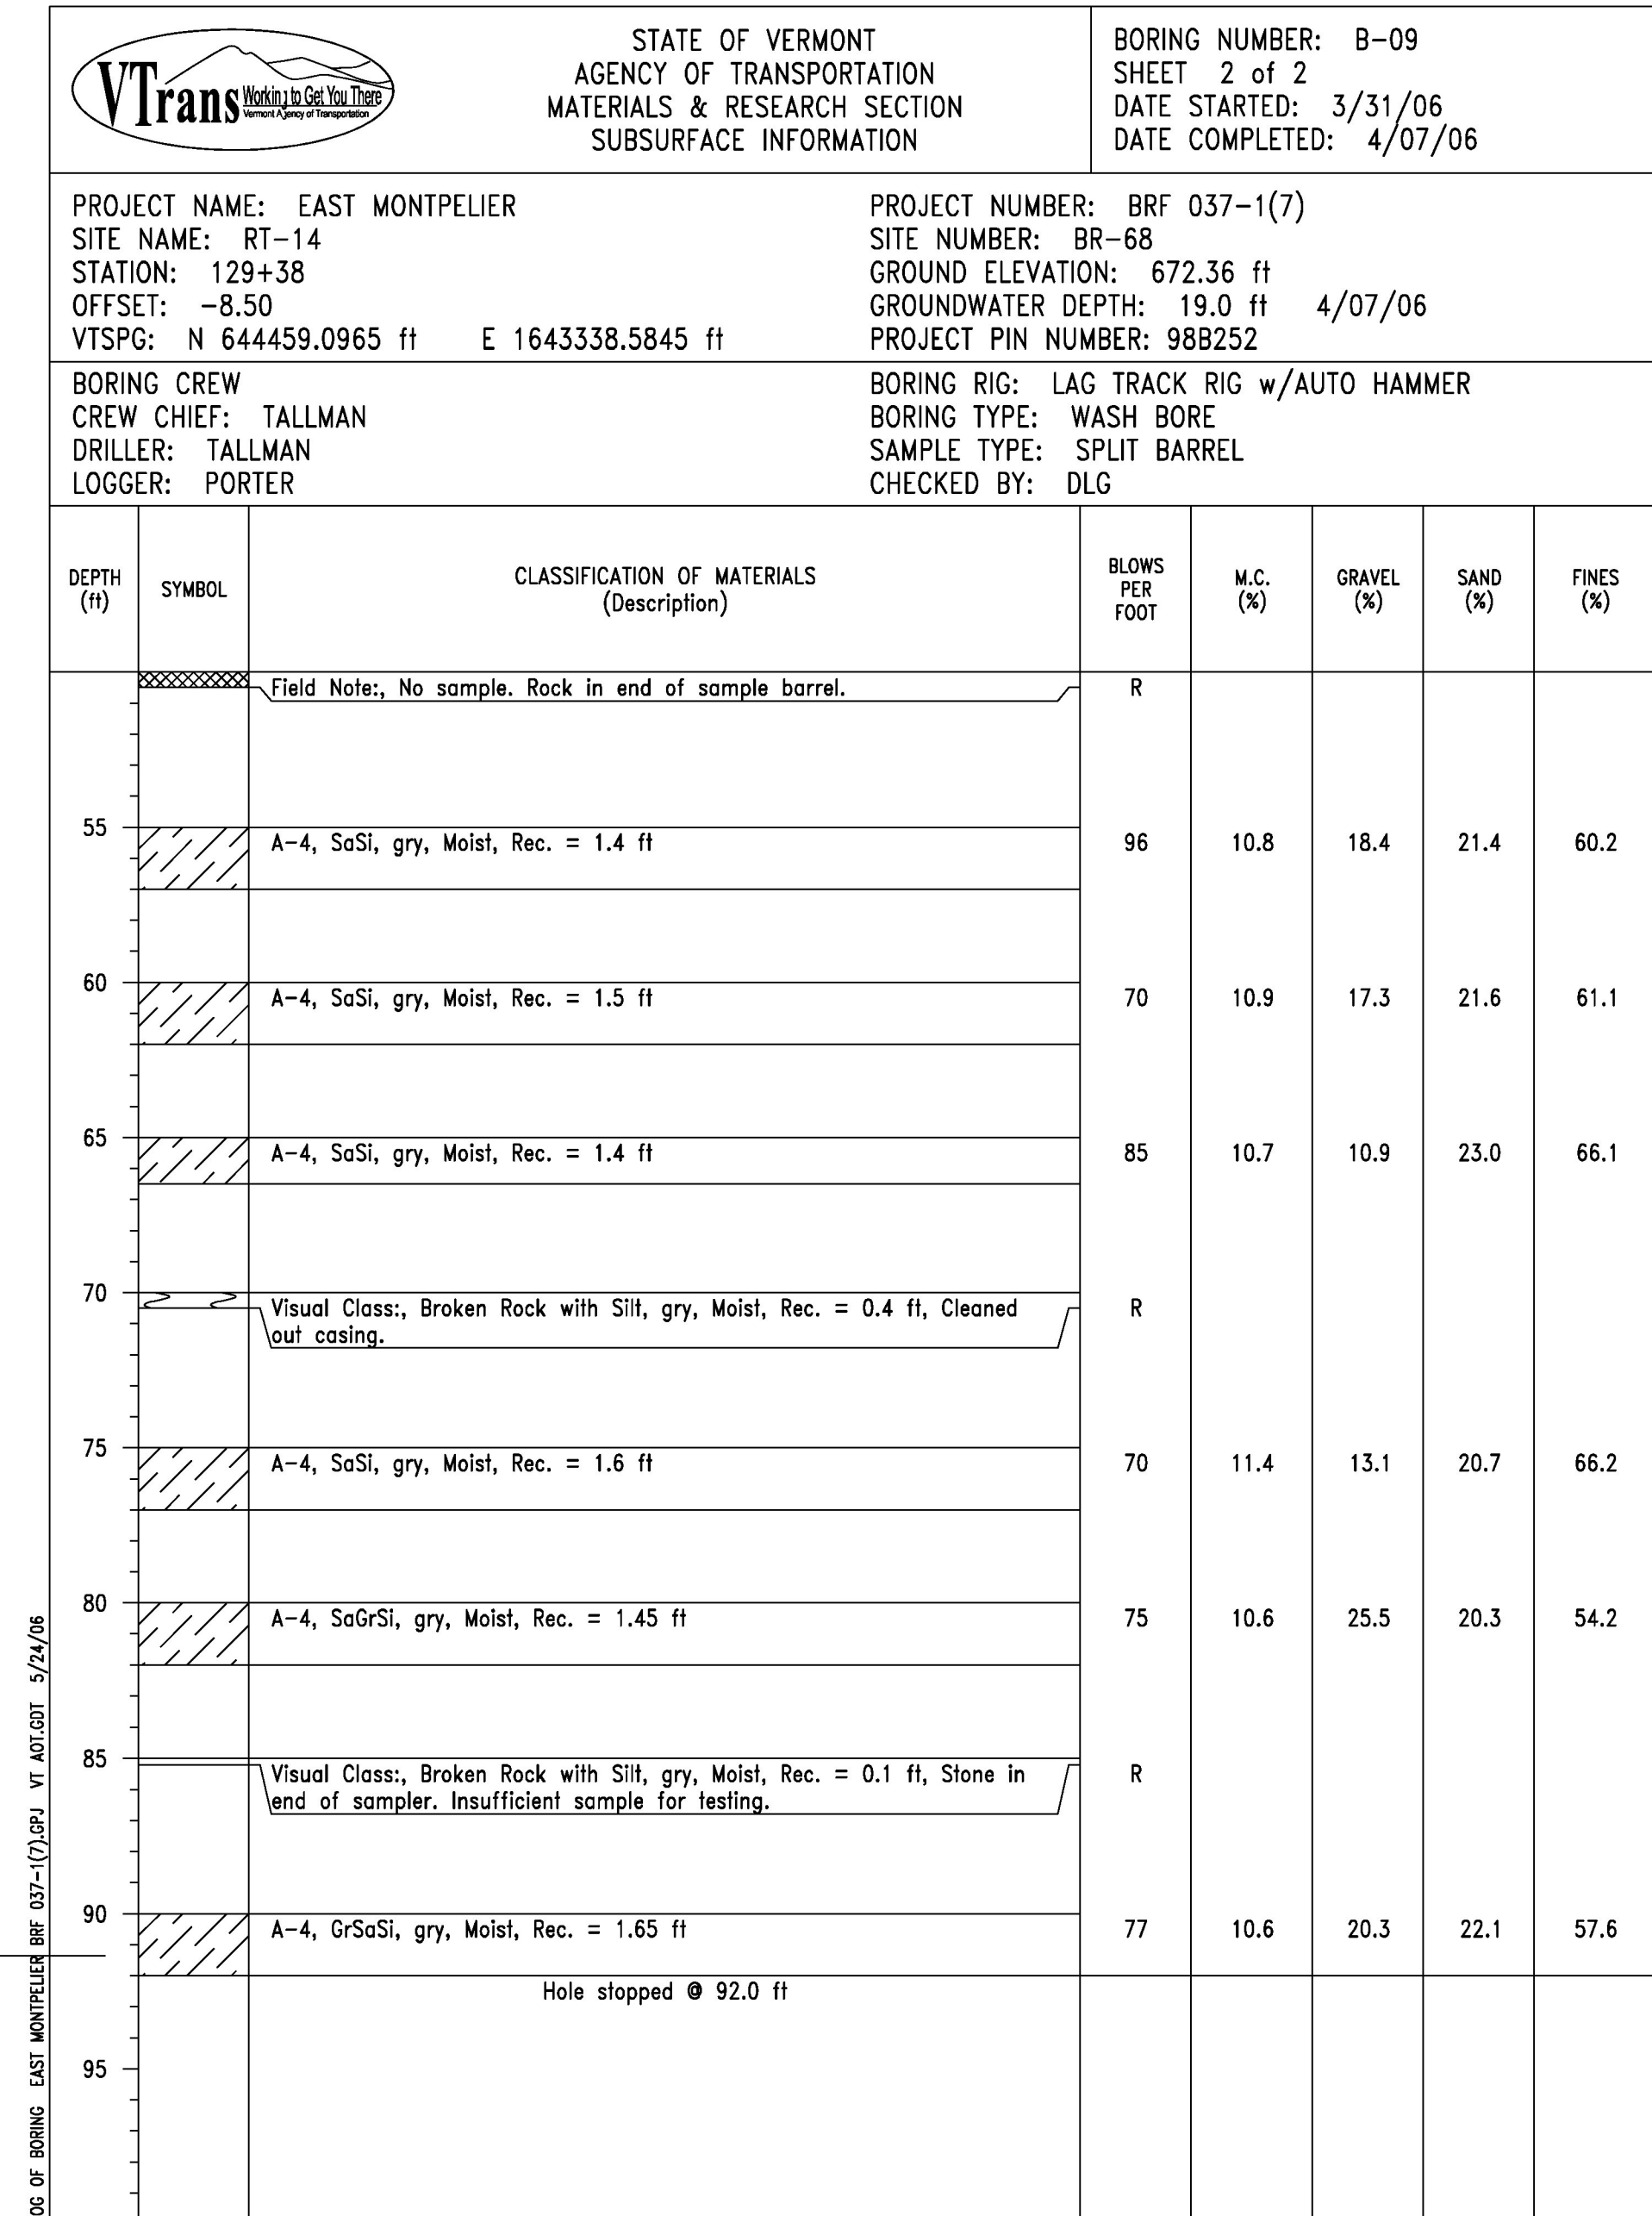

SCALE: 3/16" = 1'-0"  
1 0 2 4 6 8



PROJECT NAME: EAST MONTPELIER	PLOT DATE: 2/17/2017
PROJECT NUMBER: BRF 037-1(7)	DRAWN BY: J. SOTER
FILE NAME: z98b252bor_logs.dgn	CHECKED BY: T. KNIGHT
DESIGNED BY: VTRANS	SHEET 69 OF 158
BORING LOG BOR 4	