




149+07
(DRIVE RIGHT)

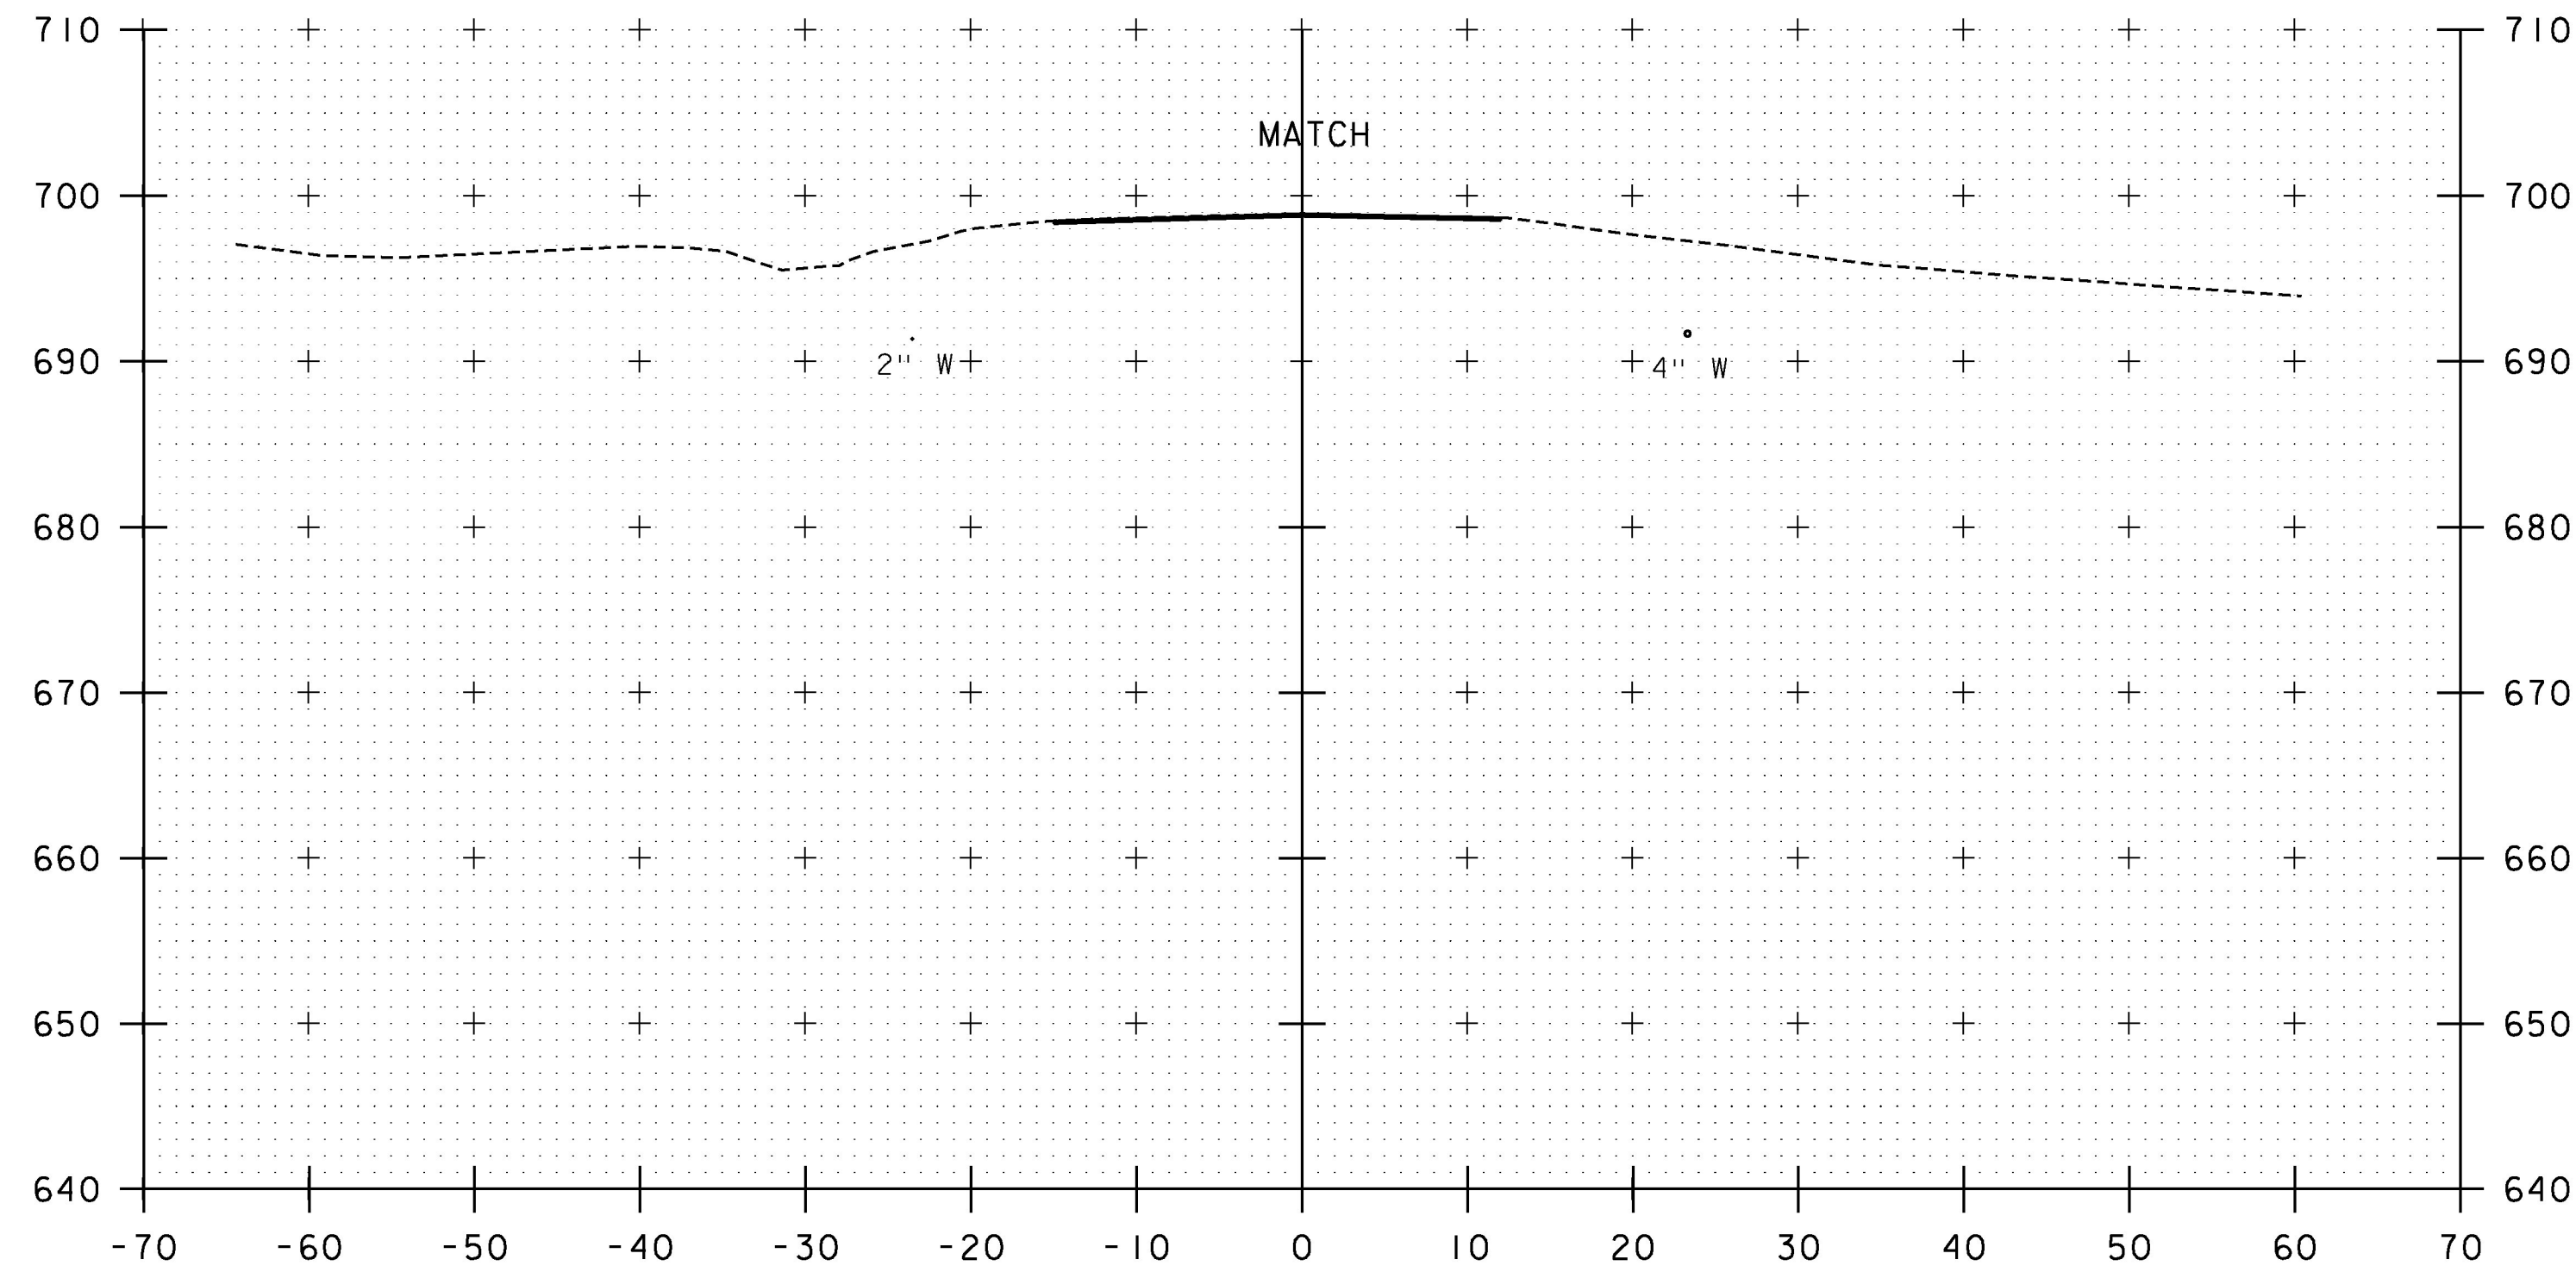

150+00
END APPROACH

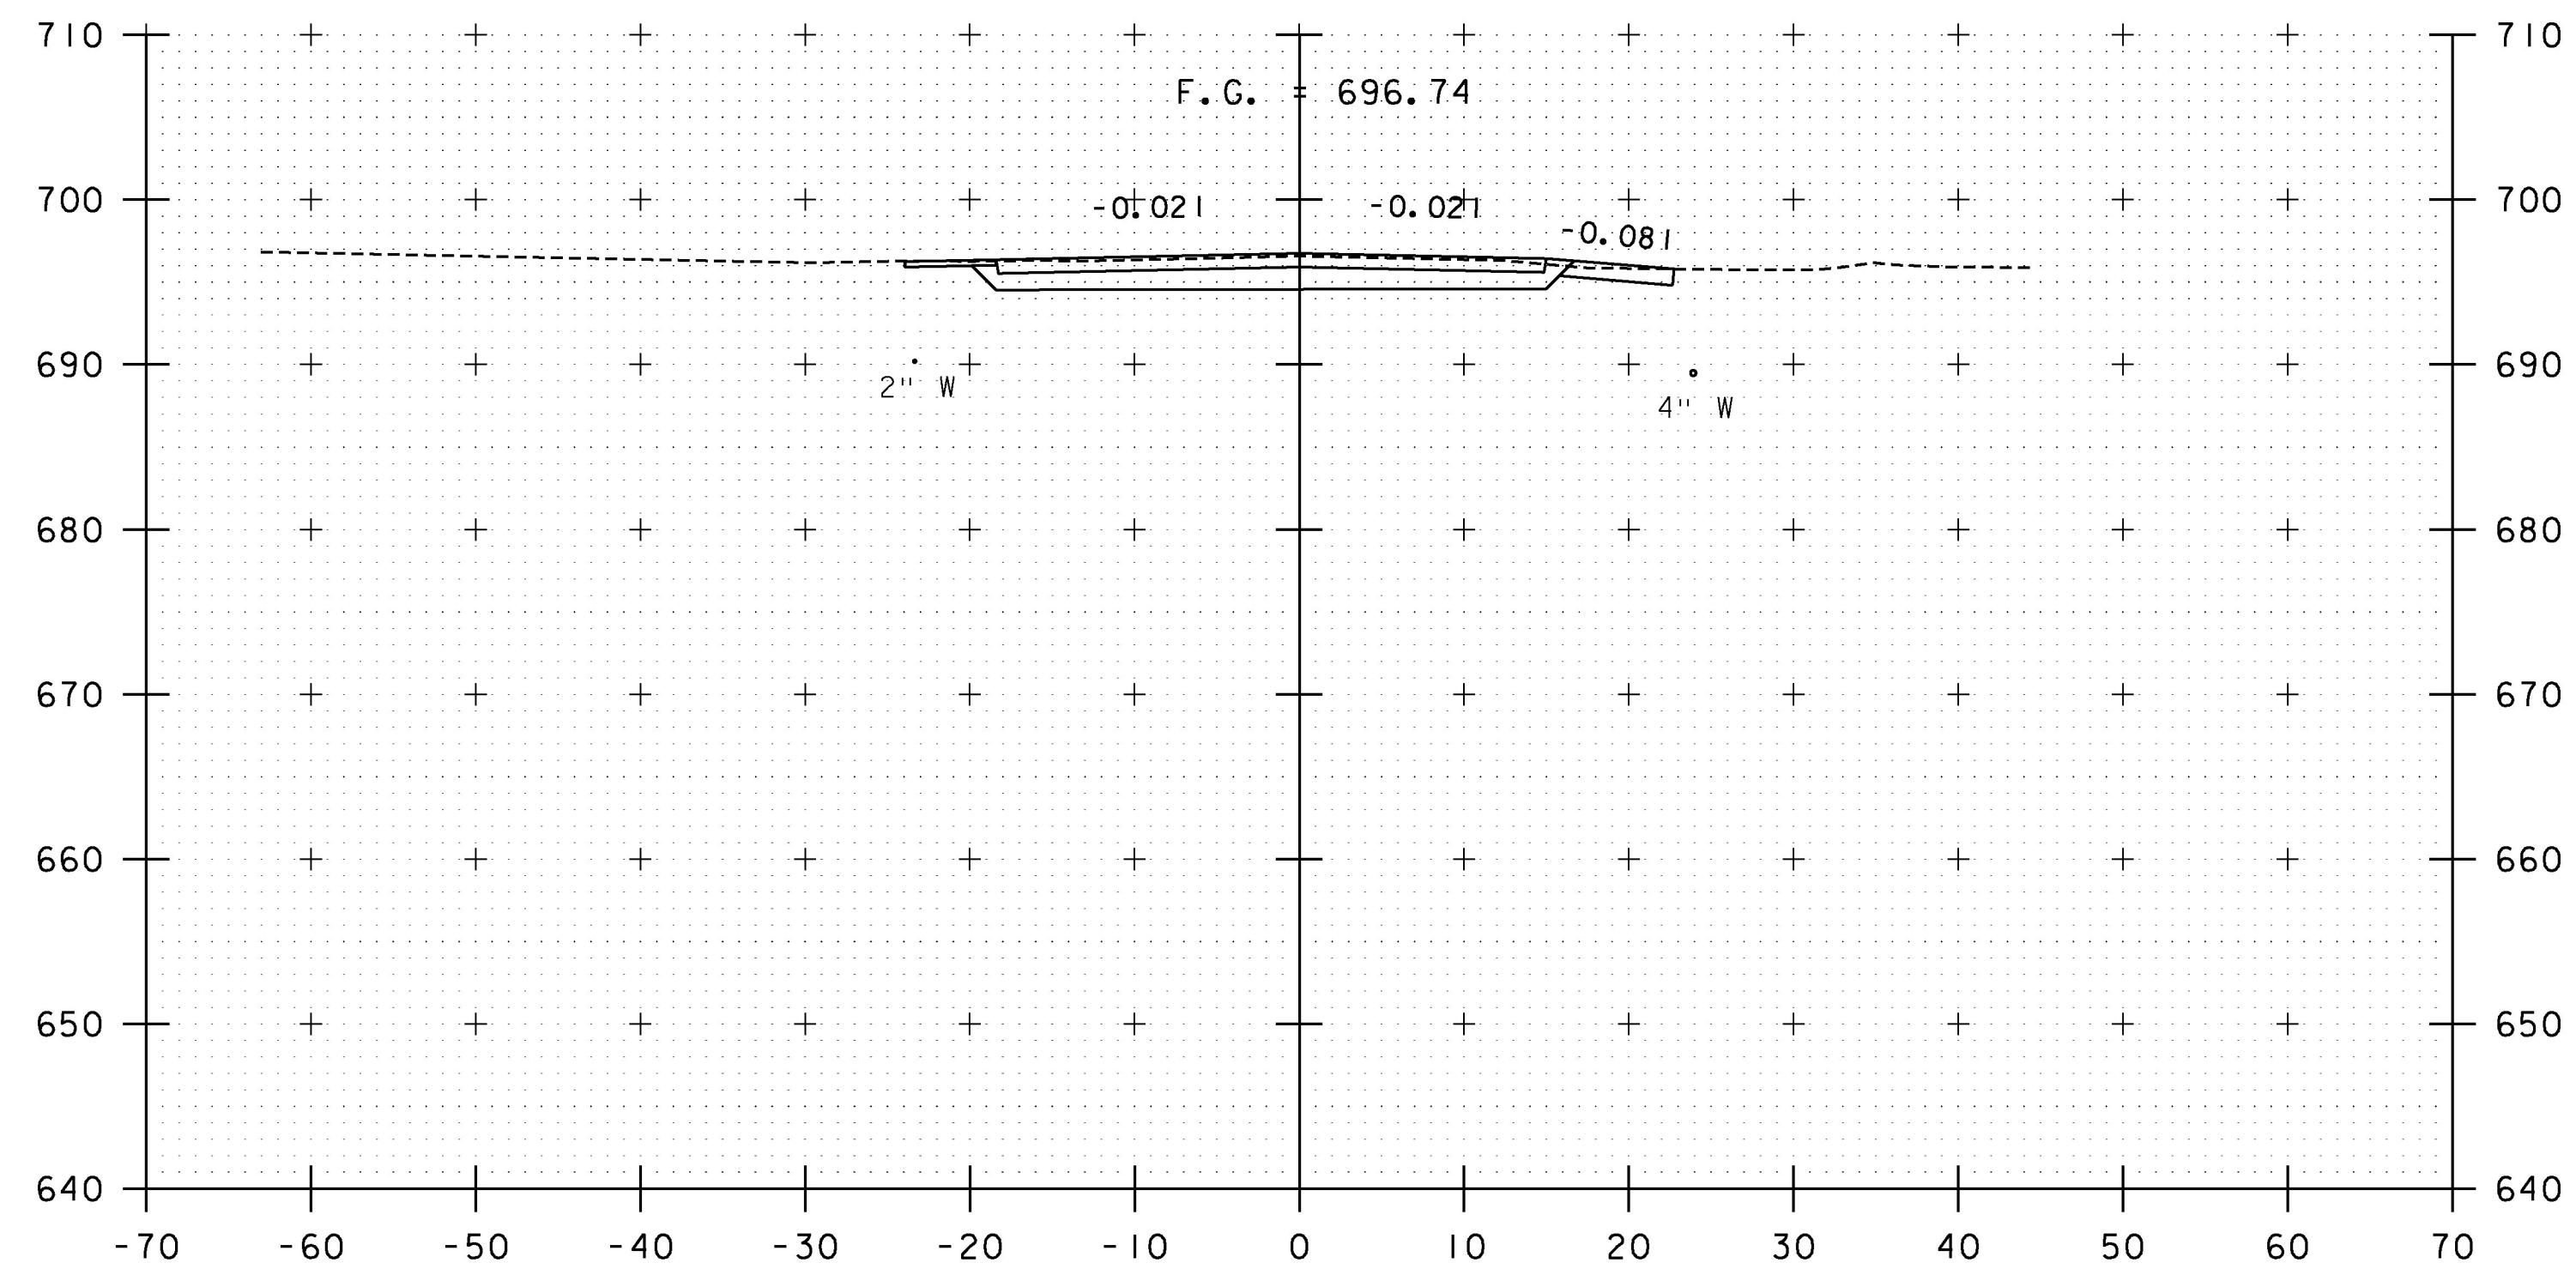

149+00

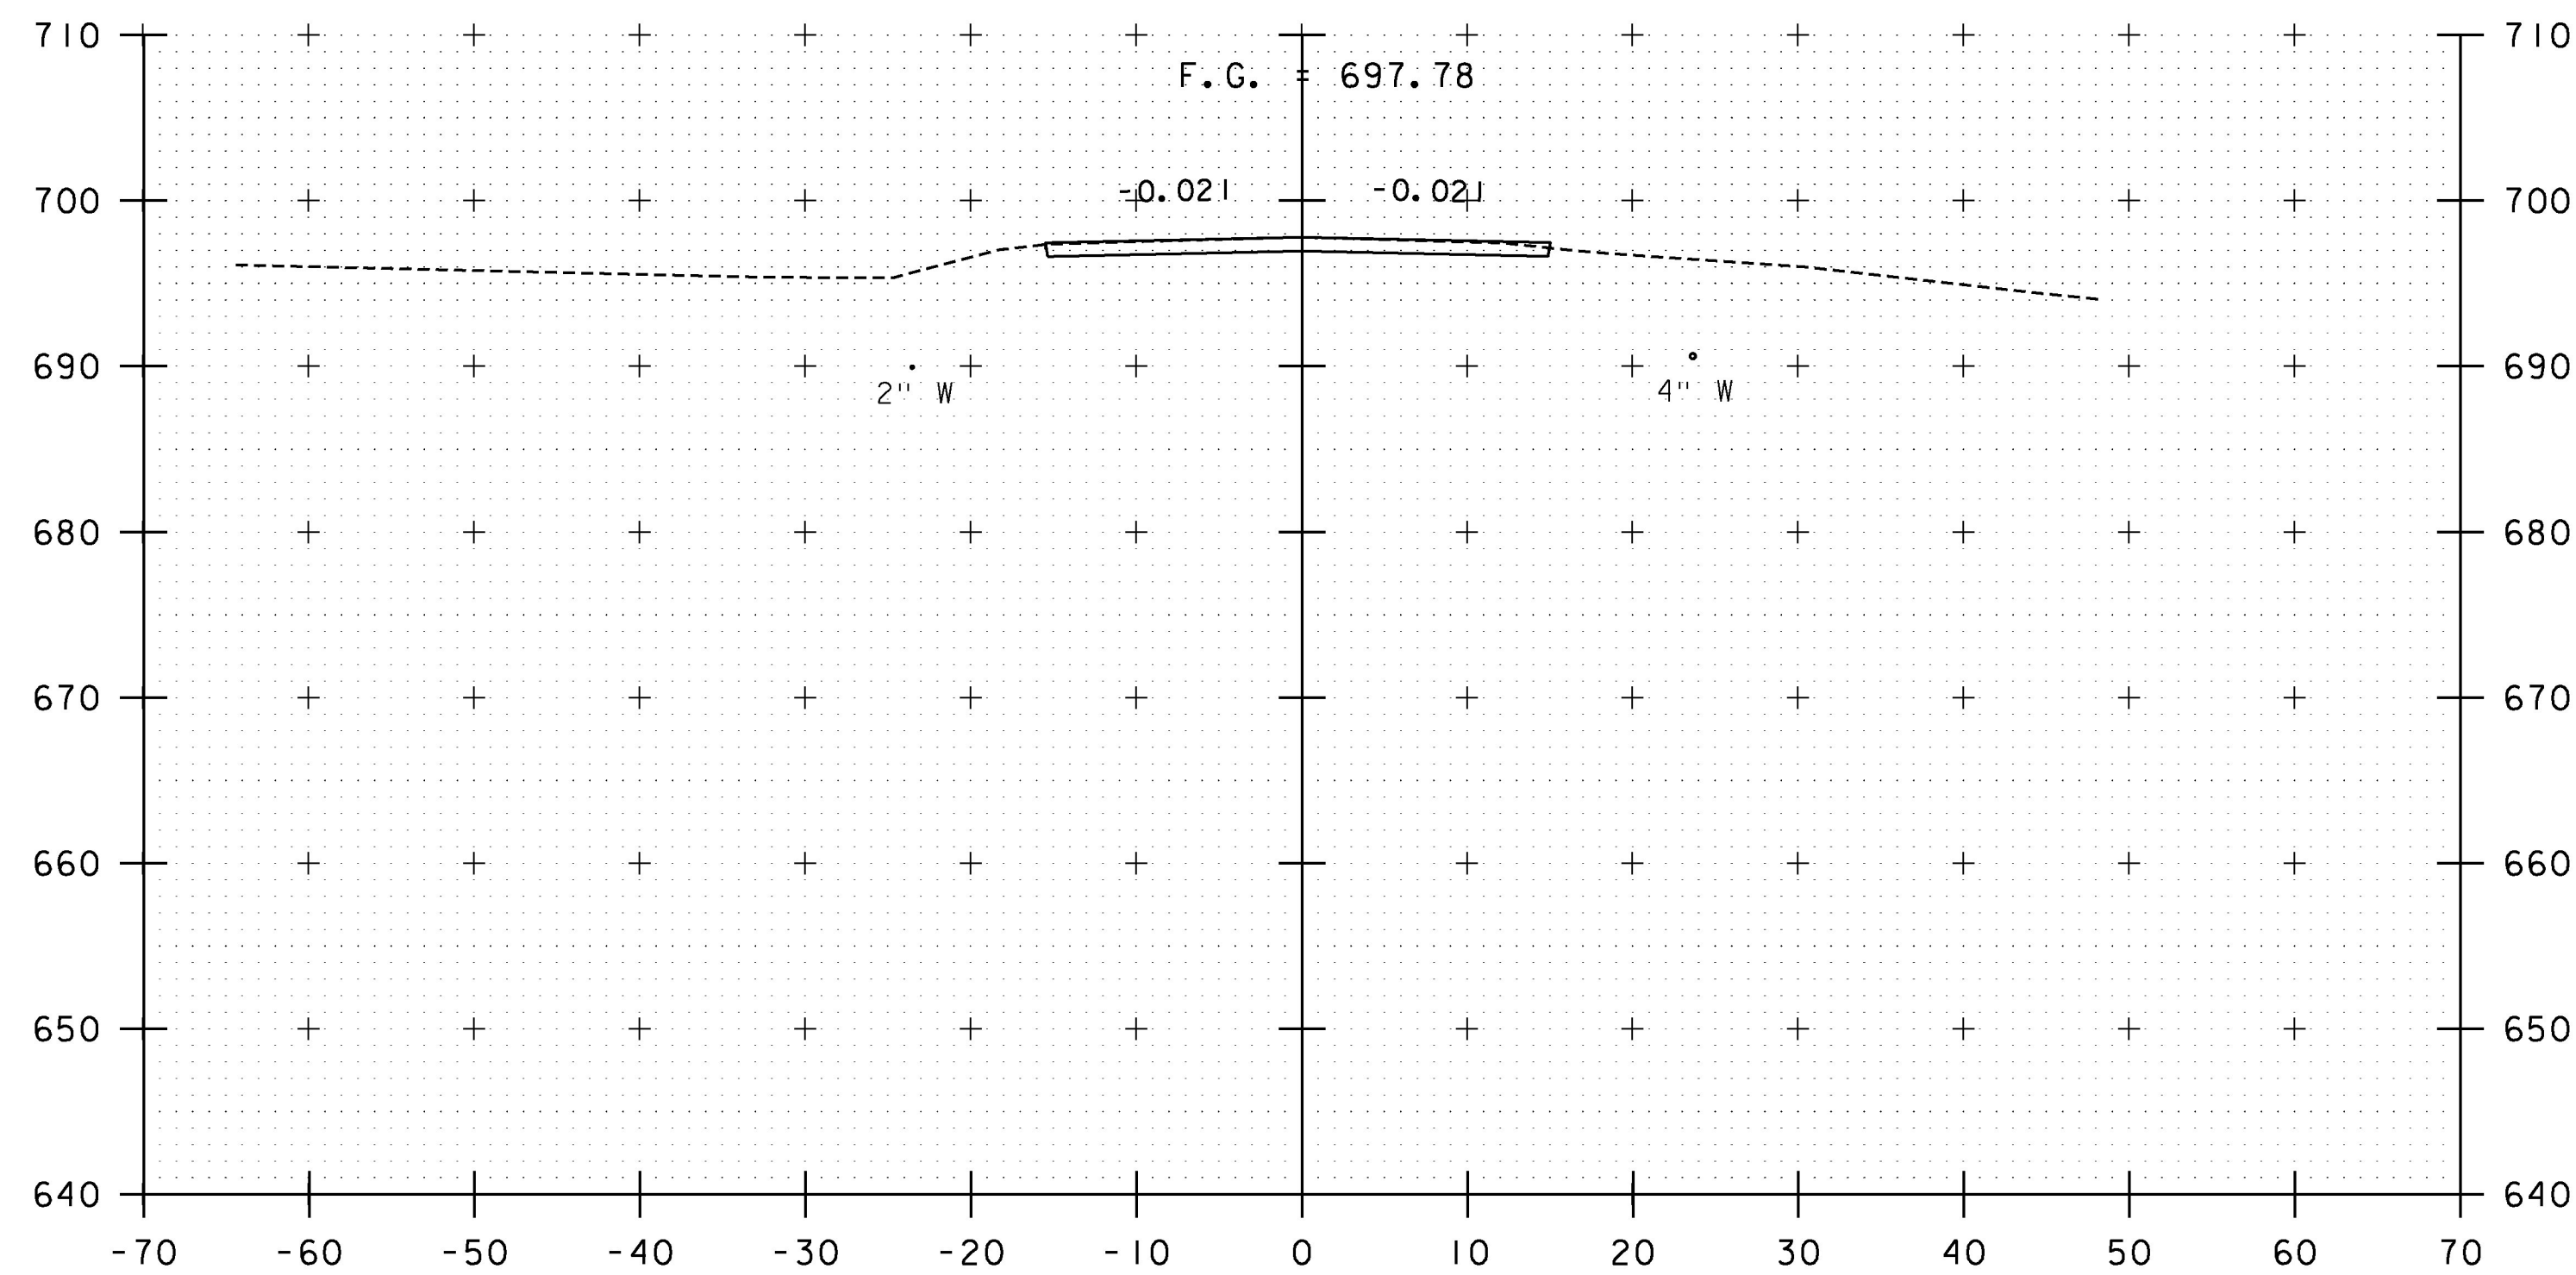


149+50

PROJECT NAME: EAST MONTPELIER
PROJECT NUMBER: BRF 037-1(7)

FILE NAME: 32_Cross Sections.dgn
PROJECT LEADER: T. KNIGHT
DESIGNED BY: C. GENDRON
US 2 CROSS SECTIONS UXS-7

PLOT DATE: 2/17/2017
DRAWN BY: C. GENDRON
CHECKED BY: K. RICHARDSON
SHEET 108 OF 158

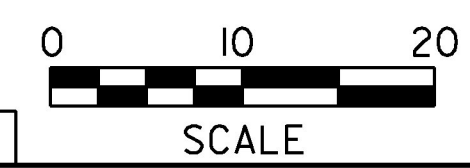

STA. 149+07 TO STA. 150+00