
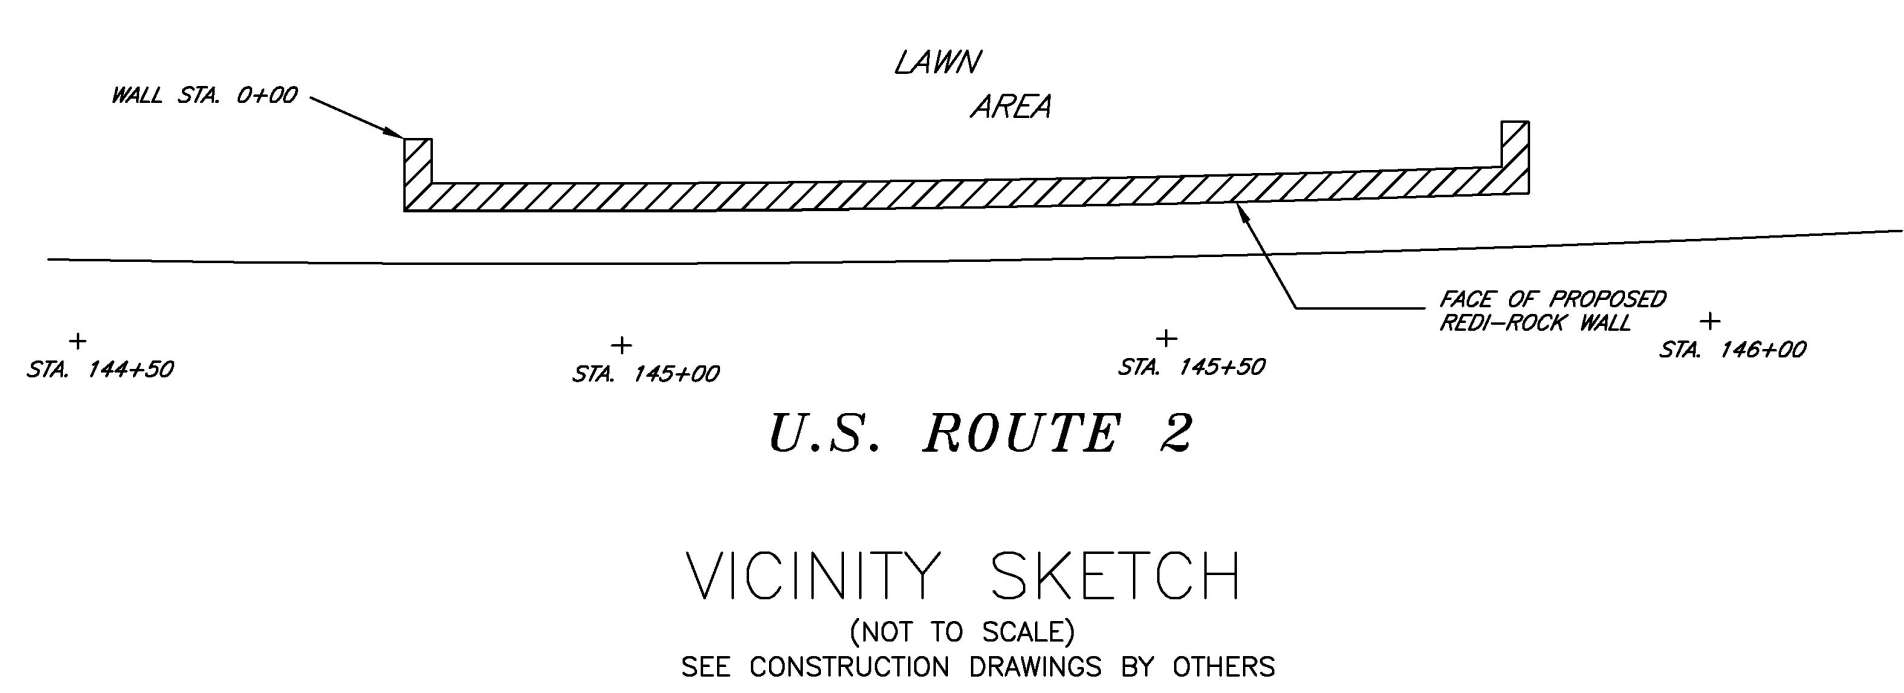



BLOCK LEGEND & QUANTITIES

HGC	HALF GARDEN CORNER BLOCK	4
GC	GARDEN CORNER BLOCK	2
T	TOP BLOCK	26
MC	MIDDLE CORNER BLOCK	7
BC	BOTTOM CORNER BLOCK	2
H41M	HALF 41" MIDDLE BLOCK	1
41M	41" MIDDLE BLOCK	97
41MN	41" MIDDLE "NARROW" BLOCK	3
H41B	HALF 41" BOTTOM BLOCK	2
41B	41" BOTTOM BLOCK	8
60M	60" MIDDLE BLOCK	8
60B	60" BOTTOM BLOCK	15

NOTE: IF THE FIELD CONDITIONS INDICATE THE GRADE AT THE BASE AND/OR TOP OF THE WALL TO BE DIFFERENT FROM THAT SHOWN ON THESE PLANS, THE DESIGN ENGINEER SHALL BE CONTACTED TO VERIFY CHANGES TO THE WALL BASE COURSE AND/OR TOP OF WALL ELEVATION. THE GRADES SHOWN ON THIS PLAN ARE BASED ON THE WALL PLAN & PROFILE (SHEET 19) PREPARED BY STANTEC, PLOT DATE 5/26/16.

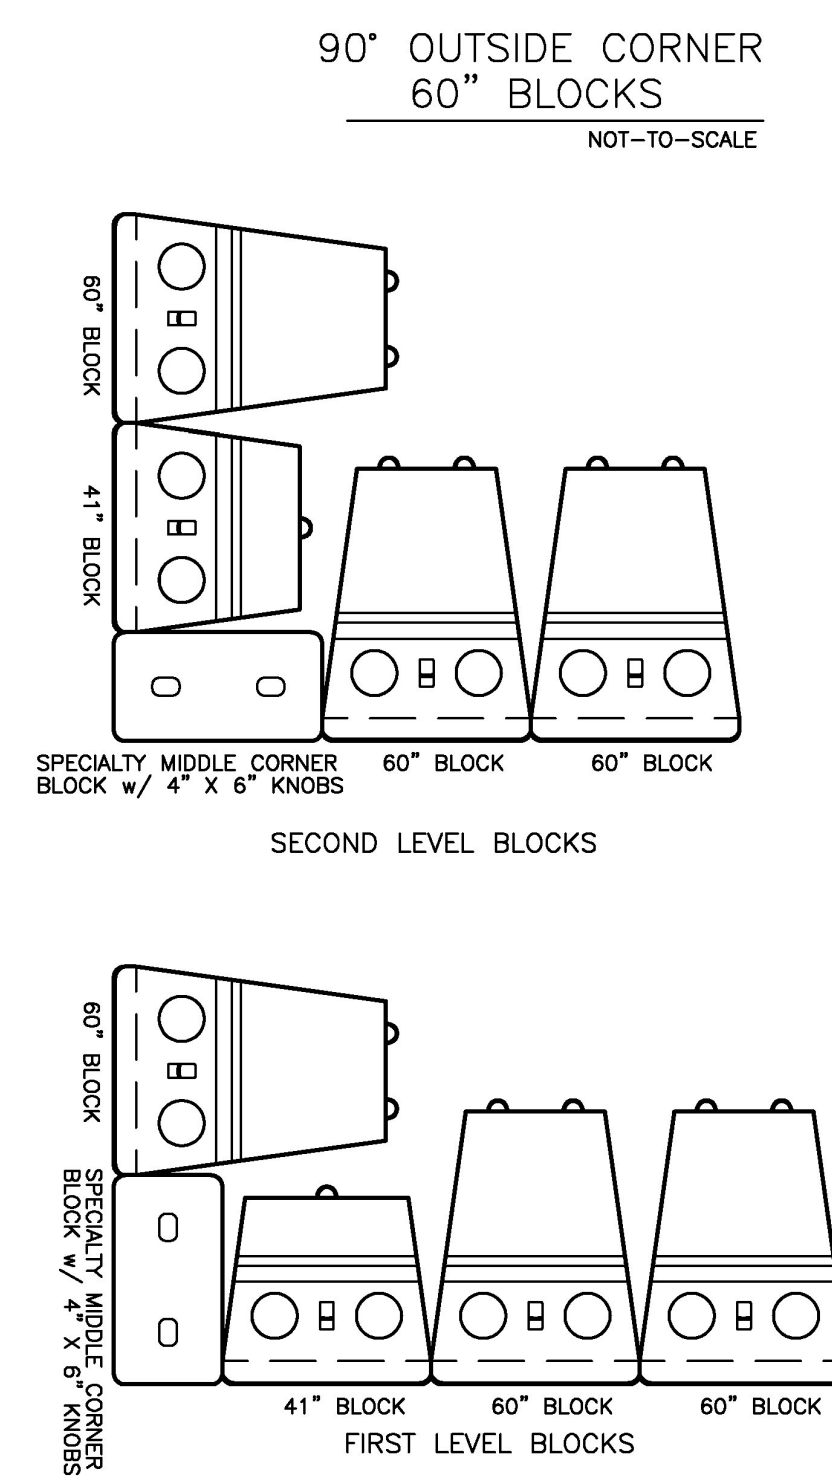

IT IS THE RESPONSIBILITY OF THE INSTALLER TO REVIEW THE NOTES AND DETAILS ON ALL SHEETS OF THIS PLAN SET

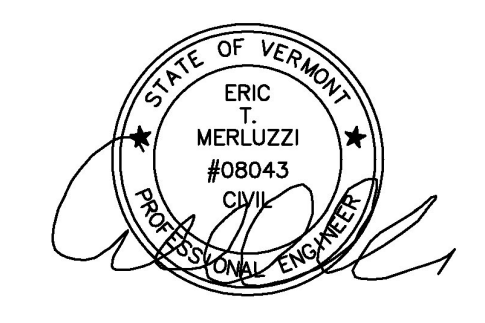

NOTE: THIS DRAWING WAS PREPARED FOR USE WITH REDI-ROCK (TM) RETAINING WALL SYSTEMS. CONTACT REDI-ROCK WALLS OF NEW ENGLAND AT (603) 863-1000.

BRF 037-1(7)
2016 RETAINING WALL FABRICATION DRAWINGS
SHEET 158 OF 158
FOR REFERENCE ONLY

ERIC MERLUZZI, P.E.		
184 ROWENTOWN ROAD, WENTWORTH, NH 03282		
PHONE: (603) 786-2751	E-MAIL: em35@earthlink.net	
CLIENT:	REDI-ROCK WALLS OF NEW ENGLAND 8 REEDS MILL ROAD, NEWPORT, NH 03773	
PROJECT:	EAST MONTPELIER BRF 037-1(7) US ROUTE 2, EAST MONTPELIER, VT	
SHEET TITLE:	RETAINING WALL DESIGN SHEET 2	
DATE:	SCALE:	PROJECT No.:
AUGUST 30, 2016	AS SHOWN	2016-050

SHEET 2 OF 2