




4 ~ x1a
BRG STIFF (FASCIP)

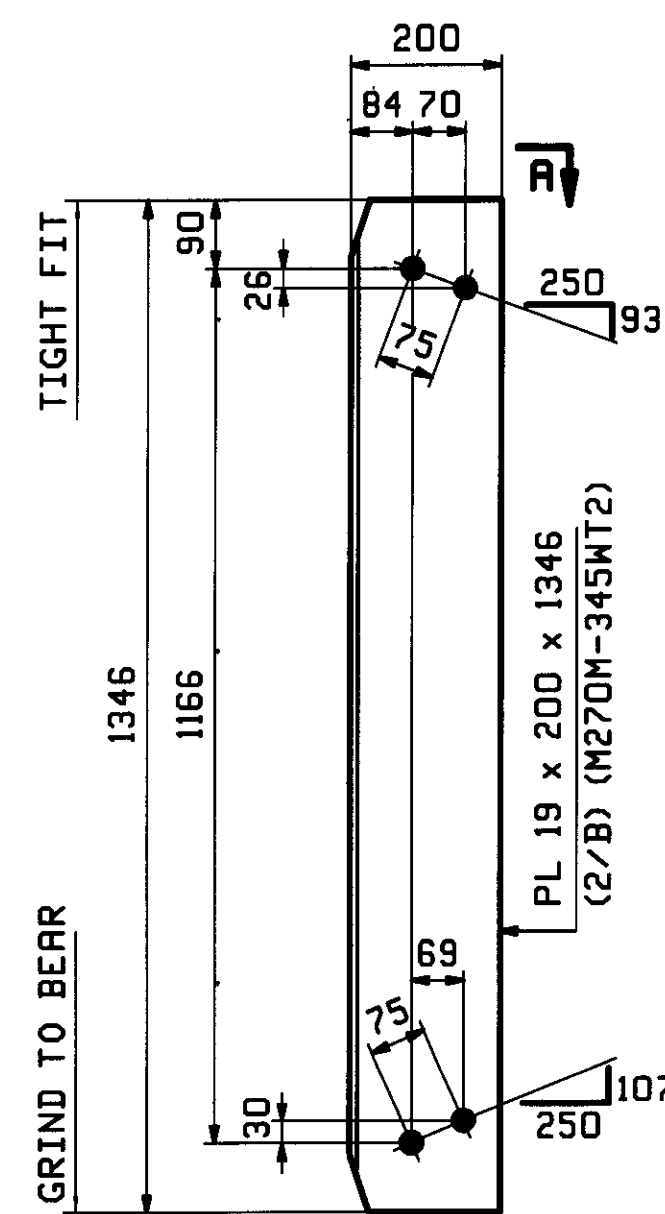


8 ~ x1b
ABUT CF CONN
(LOW END)

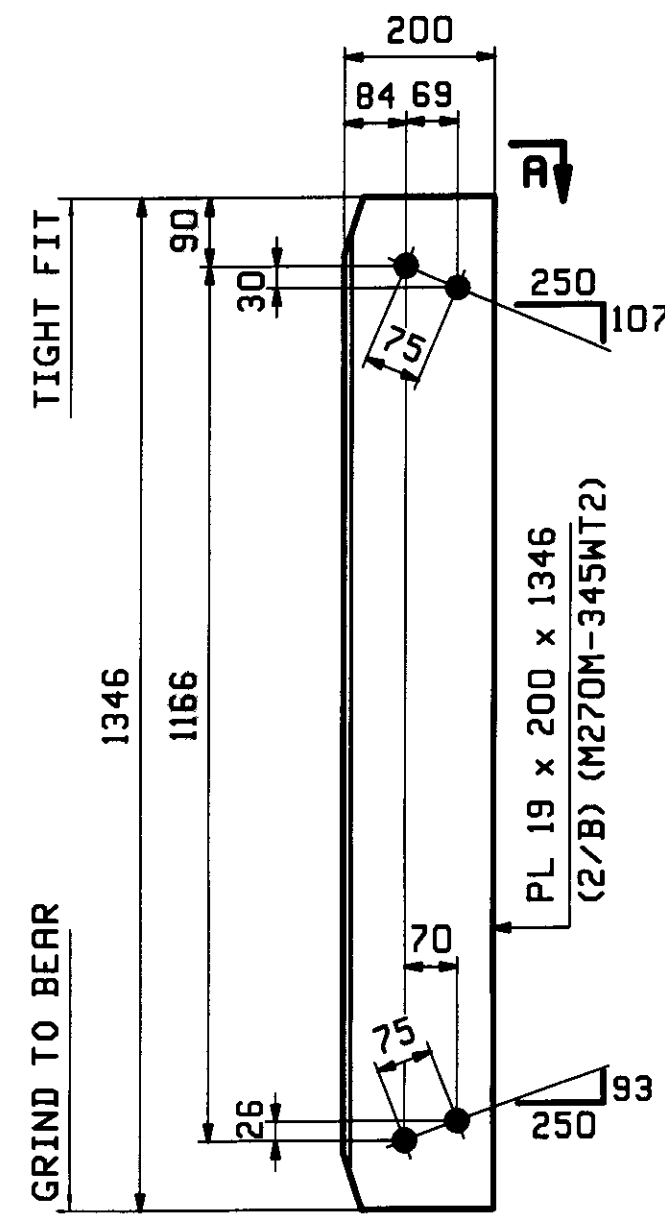


8 ~ x1c
ABUT CF CONN
(HIGH END)

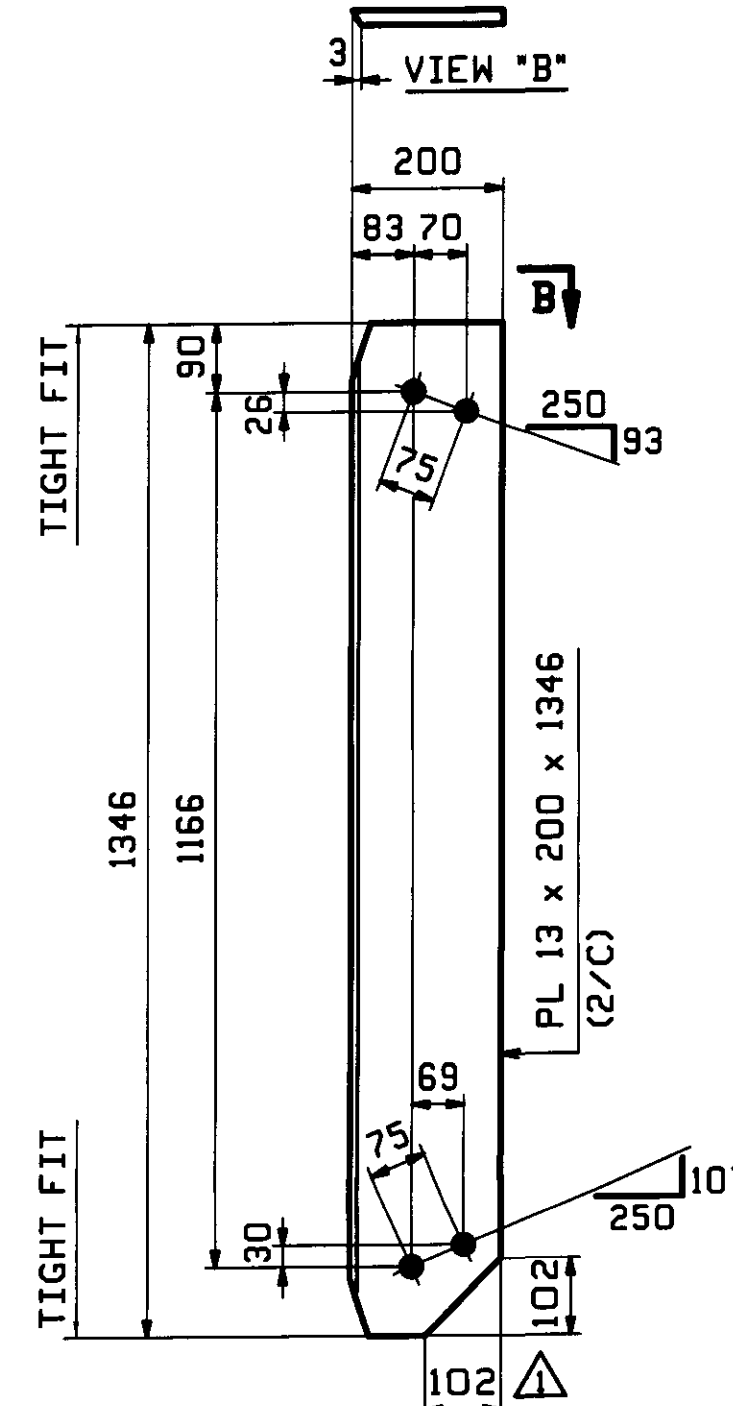


12 ~ x1d
INT CF CONN
(LOW END)

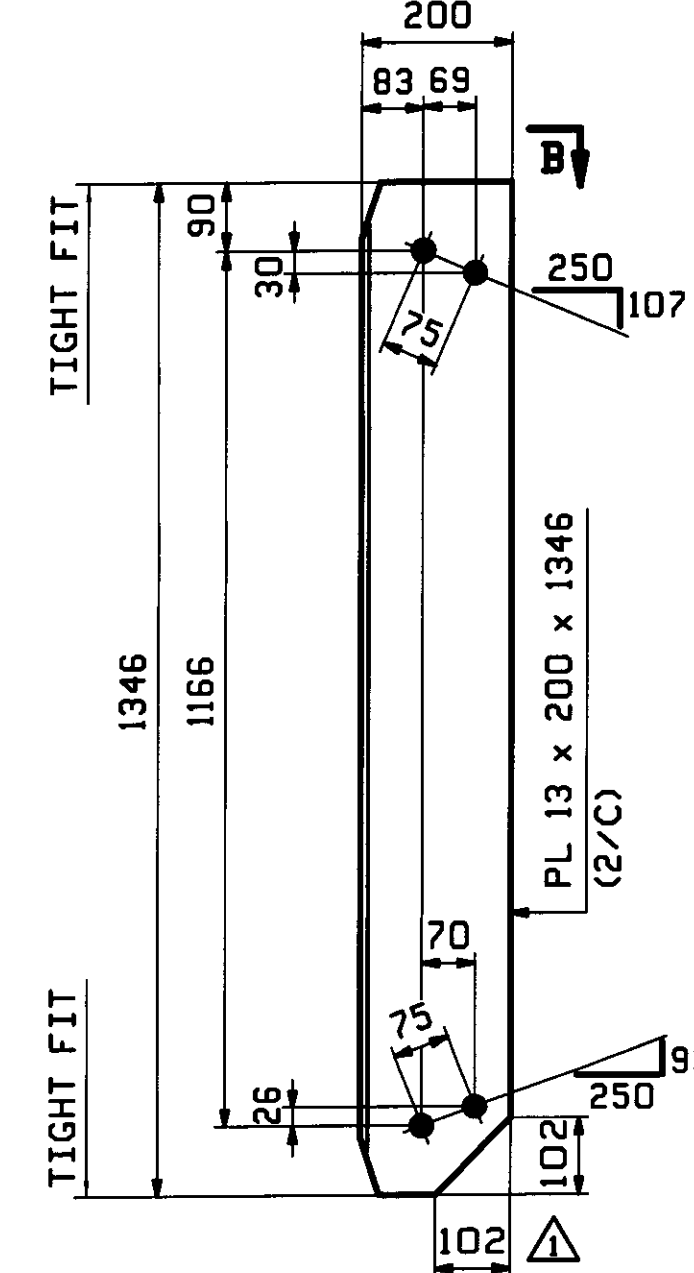

12 ~ x1f
INT CF CONN
(HIGH END)

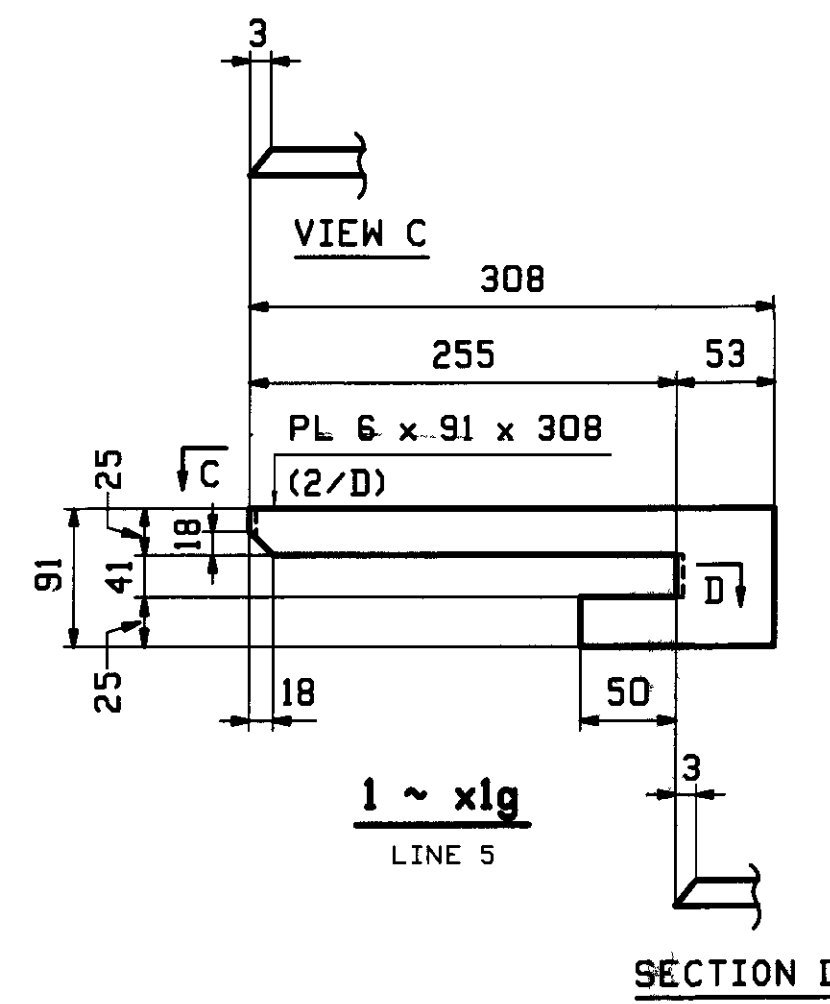

1 ~ x1g
LINE 5

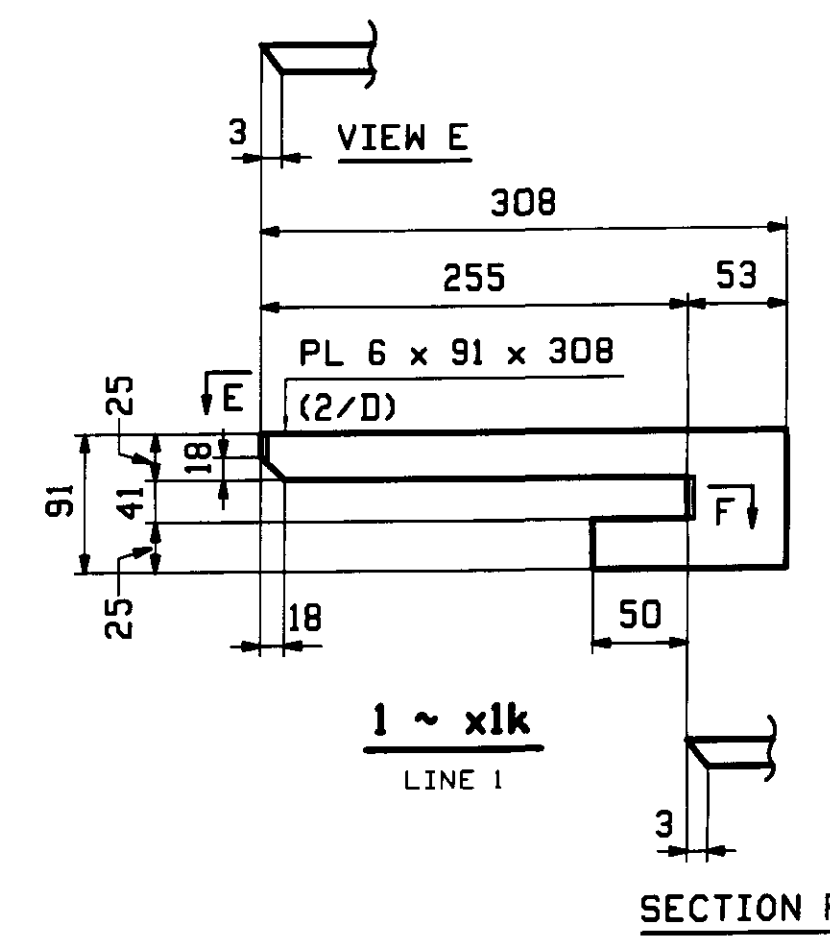

1 ~ x1k
LINE 1

RECEIVED
OK'D BY JFL OK'D BY J
MAY 29 21
APPROVED
BY KMH DATE 6/1/09

NOTES:
ALL MATERIAL SHALL BE M270M-345W (UN).
ALL BOLT HOLES SHALL BE 15/16" FOR 7/8" HSB.
FOR GENERAL NOTES SEE DRAWING GNI.

5/19/2009	APPROVAL COMMENTS	ZAD	ELC	MAY 27 2009		
0				APR 15 2009		
REV.	DATE	REMARKS	DWN	CHK	APVL	SHOP
MATERIAL	M270M-345W(UN)	SURFACE PREP & PAINT SEE GNI	HOLES 15/16"	SHOP BOLTS		
DESCRIPTION: GIRDER STANDARD DETAILS						
CASCO BAY STEEL STRUCTURES, INC. 75 SPRING HILL ROAD SACO, MAINE 04072 PHONE (207) 282-7360 FAX. (207) 282-1179						
STRUCTURE: U.S. ROUTE 2 OVER WINOOSKI RIVER PRINCIPAL ARTERIAL BRIDGE NO 74 COUNTY OF WASHINGTON					DRAWN JTB	DATE 04/03
LOCATION: TOWN OF EAST MONTPELIER, VERMONT					CHKD ELC	DATE 04/06
PROJ NO. BRF 028-3 (36)					JOB NO. 400	DWG NO. X1
CUSTOMER: WINTERSET, INC						REV.