



**BRIDGE TYPICAL SECTION**

SCALE 3/8" = 1'-0"

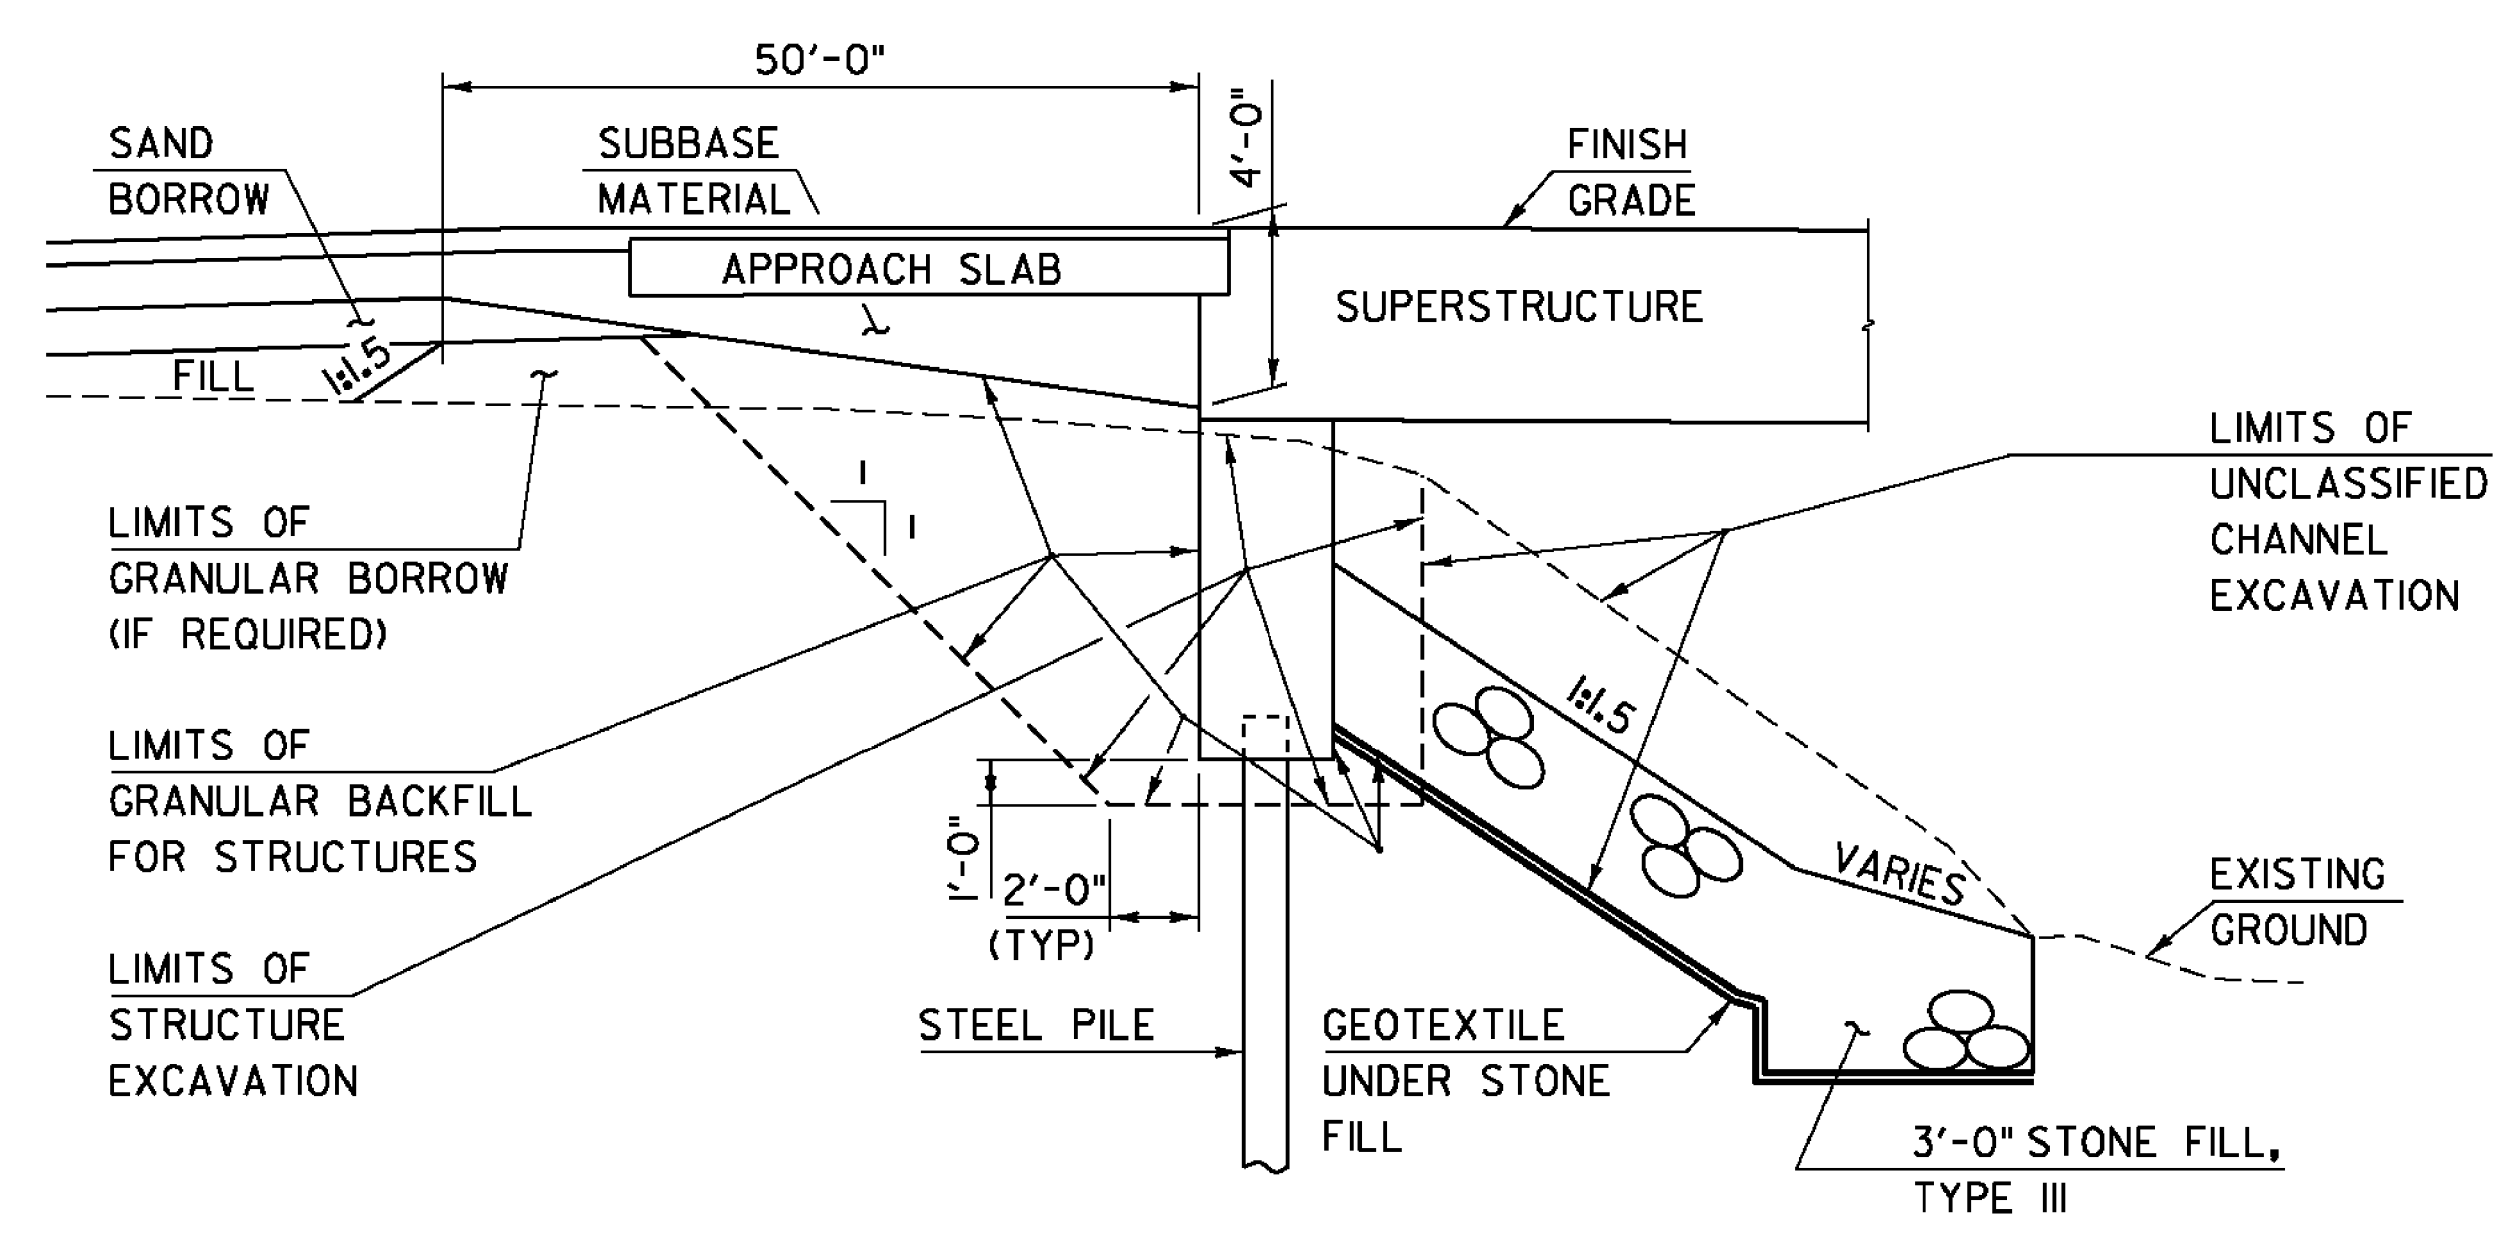


**ABUTMENT EARTHWORK TYPICAL SECTION**

NTS

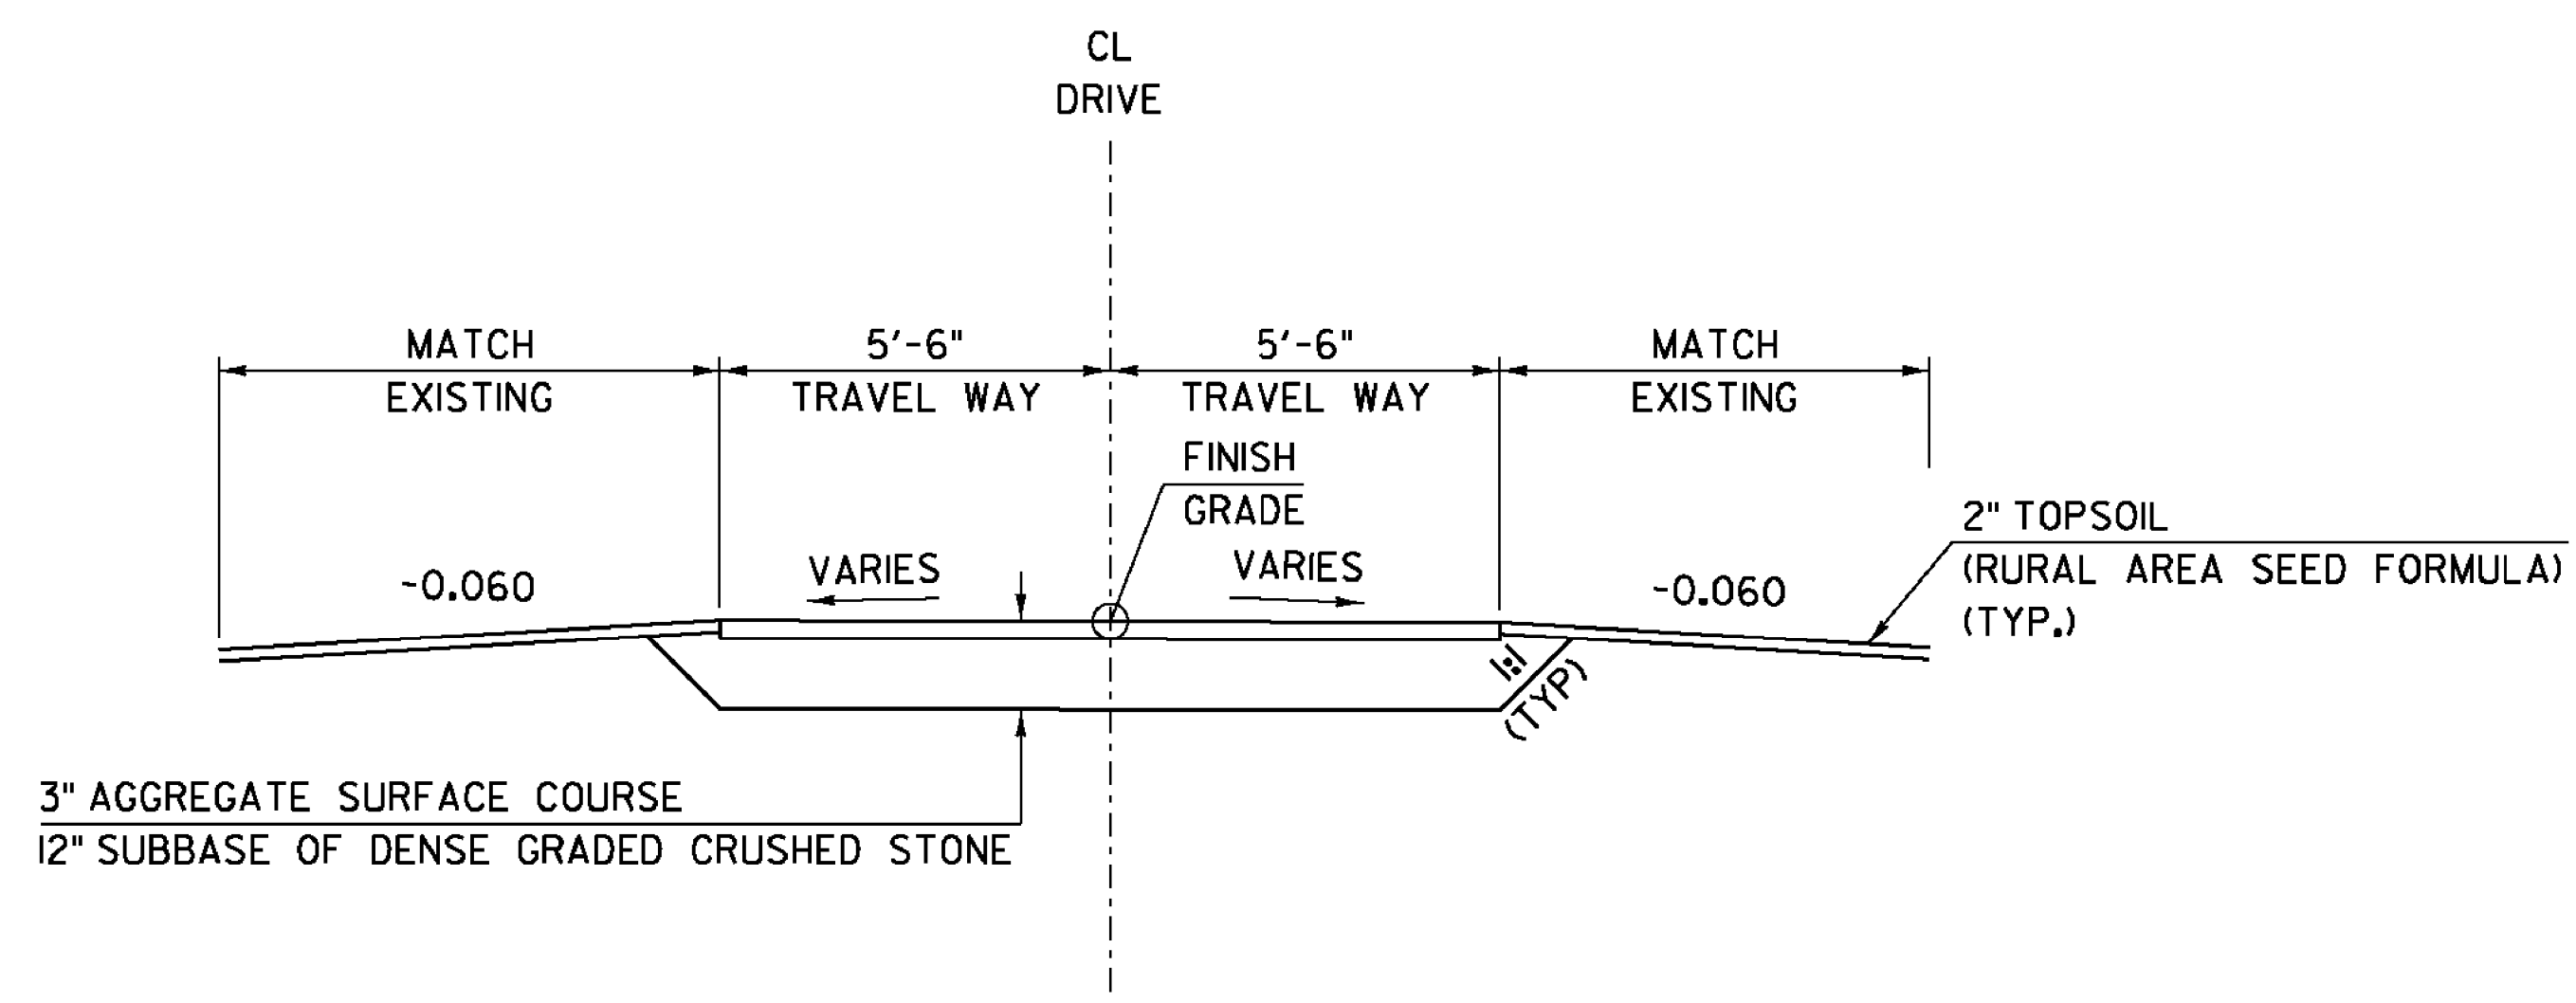

**DRIVE TYPICAL SECTION**

SCALE 3/8" = 1'-0"

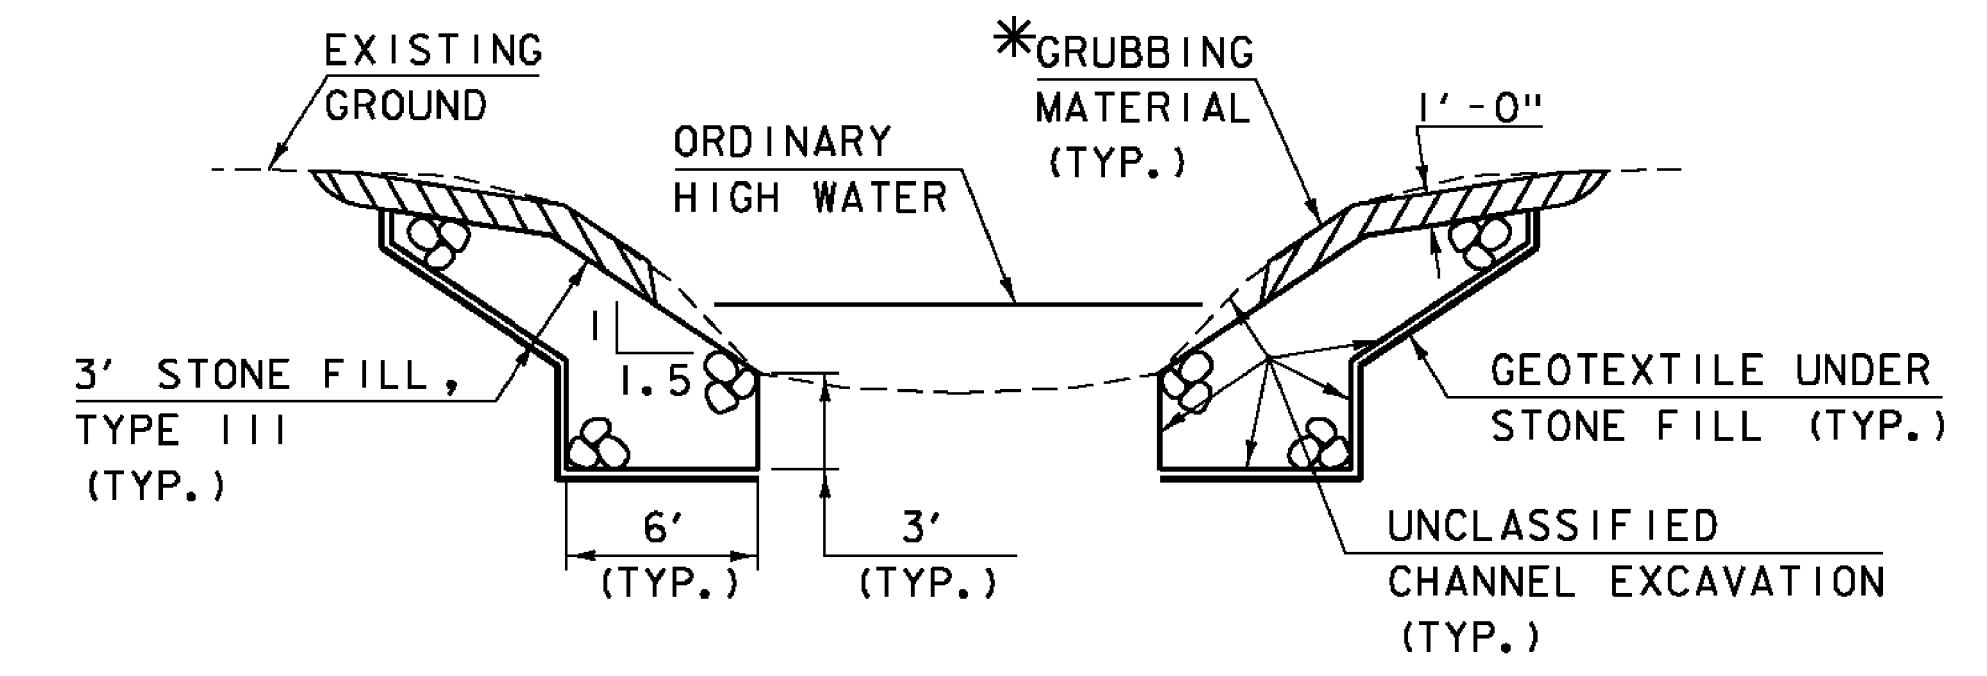

**TYPICAL CHANNEL SECTION**

NTS

\*GRUBBING MATERIAL SHALL NOT BE PLACED ON THE STONE FILL IN THE AREA UNDER THE BRIDGE. WHENEVER CHANNEL SLOPE INTERSECTS ROADWAY SUBBASE, GRUBBING MATERIAL SHALL BEGIN AT THE BOTTOM OF SUBBASE.

PROJECT NAME:	ST. JOHNSBURY
PROJECT NUMBER:	BRF 028-4(25)S
FILE NAME:	s98b320typ.dgn
PROJECT LEADER:	C. CARLSON
DESIGNED BY:	H. SALLS
BRIDGE TYPICAL SECTION	
PLOT DATE:	28-AUG-2012
DRAWN BY:	C. MOONEY
CHECKED BY:	C. CARLSON
SHEET	7 OF 62