
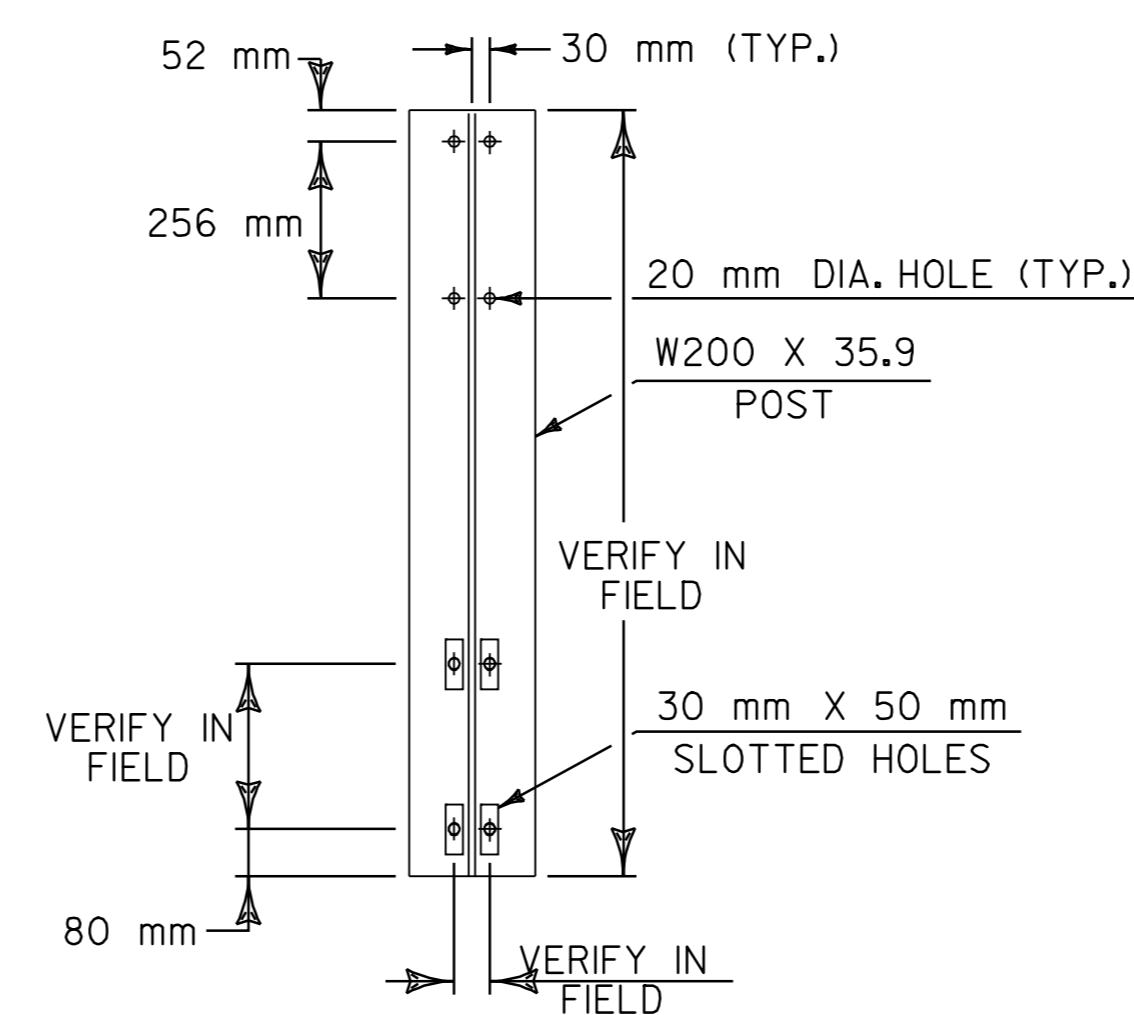


**BR #167 @ STA 12+631.52  
(MM 7.849)**  
NOT TO SCALE

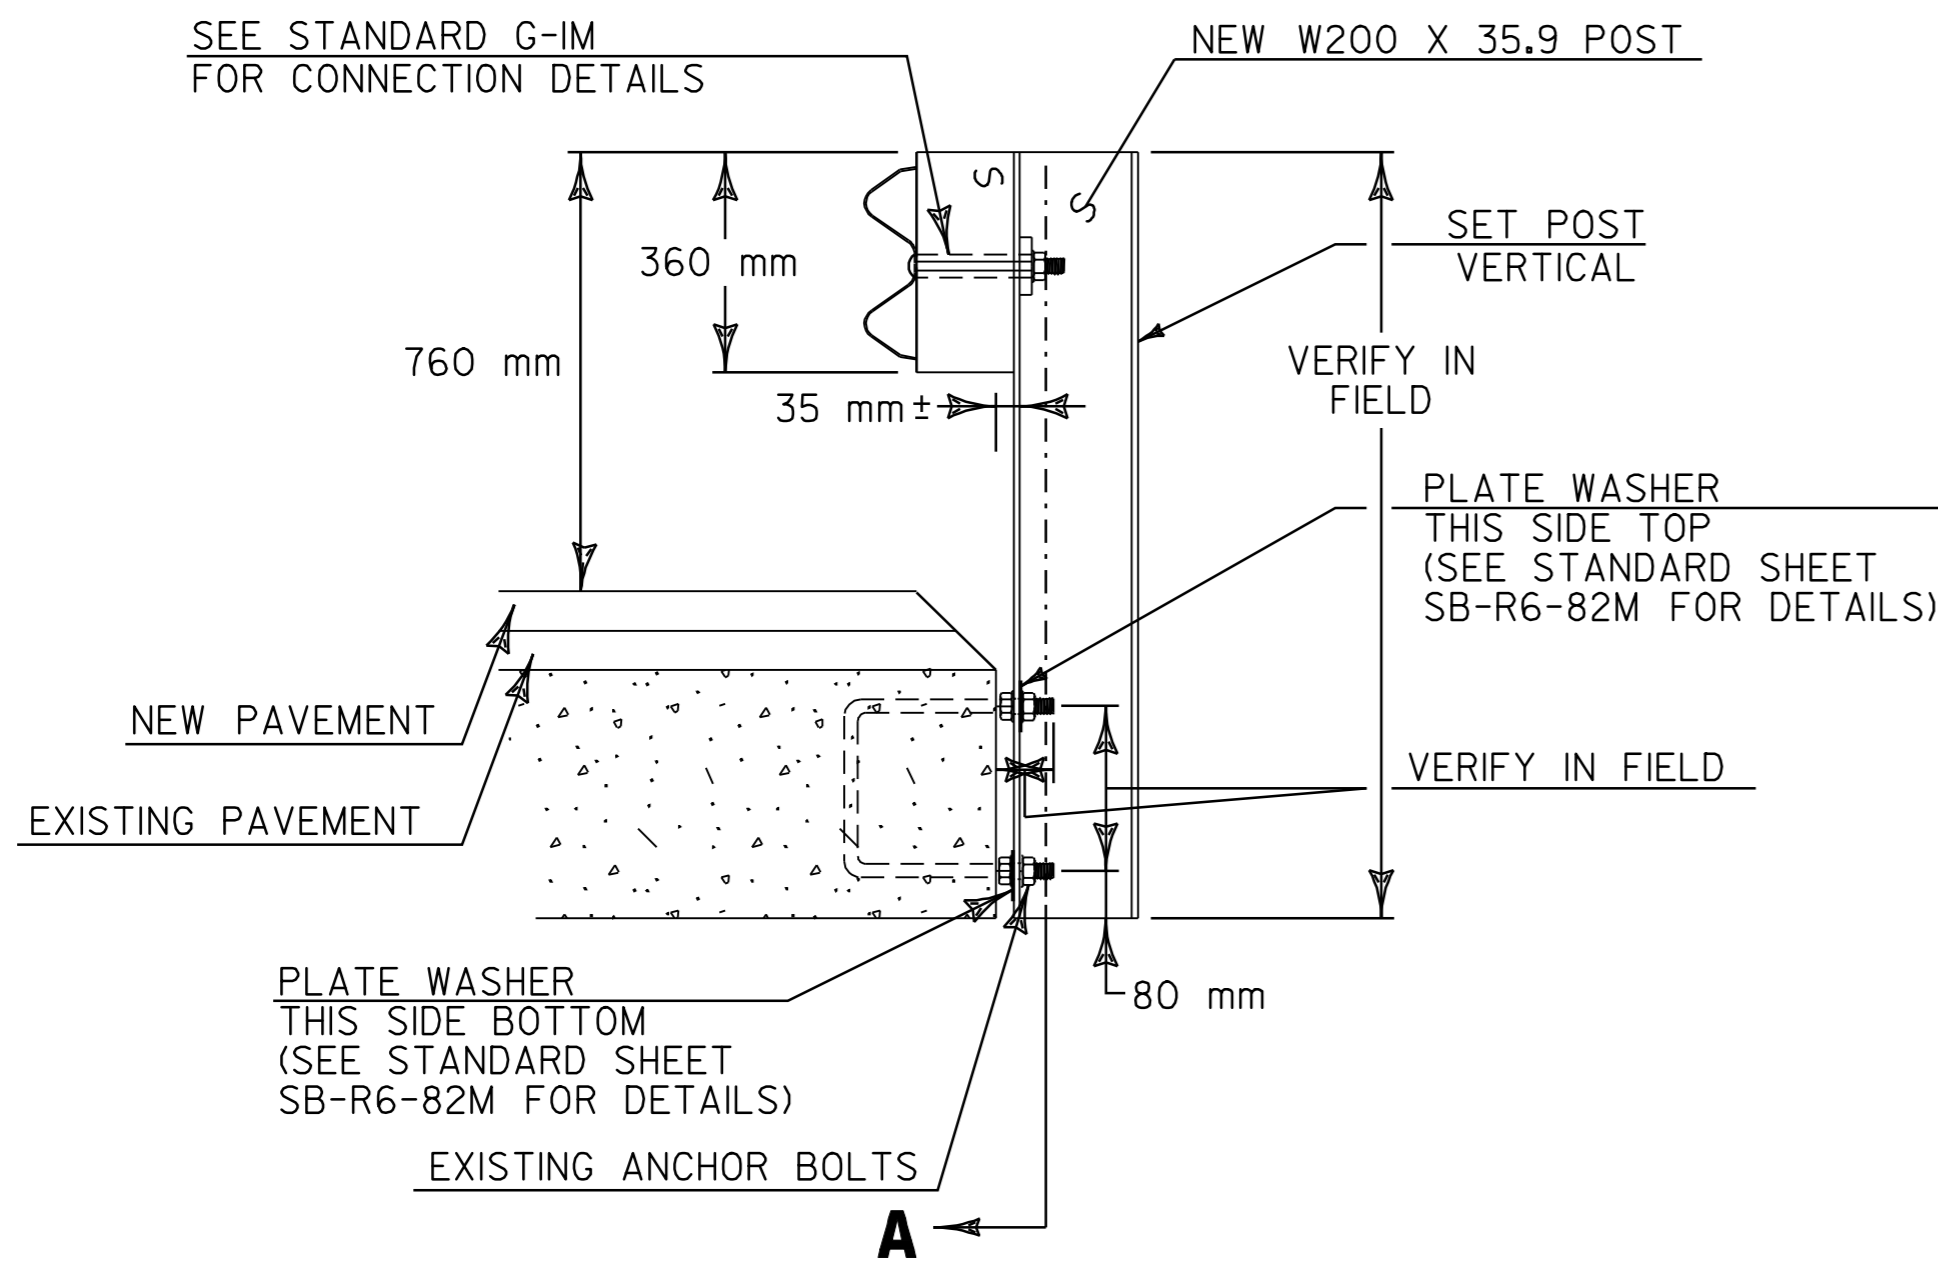

**SECTION A-A**

NOTE: ALL DIMENSIONS IN MILLIMETERS EXCEPT AS INDICATED

DATUM	_____
VERTICAL	_____
HORIZONTAL	_____

**BR 167 BRIDGE POST DETAIL**  
NOT TO SCALE

<b>BRIDGE DETAIL SHEET #3</b>	PROJECT: BARTON-IRASBURG	PROJECT NO.: STP 2107(I)S
	DESIGN FILE NAME: <u>pave/98c096/pc096.dgn</u>	PLOT DATE: <u>21-MAY-2007 13</u>
	IPARM FILE NAME: <u>pc096br3.l</u>	SURVEY DATE: <u>6/99</u>
	SURVEYED BY: <u>CLD ENGINEERS INC</u>	DRAWN BY: <u>NULL</u>
	SQUAD LEADER: <u>WRH</u>	SHEET: <u>46</u> OF <u>49</u>