


LOCATION				METERS OF DITCHING			MISC. ITEMS			REMARKS
SITE	STATION	STATION	POS.	PERCENT GRADE			613.10	649.31	654.10	
				0-2	2-5	>5	STONE FILL TYP. I	GEOT. UNDER STONE FILL	EROS. MATT.	
U.S. ROUTE 7, ST. ALBANS							m <sup>3</sup>	m <sup>2</sup>	m <sup>2</sup>	
DISTRICT #8										
<b>ST. ALBANS</b>										
2	2+165.0	2+610.0	RT	445					1068	CLEAN OUT (2.4 M WIDE)
4	2+875.0	3+030.4	RT	155					155	CLEAN OUT (1.0 M WIDE)
<b>SWANTON</b>										
5	1+163.5	1+293.0	RT	130					389	CLEAN OUT (3.0 M WIDE)
6	1+300.0	1+332.0	RT	32					96	CLEAN OUT (3.0 M WIDE)
	1+346.0	1+470.0	RT	124					372	CLEAN OUT (3.0 M WIDE)
7	2+274.0	2+328.0	LT		54	16	87			CLEAN OUT (1.0 M WIDE)
	2+332.0	2+362.5	LT		31	9	50			CLEAN OUT (1.0 M WIDE)
8	5+730.9	5+832.3	RT	101					101	CLEAN OUT & DISTRICT LOWER CULVERT ON SOUTH END (1.0 M WIDE)
*FOR TOTALS SEE THE ITEM DETAIL SUMMARY SHEET										
PROJECT SUBTOTALS (EST.)				987	85	25	137	2181		
ROUNDING				-	-			44		
PROJECT TOTALS				987	85	*	*	2225		

LOCATION				METERS OF DITCHING			MISC. ITEMS			REMARKS
SITE	STATION	STATION	POS.	PERCENT GRADE			613.10	649.31	654.10	
				0-2	2-5	>5	STONE FILL TYP. I	GEOT. UNDER STONE FILL	EROS. MATT.	
							m <sup>3</sup>	m <sup>2</sup>	m <sup>2</sup>	

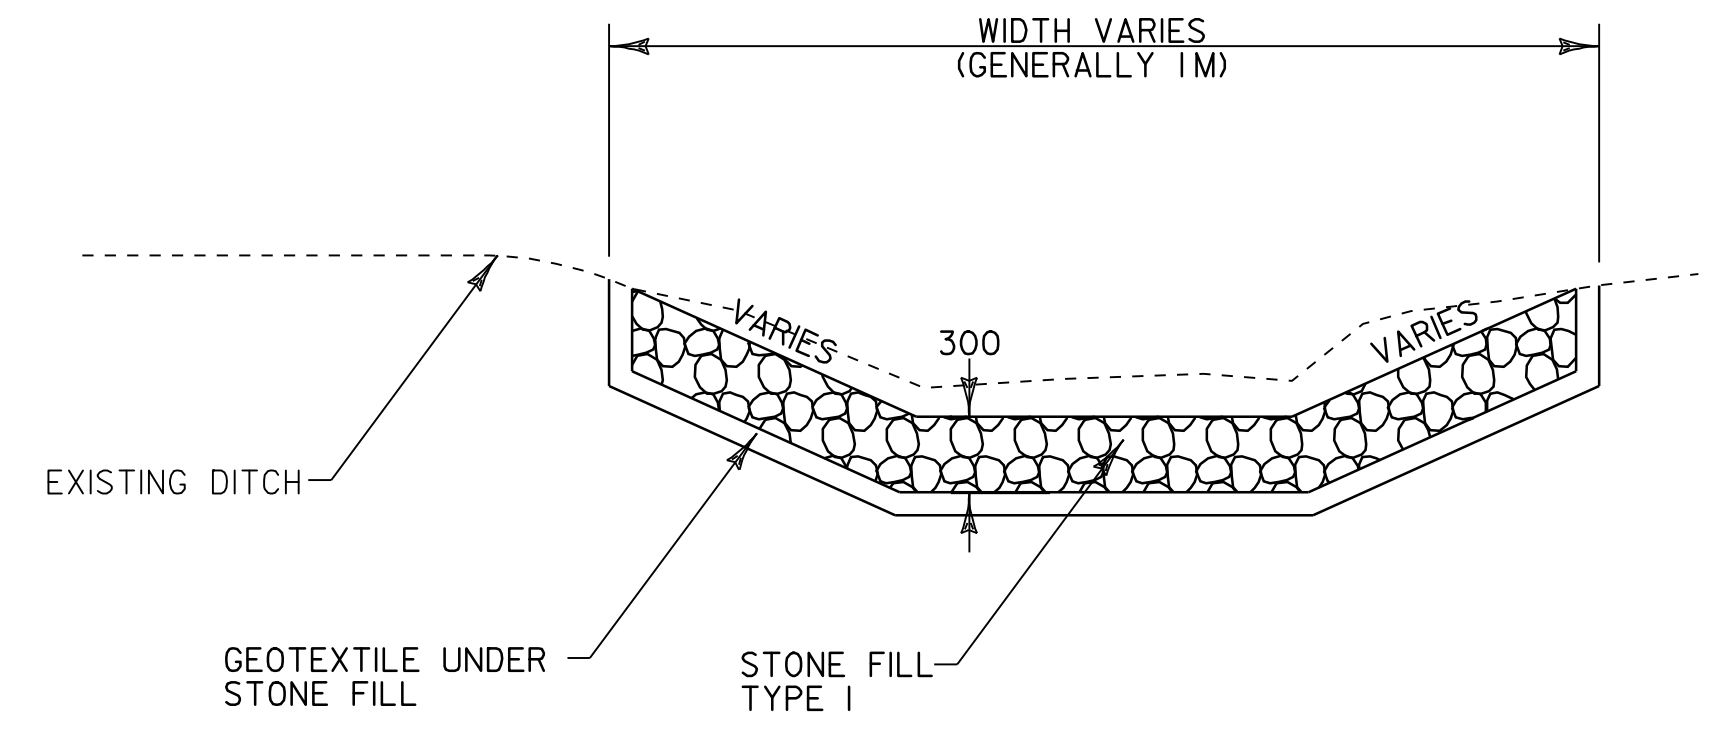

**DITCH DETAIL**

**NOTES:**

- PIPE INLET AND OUTLET AREAS, AND DITCH CLEANING THROUGH PROJECT, SHALL BE PERFORMED AT LOCATIONS AND AS DIRECTED BY THE RESIDENT ENGINEER. PAYMENT WILL BE UNDER THE APPLICABLE EQUIPMENT RENTAL ITEM(S).
- AN ESTIMATED QUANTITY OF EROSION MATTING AND STONE FILL TYPE I HAS BEEN INCLUDED. EROSION MATTING SHALL BE USED IN ALL DITCHES WITH A GRADE BETWEEN 2 AND 5 PERCENT AND STONE FILL (TYPE I) SHALL BE USED IN ALL DITCHES WITH A GRADE GREATER THAN 5 PERCENT OR AS DIRECTED BY THE RESIDENT ENGINEER.



<b>DITCH CLEANING DETAIL SHEET</b>	PROJECT NAME: ST. ALBANS - SWANTON
	PROJECT NUMBER: STP 2335(1)S
	FILE NAME: /pave/01c016/p01c016.dgn
	PLOT DATE: 16-SEP-2005
PROJECT LEADER: JLL	DRAWN BY: D-H
DESIGNED BY: D-H	CHECKED BY:
IPARM FILE NAME: p01c016dd.1	SHEET 52 OF 89