
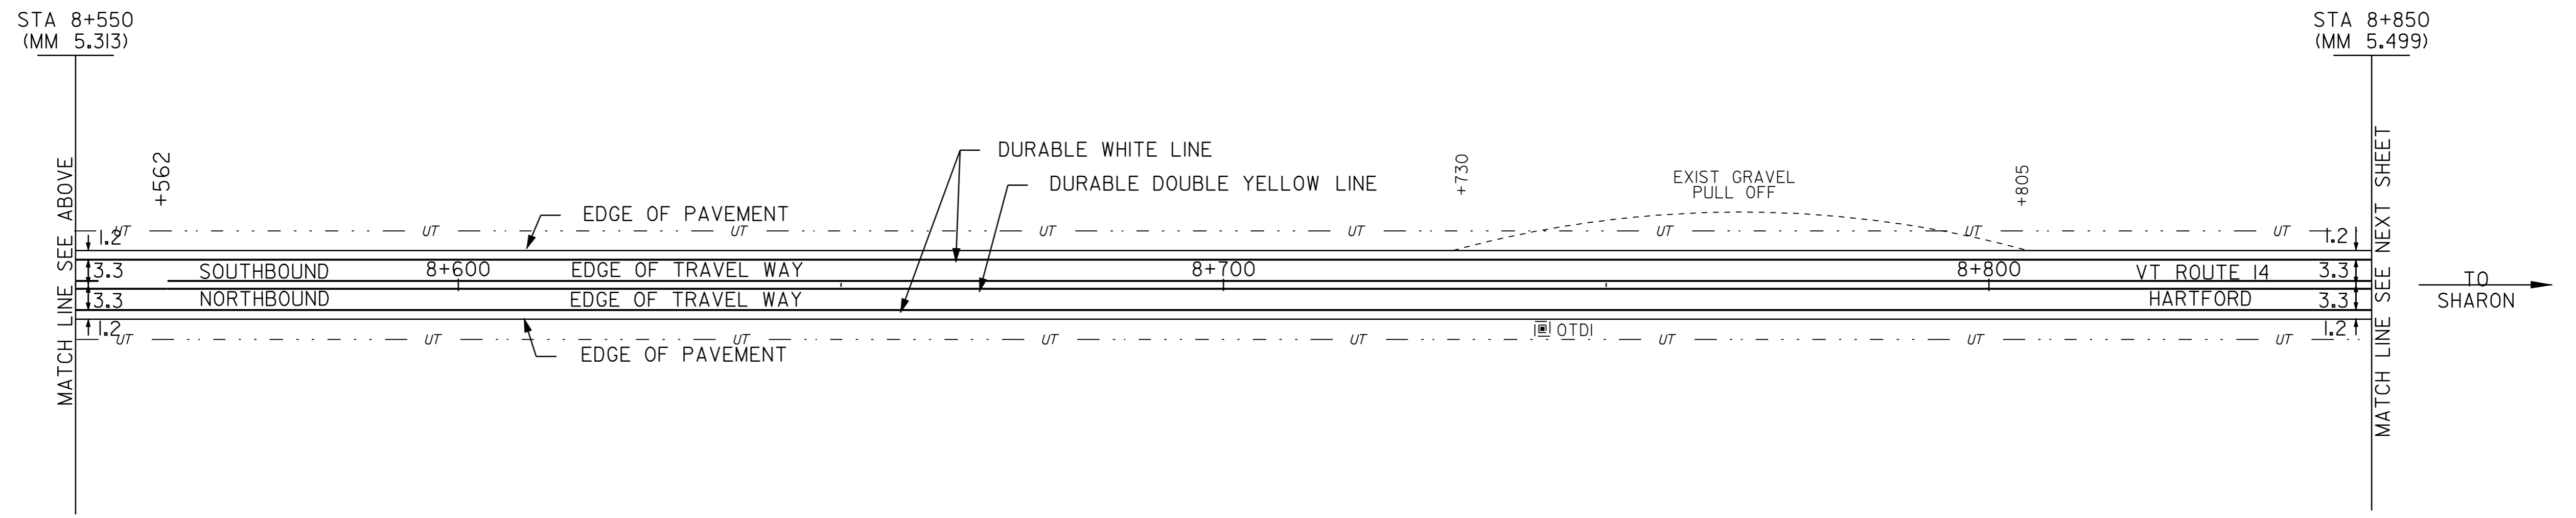


TEMPORARY AND DURABLE 100 mm YELLOW LINE
 STA 8+250 TO 8+352 SOLID LT, DASHED RT
 STA 8+352 TO 8+369 DASHED
 STA 8+369 TO 8+562 DASHED LT, SOLID RT
 STA 8+562 TO 8+850 SOLID LT & RT

TEMPORARY AND DURABLE 100 mm WHITE LINE
 STA 8+250 TO 8+850 SOLID LT & RT

CHANGING ELEV. OF DI, CB OR MH
 REHABILITATION OF DI, CB OR MH
 STA 8+742 RT OTDI

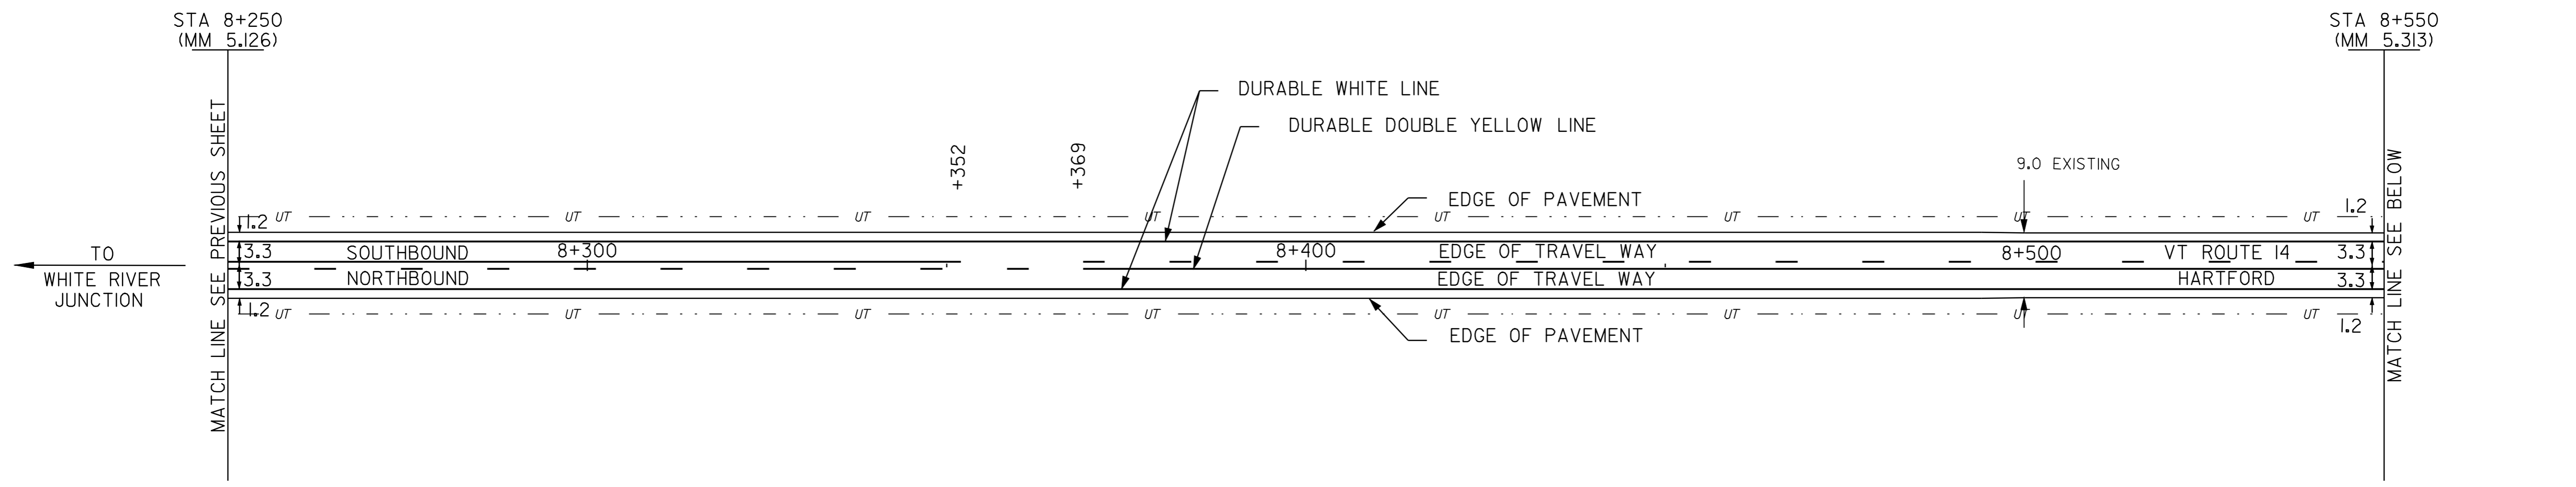

- LEGEND
- R = REMOVE EXISTING
 - S = SALVAGE
 - R&S = REMOVE AND SALVAGE
 - N = NEW
 - RET = RETAIN
 - B-B = BACK TO BACK
 - = NEW RAIL
 - ⊙ = EXISTING RAIL
 - ⊗ = BORING LOCATION

NOTE: ALL DIMENSIONS IN METERS EXCEPT AS INDICATED

DATUM	
VERTICAL	N/A
HORIZONTAL	N/A

NOT TO SCALE

PAVING PROJECT LAYOUT #11	PROJECT: HARTFORD - ROYALTON	PROJECT NO.: STP 212(K)S
	DESIGN FILE NAME: /pave/98ci74/pcl74.dgn	PLOT DATE: 21-MAR-2007
	IPARM FILE NAME: pcl74ill.i	SURVEY DATE: 8/99
	SURVEYED BY: CLD ENGINEERS INC	DRAWN BY: REB
SQUAD LEADER: WRH	SHEET: 21 OF 64	