



SIGN	DIMENSIONS (INCHES)												
	A	B	C	D	E	F	G	H	J	K	L	M	N
MIN.	600	750	16	50	200	75	750	115	200	125	150	30	40
STD.	750	900	20	75	220	75	1000	125	275	150	175	40	50
SPECIAL	900	1200	22	100	275	75	1500	175	350	200	220	60	60

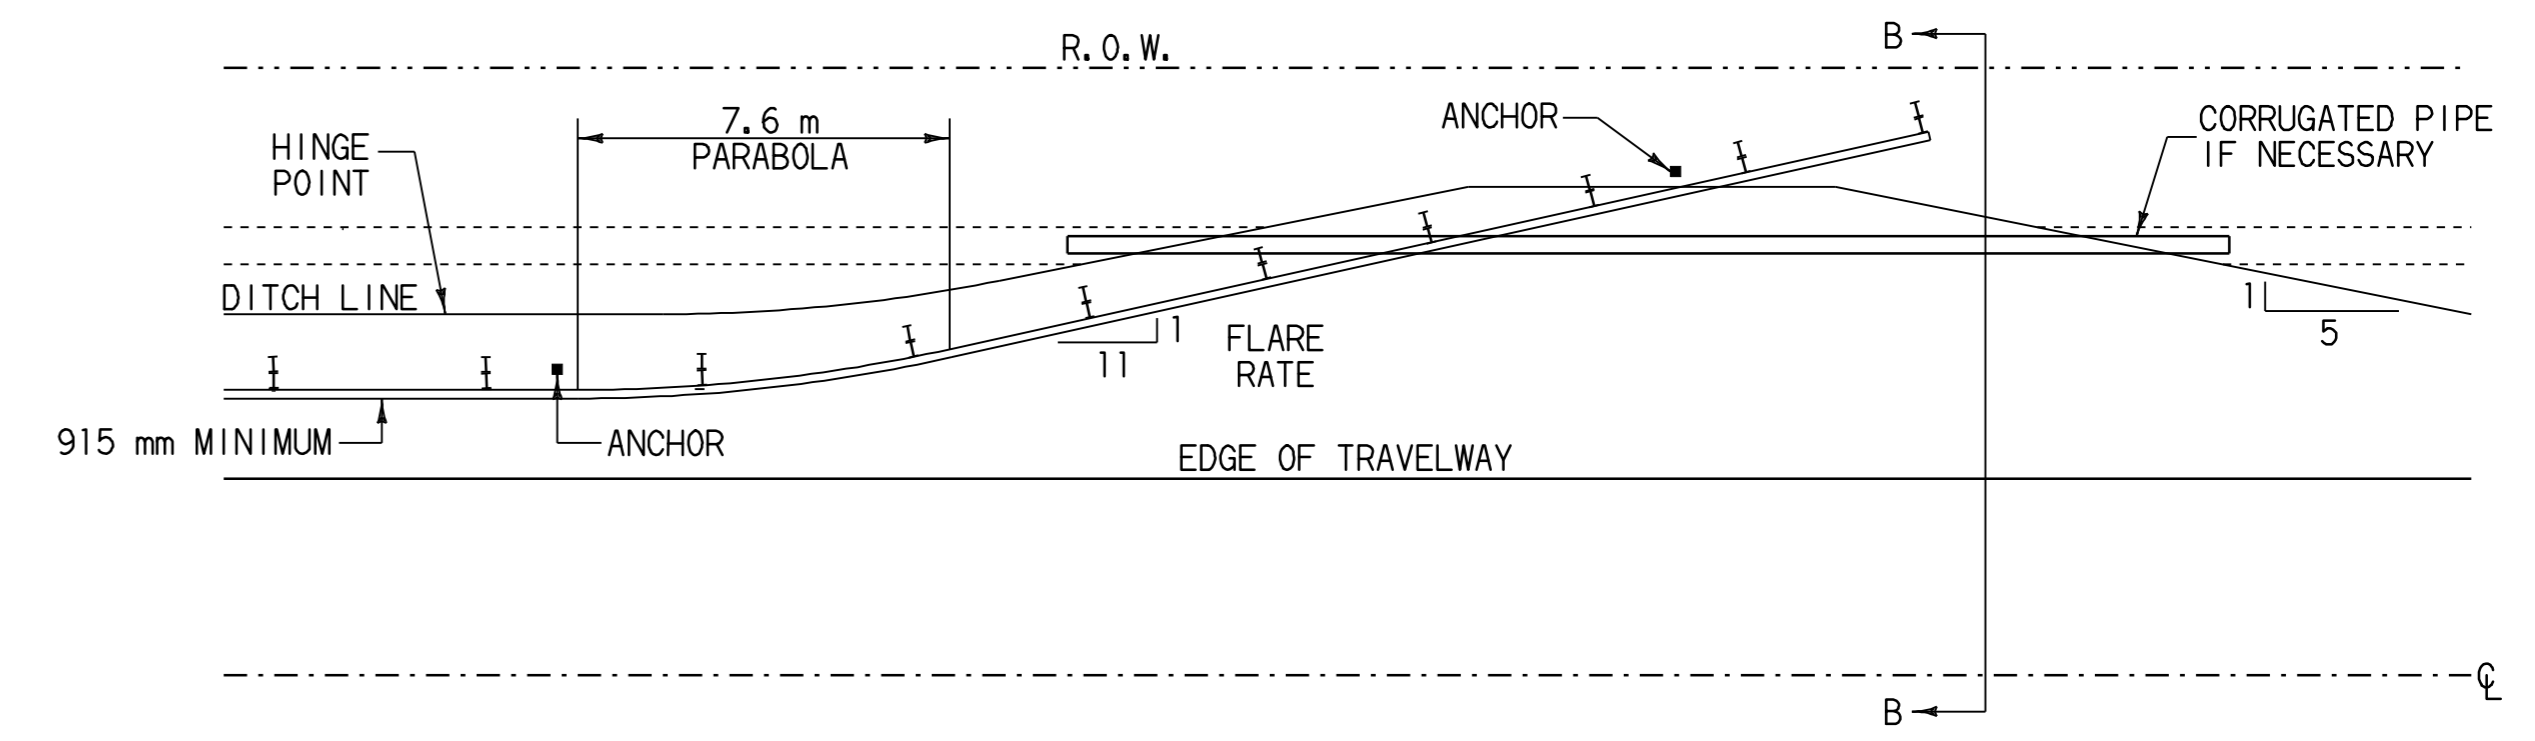


DETAIL FOR BURIED GUARD RAIL ENDS INTO BACKSLOPES WITH RUB RAIL

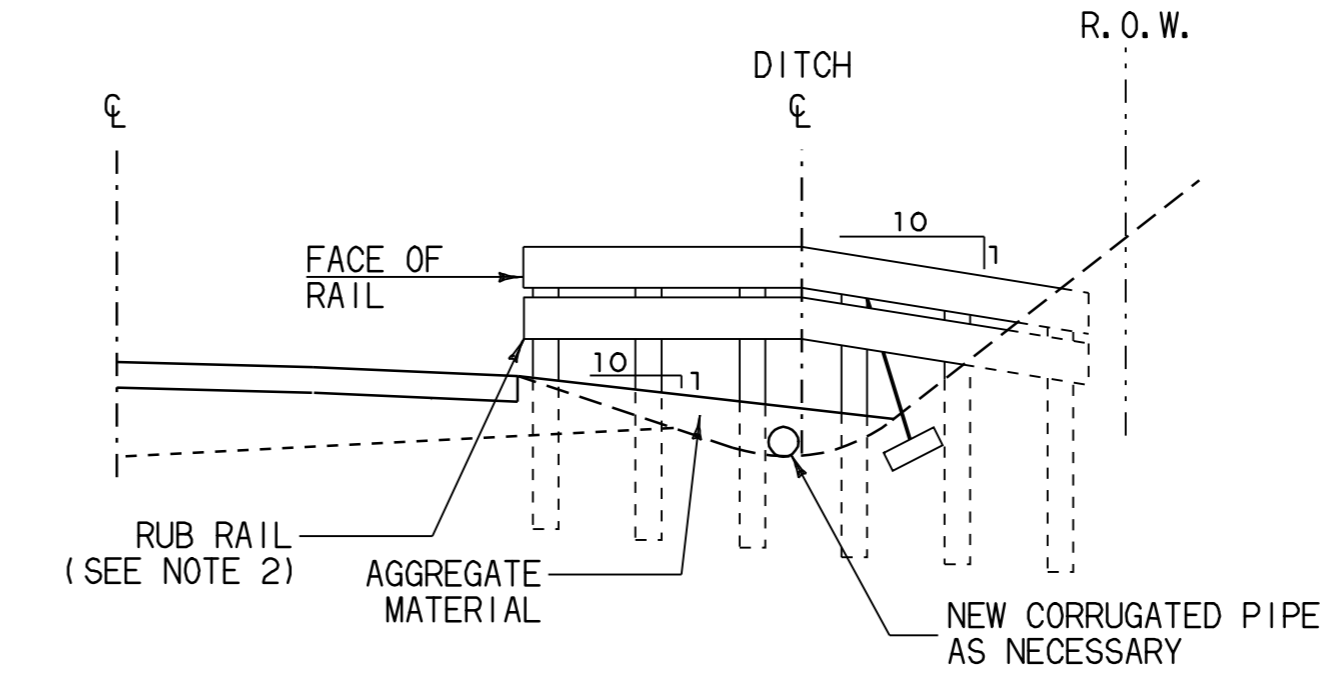


1. HEIGHT OF PRIMARY RAIL SHALL REMAIN AT A CONSTANT HEIGHT RELATIVE TO ROADWAY GRADE TO POINT OF DITCH BOTTOM.
2. ADDITION OF RUB RAIL IS REQUIRED WHEN OPENING BENEATH PRIMARY RAIL EXCEEDS 457 mm. RUB RAIL EXTENDS FROM THE EDGE OF SHOULDER TO THE BACK SLOPE.

SECTION B-B

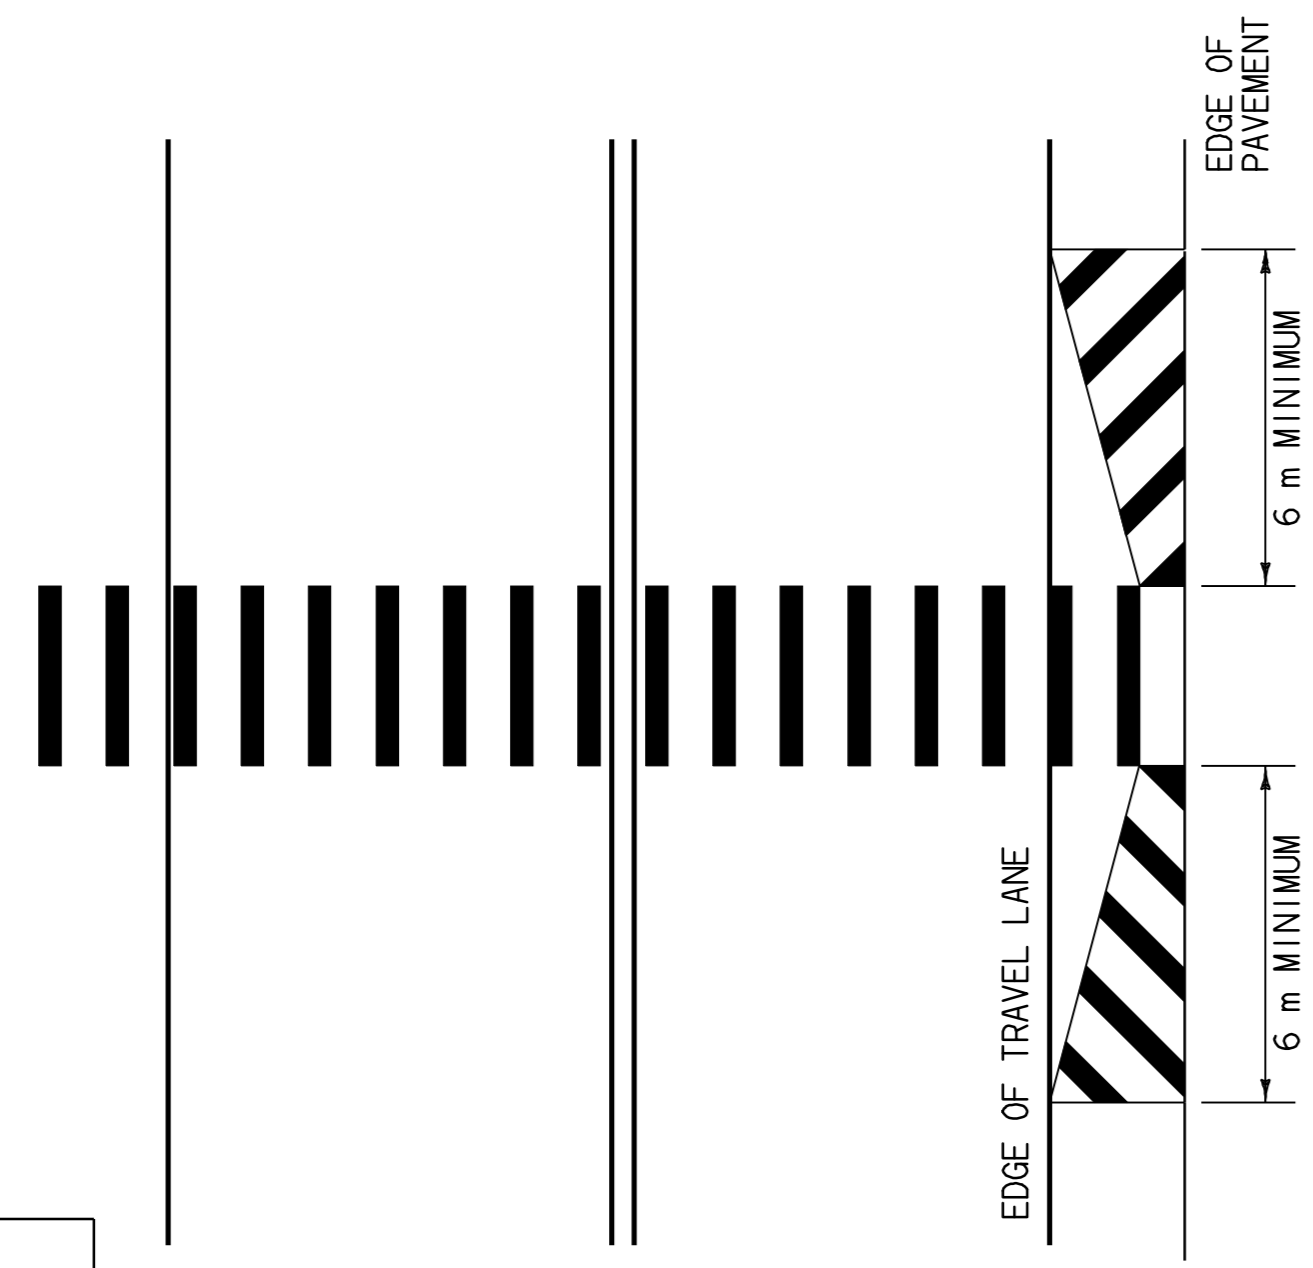

CROSS WALK MARKING DETAIL FOR SIDE HATCHING (VT. 132 STA. 0+105)

REFER TO STD E-191 FOR CROSS HATCHING DETAILS.

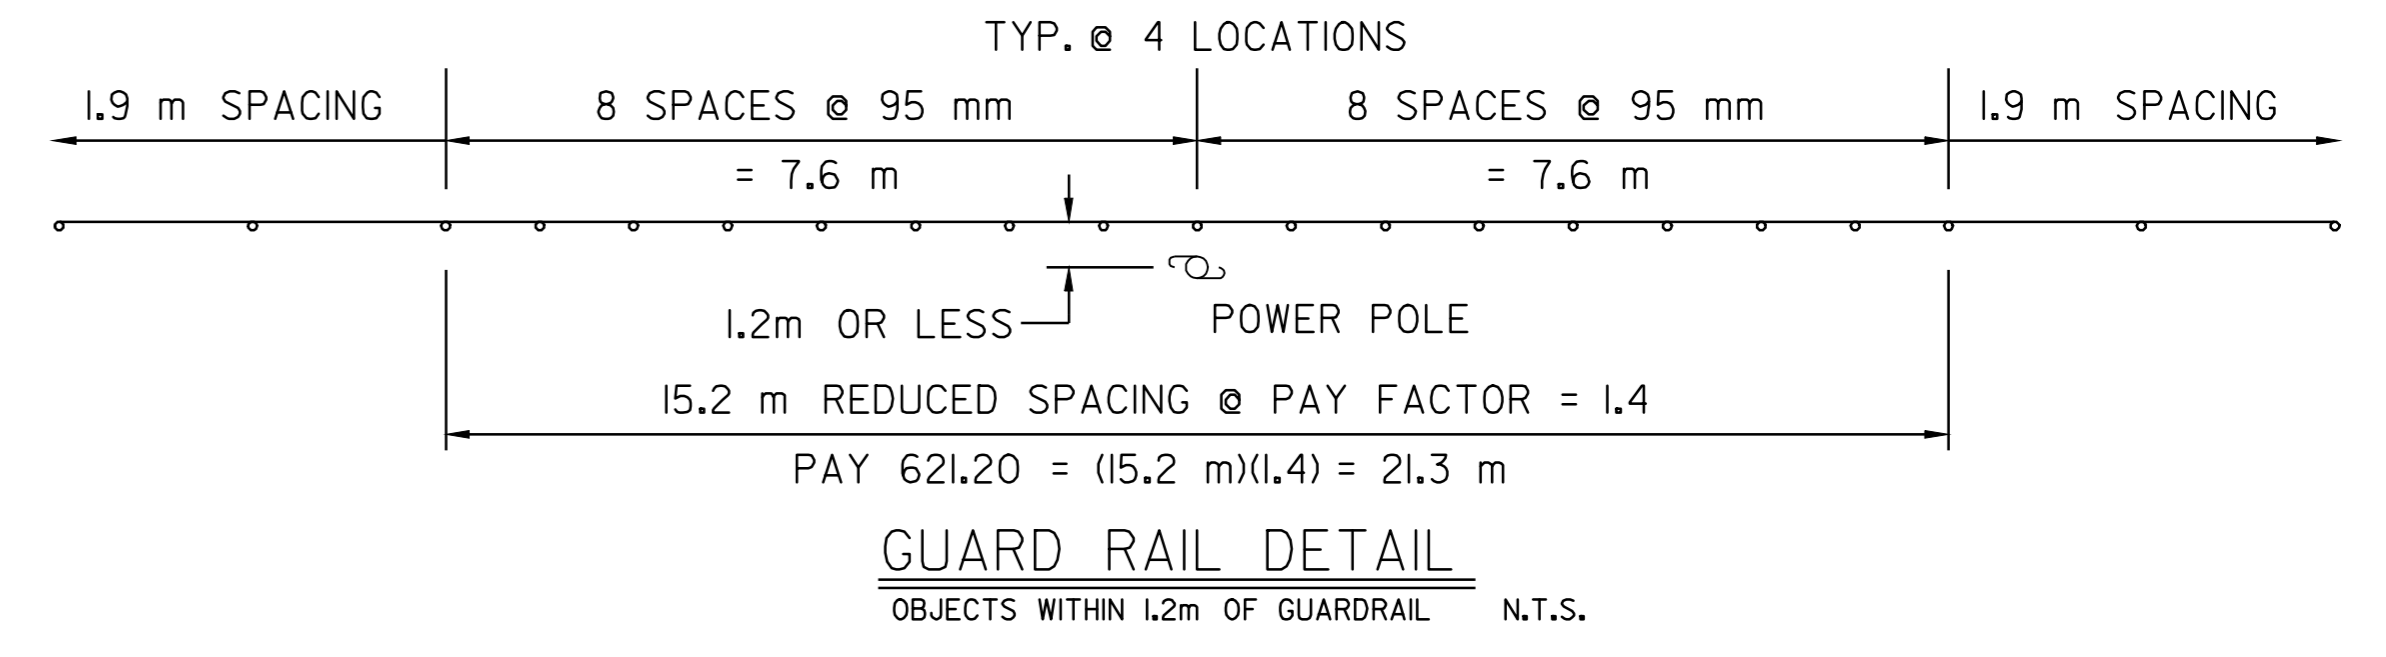

NOTE: ALL DIMENSIONS IN MILLIMETERS EXCEPT AS INDICATED

DATUM	
VERTICAL	N/A
HORIZONTAL	N/A

MISCELLANEOUS DETAILS SHEET	PROJECT:	HARTFORD - ROYALTON	PROJECT NO.:	STP 2121 (1)S
	DESIGN FILE NAME:	/pave/98cl74/pcl74.dgn	PLOT DATE:	21-MAR-2007 0
	IPARM FILE NAME:	_pcl74d+0LJ	SURVEY DATE:	12/98
	SURVEYED BY:	_CLD_ENGINEERS, Inc.	DRAWN BY:	_MPS
	SQUAD LEADER:	_WRH	SHEET:	62 OF 64

NOT TO SCALE