


LOCATION				FEET OF DITCHING				MISC. ITEMS			REMARKS	LOCATION				FEET OF DITCHING				MISC. ITEMS			REMARKS
SITE	STATION	STATION	POS.	PERCENT GRADE				653.20	613.10	649.31		SITE	STATION	STATION	POS.	PERCENT GRADE				653.20	613.10	649.31	
				0-1	1-2.5	2.5-10	>10	TEMP. EROS. MATT.	STONE FILL TYP. I	GEOT. UNDER STONE FILL						0-1	1-2.5	2.5-10	>10	TEMP. EROS. MATT.	STONE FILL TYP. I	GEOT. UNDER STONE FILL	
VT ROUTE 118, MONTGOMERY DISTRICT #8								SY	CY	SY									SY	CY	SY		
1	320+75	321+75	RT	100																			
2	336+50	347+50	RT	1,100																			
3	360+00	368+00	RT	800																			
4	392+30	403+50	RT			1,120				166	747												
5	446+20	448+20	LT	200						89													
6	465+75	483+50	RT	335	330	1,100				147	163	733											
7	484+60	504+20	RT	975		985				146	657												
8	508+70	516+00	RT		580	150				258	22	100											
VT ROUTE 118, BERKSHIRE																							
9	44+25	8+90	RT	465		404																	
10	68+50	72+00	LT	200	150					67													
PROJECT SUBTOTALS				3,975	1,260	3,355				561	497	2,237											
ROUNDING				25	40	45				14	53	13											
PROJECT TOTALS				4,000	1,300	3,400				575	550	2,250											

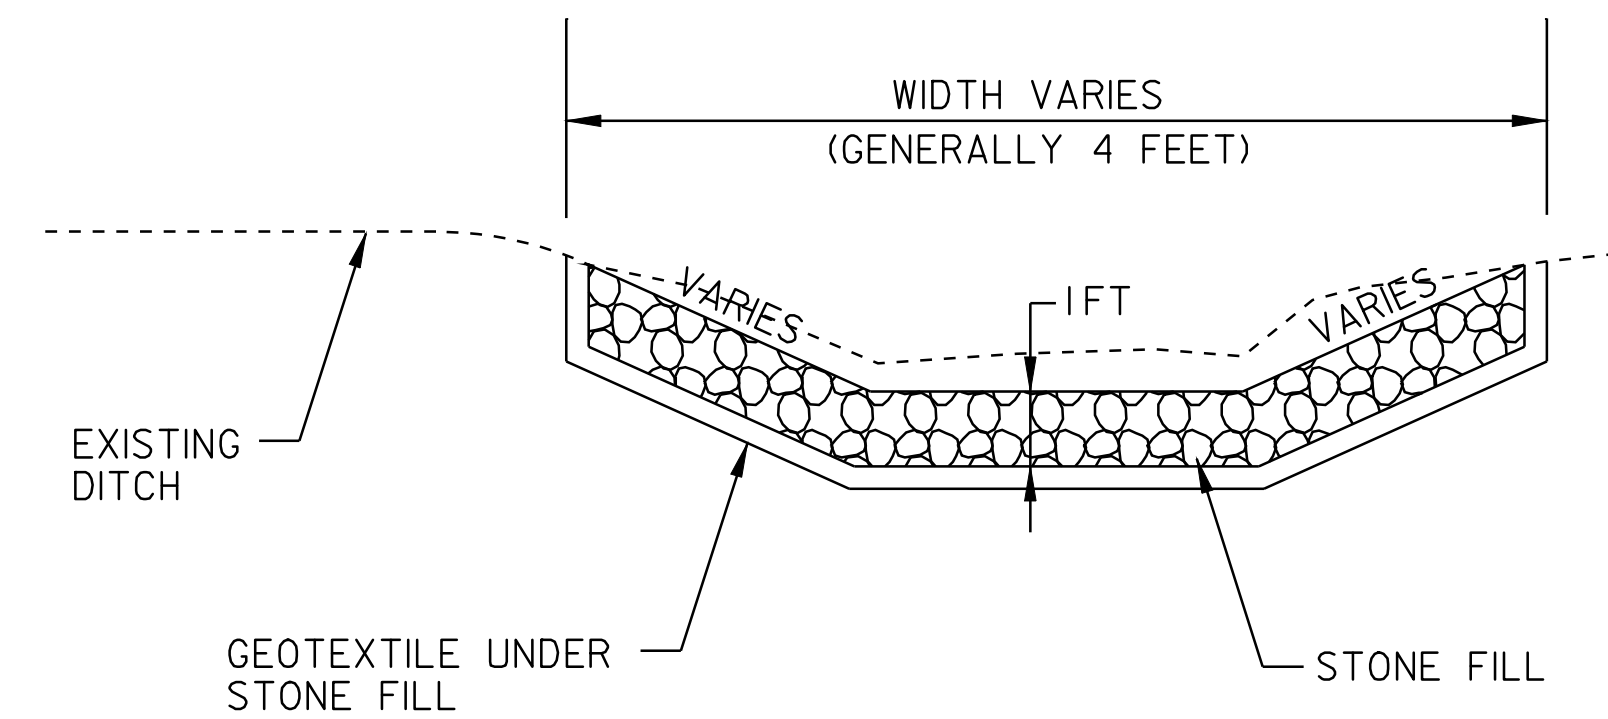

DITCH DETAIL
NOT TO SCALE

- NOTES:
- PIPE INLET AND OUTLET AREAS, AND DITCH CLEANING THROUGH PROJECT, SHALL BE PERFORMED AT LOCATIONS AND AS DIRECTED BY THE RESIDENT ENGINEER. PAYMENT WILL BE UNDER THE APPLICABLE EQUIPMENT RENTAL ITEM(S).
 - ESTIMATED QUANTITIES OF TEMPORARY EROSION MATTING, SEED, AND STONE FILL TYPE I HAVE BEEN INCLUDED AS NEEDED. DITCHES WITH A GRADE LESS THAN 1 PERCENT SHALL BE SEEDED. TEMPORARY EROSION MATTING SHALL BE USED IN ALL DITCHES WITH A GRADE BETWEEN 1 AND 2 1/2 PERCENT AND STONE FILL TYPE I SHALL BE USED IN ALL DITCHES WITH A GRADE BETWEEN 2 1/2 AND 10 PERCENT.

DITCH CLEANING DETAIL SHEET	PROJECT : MONTGOMERY - BERKSHIRE	PROJECT NO. : STP 2125(I)S
	DESIGN FILE NAME: p98cl82.dgn	PLOT DATE: 10-FEB-2010 14:
	IPARM FILE NAME: p98cl82dcs.I	SURVEY DATE: 2006
	SURVEYED BY: CEA	DRAWN BY: PJM
	SQUAD LEADER: BCE	SHEET: 10 OF 41