



- NOTES :**
- 1.) RESIDENT ENGINEER SHALL AT HIS/HER DISCRETION REMOVE APPROACH SIGNING FROM TOWN HIGHWAYS THAT ARE "DEAD ENDS"
 - 2.) APPROACH SIGNS INSTALLED IN THE STATE OF MASSACHUSETTS SHALL BE COORDINATED WITH TOM WALKER, NORTHFIELD, MA. HIGHWAY SUPERINTENDENT AT 413-498-5117. DIG SAFE SHOULD BE NOTIFIED AT 1-888-344-7233 PRIOR TO THE INSTALLATION OF ANY APPROACH SIGNS IN MASSACHUSETTS.
 - 3.) PAYMENT FOR CONSTRUCTION SIGNING WILL BE MADE UNDER CONTRACT ITEM 64I.10.

- LEGEND**
- RWA = ROAD WORK AHEAD
 - RW500 = ROAD WORK 500 FT
 - ERW = END ROAD WORK
 - RWN = ROAD WORK NEXT 10 MILES

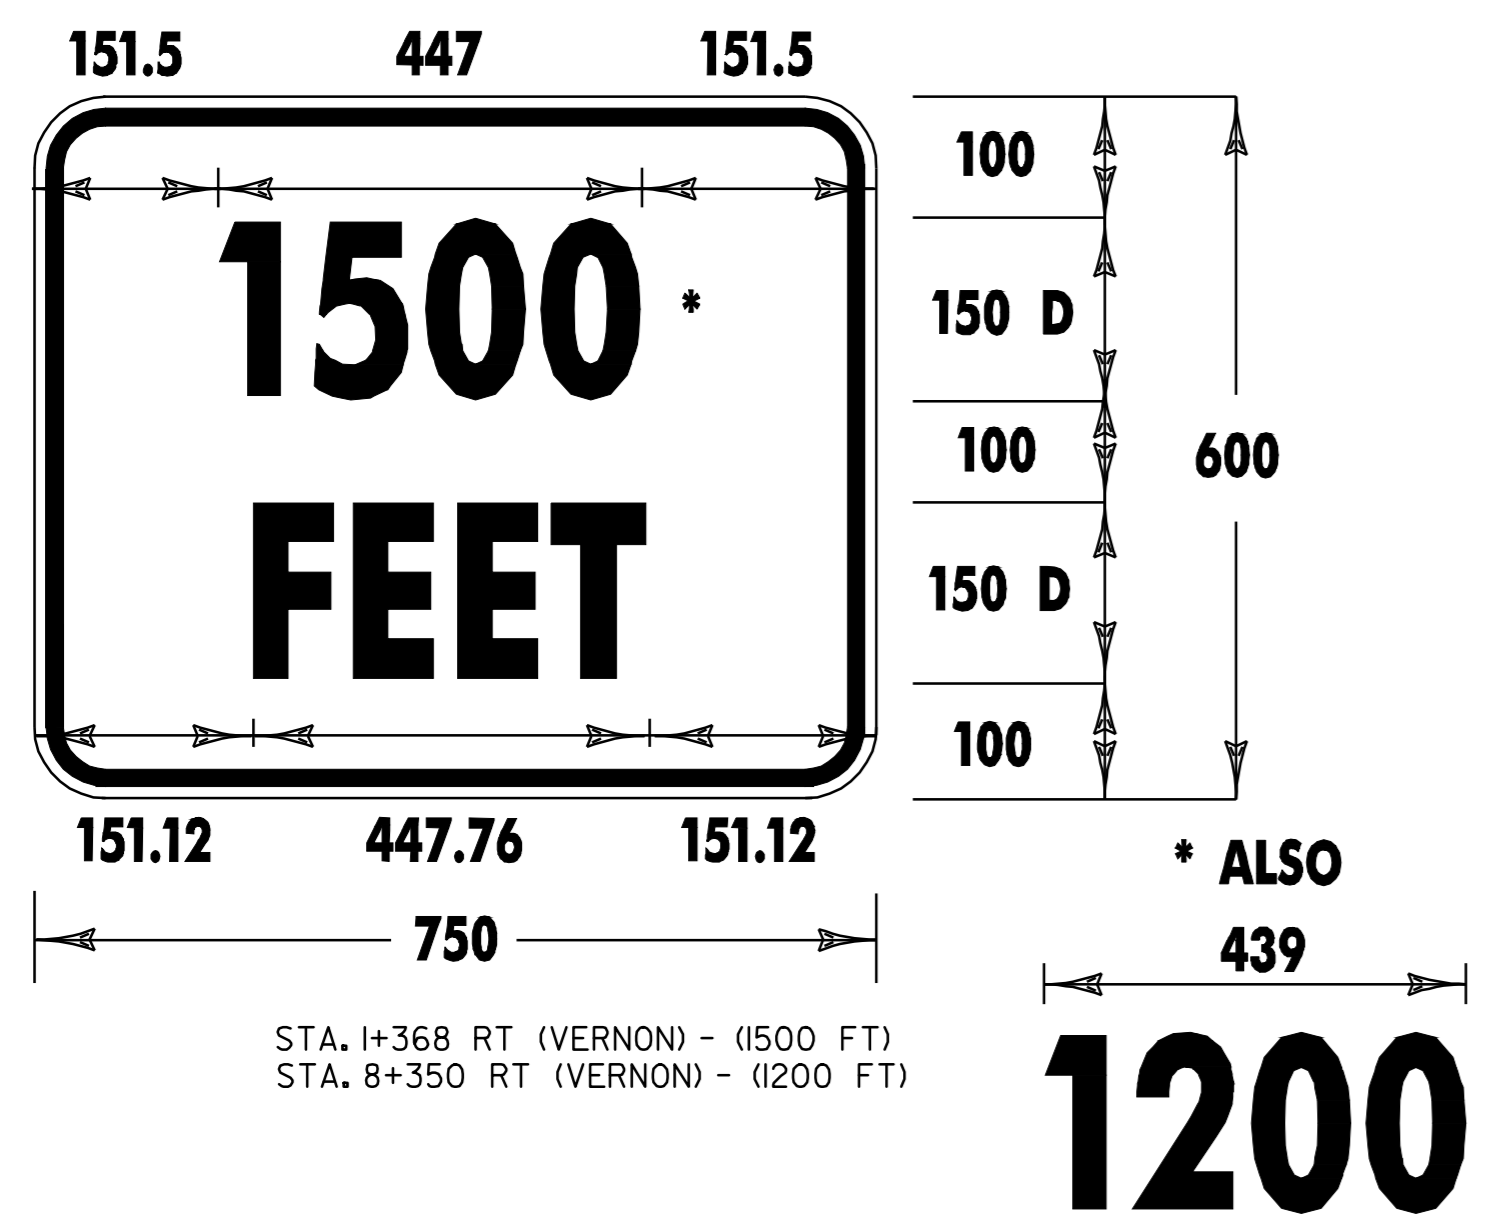

**900.675 SPECIAL PROVISION
(IMPRINTED/COLORIZED SURFACE)**

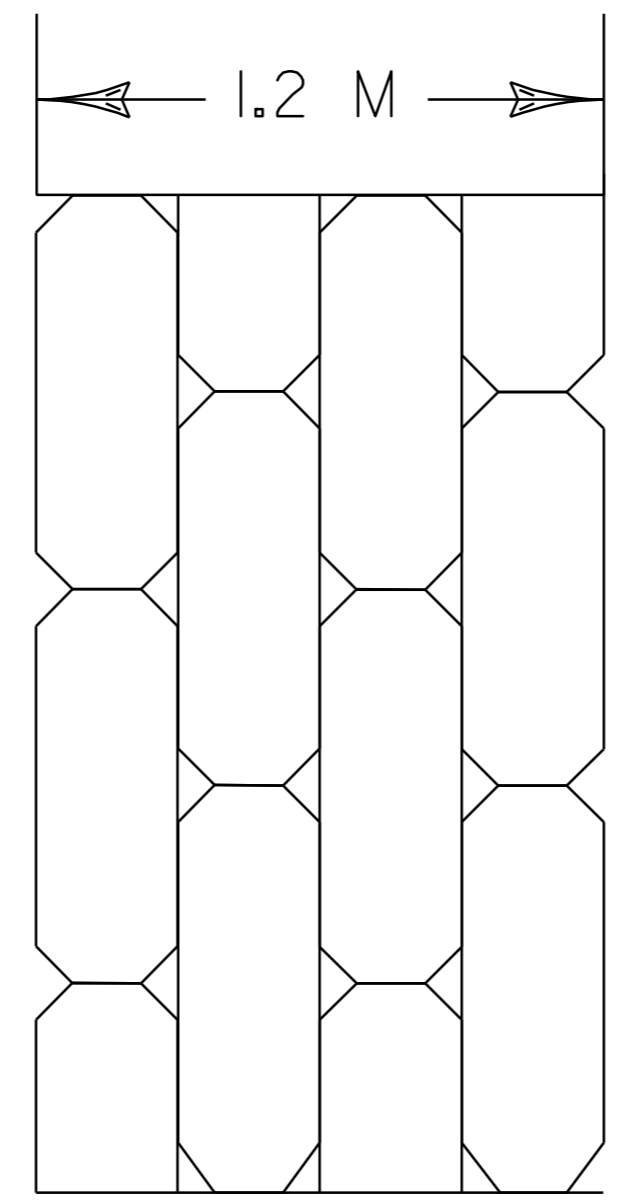

STA. 5+840 - 6+009 RT.

- NOTES :**
- 1.) SAWCUT PAVEMENT AT EDGES AND REMOVE PAVEMENT INSIDE TO 20 MM DEPTH.
 - 2.) SURFACING SHALL BE A HOT APPLIED SYNTHETIC ASPHALT COMPOUND, 'IMPRINT' TECHNOLOGY, OR APPROVED EQUAL.
 - 3.) MATERIAL GRADE OF THE SURFACING TREATMENT SHALL MEET THE REQUIREMENTS FOR HEAVILY TRAFFICKED ROADS AND NORTHERN U.S. TEMPERATURES.
 - 4.) INSTALL PER MANUFACTURER'S INSTRUCTIONS.
 - 5.) SURFACING SHALL BE A THROUGH TERRA-COTTA COLOR MATERIAL NOT SURFACE PAINTED. SURFACE SHALL BE STAMPED WITH A STANDARD BRICK PATTERN.

TOWN HIGHWAY NAME	ROAD WORK AHEAD	END ROAD WORK	ROAD WORK 500 FT	ROAD WORK NEXT 10 MILES	OTHER
VERNON					
BEGIN PROJECT (VERMONT RTE. 142)	2	1	2	1	
TH #23 (DEPOT ST.)	1	1			
TH #2 (LILLY POND ROAD)	1	1			
TH #37 (VALLEY VIEW DRIVE)	1	1			
TH #25	1	1			
TH #17 (NEWTON RD.)	1	1			
TH #15 (BLODGETT RD.)	1	1			
TH #5 (STEBBINS RD.)	1	1			
TH #5 (STEBBINS RD.)	1	1			
TH #2 (LILLY POND ROAD)	1	1			
TH#4 (GOVENOR HUNT ROAD)	1	1			
TH#10 (BURROWS ROAD)	1	1			
TH#4 (GOVENOR HUNT ROAD)	1	1			
SA #1 (TYLER HILL ROAD)	1	1			
TH #26 (HUBBARD ROAD)	1	1			
TH #6 (BROAD BROOK ROAD)	1	1			
	1	1			
BRATTLEBORO					
TH #548 (COTTON MILL HILL)	1	1			
TH #496 (MORNINGSIDE ROAD)	1	1			
END PROJECT (VERMONT RTE. 142)	2	1	2	1	
TOTALS	23	21	4	2	

CONSTRUCTION APPROACH SIGNING

NOT TO SCALE
SEE STD E-100 FOR SIGN PLACEMENT

CONSTRUCTION APPROACH SIGNING SHEET

PROJECT NAME: **VERNON - BRATTLEBORO**

PROJECT NUMBER: **AC STP 2126(1)S**

FILE NAME: /pave/98cl84/pcl84.dgn PLOT DATE: 08-SEP-2009 13:3

PROJECT LEADER: _____ DRAWN BY: _____

IPARM NAME : pcl84cas.l CHECKED BY: _____

SHEET 33 OF 33

38 mm RADIUS
16 mm BORDER
10 mm INDENT

COLORS:
BLACK ON YELLOW

MATERIALS:
SEE STD. E-131

STA. 0+122 RT (VERNON)
STA. 3+363 LT (VERNON)