




TYPICAL SECTION - EXISTING  
SCALE: 1/4"=1'-0"

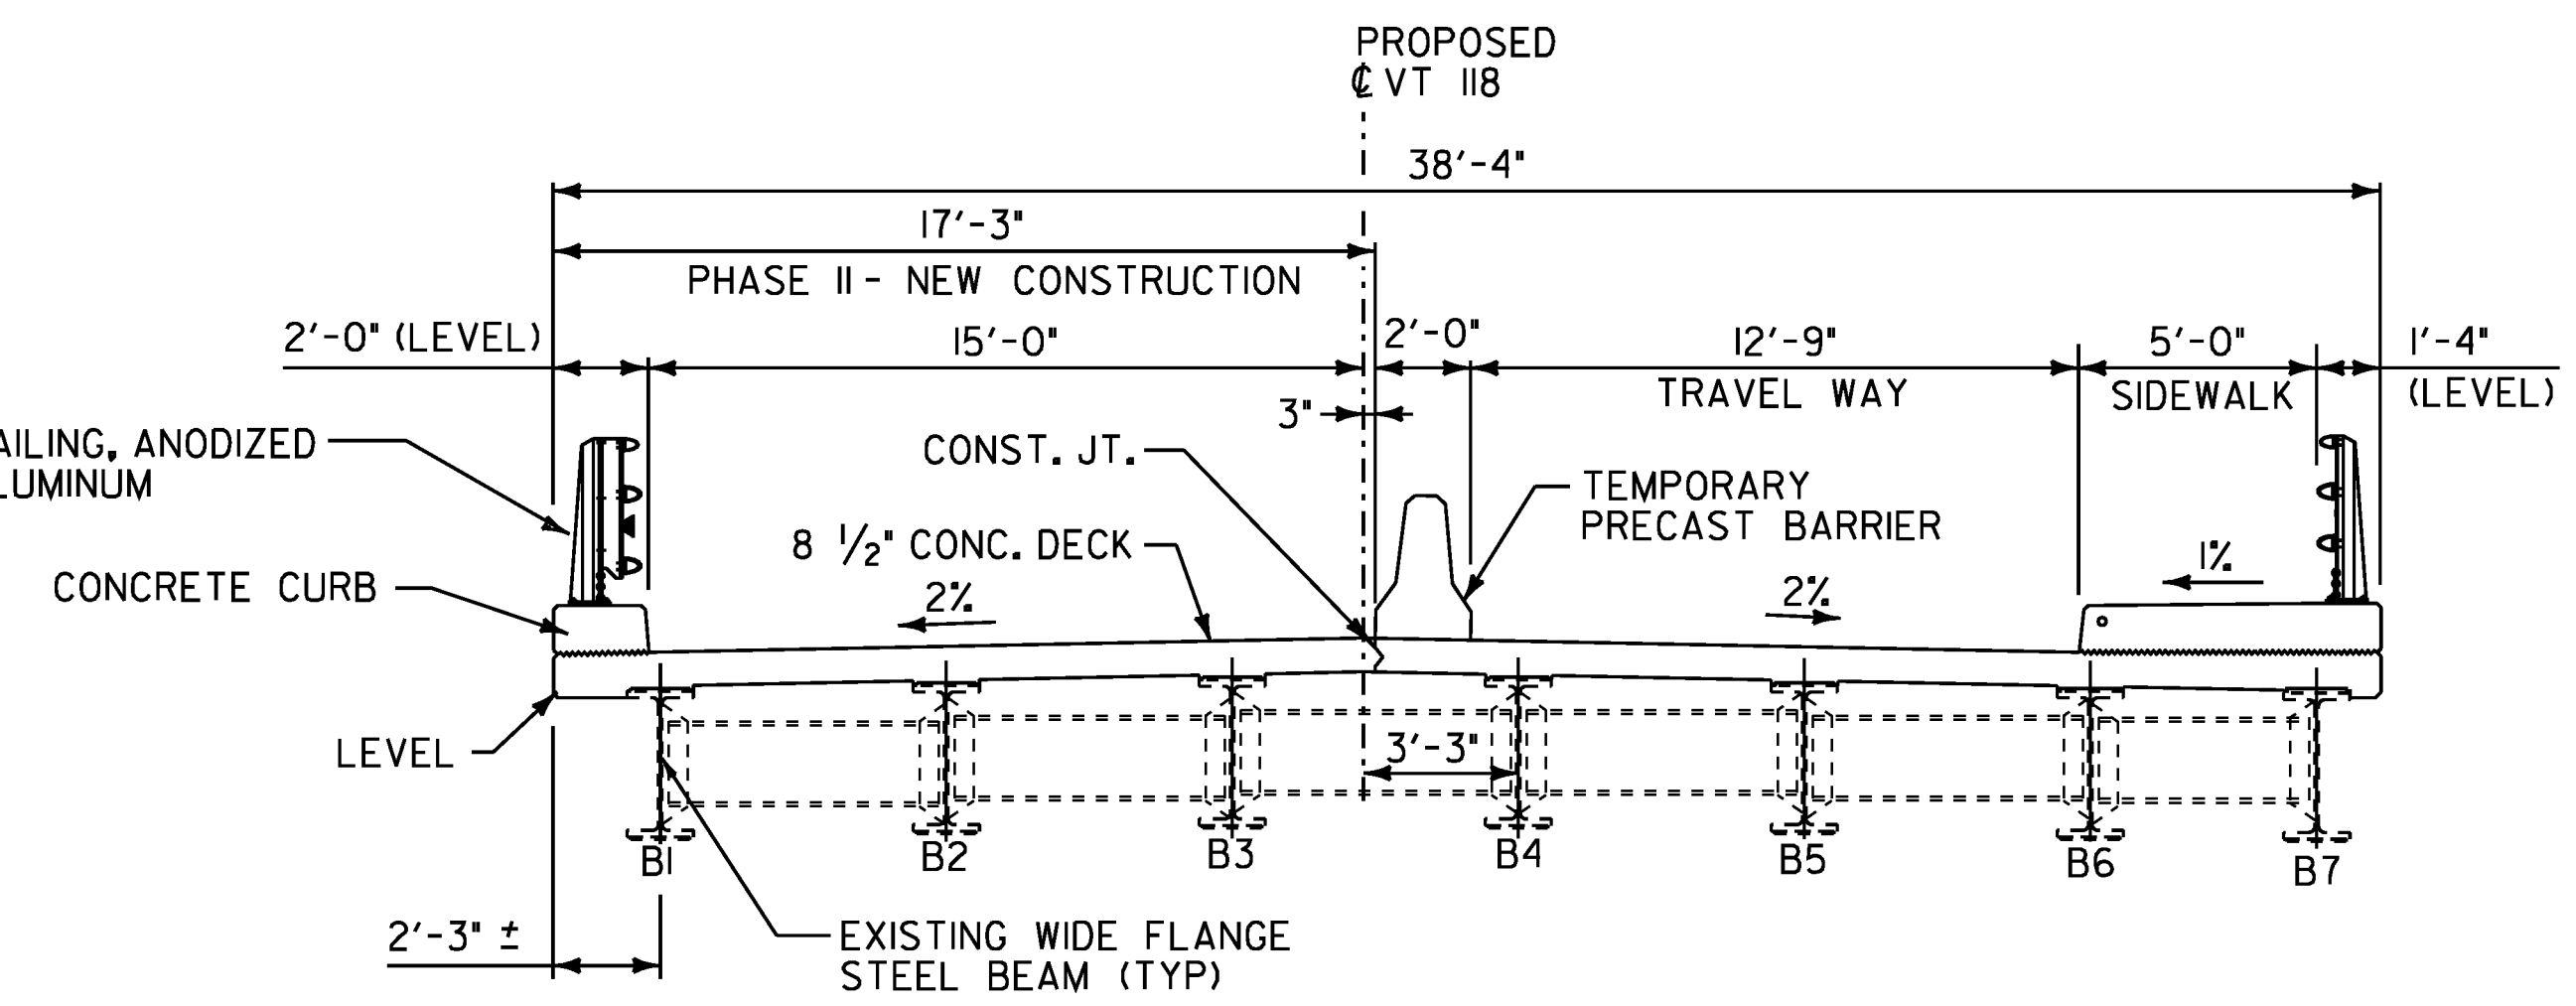

TYPICAL SECTION - CONSTRUCTION PHASE II  
SCALE: 1/4"=1'-0"

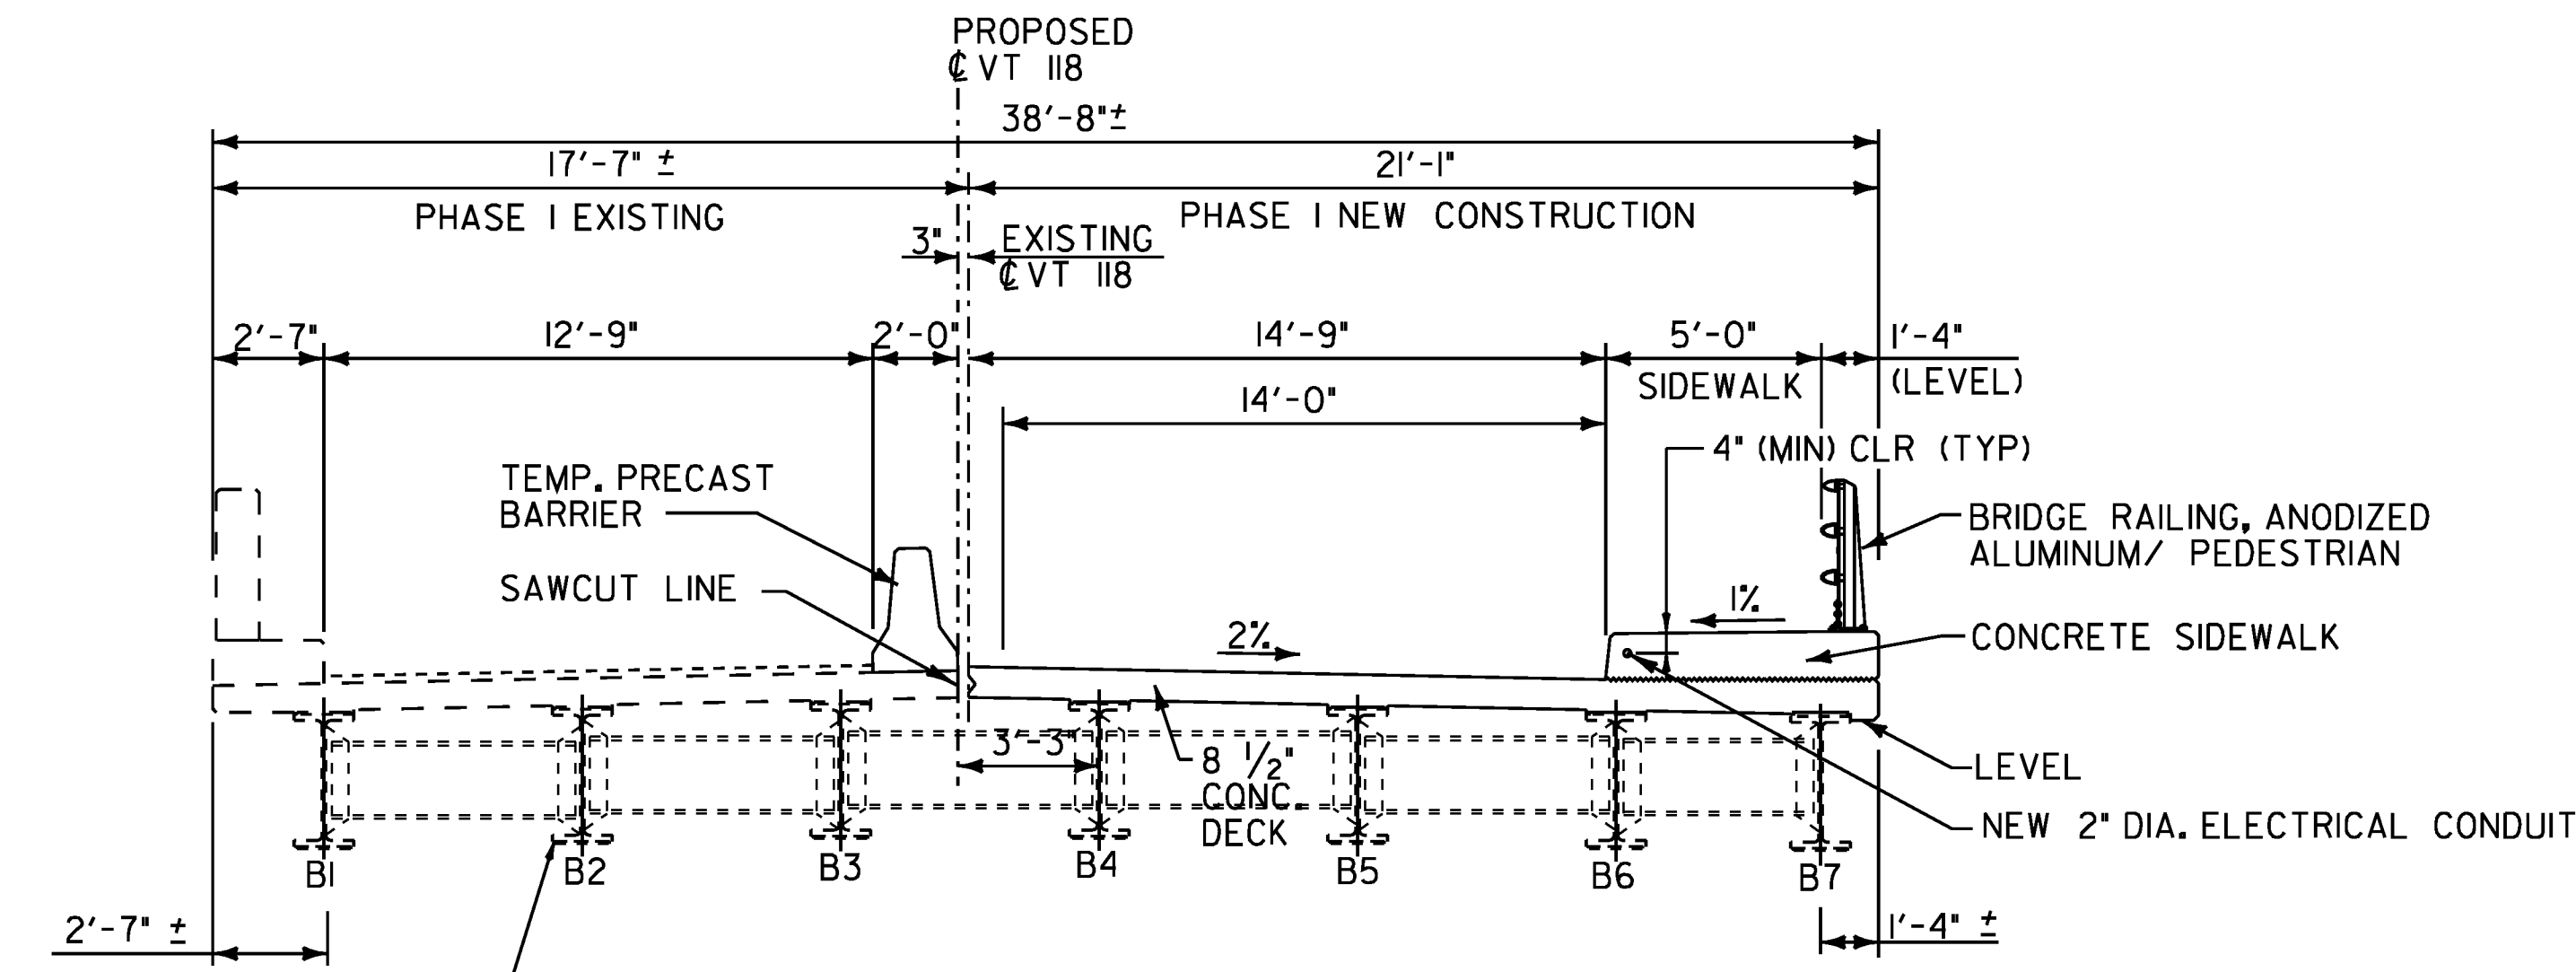

TYPICAL SECTION - CONSTRUCTION PHASE I  
SCALE: 1/4"=1'-0"

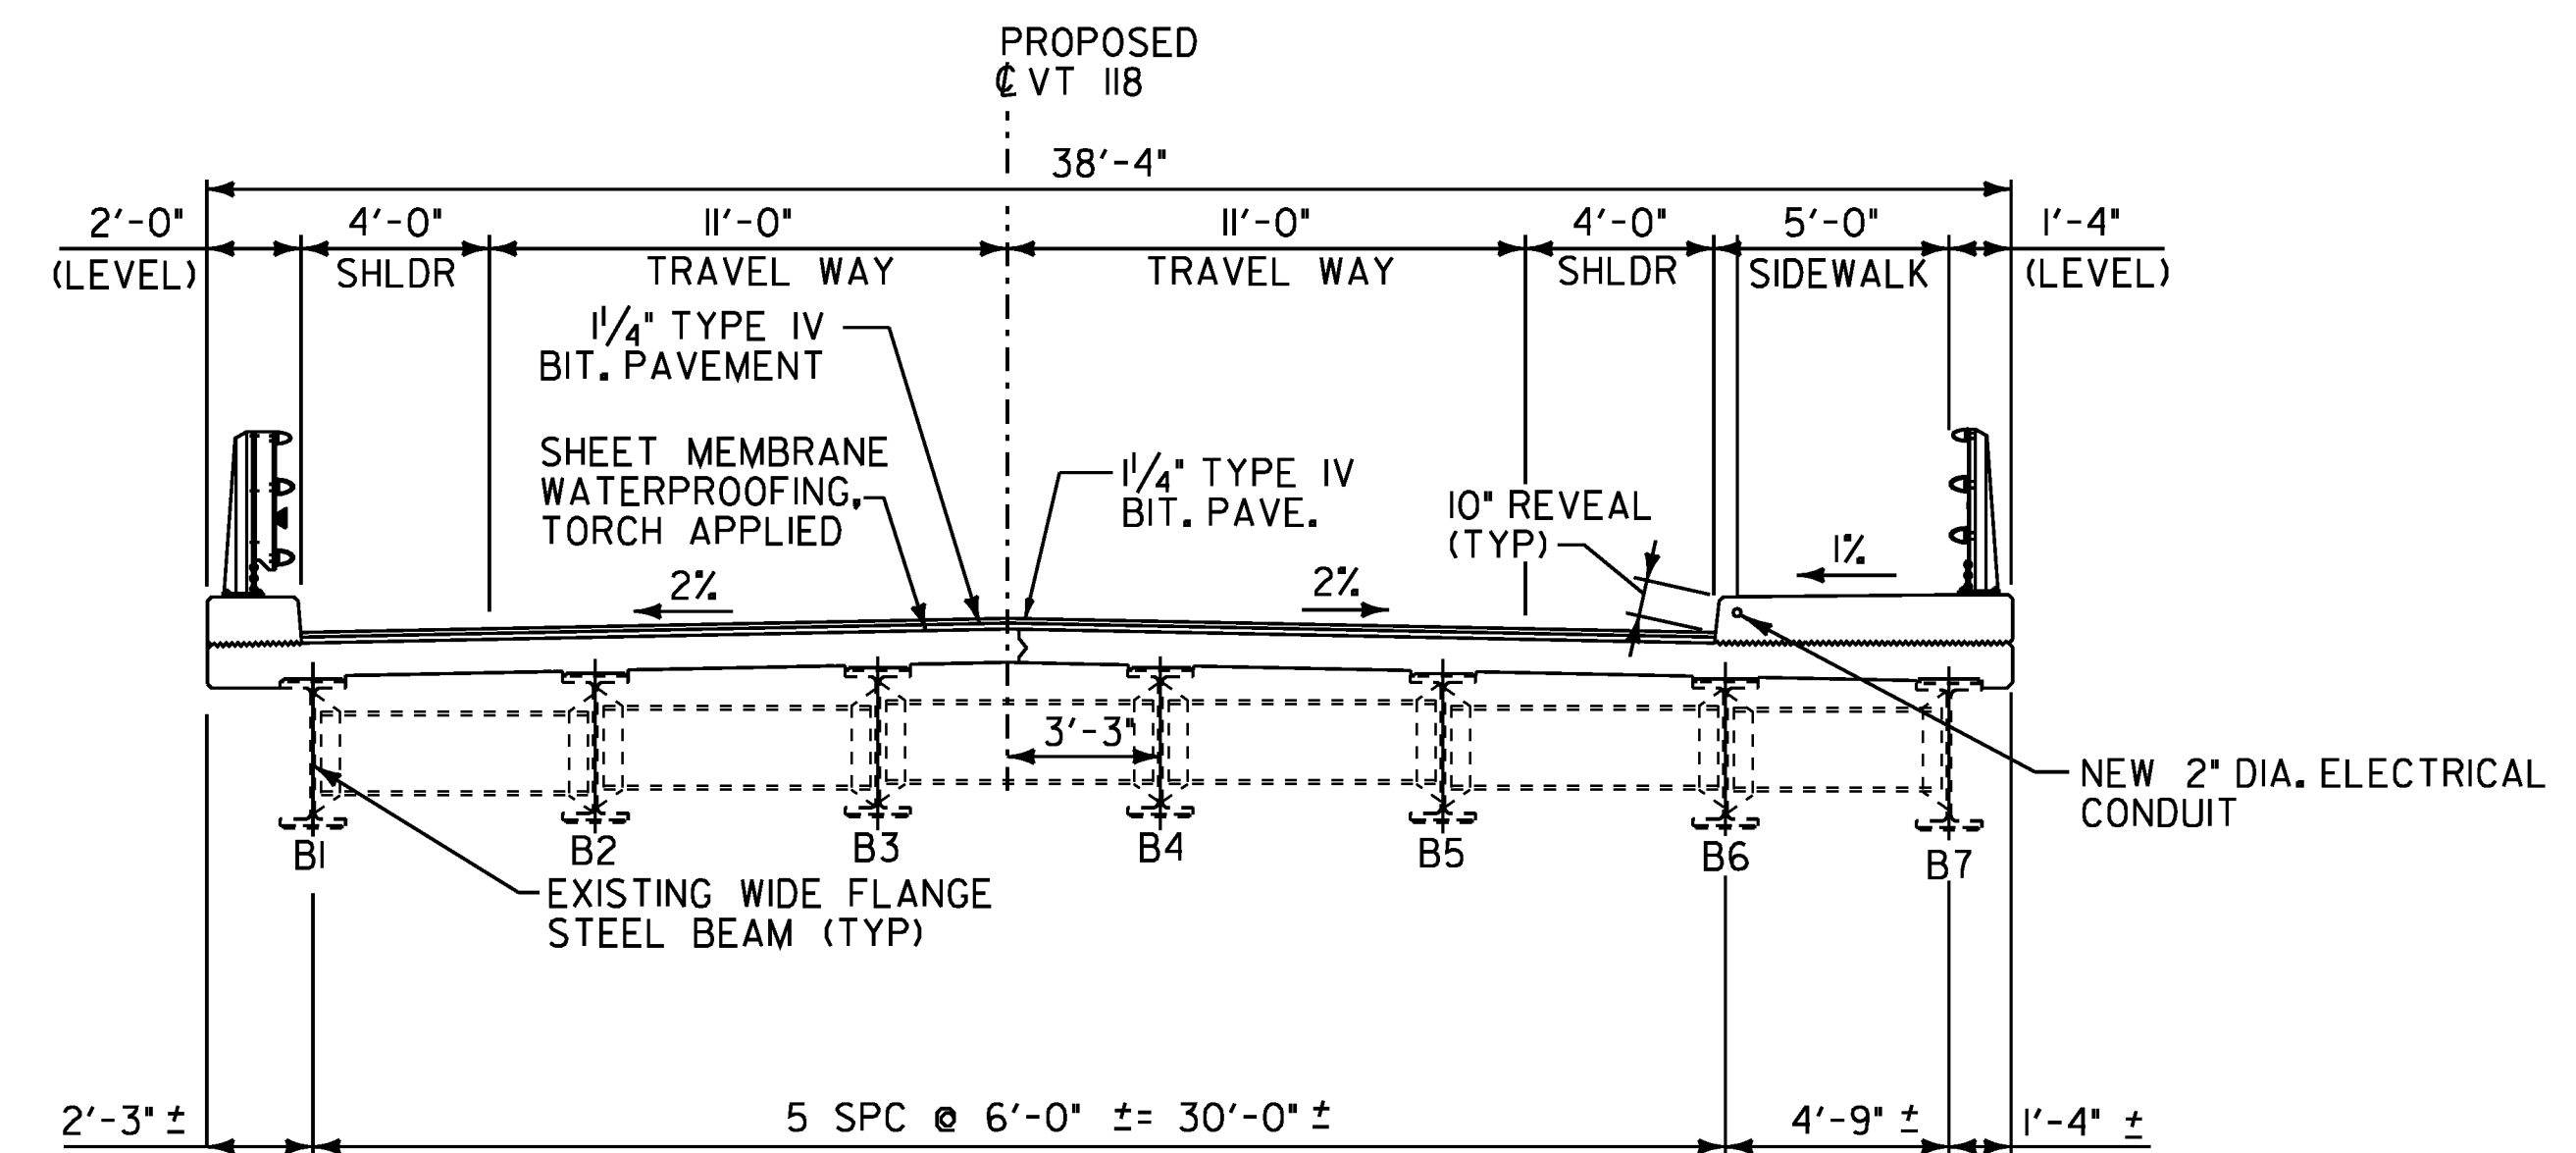

TYPICAL SECTION - FINAL BUILD  
SCALE: 1/4"=1'-0"

<b>STATE OF VERMONT AGENCY OF TRANSPORTATION</b>	
Town Of <i>BERKSHIRE</i>	Bridge No. 30
Highway No. <i>VT 118</i>	Log Sta.
<i>VT 118 OVER MISSISSQUOI RIVER</i>	
<b>BRIDGE CONSTRUCTION STAGING</b>	
Designed By <i>J Howe</i>	Drawn By <i>J Davis</i>
Checked By <i>R Hebert</i>	Date <i>4/2/09</i>
Bridge Design Supervisor	
PROJECT <i>BERKSHIRE</i>	PROJECT NO. <i>BHF 0283(9)S</i>
I.G.C. Info. <i>ZC304CSLDGN</i>	
Bridge Sheet No.	Sheet 8 of 41