


BITUMINOUS CONCRETE GUTTER DETAIL

U.S. ROUTE 302 STA. 4+655.0 - STA. 4+690.0 LT

NOTE:

- I. BITUMINOUS CONCRETE GUTTER TO BE CONSTRUCTED BY PLACING 1-40 mm TYPE IV BITUMINOUS CONCRETE PAVEMENT LIFT. PAYMENT UNDER ITEM 616.47 BITUMINOUS CONCRETE GUTTERS AND TRAFFIC ISLANDS.

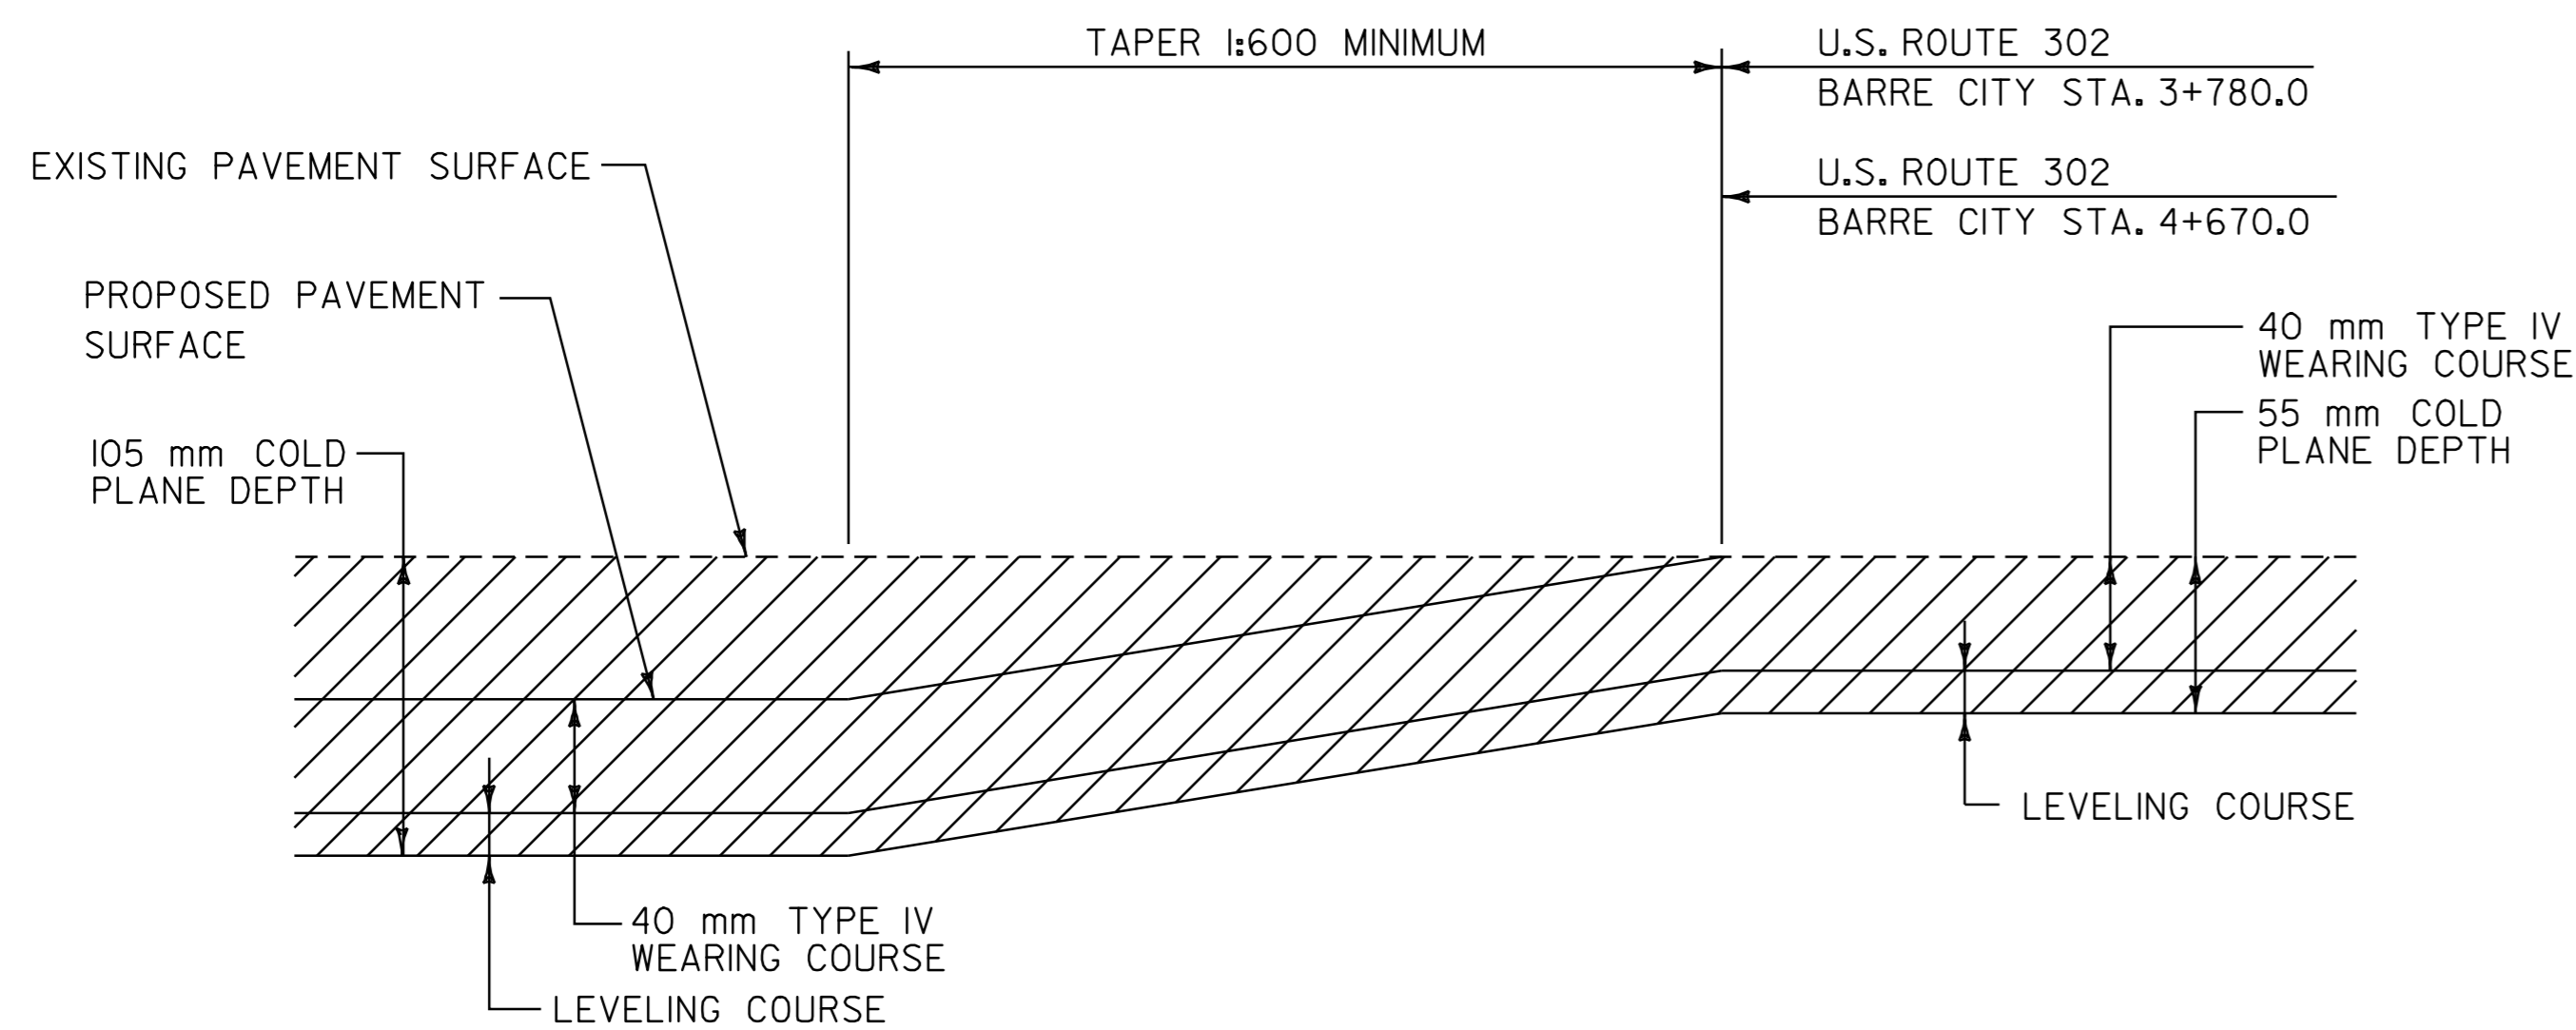

TRANSITION AREA DETAIL

U.S. ROUTE 302 BARRE CITY 3+780.0 END 55 mm COLD PLANE - BEGIN 105 mm EXTRA DEPTH COLD PLANE
 U.S. ROUTE 302 BARRE CITY 4+670.0 END 105 mm EXTRA DEPTH COLD PLANE - BEGIN 55 mm COLD PLANE

**PAVING
DETAILS
SHEET**

SURVEYED BY N/A DATE N/A
 DRAWN BY C.A.K. DATE 2/02
 SQUAD LEADER D.E.G.
 DESIGN FILE NO. /pave/98d086/zd086.dgn
 IPARM FILE zd086+y2.1 DATE 25-APR-2006 14
 PROJ. NAME BARRE CITY
 PROJ. NO. ST-STP 2102(I)S
 SHEET 3 OF 32 SHEETS

DATUM	
VERTICAL	<u>N/A</u>
HORIZONTAL	<u>N/A</u>