


**BITUMINOUS CONCRETE CURB
TYPE B DETAIL**

N.T.S.

NOTES:

1. BITUMINOUS CONCRETE CURB IS TO BE PLACED PRIOR TO THE INSTALLATION OF GUARDRAIL AND THE PLACEMENT OF THE WEARING COURSE OR AS DIRECTED BY THE RESIDENT ENGINEER.
2. THE CROSS HATCHED AREA SHALL BE CONSIDERED SUBSIDIARY TO ITEM 616.28 BITUMINOUS CONCRETE CURB, TYPE B.
3. MATCH 2" FACE TO WEARING COURSE.
4. IN AREAS OF EXISTING BRIDGE CURB BITUMINOUS CONCRETE CURB SHALL BE TRANSITIONED INTO THE EXISTING BRIDGE CURB AS DIRECTED BY THE RESIDENT ENGINEER.

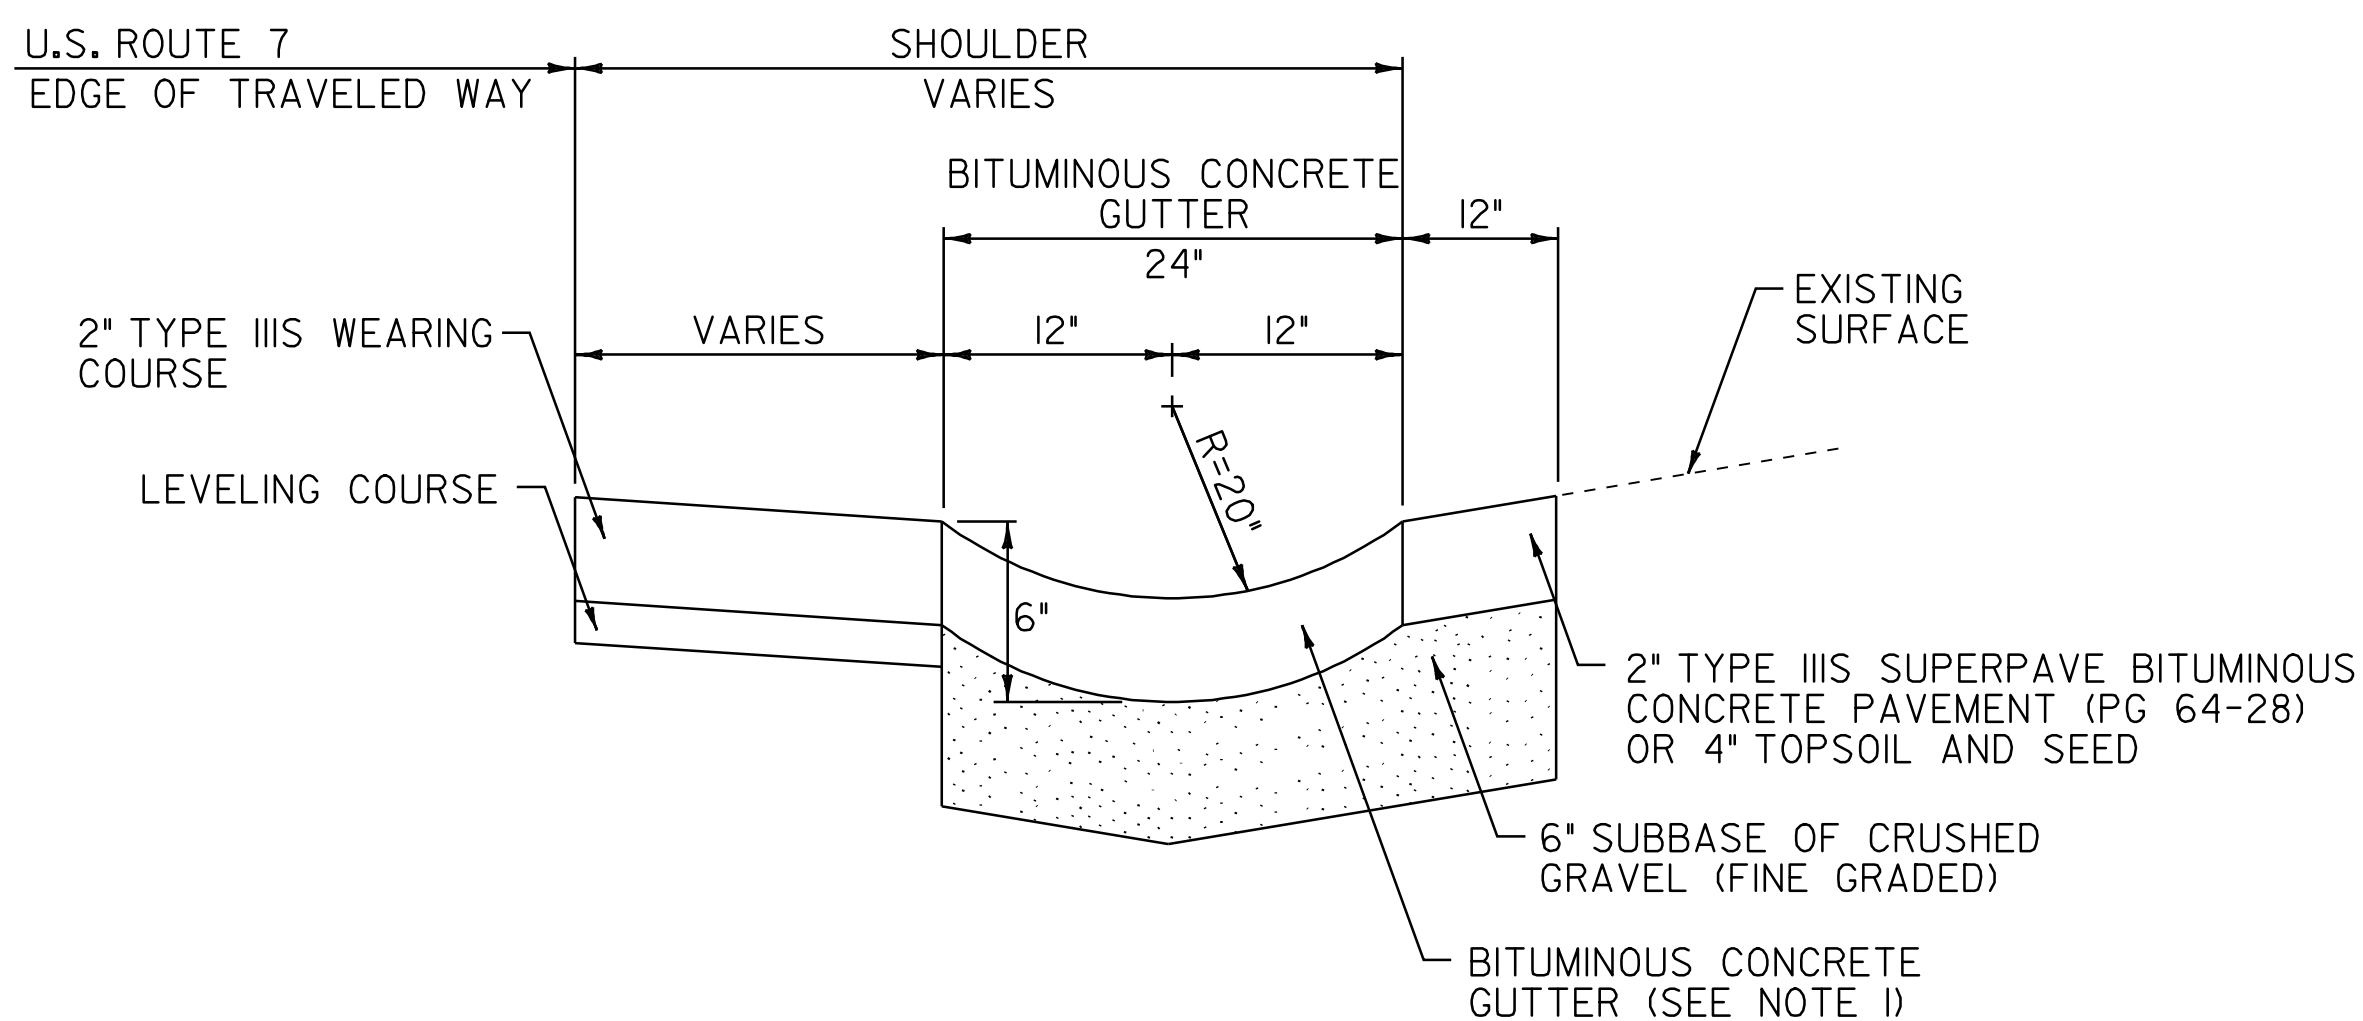

BITUMINOUS CONCRETE GUTTER DETAIL

U.S. ROUTE 7 RUTLAND TOWN STA. 10+84.0 TO STA. 15+00.0

NOTE:

1. BITUMINOUS CONCRETE GUTTER TO BE CONSTRUCTED BY PLACING 2" TYPE III SUPERPAVE BITUMINOUS CONCRETE PAVEMENT LIFT AS DIRECTED BY THE RESIDENT ENGINEER. PAYMENT UNDER ITEM 616.47 BITUMINOUS CONCRETE GUTTERS AND TRAFFIC ISLANDS.

**PAVING
DETAIL
SHEET #1**

PROJECT NAME: WALLINGFORD - RUTLAND TOWN
PROJECT NUMBER: AC NH 2207(I)S

FILE NAME: p99bl66.dgn
PROJECT LEADER: D.E.G.
DESIGNED BY: D.W.E.

PLOT DATE: 12-MAR-2007 11:27
DRAWN BY: C.A.K.
CHECKED BY: D.E.G.
SHEET 5 OF 95