



COLOR: BLACK BORDER & ARROW
YELLOW BACKGROUND (RETROREFLECTIVE)

MATERIAL: PER VAOT STANDARD E-151
SIGN - U.S. ROUTE 7
WALLINGFORD:
STA. 333+23.0, LT
CLARENDON:
STA. 286+50, RT

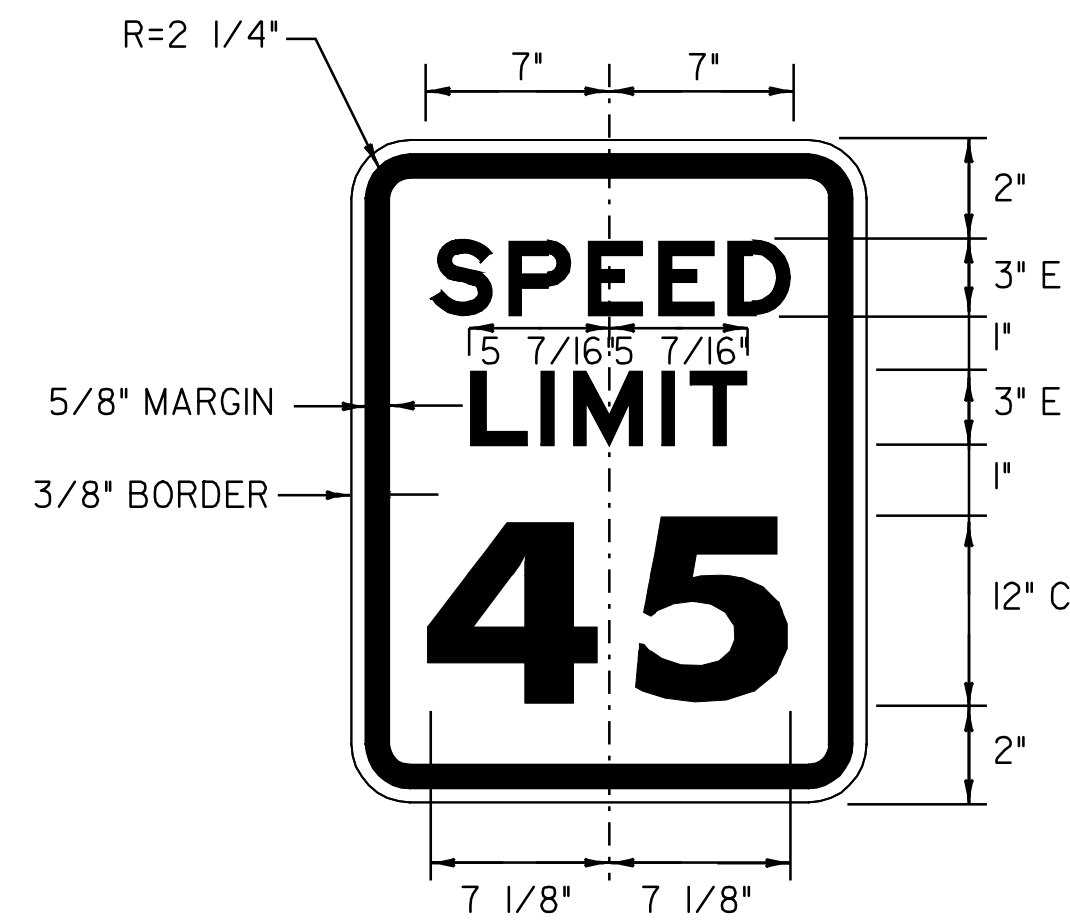


COLOR: BLACK BORDER & TEXT (REFLECTORIZED)
WHITE BACKGROUND (REFLECTORIZED)

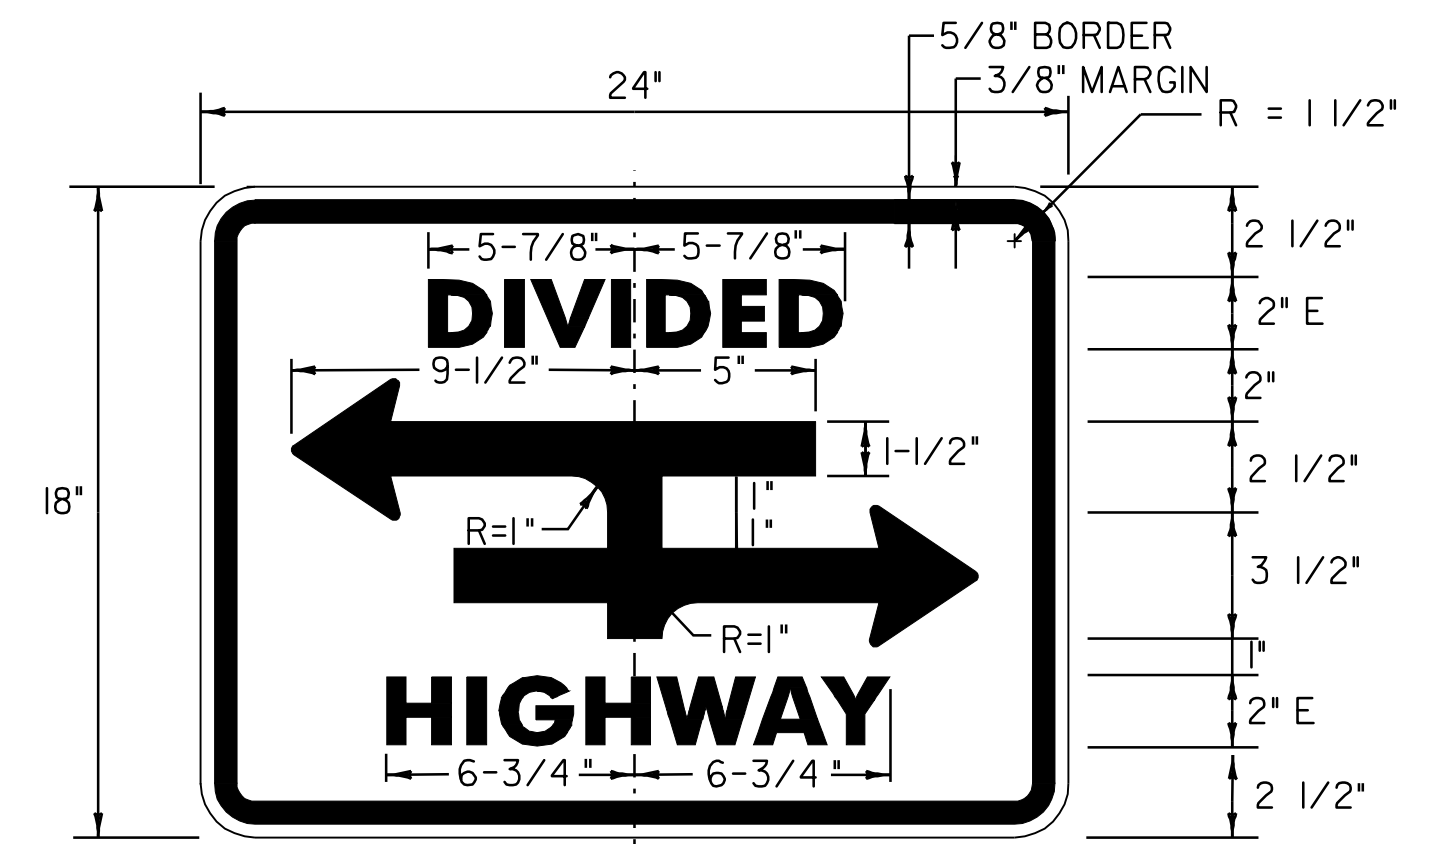


COLOR: BLACK BORDER, SYMBOL & TEXT (REFLECTORIZED)
WHITE BACKGROUND (REFLECTORIZED)


MATERIAL: PER VAOT STANDARD E-141
SIGN - U.S. ROUTE 7
CLARENDON:
STA. 60+68.0, RT

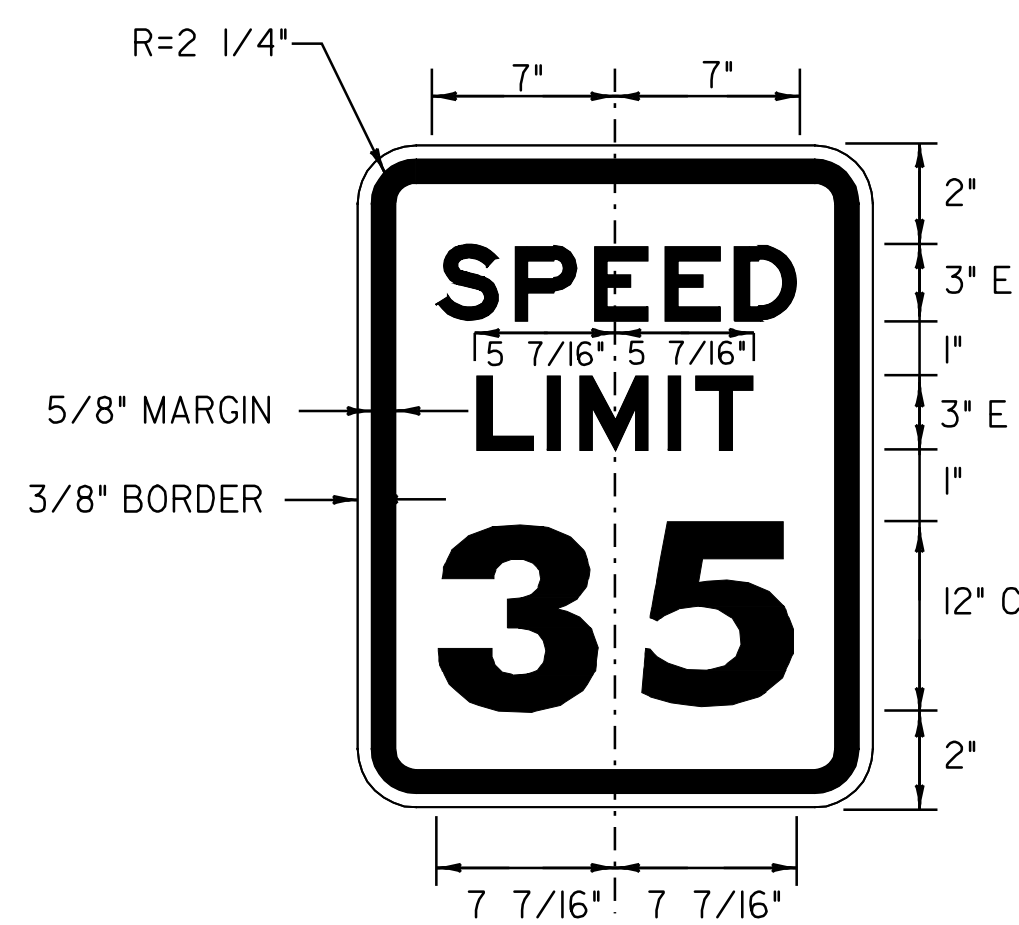

COLOR: BLACK BORDER & TEXT (REFLECTORIZED)
WHITE BACKGROUND (REFLECTORIZED)

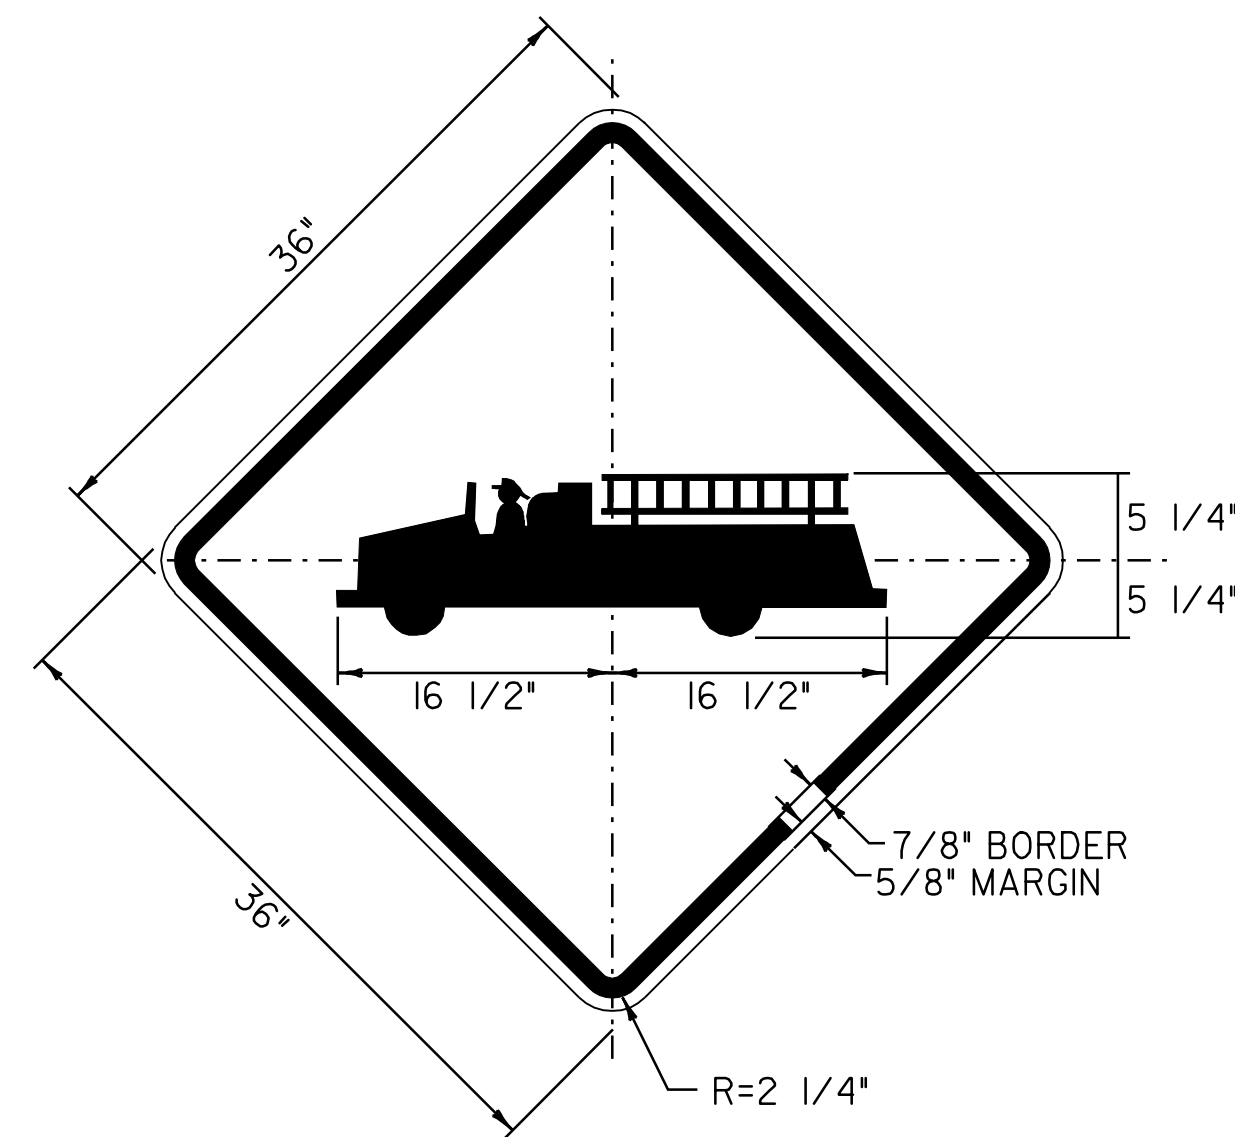

COLOR: BLACK BORDER & TEXT (REFLECTORIZED)
YELLOW BACKGROUND (REFLECTORIZED)
PER VAOT STANDARD E-151
SIGN - U.S. ROUTE 7
CLARENDON:
STA. 265+77.0, RT

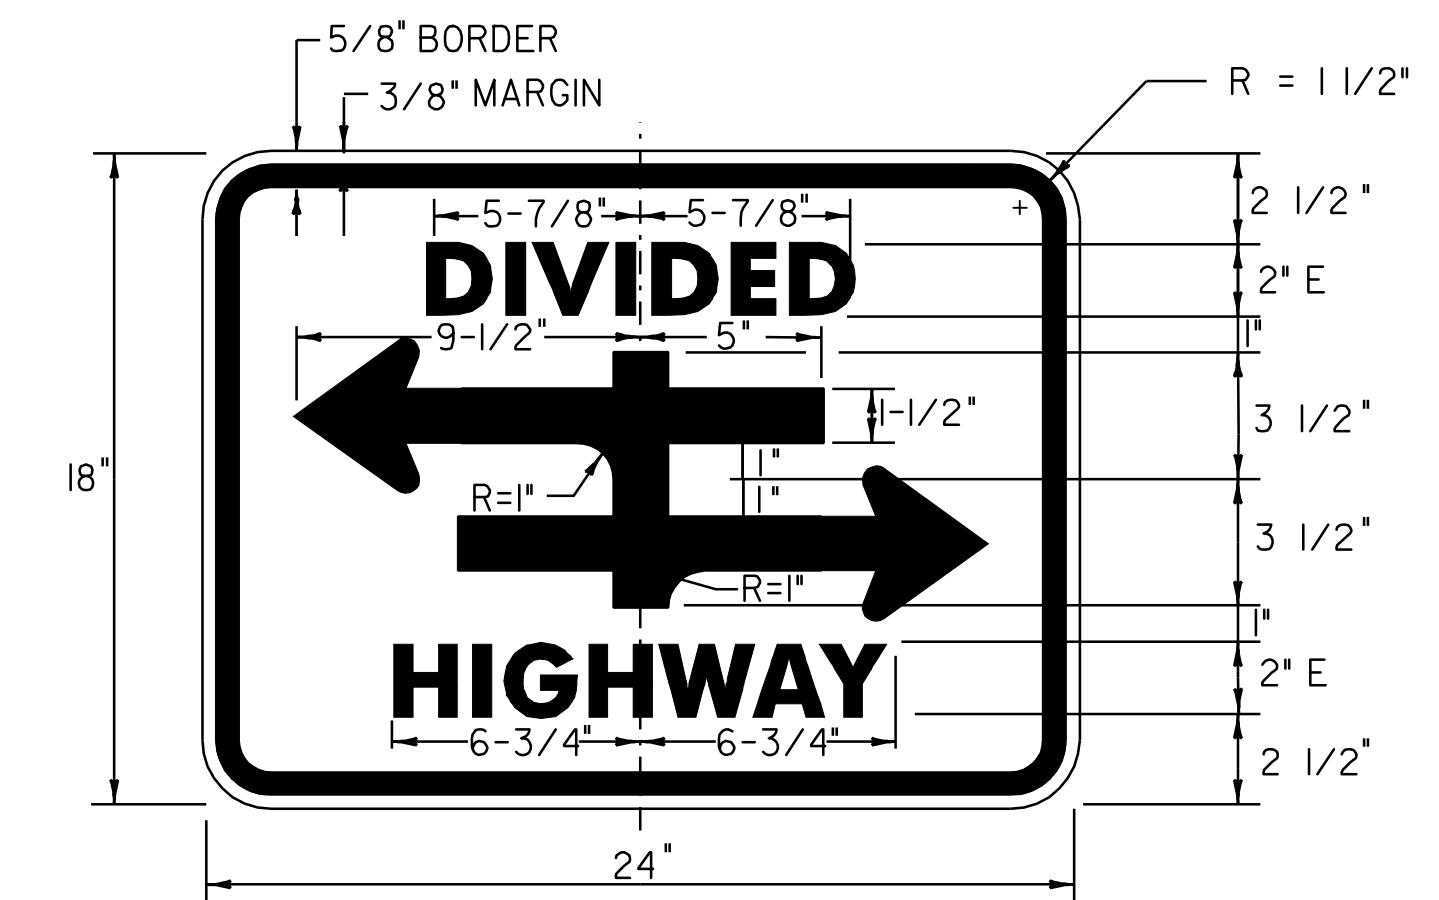


COLOR: BLACK BORDER, SYMBOL & TEXT (REFLECTORIZED)
WHITE BACKGROUND (REFLECTORIZED)

MATERIAL: PER VAOT STANDARD E-141
SIGN - U.S. ROUTE 7
CLARENDON:
STA. 77+000, RT
STA. 176+58.0, RT
STA. 251+78.0, RT
STA. 274+12.0, RT
RUTLAND:
STA. 6+45.0, RT

NOTE:

TEXT LAYOUT DIMENSIONS ARE BASED ON THE "LETTER & NUMERAL WIDTHS & SPACE" TABLES FOUND IN THE "STANDARD HIGHWAY SIGNS" BOOKLET. MINOR VARIATIONS IN TEXT DIMENSIONS ARE ACCEPTABLE BASED ON INDIVIDUAL MANUFACTURER'S LETTER FABRICATION. SIGNIFICANT CHANGES THAT AFFECT SIGN APPEARANCE SHALL BE BROUGHT TO THE ATTENTION OF THE VAOT'S TRAFFIC OPERATIONS SECTION BEFORE FABRICATION.

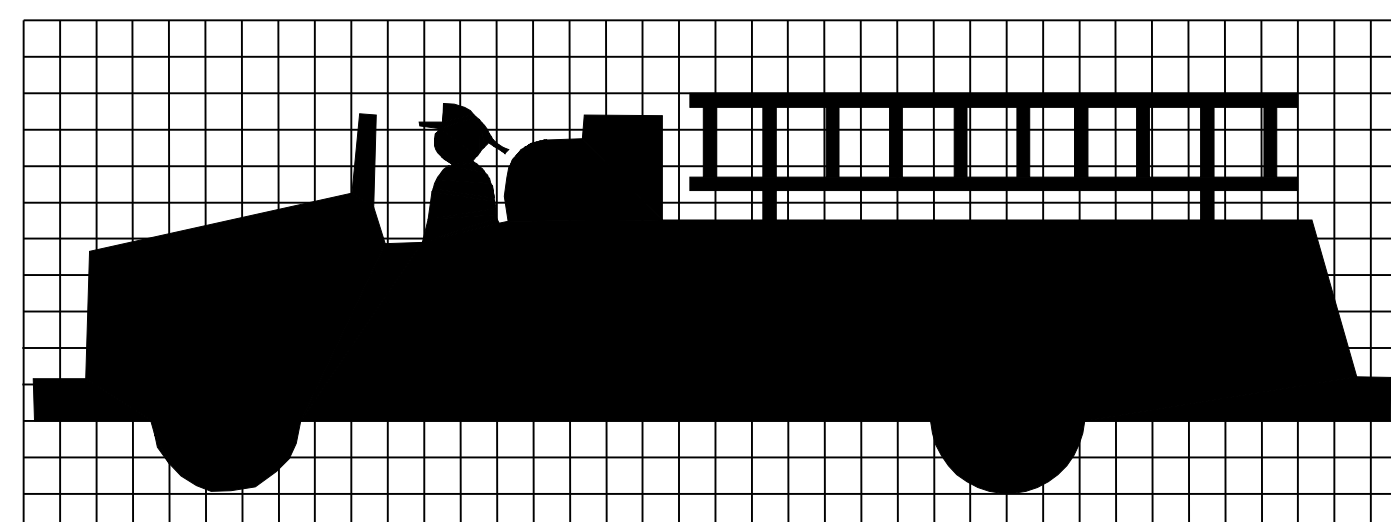

**TRAFFIC SIGN
DETAIL
SHEET #1**

PROJECT NAME: WALLINGFORD - RUTLAND TOWN
PROJECT NUMBER: AC NH 2207(I)S

FILE NAME: p99bl66.dgn
PROJECT LEADER: D.E.G.
DESIGNED BY: D.W.E.

PLOT DATE: 12-MAR-2007 11:33
DRAWN BY: C.A.K.
CHECKED BY: D.E.G.
SHEET 78 OF 95