



COLOR: WHITE BORDER & TEXT (REFLECTORIZED)  
GREEN BACKGROUND (REFLECTORIZED)

MATERIAL: PER VAOT STANDARD E-131  
SIGN - U.S. ROUTE 7  
CLARENDON:  
STA. 162+10.0, RT

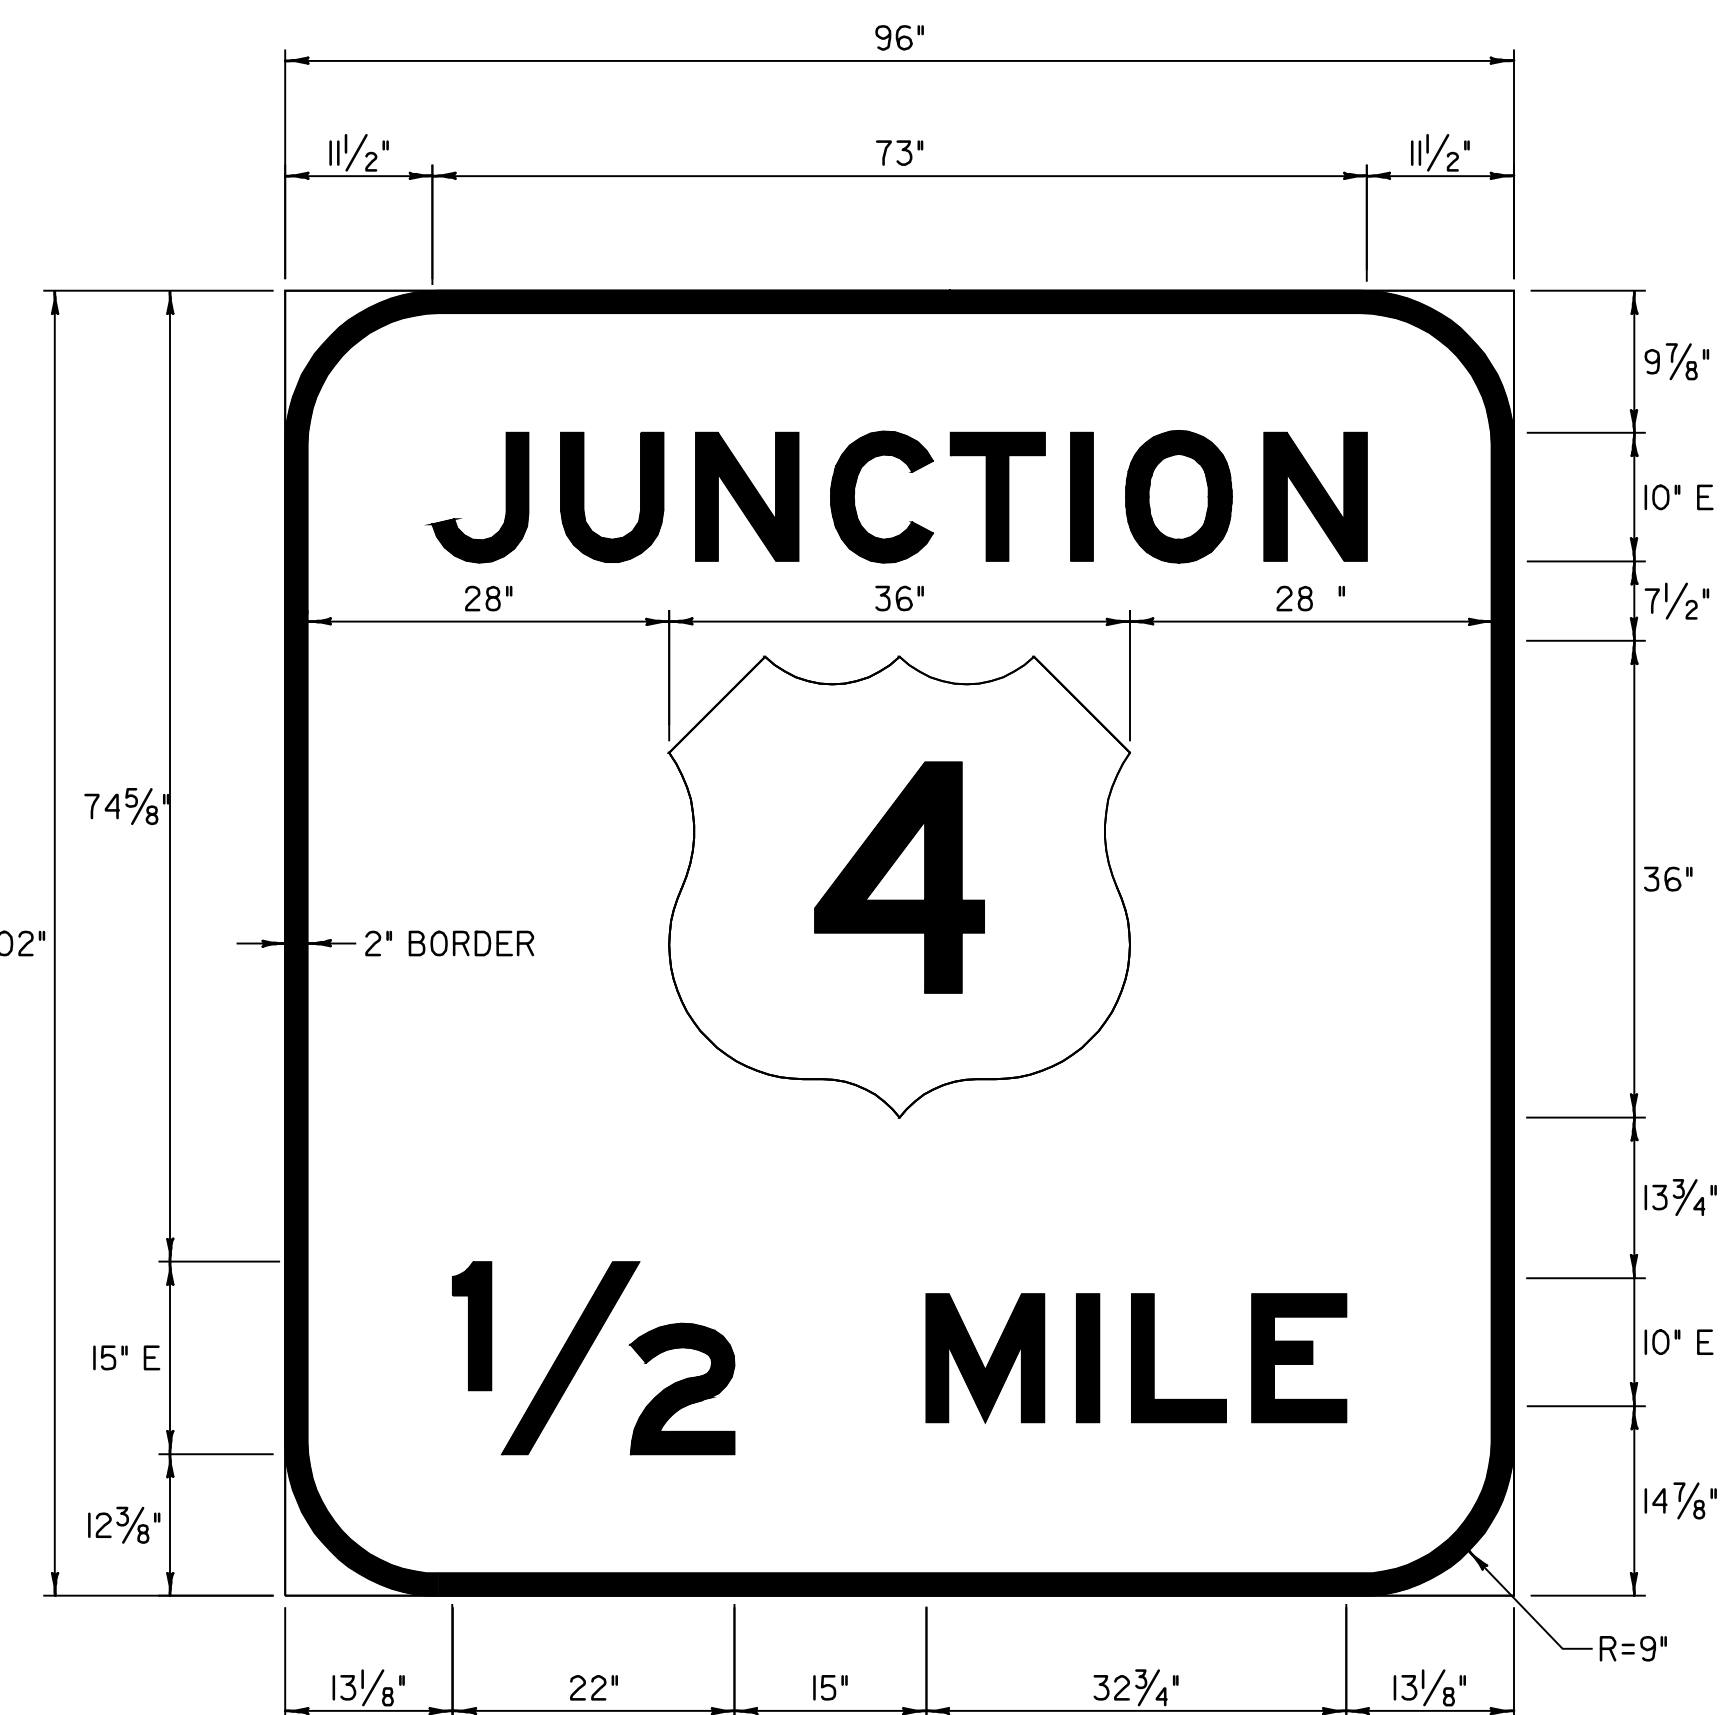


COLOR: WHITE BORDER & TEXT (REFLECTORIZED)  
GREEN BACKGROUND (REFLECTORIZED)

MATERIAL: PER VAOT STANDARD E-131  
SIGN - U.S. ROUTE 7  
CLARENDON:  
STA. 292+25.0, RT

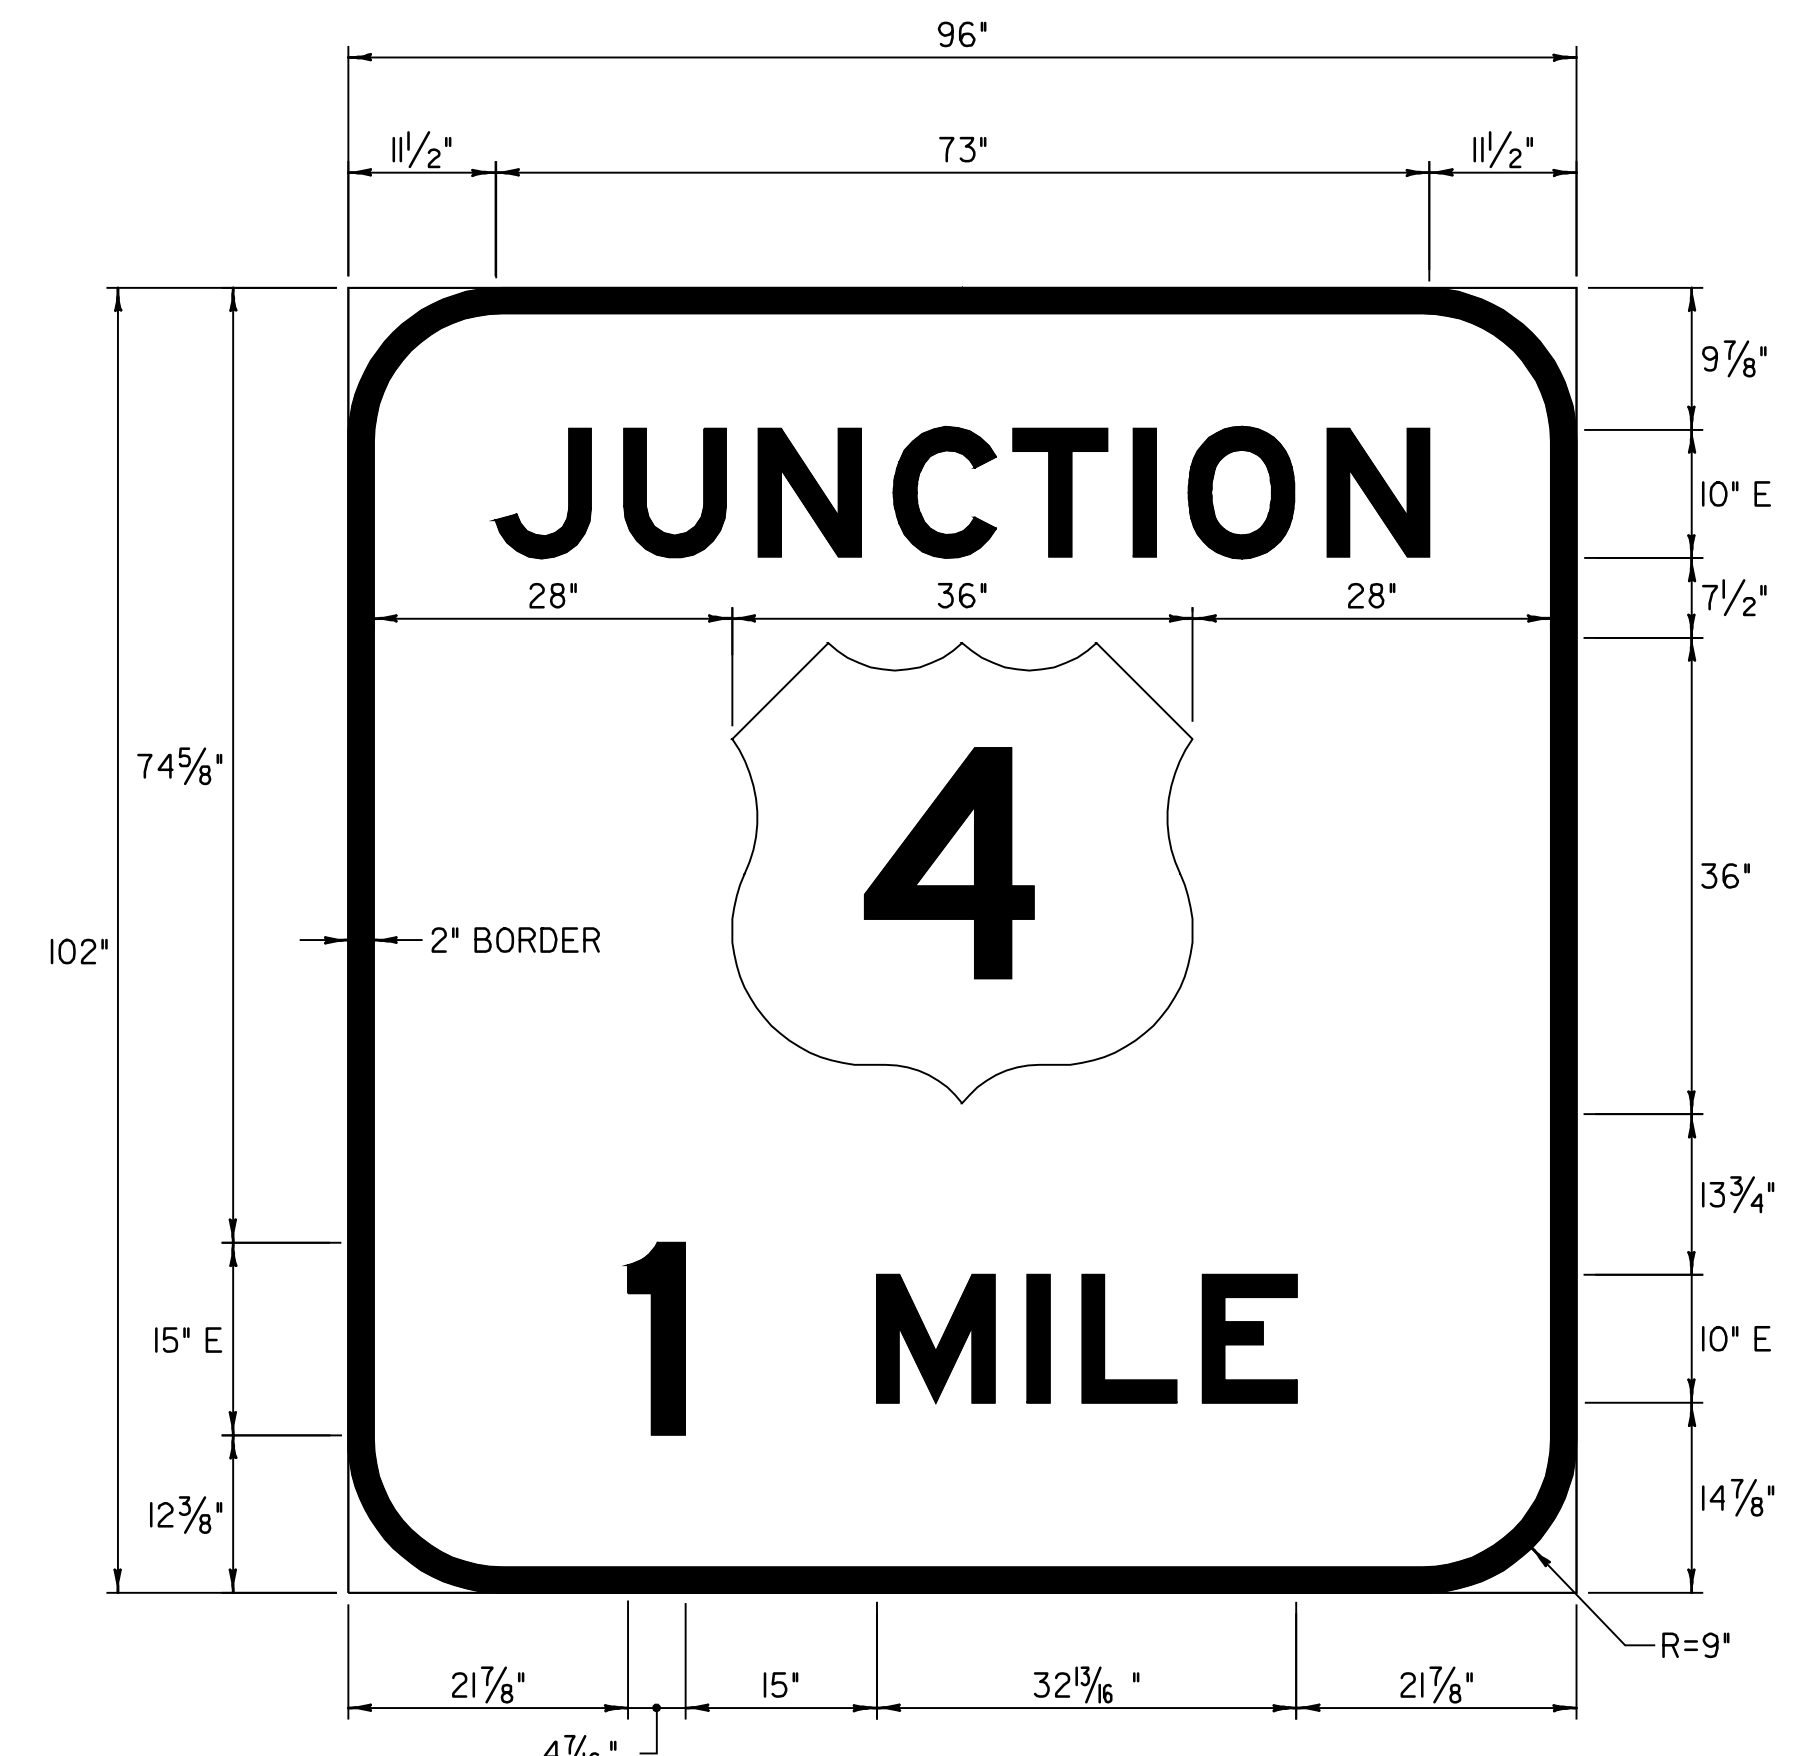


COLOR: WHITE BORDER & TEXT (REFLECTORIZED)  
GREEN BACKGROUND (REFLECTORIZED)

MATERIAL: PER VAOT STANDARD E-131  
SIGN - U.S. ROUTE 7  
CLARENDON:  
STA. 263+49.0, RT

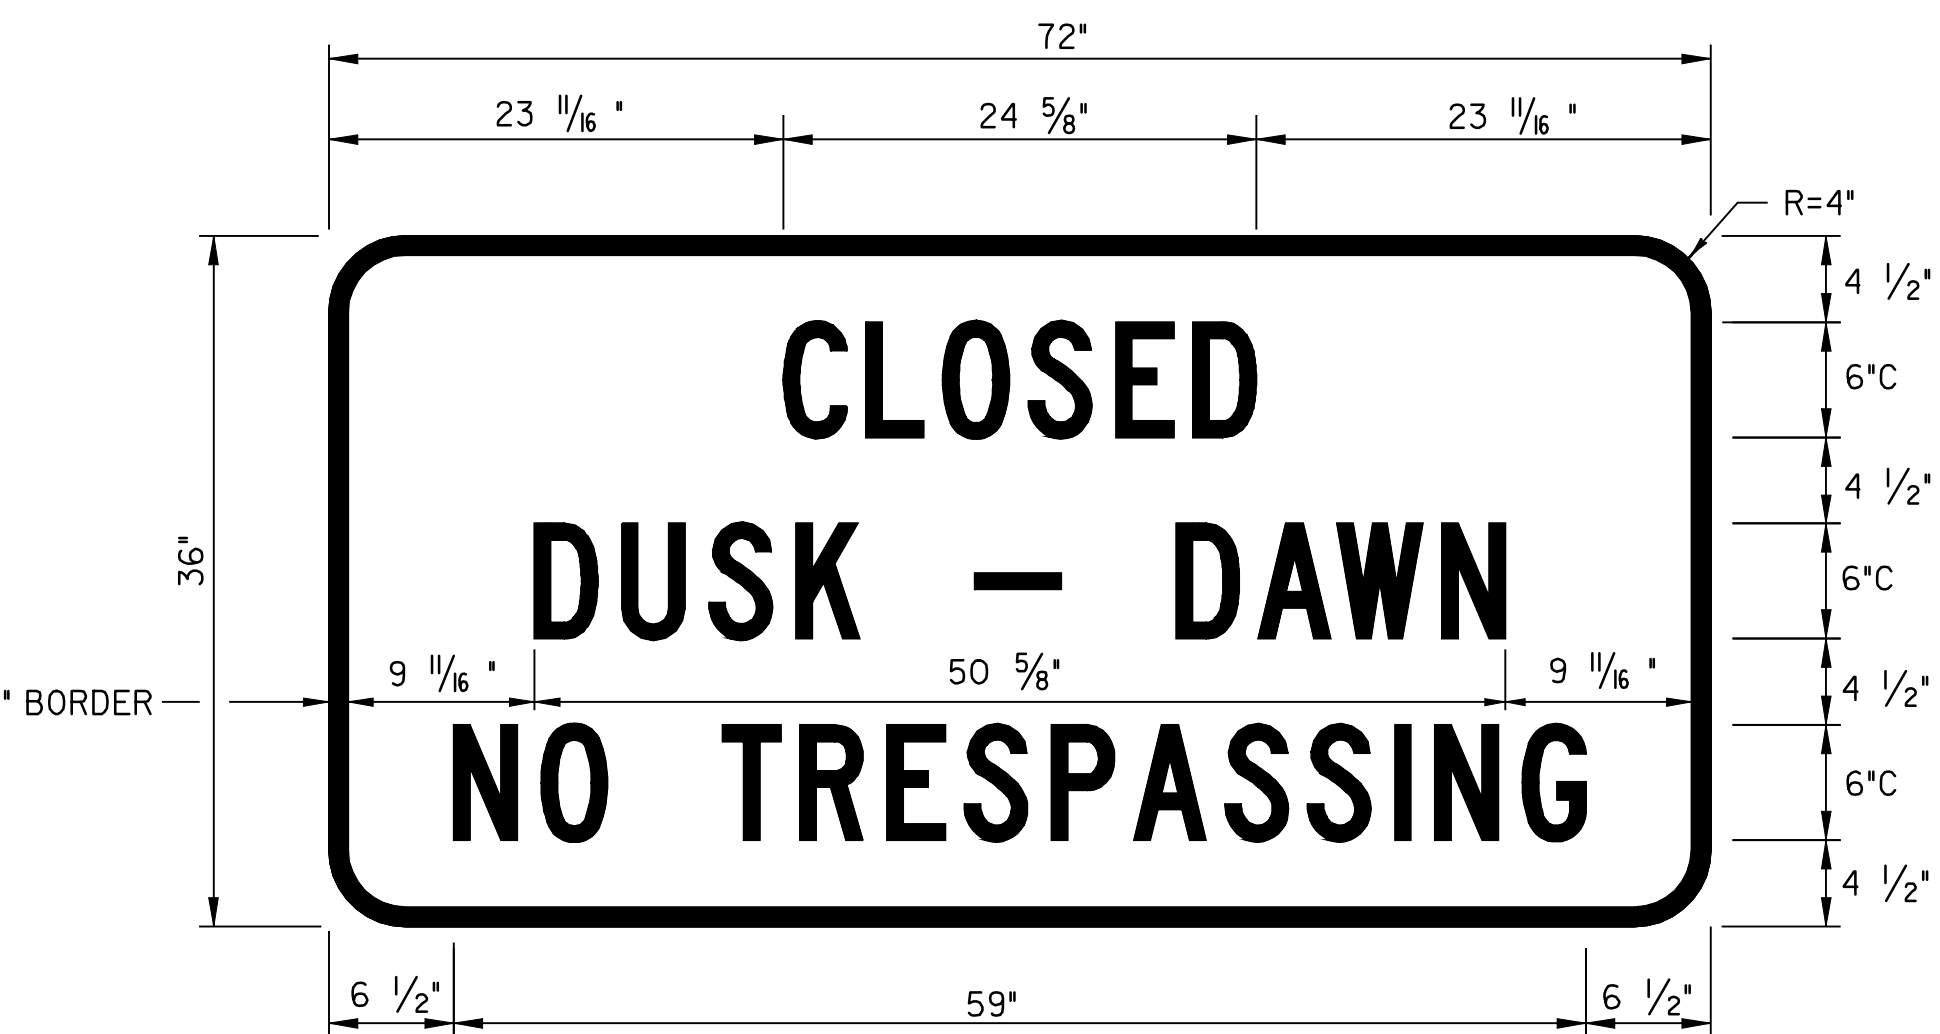


COLOR: BLACK BORDER & TEXT (REFLECTORIZED)  
WHITE BACKGROUND (REFLECTORIZED)

MATERIAL: PER VAOT STANDARD E-131  
SIGN - U.S. ROUTE 7  
CLARENDON:  
STA. 127+23.0, RT

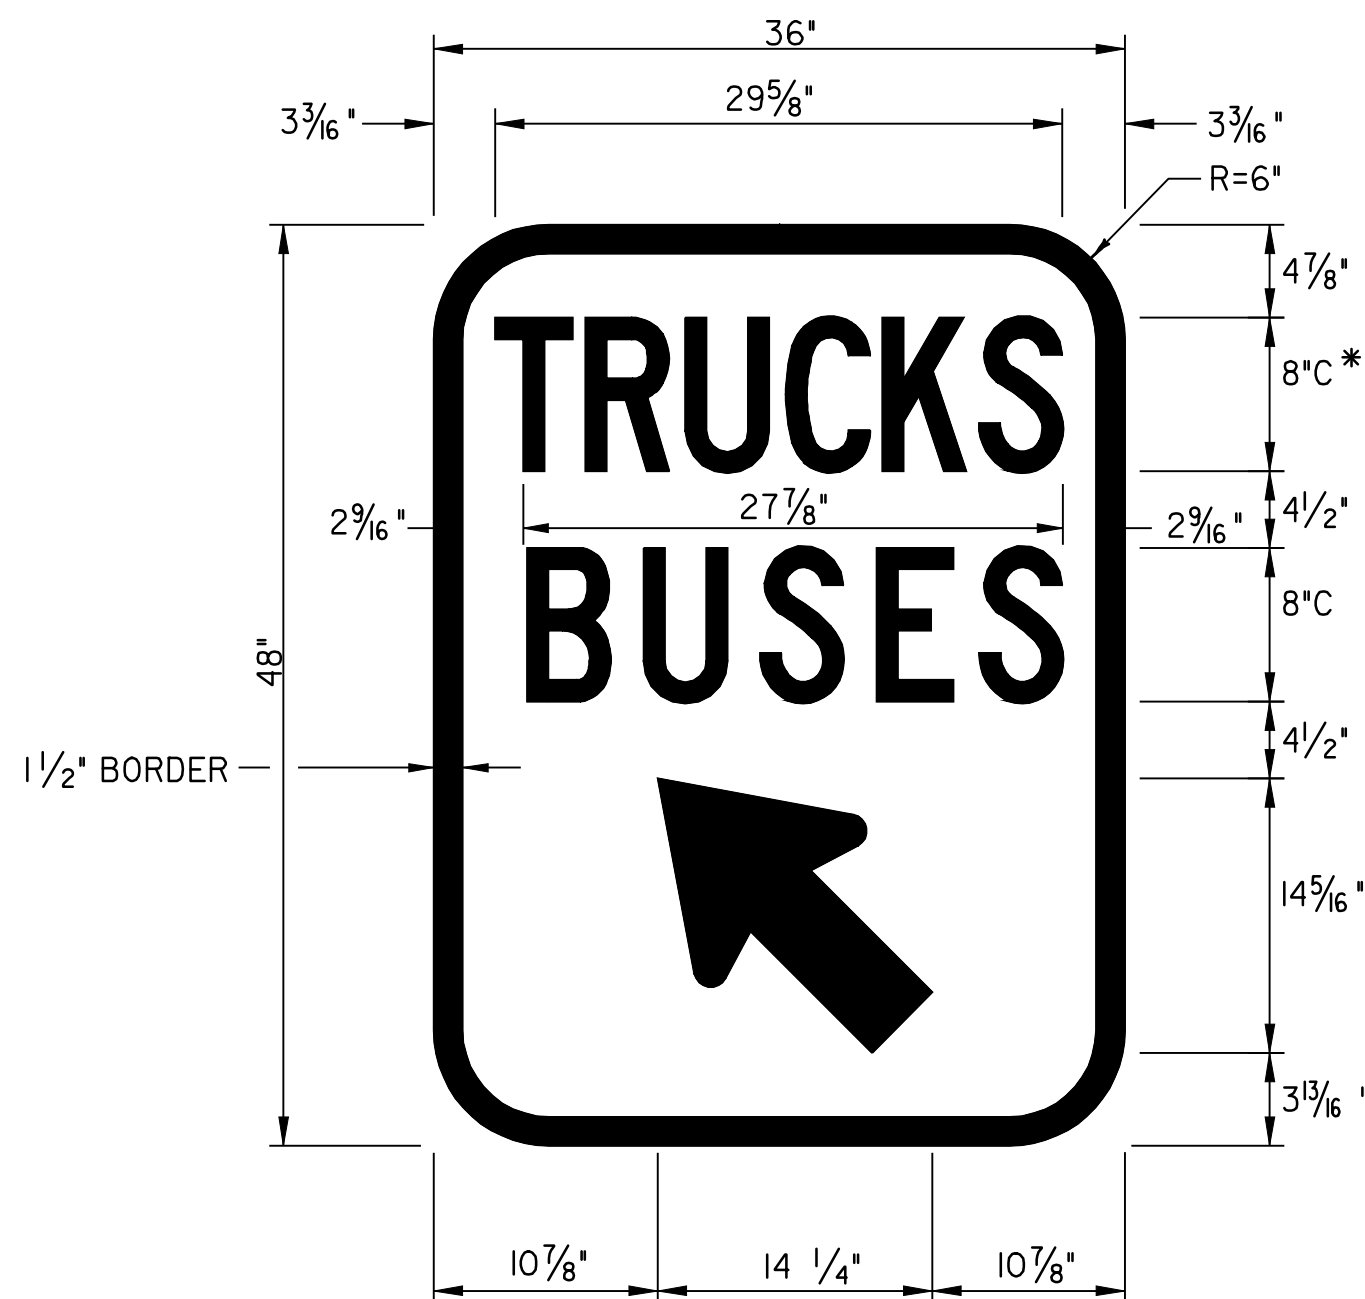

COLOR: WHITE BORDER & TEXT (REFLECTORIZED)  
BLUE BACKGROUND (REFLECTORIZED)

MATERIAL: PER VAOT STANDARD E-131  
\* 50% REDUCTION IN SPACING  
CLARENDON:  
SIGN - U.S. ROUTE 7  
STA. 127+42.0, RT

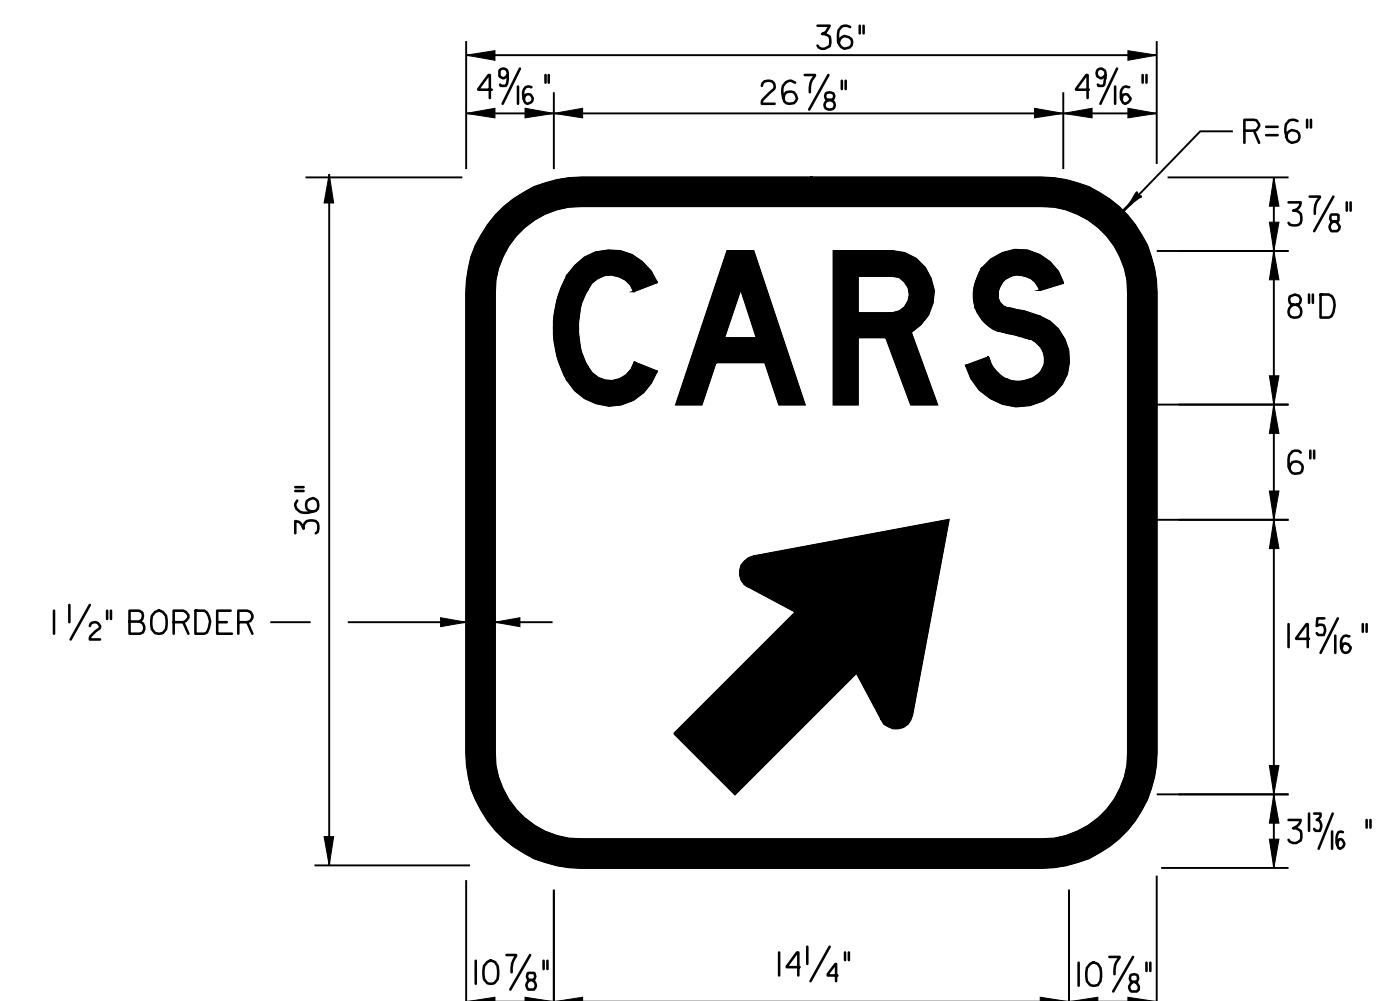

COLOR: WHITE BORDER & TEXT (REFLECTORIZED)  
BLUE BACKGROUND (REFLECTORIZED)

MATERIAL: PER VAOT STANDARD E-131  
SIGN - U.S. ROUTE 7  
CLARENDON:  
STA. 127+20.0, RT

NOTE:

TEXT LAYOUT DIMENSIONS ARE BASED ON THE "LETTER & NUMERAL WIDTHS & SPACE" TABLES FOUND IN THE "STANDARD HIGHWAY SIGNS" BOOKLET. MINOR VARIATIONS IN TEXT DIMENSIONS ARE ACCEPTABLE. BASED ON INDIVIDUAL MANUFACTURER'S LETTER FABRICATION. SIGNIFICANT CHANGES THAT AFFECT SIGN APPEARANCE SHALL BE BROUGHT TO THE ATTENTION OF THE VAOT'S TRAFFIC OPERATIONS SECTION BEFORE FABRICATION.

**TRAFFIC SIGN  
DETAIL  
SHEET #3**

PROJECT NAME: WALLINGFORD - RUTLAND TOWN  
PROJECT NUMBER: AC NH 2207(1)S

FILE NAME: p99b166stgn01.dgn  
PROJECT LEADER: D.E.G.  
DESIGNED BY: D.W.E.

PLOT DATE: 12-MAR-2007 11:33  
DRAWN BY: C.A.K.  
CHECKED BY: D.E.G.  
SHEET 80 OF 95