



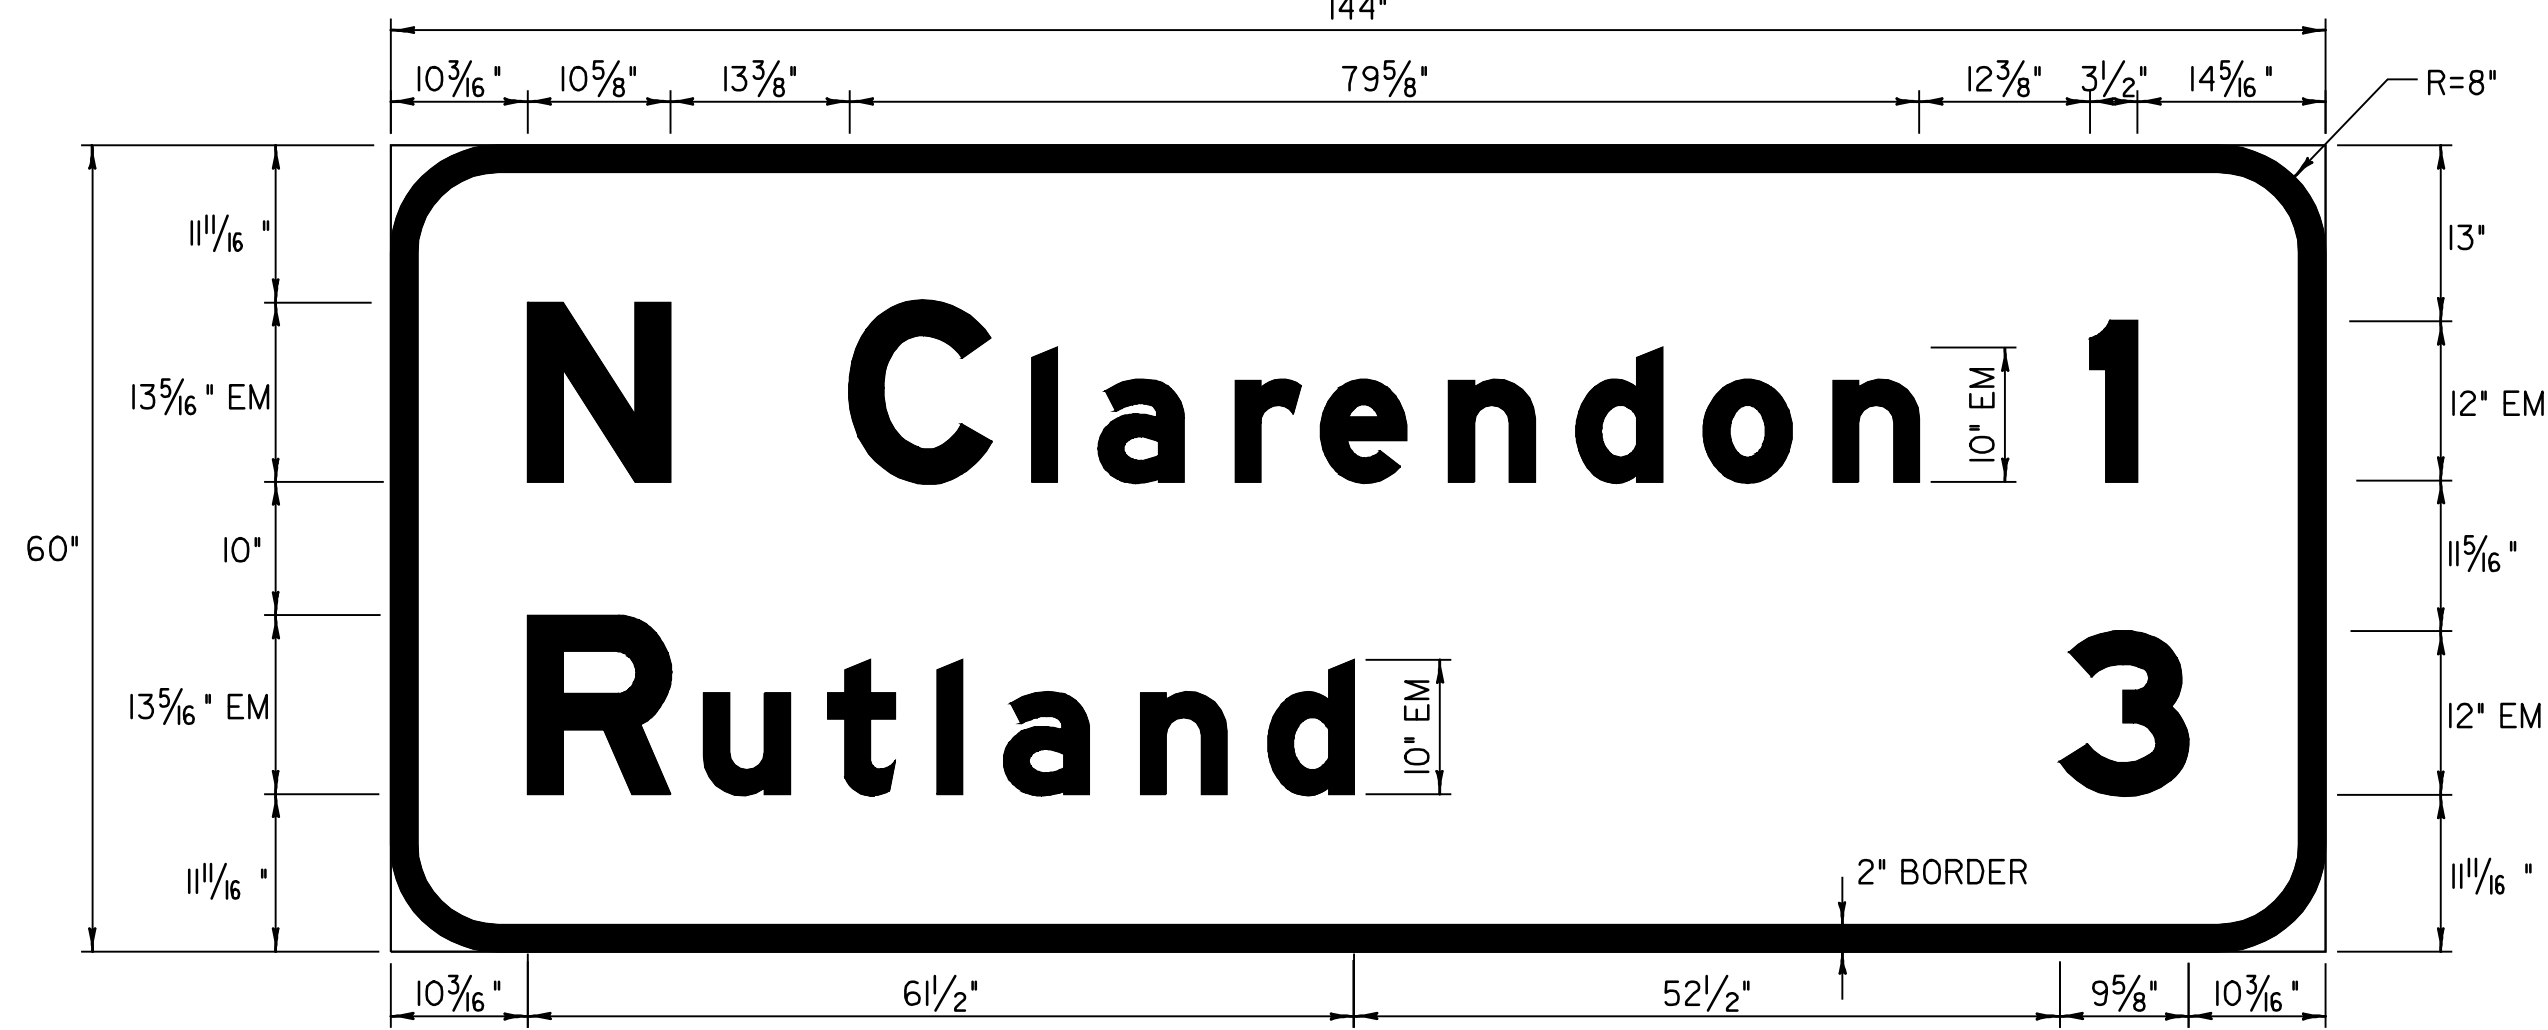


COLOR: WHITE BORDER & TEXT (REFLECTORIZED)
 GREEN BACKGROUND (REFLECTORIZED)
 MATERIAL: PER VAOT STANDARD E-131
 SIGN - U.S. ROUTE 7
 CLARENDON:
 STA. 257+22.0, RT

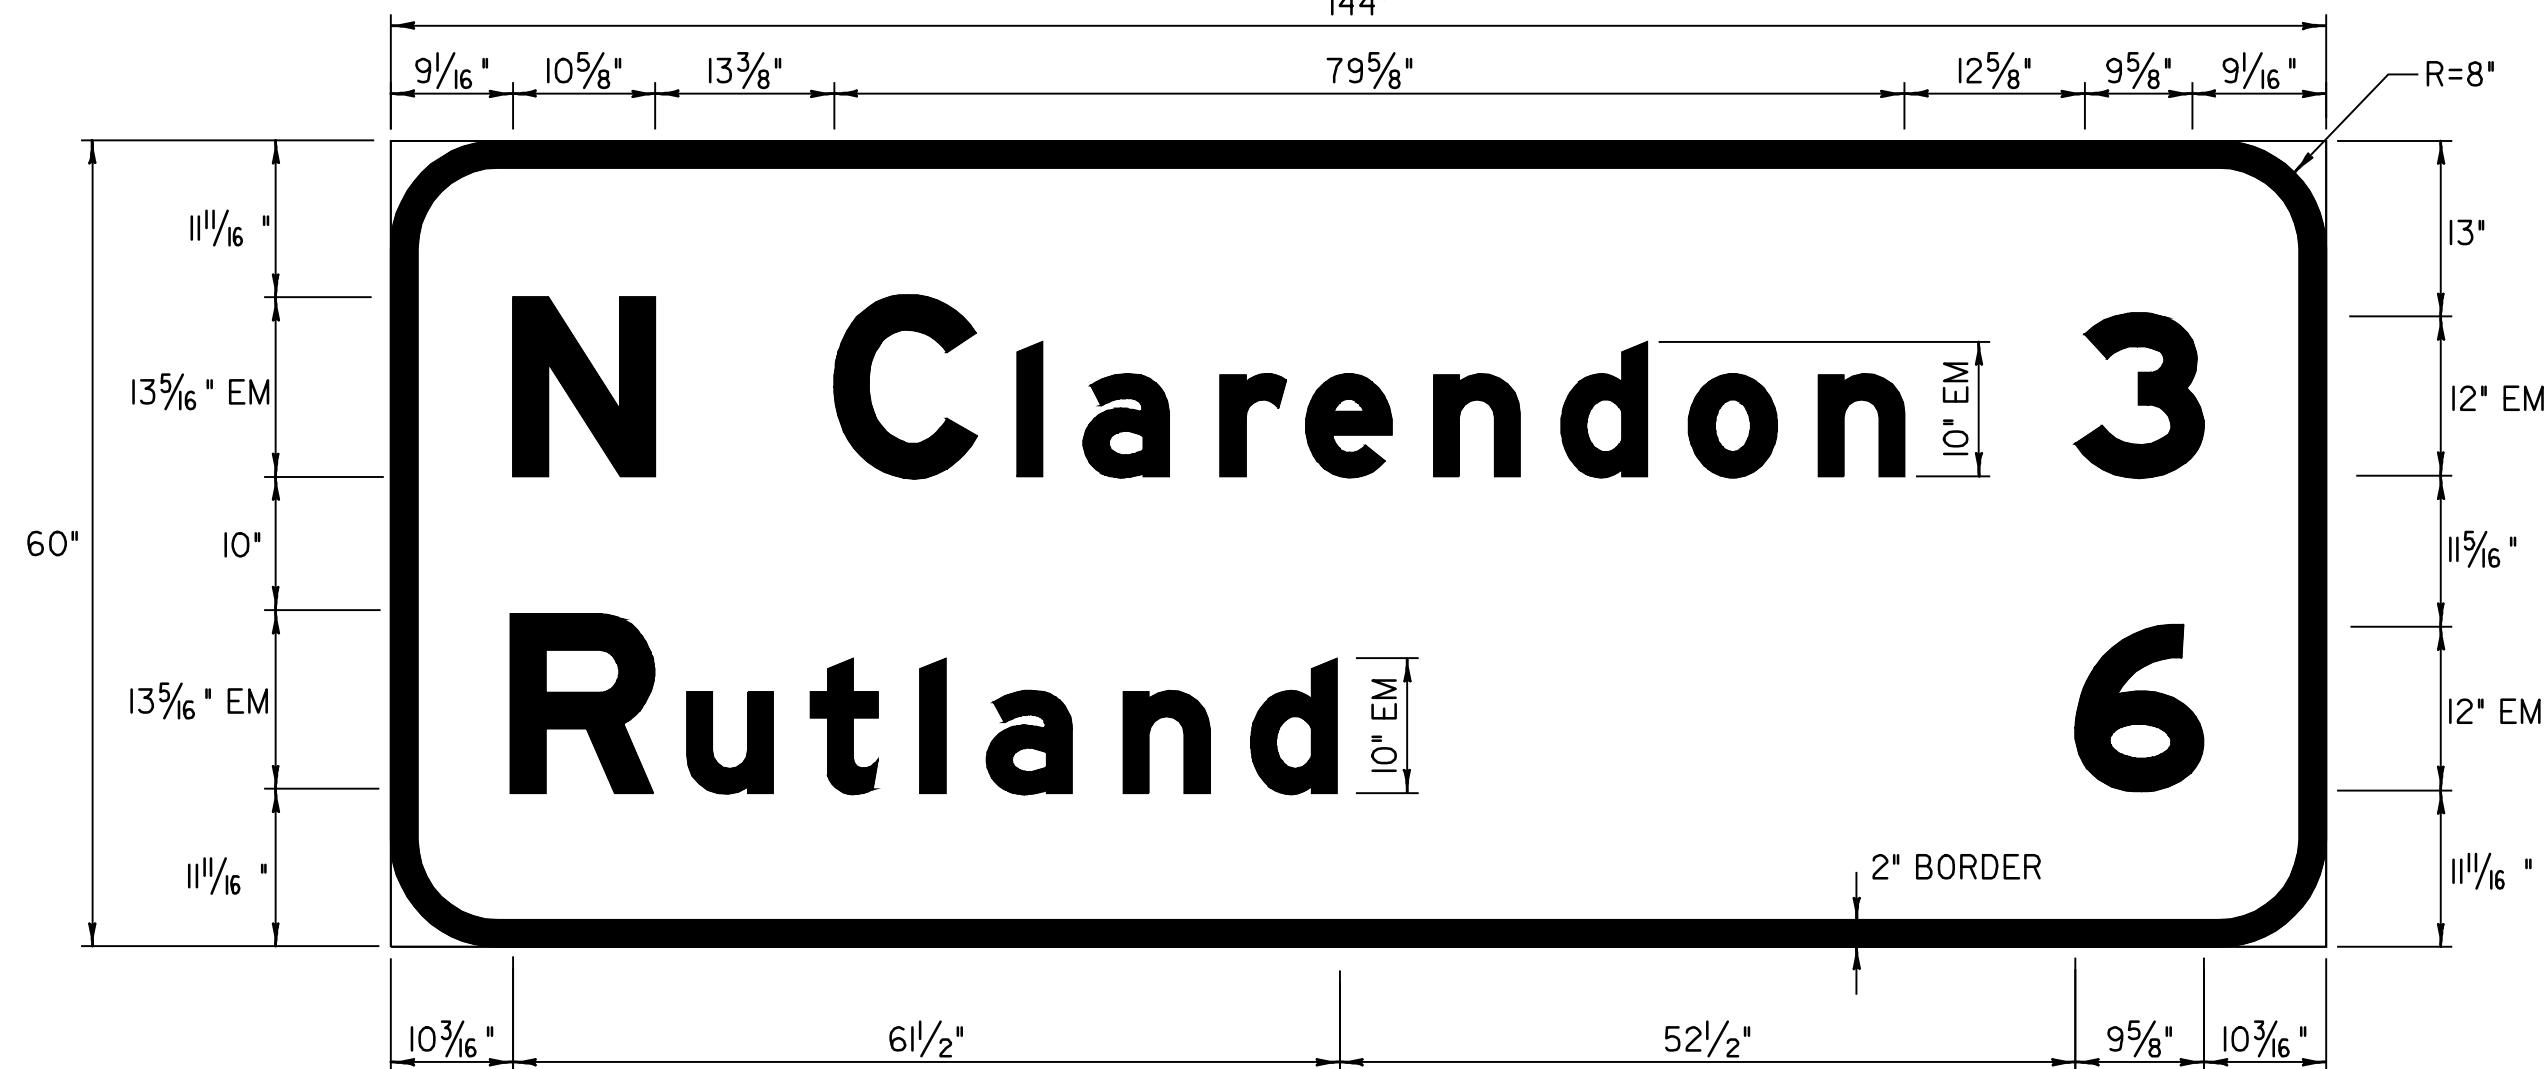


COLOR: WHITE BORDER & TEXT (REFLECTORIZED)
 GREEN BACKGROUND (REFLECTORIZED)
 MATERIAL: PER VAOT STANDARD E-131
 SIGN - U.S. ROUTE 7
 CLARENDON:
 STA. 211+60.0, RT



COLOR: WHITE BORDER & TEXT (REFLECTORIZED)
 GREEN BACKGROUND (REFLECTORIZED)
 MATERIAL: PER VAOT STANDARD E-131
 SIGN - U.S. ROUTE 7
 CLARENDON:
 STA. 99+28.0, RT

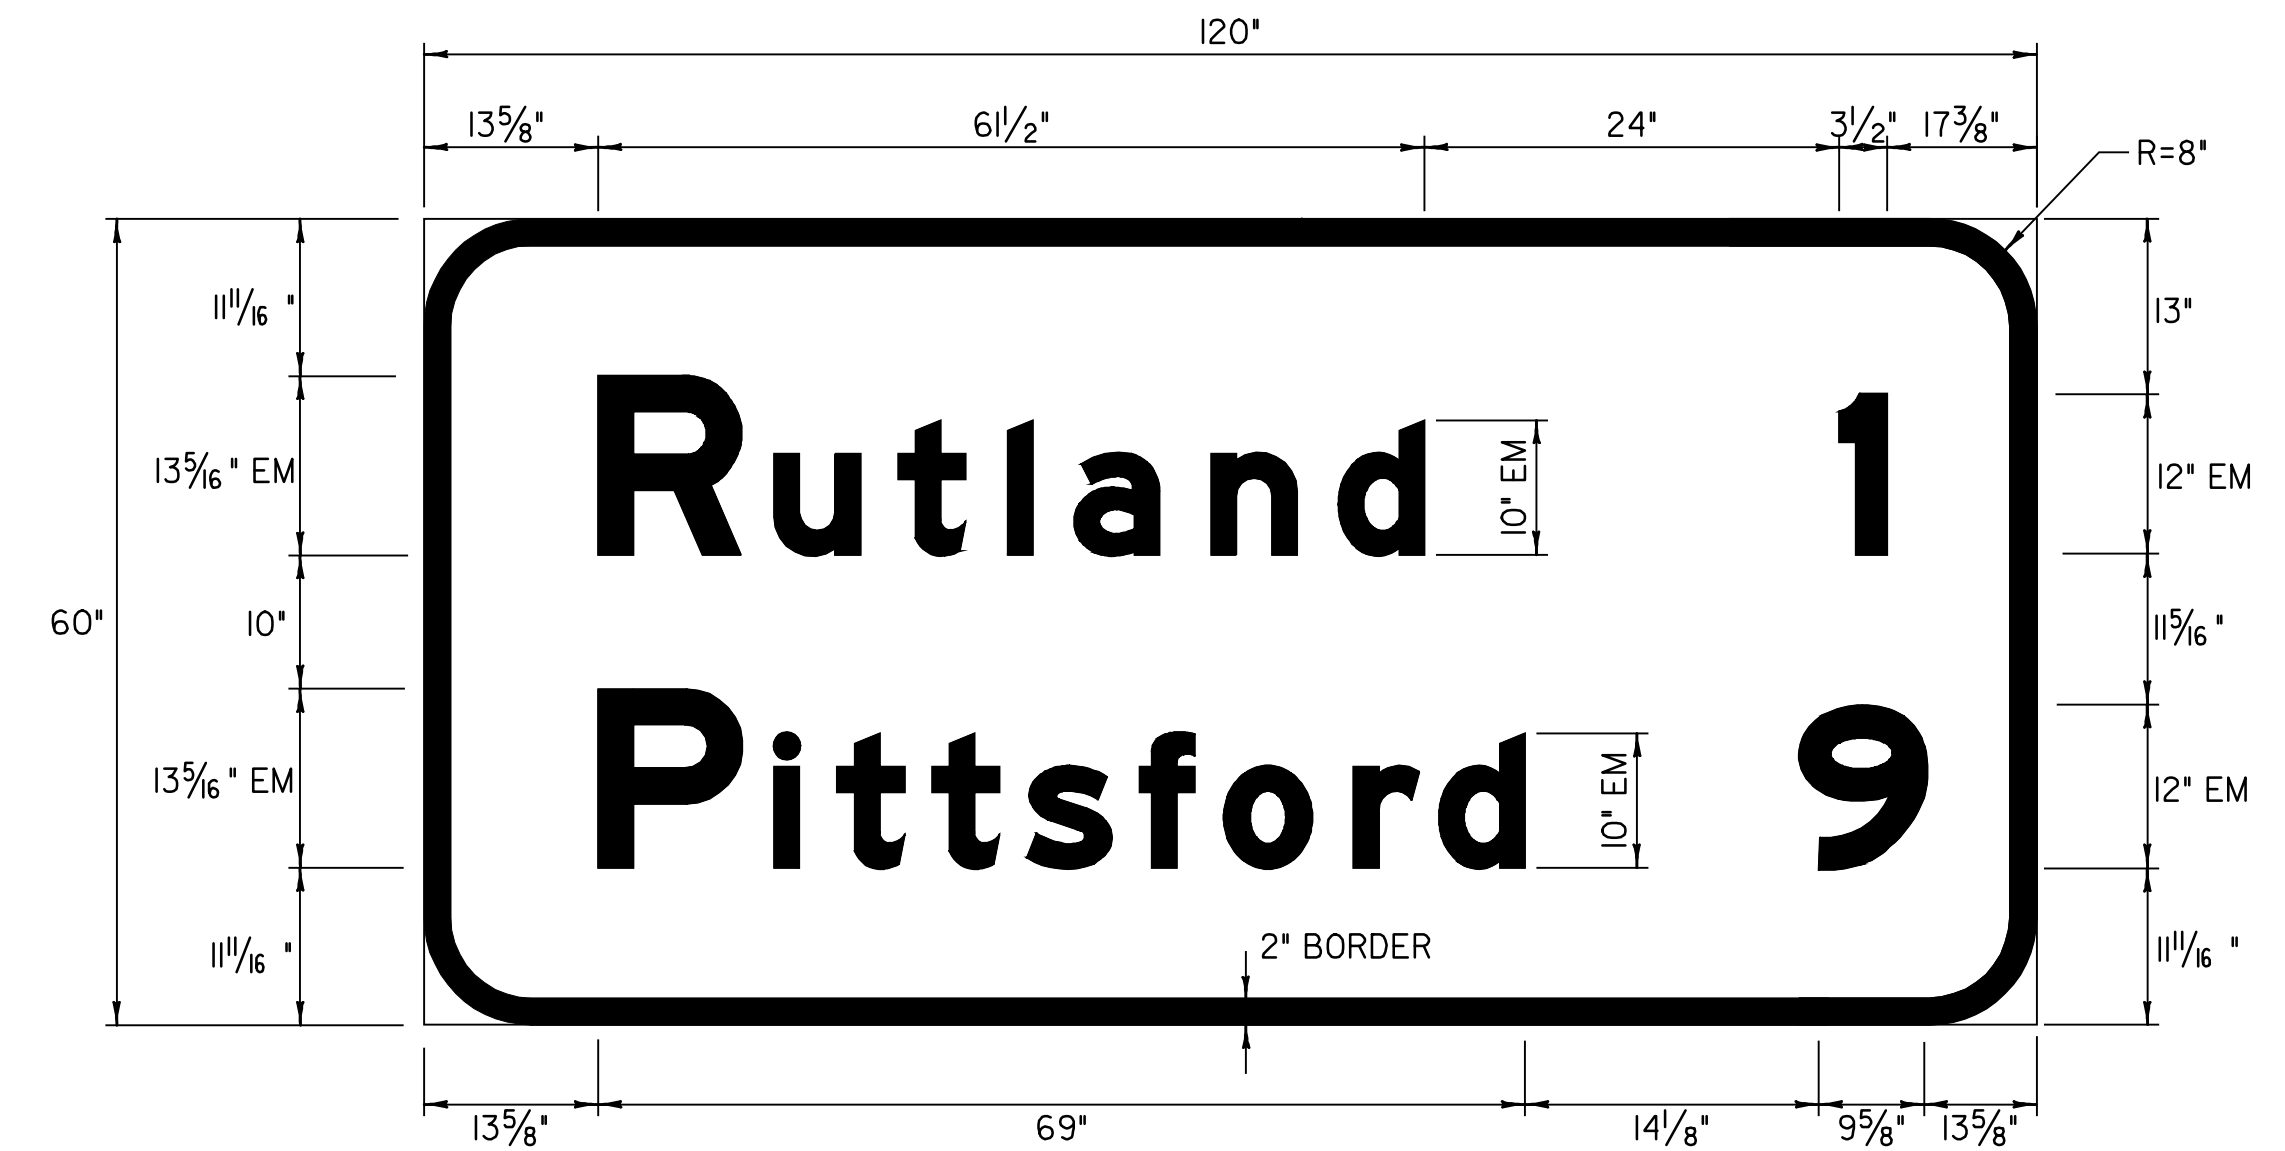

COLOR: WHITE BORDER & TEXT (REFLECTORIZED)
 GREEN BACKGROUND (REFLECTORIZED)
 MATERIAL: PER VAOT STANDARD E-131
 SIGN - U.S. ROUTE 7
 RUTLAND TOWN:
 STA. 26+55.0, RT

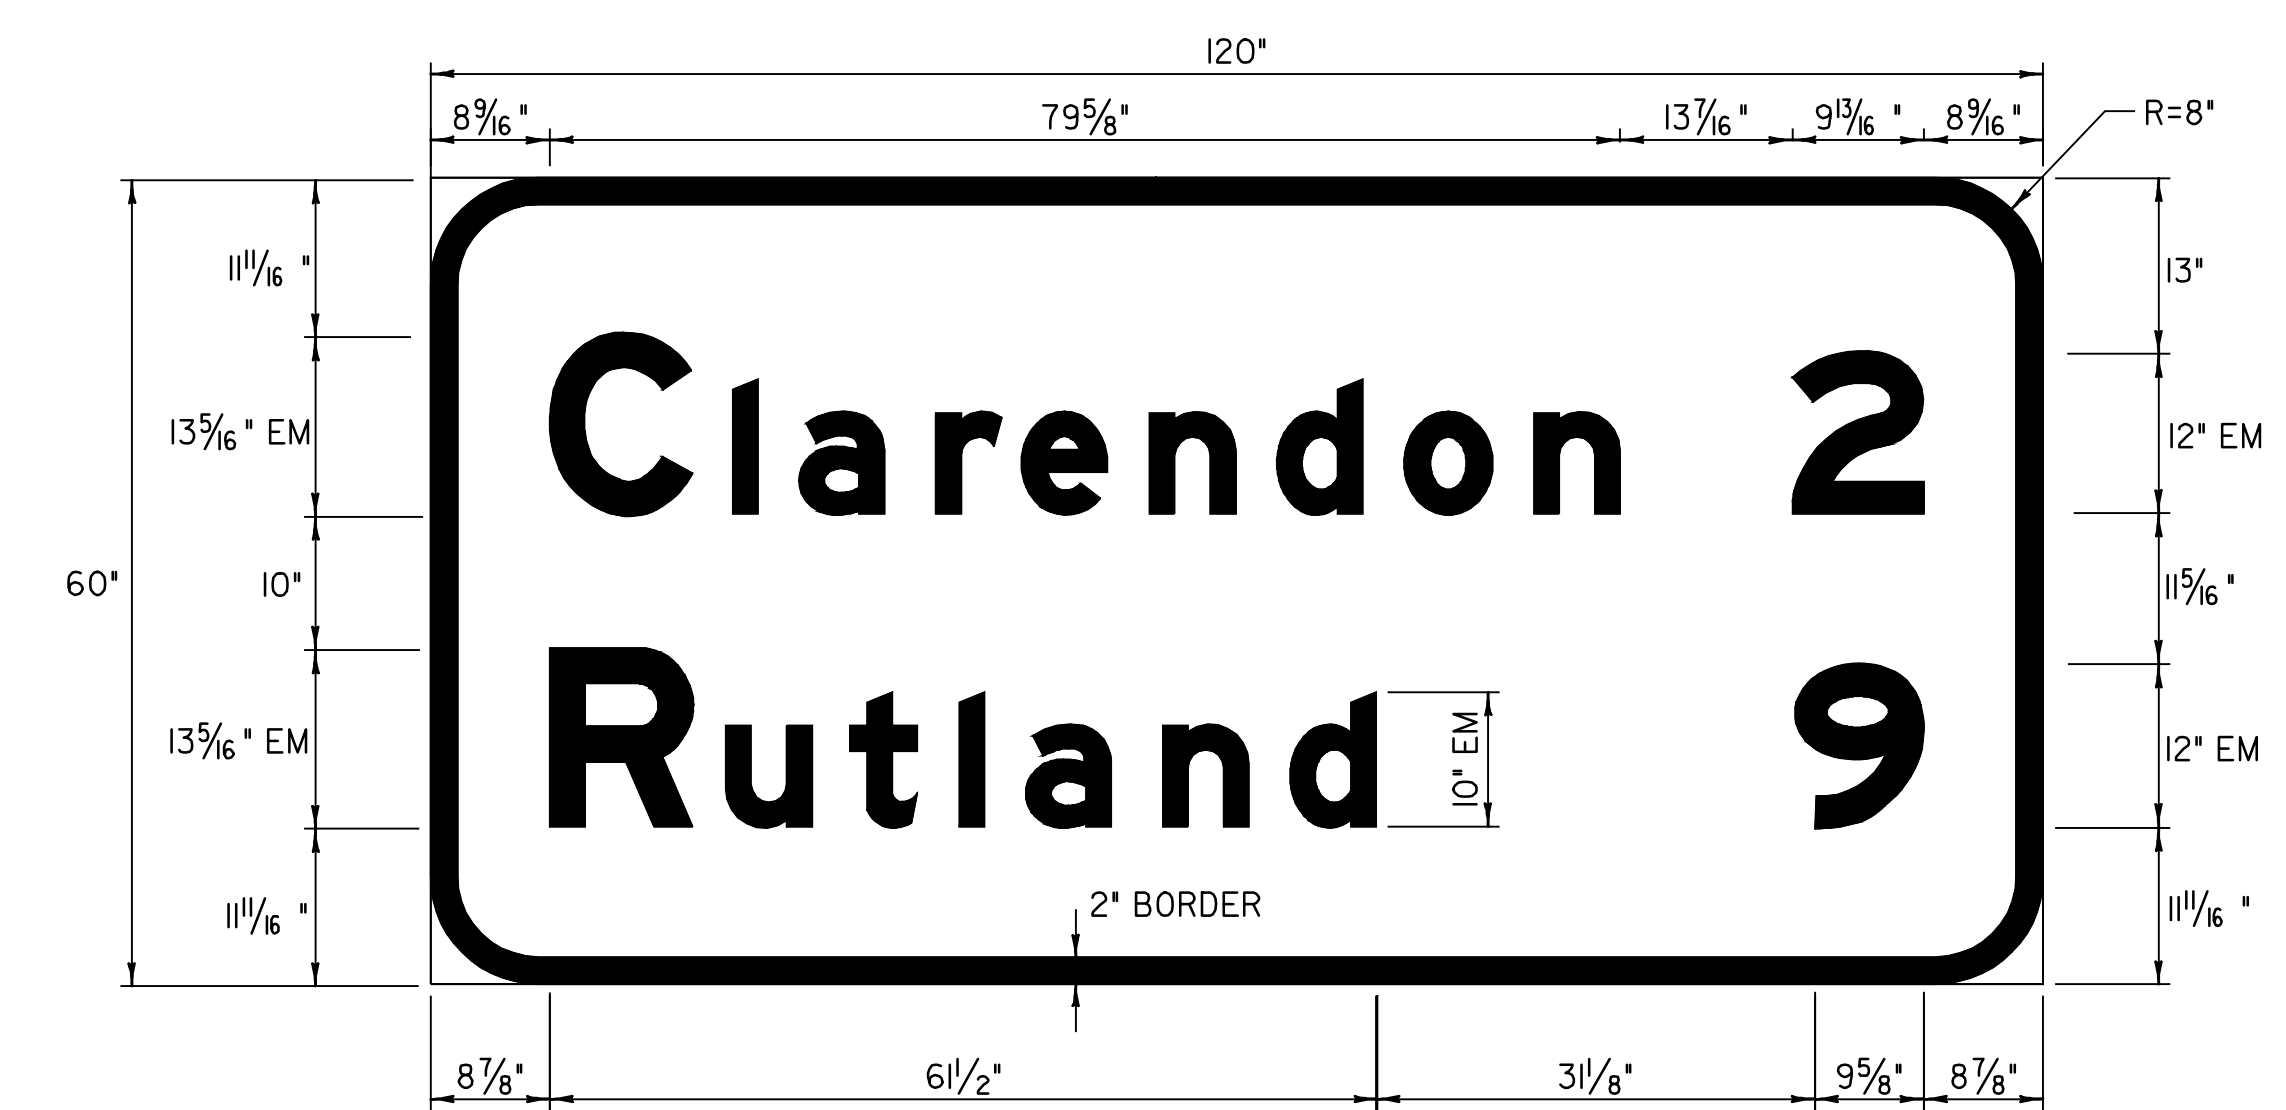

COLOR: WHITE BORDER & TEXT (REFLECTORIZED)
 GREEN BACKGROUND (REFLECTORIZED)
 MATERIAL: PER VAOT STANDARD E-131
 SIGN - U.S. ROUTE 7
 WALLINGFORD:
 STA. 358+05.0, RT

NOTE:

TEXT LAYOUT DIMENSIONS ARE BASED ON THE "LETTER & NUMERAL WIDTHS & SPACE" TABLES FOUND IN THE "STANDARD HIGHWAY SIGNS" BOOKLET. MINOR VARIATIONS IN TEXT DIMENSIONS ARE ACCEPTABLE BASED ON INDIVIDUAL MANUFACTURER'S LETTER FABRICATION. SIGNIFICANT CHANGES THAT AFFECT SIGN APPEARANCE SHALL BE BROUGHT TO THE ATTENTION OF THE VAOT'S TRAFFIC OPERATIONS SECTION BEFORE FABRICATION.

**TRAFFIC SIGN
 DETAIL
 SHEET #4**

PROJECT NAME: WALLINGFORD - RUTLAND TOWN	PLOT DATE: 12-MAR-2007 11:34
PROJECT NUMBER: AC NH 2207(1)S	DRAWN BY: C.A.K.
FILE NAME: p99b166stgn01.dgn	CHECKED BY: D.E.G.
PROJECT LEADER: D.E.G.	DESIGNED BY: D.W.E.
	SHEET 81 OF 95