




**TYPICAL MILLED RUMBLE STRIPS AT  
PARALLEL DECELERATION AND ACCELERATION LANES**

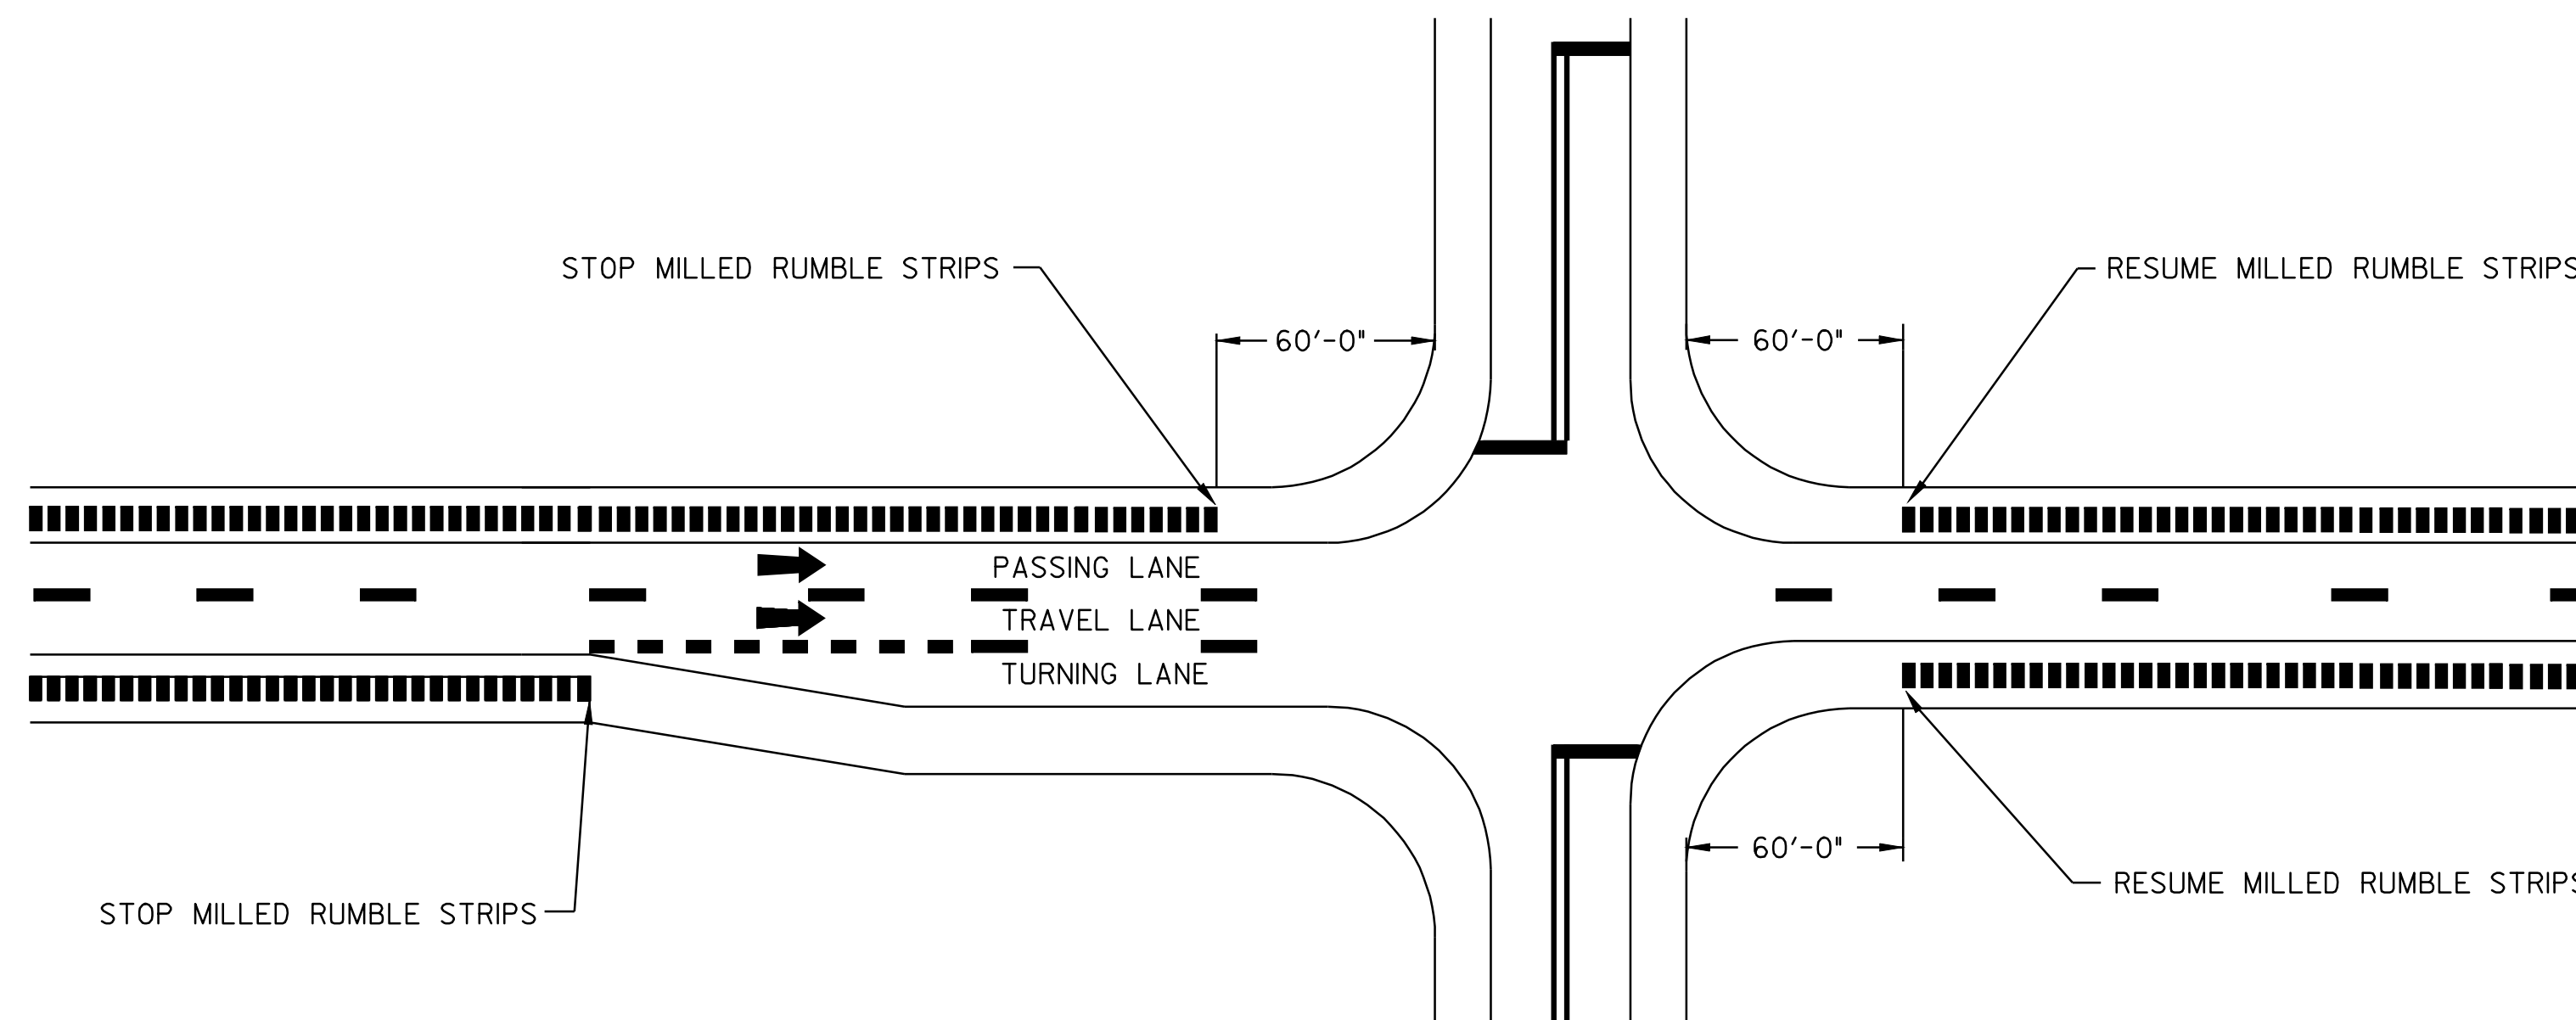

**TYPICAL MILLED RUMBLE STRIPS  
AT INTERSECTIONS**

NOTE:

1. THIS TYPICAL MAY BE MODIFIED AT THE DISCRETION OF THE RESIDENT ENGINEER IF ACTUAL FIELD CONDITIONS NECESSITATE SUCH ACTIONS.

**LEGEND**  
 DIRECTION OF TRAFFIC FLOW  
 MILLED RUMBLE STRIPS

**MILLED  
RUMBLE  
STRIP DETAIL  
SHEET #1**

PROJECT NAME: WALLINGFORD - RUTLAND TOWN  
 PROJECT NUMBER: AC NH 2207(I)S

FILE NAME: p99bl66.dgn  
 PROJECT LEADER: D.E.G.  
 DESIGNED BY: D.W.E.

PLOT DATE: 12-MAR-2007 11:35  
 DRAWN BY: C.A.K.  
 CHECKED BY: D.E.G.  
 SHEET 92 OF 95