


VIEW A-A  
WELD TERMINATION DETAIL  
TYPICAL EACH END

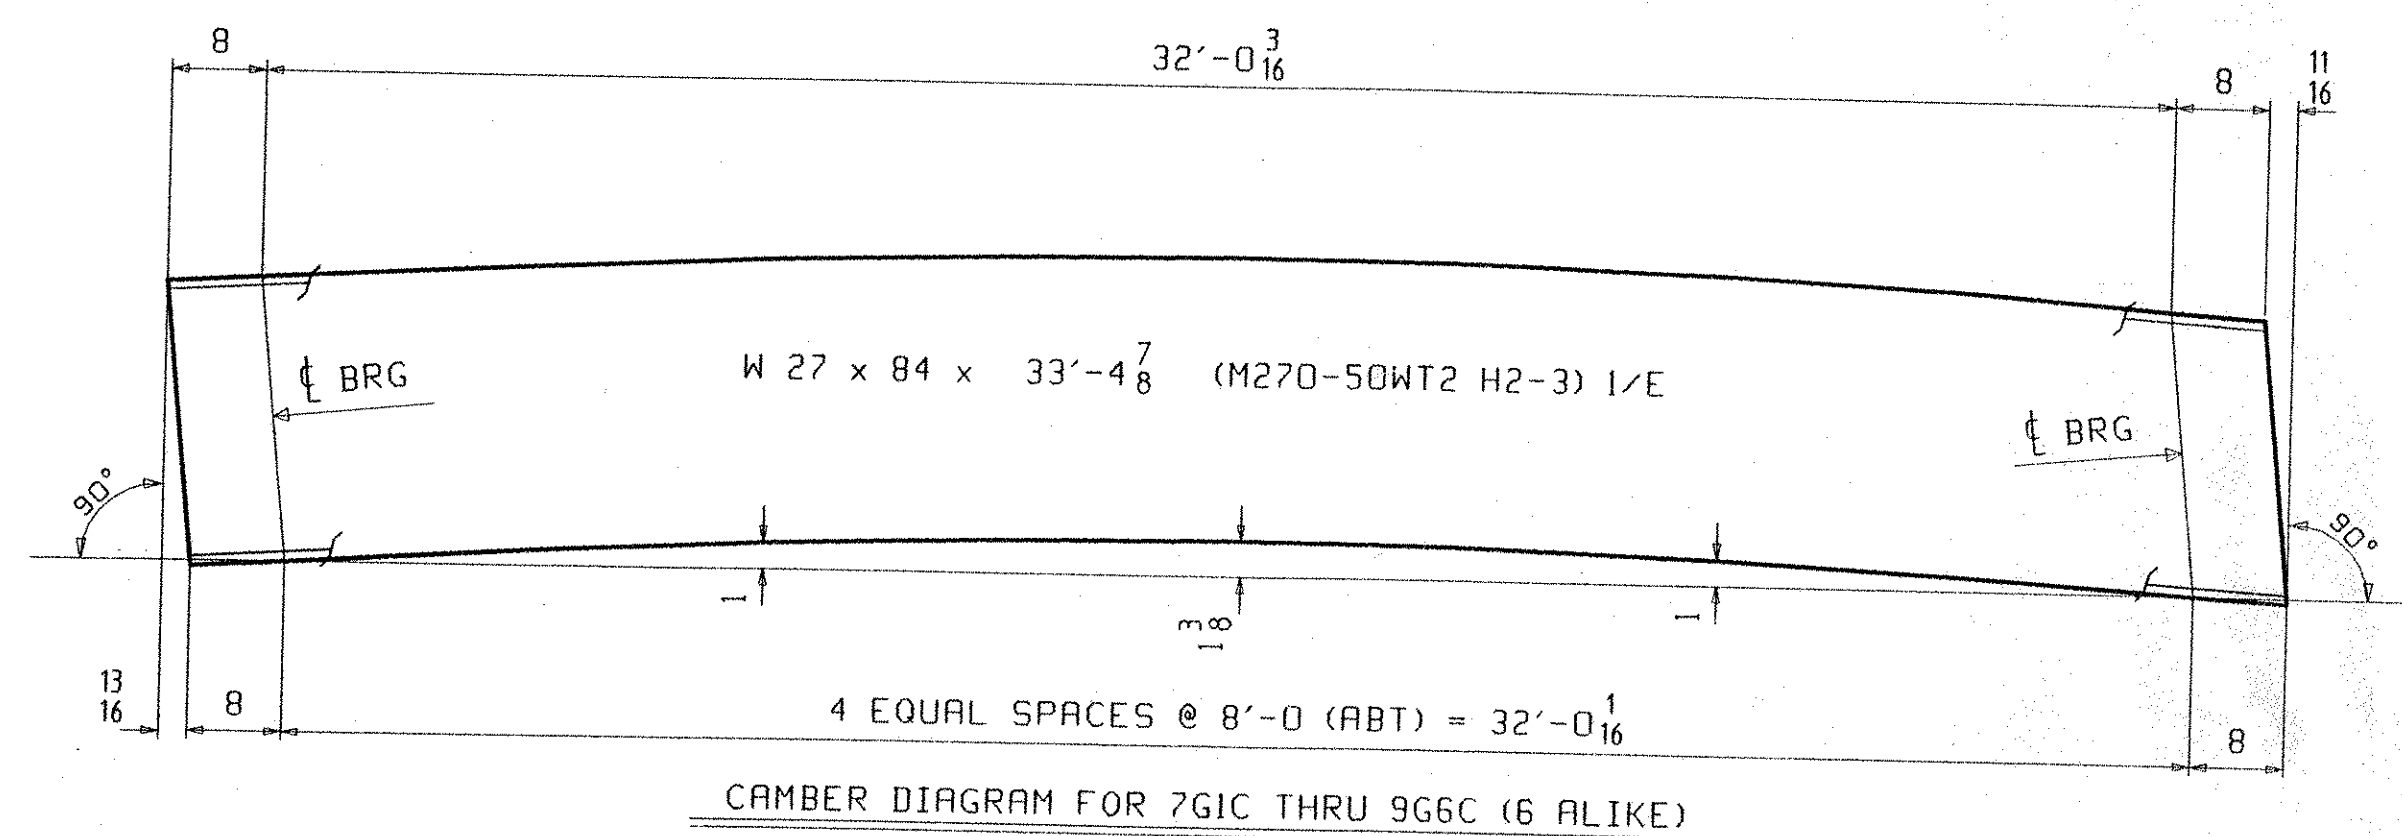

*APPROVED 4-5-04*

OUT FOR APPROVAL	3-18-04																		
ISSUED TO SHOP	6-7-04																		
FIELD & OFFICE																			
REV.	REMARKS	DATE	DWN	CHK	APP	Q.A.	NO.	DIA.	LGT	TYPE	WASHER								
MATERIAL:	M270-50W	ELECTRODES:		HOLES:	AS NOTED	SHOP BOLTS:	AS NOTED												
SURFACE PREP. & PAINT:																			
ALL STEEL WITHIN 6'-0 OF PIERS 1 & 2 SHALL BE PAINTED IN ACCORDANCE WITH THE NOTES ON GNI.																			
DESCRIPTION:	CAMBER DIAGRAM										DRAWN BY	DATE							
JOB:	CENTER ST (ALT VT 122) OVER THE PASSUMPSIC RIVER										WL	02/19							
	BRIDGE NO. 2, PROJ BHO 1447(26)										CHKD BY								
	LYNDON, VT (CALEDONIA COUNTY)										JTB	02/19							
	CONTRACTOR: AUSTIN CONSTRUCTION										APPROV BY								
											SUPERVISOR	W. J. GATTI							
PROJ NO.	BHO 1447 (26)																		
CUSTOMER:	VERMONT A. O. T.																		
<b>CASCO BAY STEEL STRUCTURES, INC.</b>										JOB NO.	DRG. NO.								
75 SPRING HILL ROAD										227	C1								
PHONE (207) 282-7360										SACO, MAINE 04072									
										FAX. (207) 282-1179									
										REV.	△								