
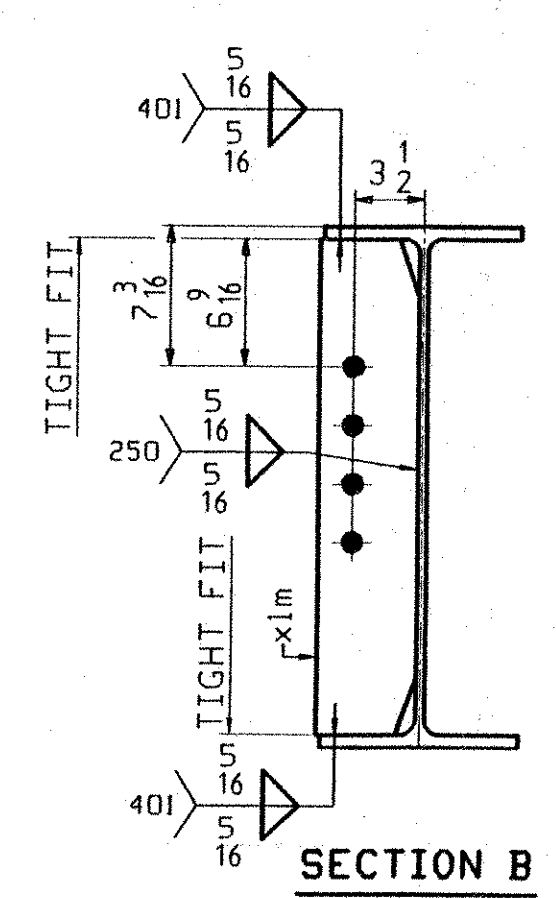
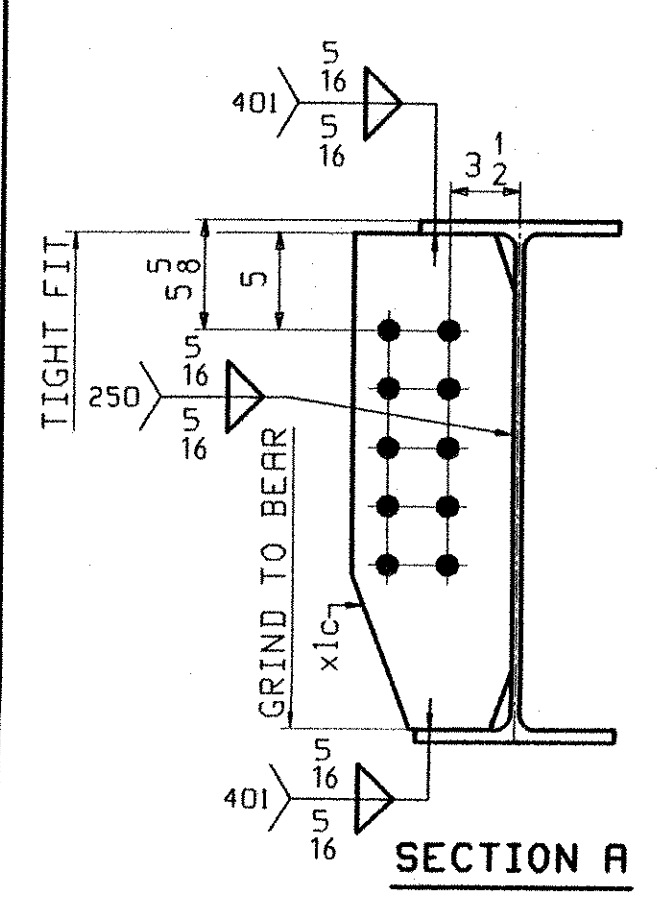
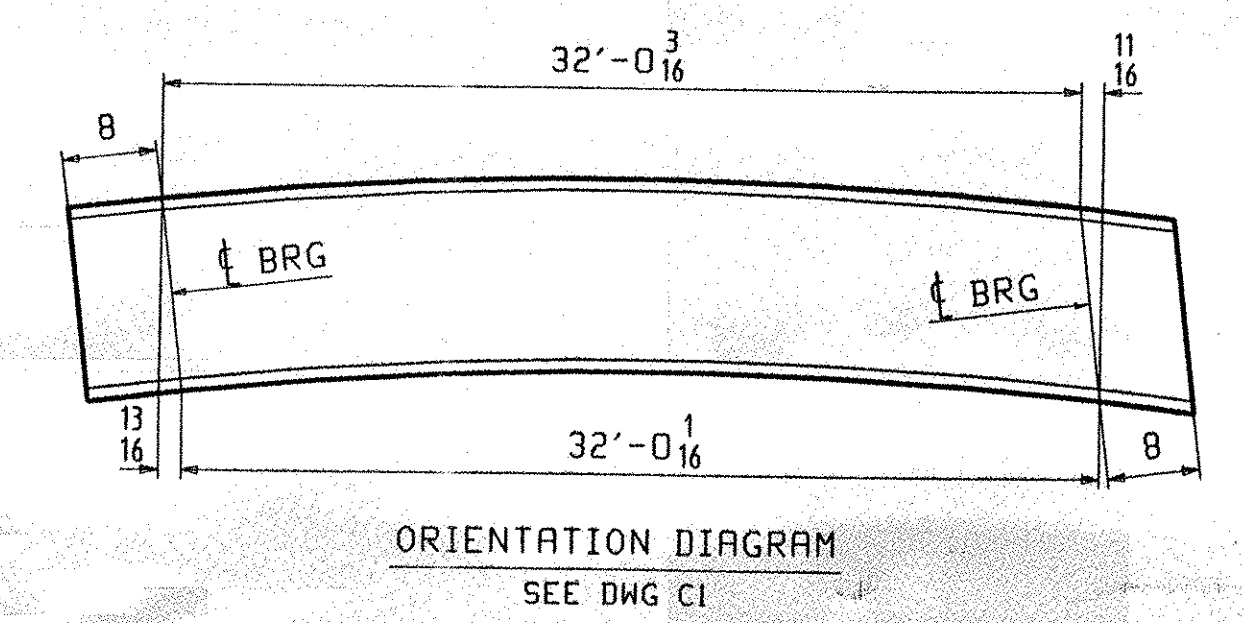
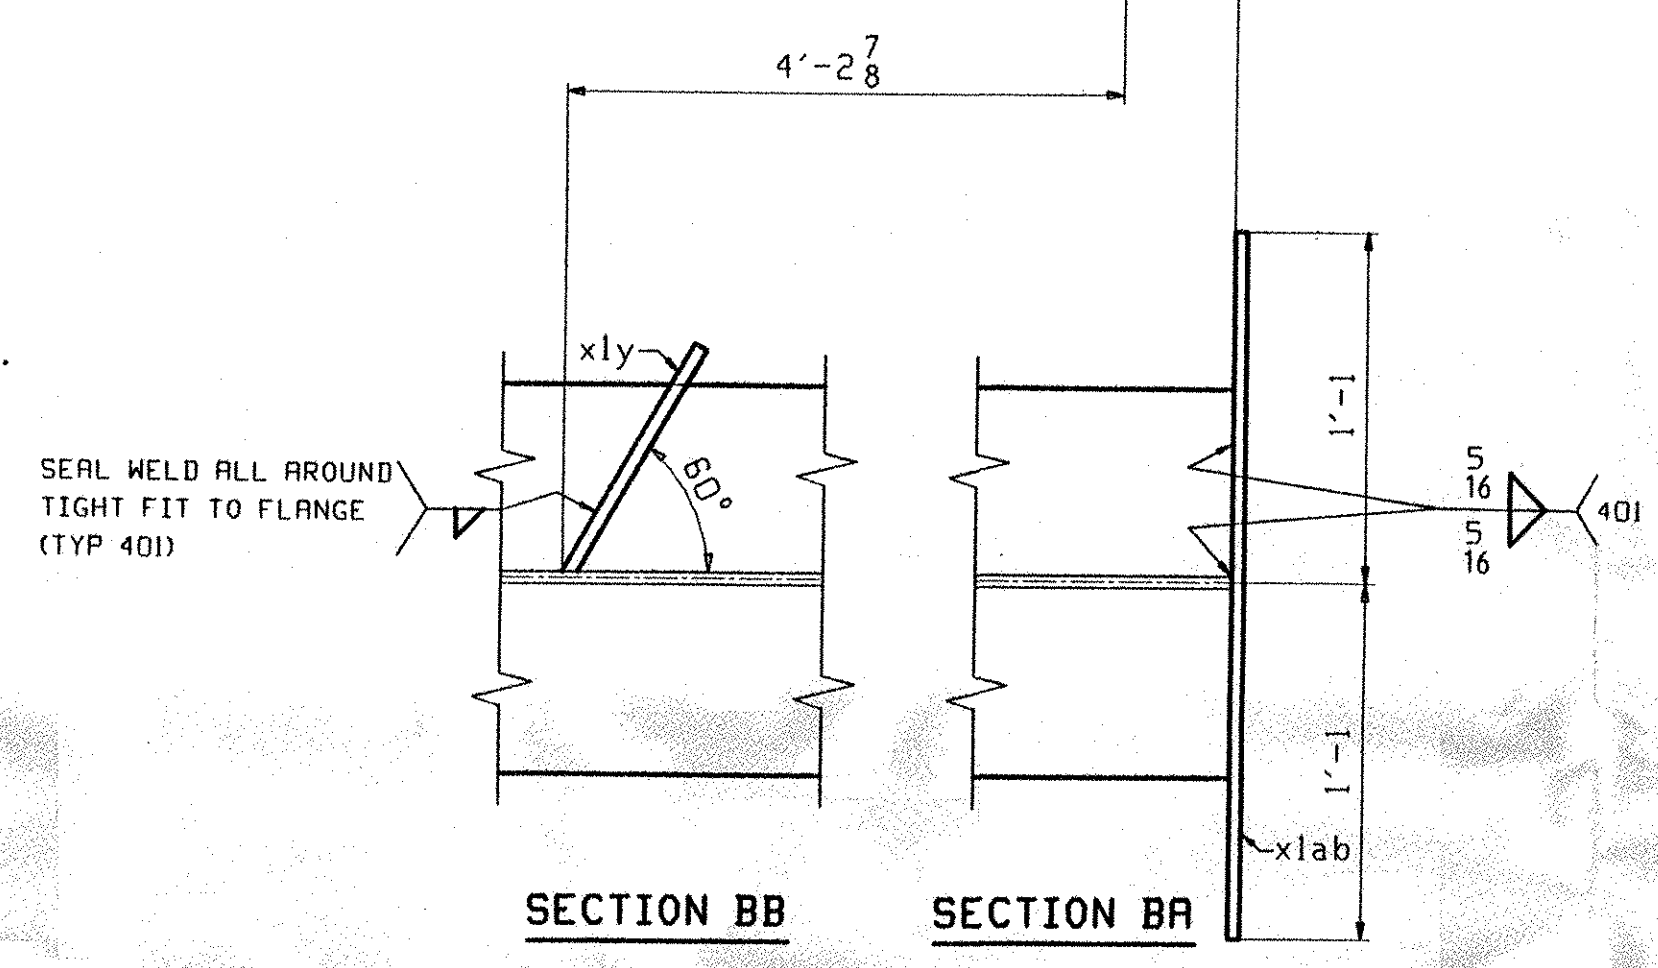


**ONE - STRINGER - 7G1C**  
 FOR STRINGER STANDARD DETAILS SEE DRAWING XI.  
 FOR CAMBER DIAGRAM SEE DRAWING CI.  
 FOR GENERAL NOTES SEE DRAWING GNI.  
 H2-3 DENOTES MATERIAL SUBJECT TO CHARPY V-NOTCH TESTING.

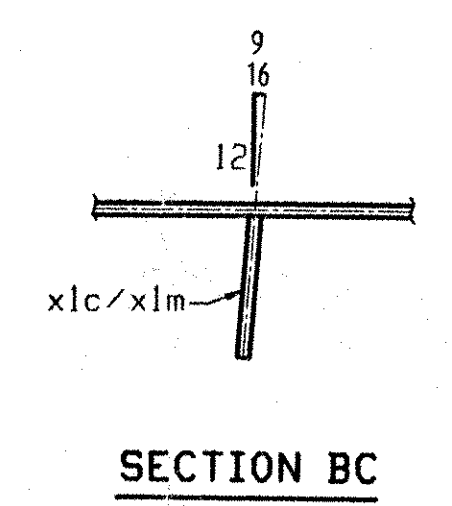

ABM INFO		BILL OF MATERIAL				JOB NO.	DRAWING NO.	REV.	
PRICE	LINE	MARK	QTY	MARK	MATERIAL	LENGTH FT INCHES	REMARKS	WT	PROCUREMENT NOTES
		7G1C	1		STRINGER				2872
1	E		1	wa	W 27x84	33 4 7/8	(M270-5QWT2) (H2-3)		
2	H		1	xlc	PL 1/2x8	2 1 1/2	FIE		
2	D		1	xlm	PL 1/2x5	2 1 1/2			
2	N		1	xly	PL 1/4x3	0 7/2			
2	L		1	xlab	PL 1/4x9 1/4	2 2			

*APPROVED 4-8-04*

OUT FOR APPROVAL	3-18-04								
OUT FOR APPROVAL									
ISSUED TO SHOP	6-7-04								
FIELD & OFFICE									

REV.	REMARKS	DATE	DWN	CHK	APP	Q.A.	NO.	DIA.	LGT	TYPE	WASHER
MATERIAL:	M270-50W	ELECTRODES:					NO.	DIA.	LGT <td>TYPE <td>WASHER</td> </td>	TYPE <td>WASHER</td>	WASHER
SURFACE PREP. & PAINT:		SEE DRAWING GNI									
ALL STEEL WITHIN 6'-0 OF PIERS 1 & 2 SHALL BE PAINTED IN ACCORDANCE WITH THE NOTES ON GNI.											
DESCRIPTION: STRINGER - 7G1C							DRAWN BY:		DATE:		
JOB: CENTER ST (ALT VT 122) OVER THE PASSUMPSIC RIVER							JT B		02/20		
BRIDGE NO. 2, PROJ BHO 1447(26)							CHKD BY:		LF		
LYNDON, VT (CALEDONIA COUNTY)							APPROV BY:		H. J. GATTI		
CONTRACTOR: AUSTIN CONSTRUCTION							SUPERVISOR:		O.A.		
PROJ NO. BHO 1447 (26)							CUSTOMER:		VERMONT A. O. T.		
<b>CASCO BAY STEEL STRUCTURES, INC.</b>							JOB NO.:		DRG. NO.:		
75 SPRING HILL ROAD							SACO, MAINE 04072		227		7
PHONE (207) 282-7360							FAX. (207) 282-1179				REV. Δ

LF Rev No 15 0538-04 2004 /user/vj/bh/2457 / Rev 0