


- WIDENING DETAIL -
(GUARD RAIL LOCATIONS)

U.S. ROUTE 7 (DORSET)	STA. 156+00 LT & RT TO (DORSET)	STA. 160+00 LT & RT
(MT. TABOR)	STA. 113+30 LT & RT TO (MT. TABOR)	STA. 117+80 LT & RT
(MT. TABOR)	STA. 123+00 LT & RT TO (MT. TABOR)	STA. 127+30 LT & RT

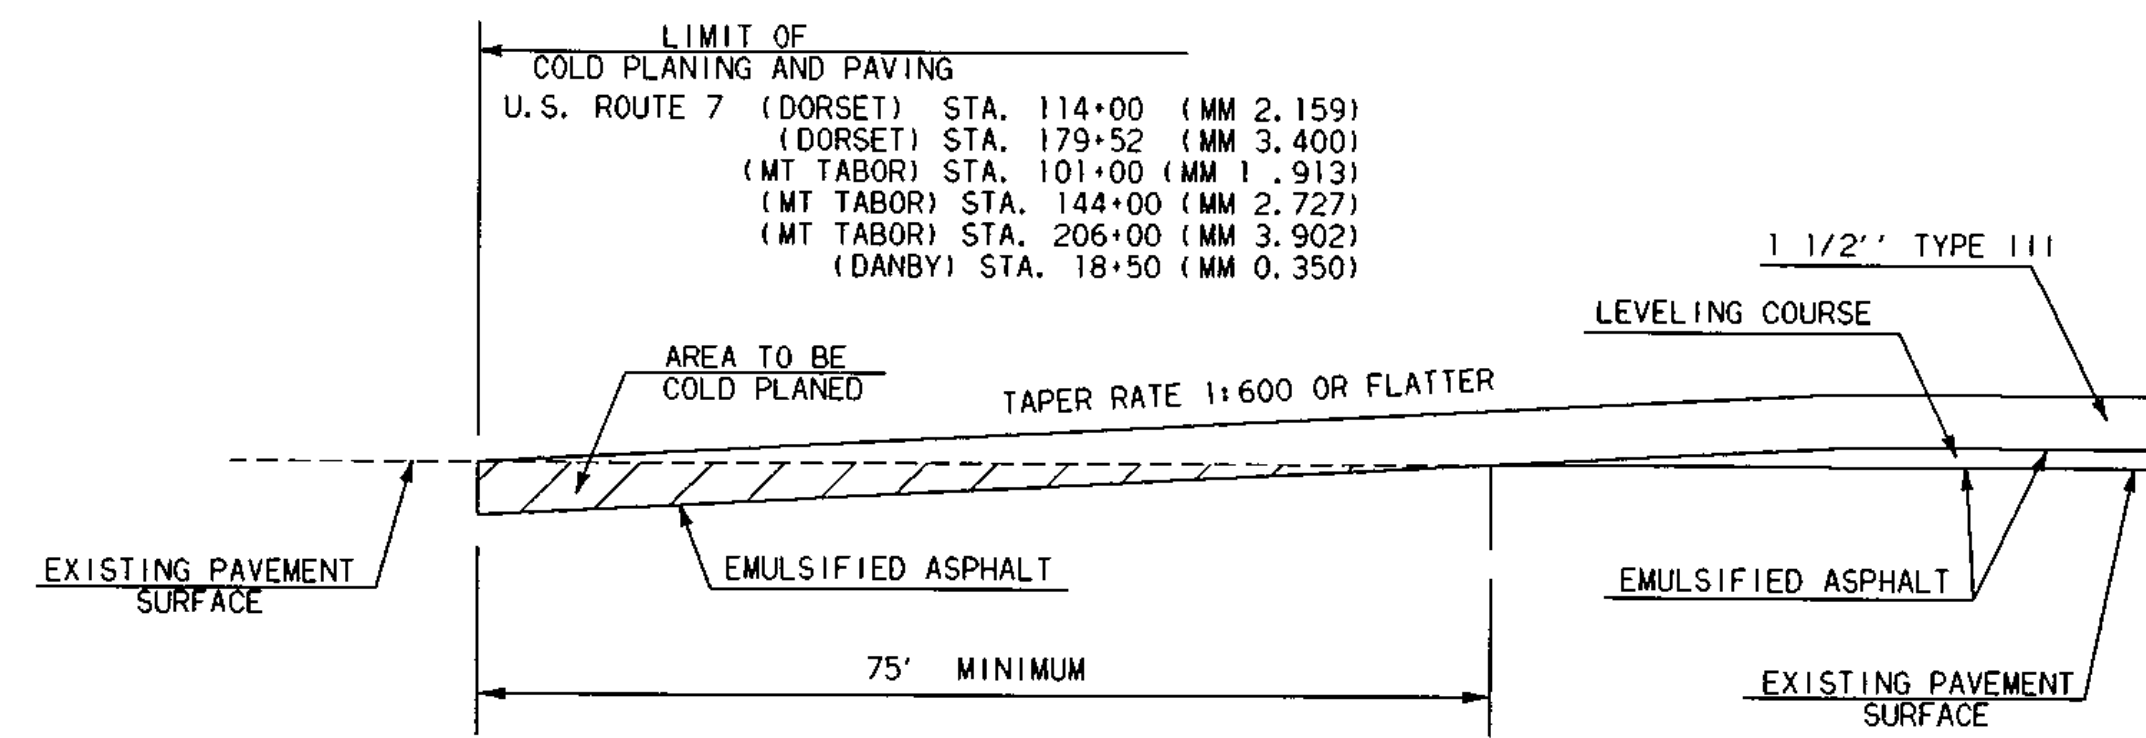

- APPROACH AREA DETAIL -

U.S. ROUTE 7 (DORSET)	STA. 114+00 (MM 2.159)
(DORSET)	STA. 179+52 (MM 3.400)
(MT. TABOR)	STA. 101+00 (MM 1.913)
(MT. TABOR)	STA. 144+00 (MM 2.727)
(MT. TABOR)	STA. 206+00 (MM 3.902)
(DANBY)	STA. 18+50 (MM 0.350)

**PROJECT
DETAIL
SHEET**

PROJECT:	DORSET-MT TABOR-DANBY	PROJECT NO.:	NH 2132 (I) S
DESIGN FILE NAME:	/pave/93b080a/pb080.dgn	PLOT DATE:	13-AUG-1999
IPARM FILE NAME:	pb080pd.1	SURVEY DATE:	N/A
SURVEYED BY:	N/A	DRAWN BY:	SJL
SQUAD LEADER:	JAV	SHEET:	3 OF 19