



BLACK SYMBOL & BORDER  
WITH YELLOW (RETROREFLECTIVE) BACKGROUND  
SEE VAOT STANDARD E-150 FOR MATERIALS

**LOCATION**  
TOPSHAM STA. 3+09, LT

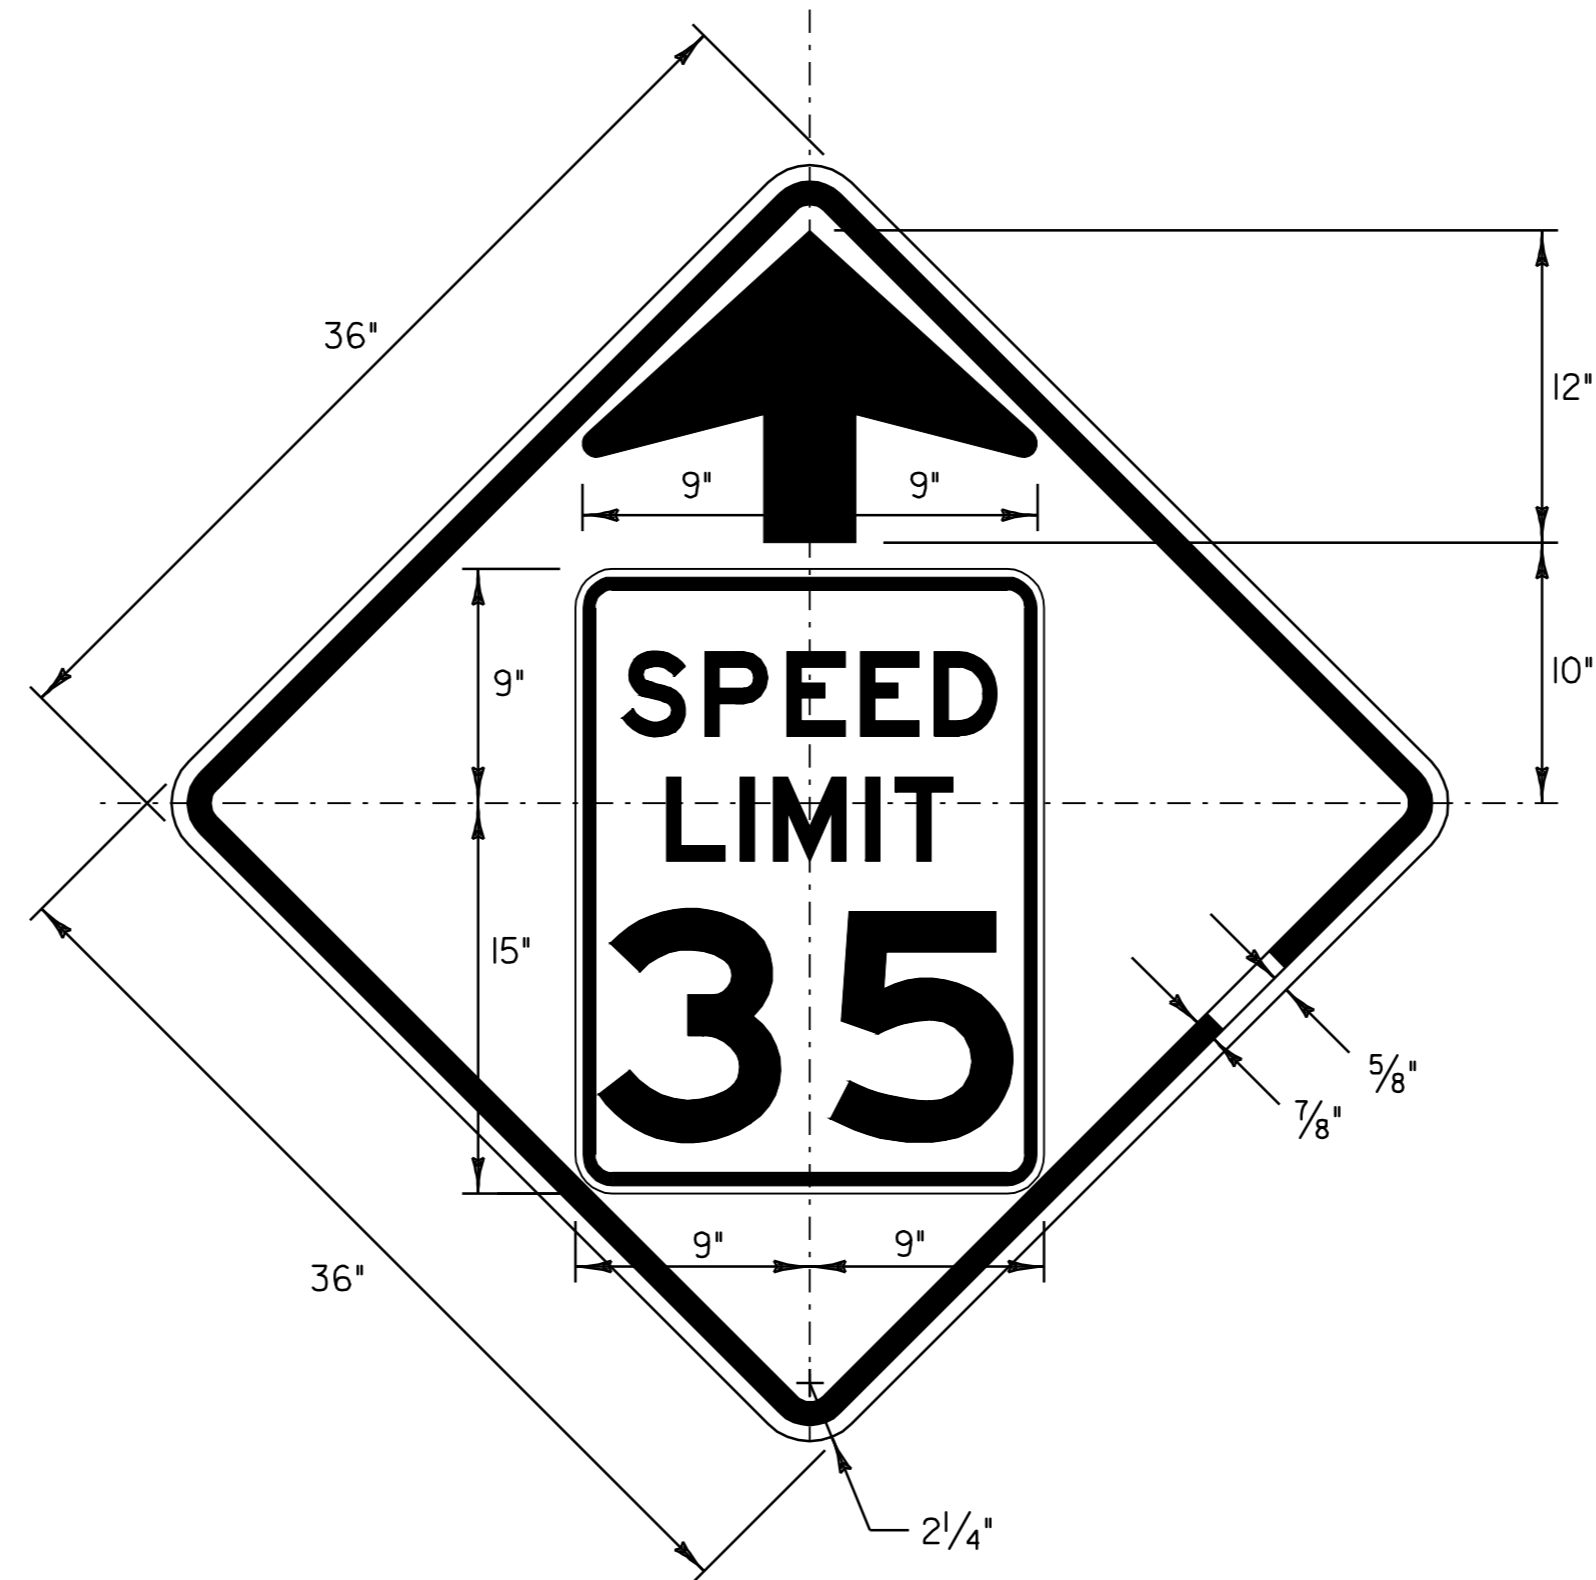


**W3-5**  
BLACK BORDER & ARROW  
WITH ORANGE (RETROREFLECTIVE) BACKGROUND  
SEE VAOT STANDARD E-150 FOR MATERIALS

**LOCATION**  
TOPSHAM STA. 233+45, RT  
TOPSHAM STA. 281+72, LT

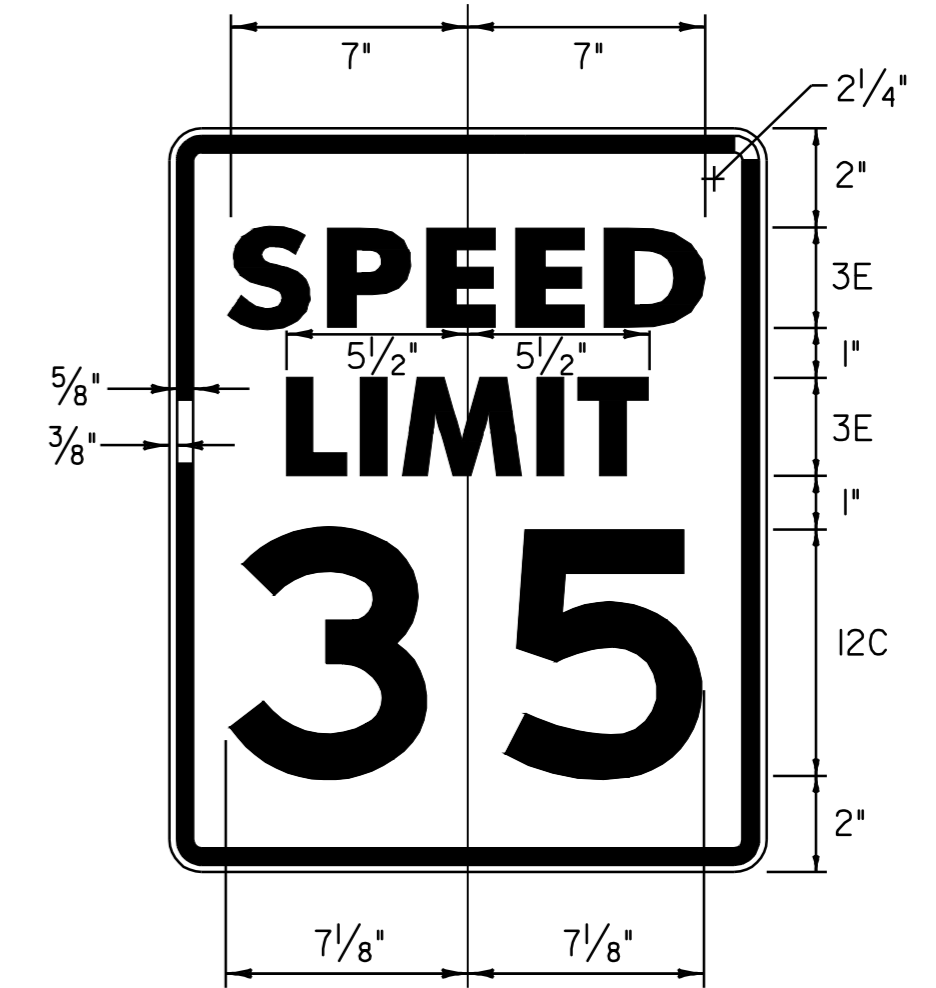

BLACK BORDER & TEXT  
WITH YELLOW (RETROREFLECTIVE) BACKGROUND

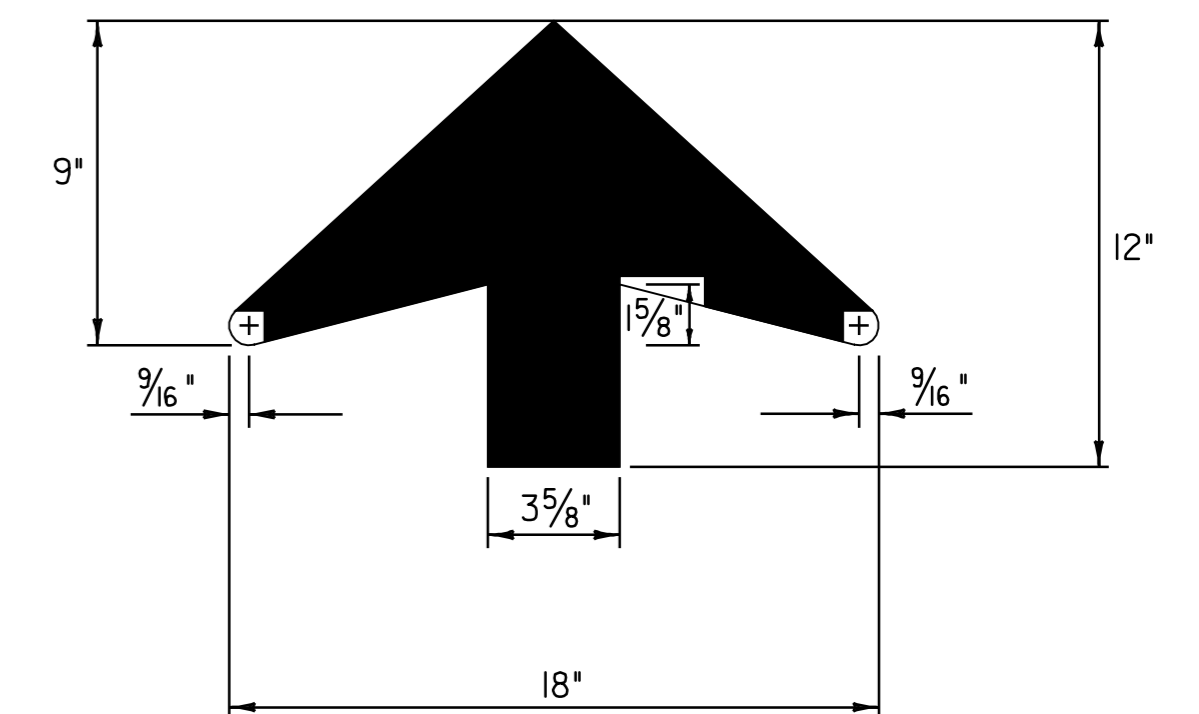

NOT TO SCALE

**TRAFFIC  
SIGN  
DETAILS  
SHEET 2**

PROJECT NAME: BRADFORD - ORANGE  
PROJECT NUMBER: SIP 2213(I)

FILE NAME: p99b178.dgn  
PROJECT LEADER: JLL  
DESIGNED BY: STANTEC  
IPARM FILE: p99b178tsd02.i

PLOT DATE: 28-MAY-2010 13:4  
DRAWN BY: STANTEC  
CHECKED BY: JLL  
SHEET 71 OF 84

