


LOCATION				METERS OF DITCHING			MISC. ITEMS			REMARKS	LOCATION				METERS OF DITCHING			MISC. ITEMS			REMARKS
SITE	STATION	STATION	POS.	PERCENT GRADE			EROS. MATT.	STONE FILL TYP. I	GEOT. UNDER STONE FILL		SITE	STATION	STATION	POS.	PERCENT GRADE			EROS. MATT.	STONE FILL TYP. I	GEOT. UNDER STONE FILL	
				0-2	2-5	>5									0-2	2-5	>5				
VT. ROUTE 103, WALLINGFORD DISTRICT 3							m <sup>2</sup>	m <sup>3</sup>	m <sup>2</sup>								m2	m3	m2		
1	0+112	0+193	RT.		81			24.3	131.3	CLEAN EXIST. DITCH											
2	0+160	0+325	LT.		165			49.5	267.4	CLEAN EXIST. DITCH											
3	0+321	0+470	RT.		149			44.7	241.5	CLEAN EXIST. DITCH											
4	1+624	1+770	RT.		146			43.8	236.6	CLEAN EXIST. DITCH											
5	2+250	2+300	RT.		50			15.0	81.0	CLEAN EXIST. DITCH											
VT. ROUTE 103, SHREWSBURY DISTRICT 3																					
5	1+400	1+512	LT.		112			33.6	181.5	CLEAN EXIST. DITCH											
SUBTOTALS					703			210.9	1139.3	TO ITEM DETAIL SHEET	SUBTOTALS										

LOCATION				METERS OF DITCHING			MISC. ITEMS			REMARKS
SITE	STATION	STATION	POS.	PERCENT GRADE			EROS. MATT.	STONE FILL TYP. I	GEOT. UNDER STONE FILL	
				0-2	2-5	>5				
PROJECT SUBTOTALS										
ROUNDING										
PROJECT TOTALS										

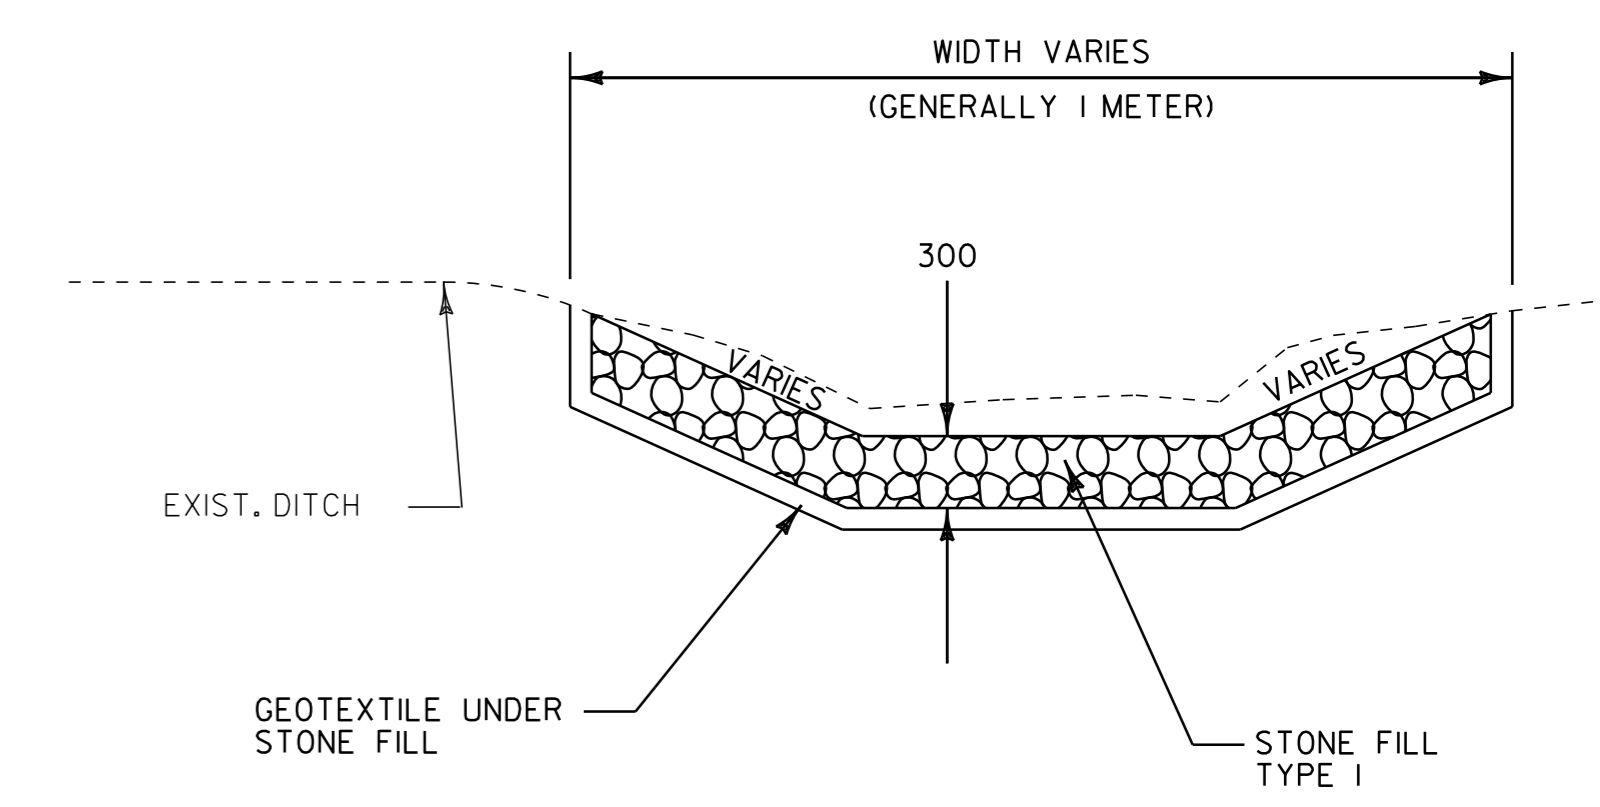

**DITCH DETAIL**  
NOT TO SCALE

NOTES:

PIPE INLET AND OUTLET AREAS, AND DITCH CLEANING THROUGH PROJECT, SHALL BE PERFORMED AT LOCATIONS AND AS DIRECTED BY THE RESIDENT ENGINEER. PAYMENT WILL BE UNDER THE APPLICABLE EQUIPMENT RENTAL ITEM(S).

AN ESTIMATED QUANTITY OF EROSION MATTING AND STONE FILL TYPE I HAS BEEN INCLUDED. EROSION MATTING SHALL BE USED IN ALL DITCHES WITH A GRADE BETWEEN 2 AND 5 PERCENT AND STONE FILL TYPE I SHALL BE USED IN ALL DITCHES WITH A GRADE GREATER THAN 5 PERCENT OR AS DIRECTED BY THE RESIDENT ENGINEER.



**DITCH CLEANING DETAIL SHEET**

PROJECT: WALLINGFORD-CLARENDON  
 DESIGN FILE NAME: /pave/99b184/pb184.dgn  
 IPARM FILE NAME: pb184dcs.i  
 SURVEYED BY: SJL, ACT  
 SQUAD LEADER: JAV

PROJECT NO.: NH 2216(1)S  
 PLOT DATE: 13-NOV-2013 13:  
 SURVEY DATE:  
 DRAWN BY: ACT  
 SHEET: 9 OF 51