

DIMENSIONS (mm)				
A	B	C	D	E
750	10	20	50	150


VW-376

COLORS:

TEXT AND BORDER - BLACK (NON-REFLECTIVE)
BACKGROUND - YELLOW (REFLECTIVE)

MATERIALS:

SEE STANDARD SHEET NO. E-155M

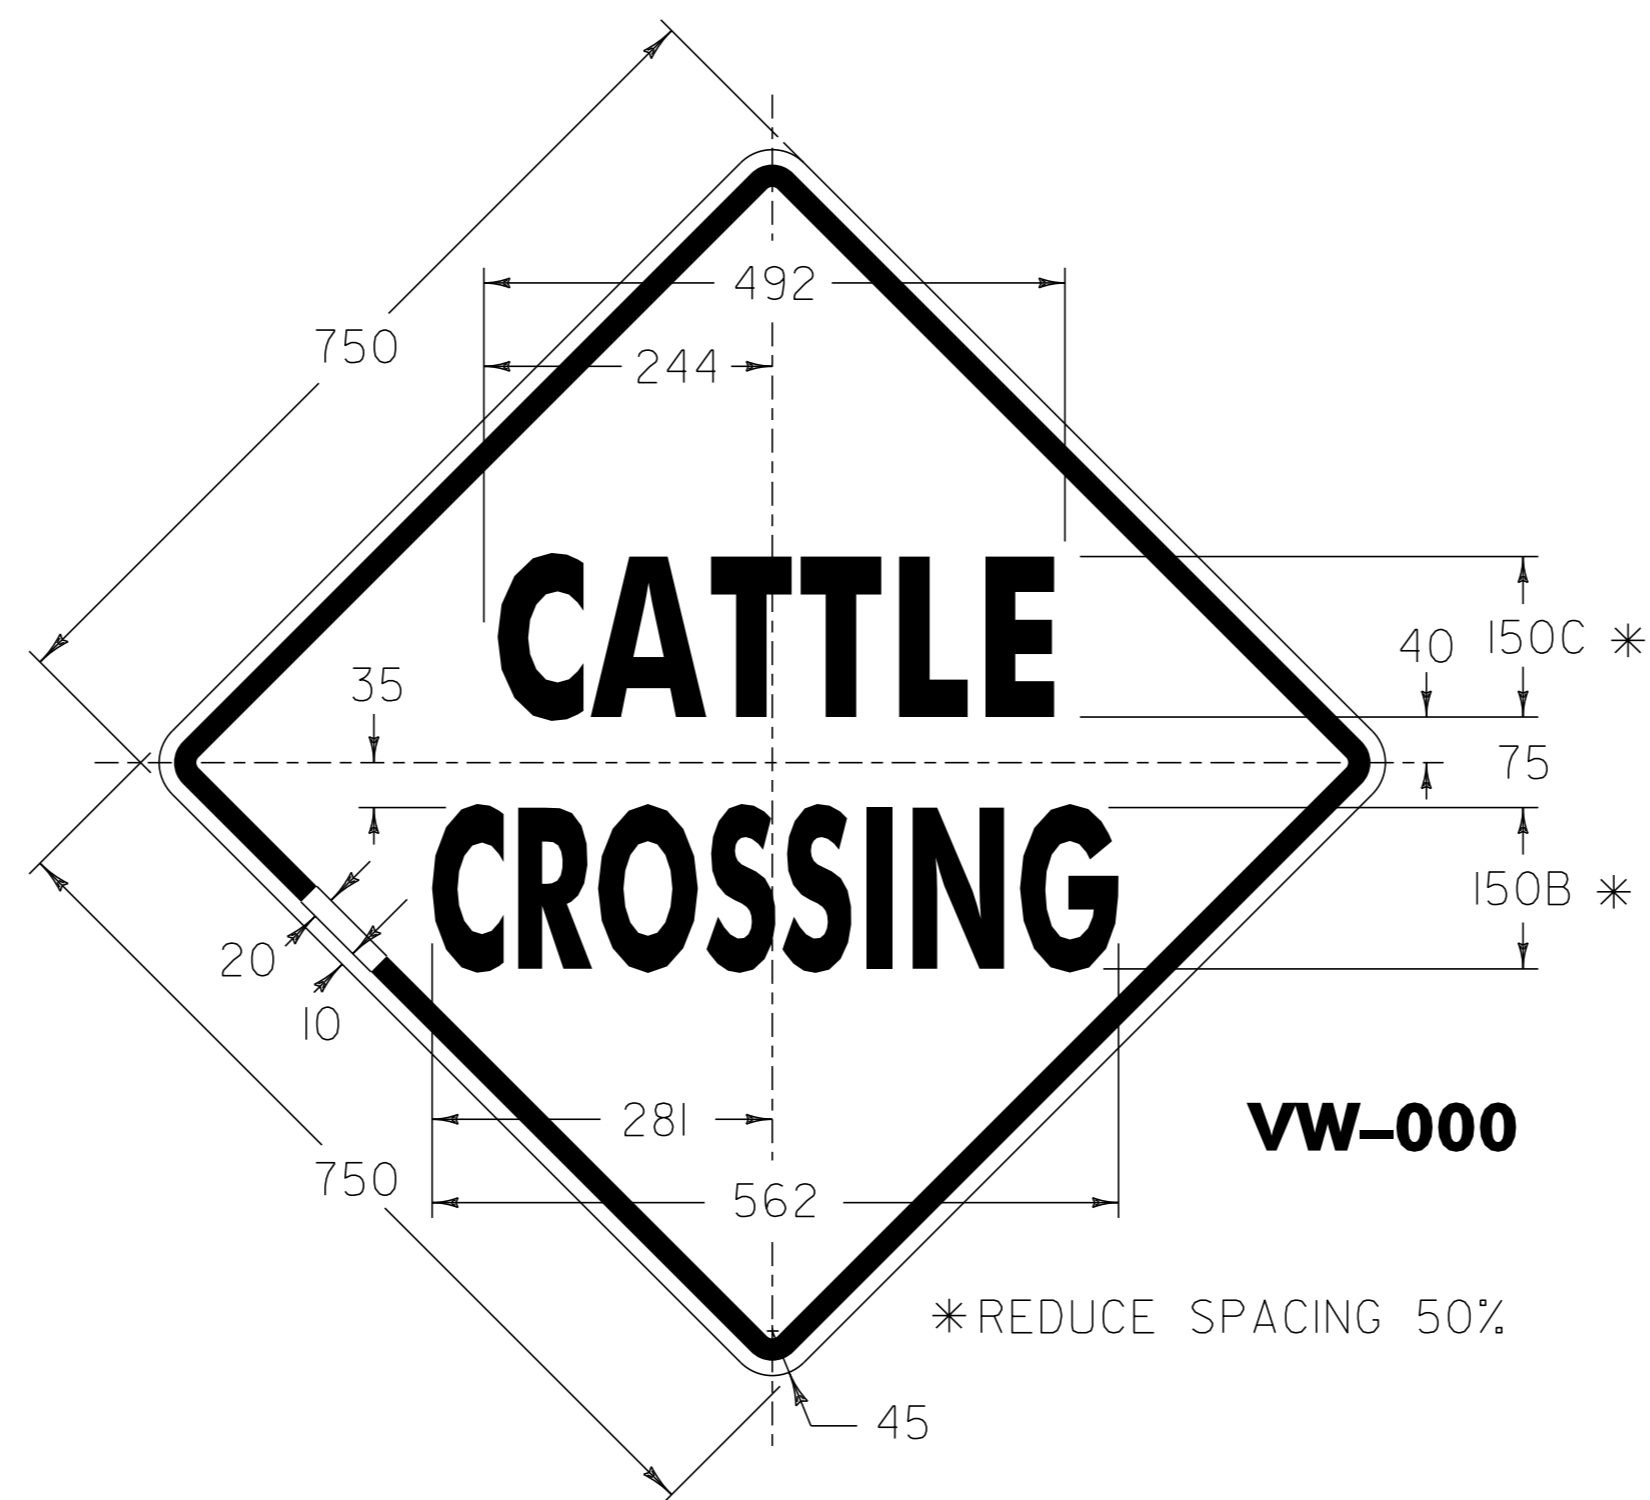


VW-000

COLORS:

TEXT AND BORDER - BLACK (NON-REFLECTIVE)
BACKGROUND - YELLOW (REFLECTIVE)


MATERIALS:

SEE STANDARD SHEET NO. E-155M

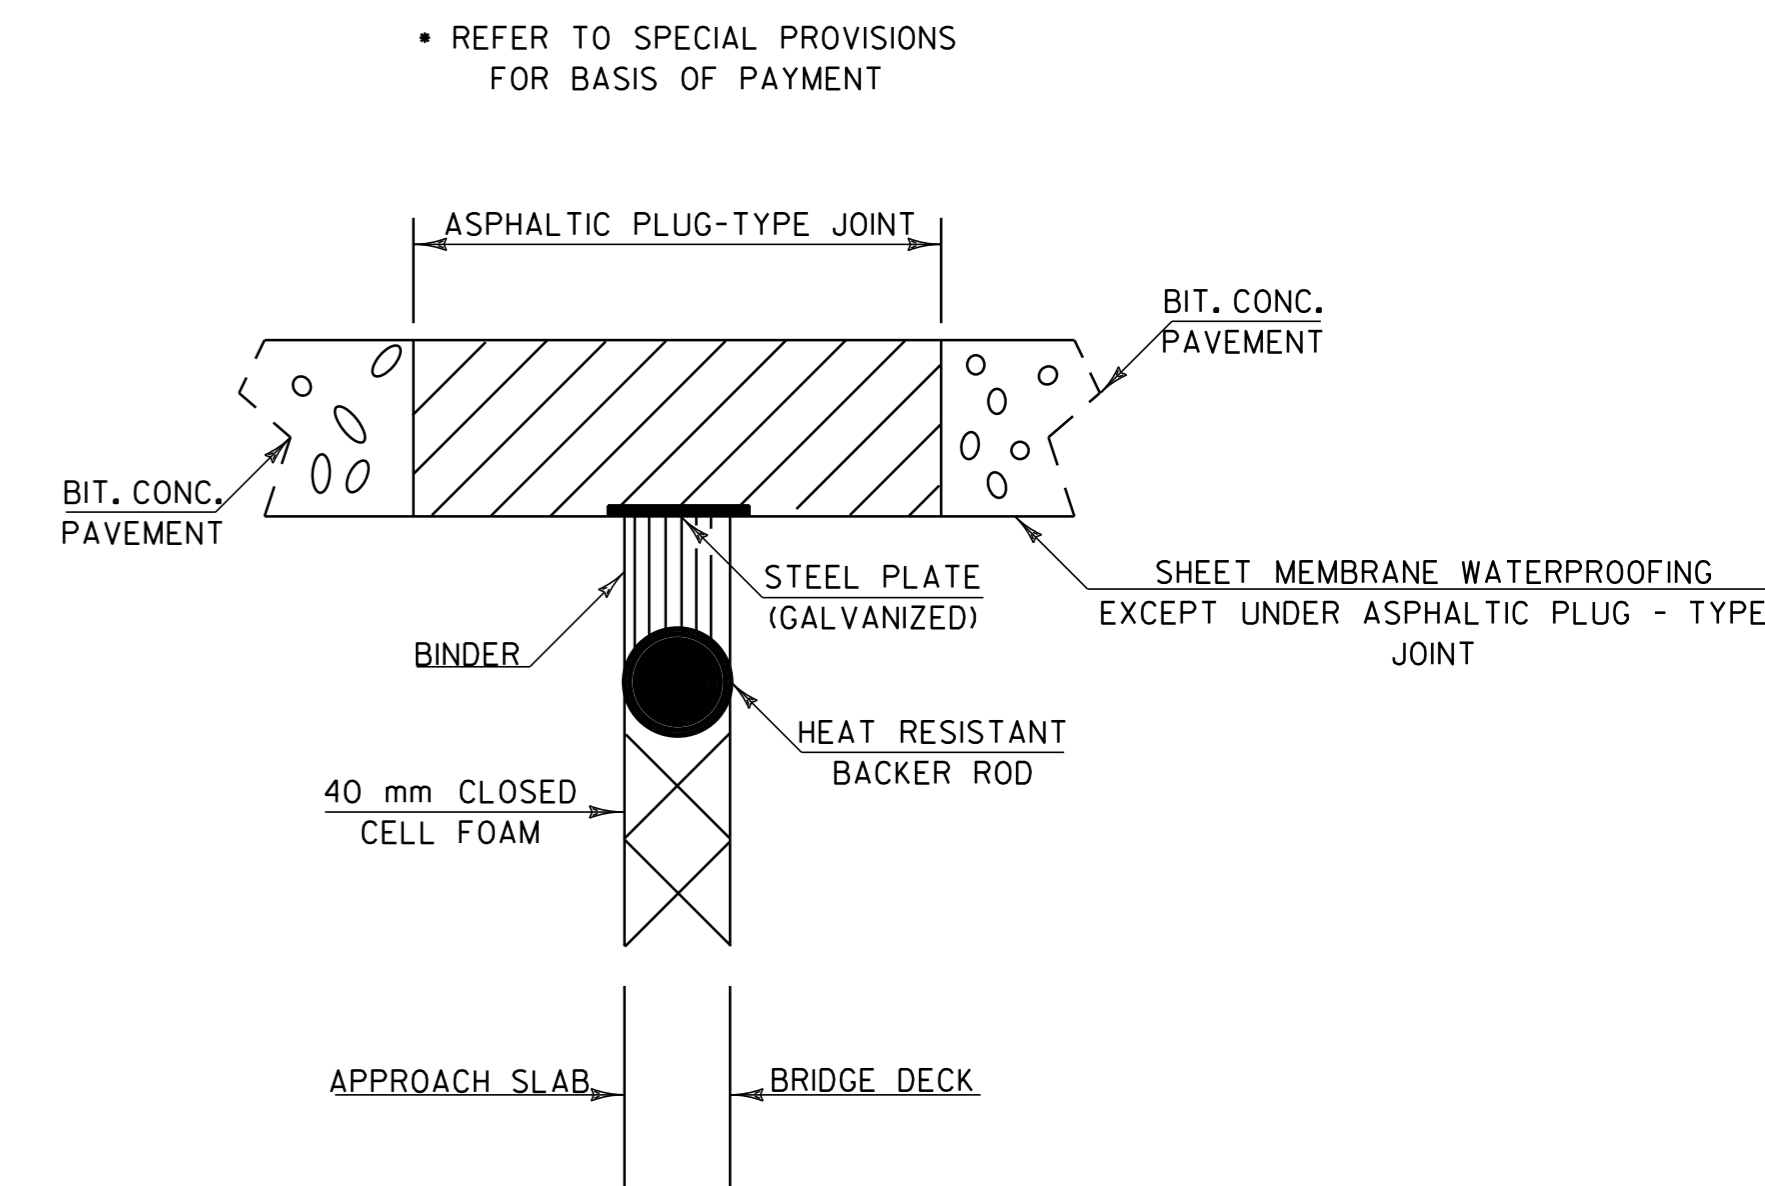

PLUG JOINT DETAIL

- (49) WALLINGFORD STA. 2+851.4 (MM 1.772)
- (50) SHREWSBURY STA. 1+076.6 (MM 0.669)
- (51) SHREWSBURY STA. 2+550.6 (MM 1.585)

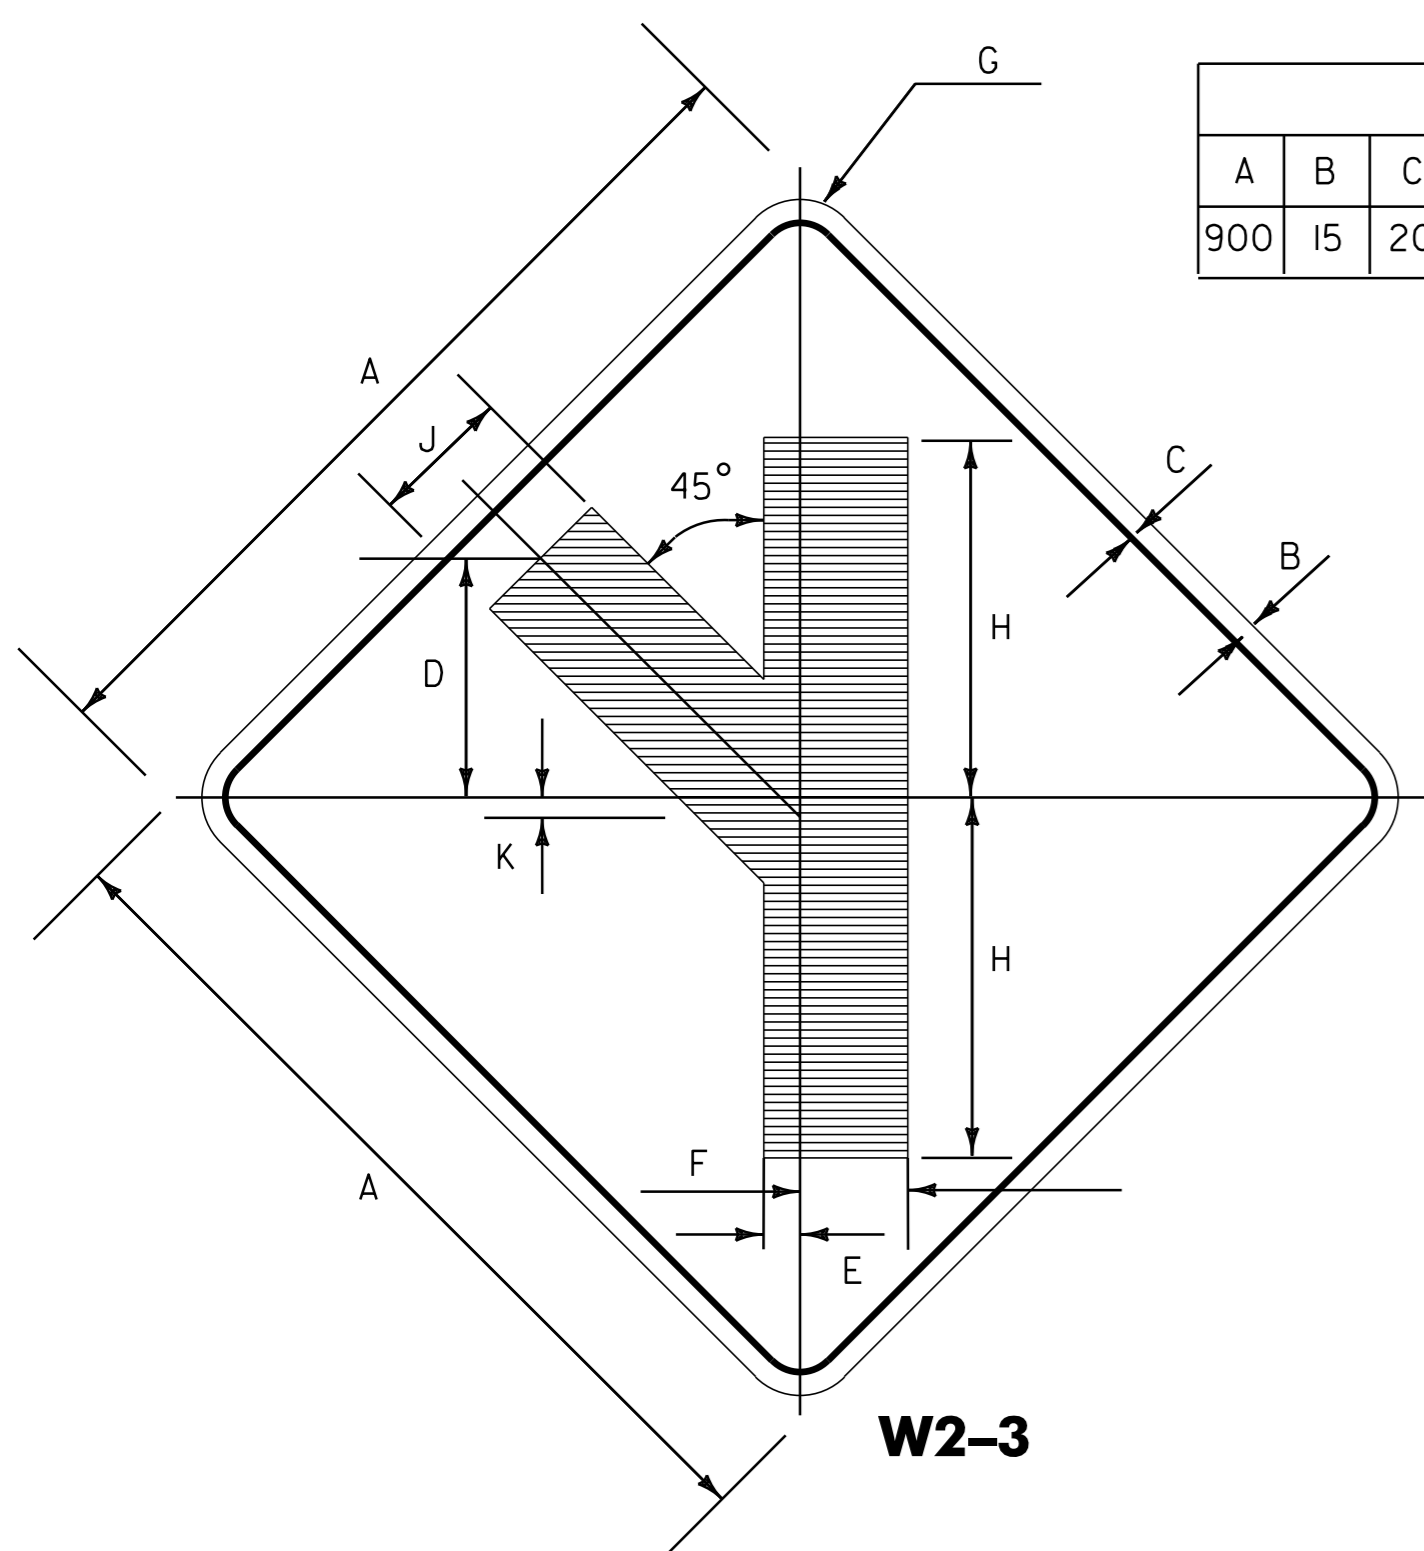

DIMENSIONS (mm)									
A	B	C	D	E	F	G	H	J	K
900	15	20	250	38	112	55	375	90	21


W2-3

COLORS:

LEGEND - BLACK (NON-REFLECTIVE)
BACKGROUND - YELLOW (REFLECTIVE)

MATERIALS:

SEE STANDARD SHEET NO. E-155M

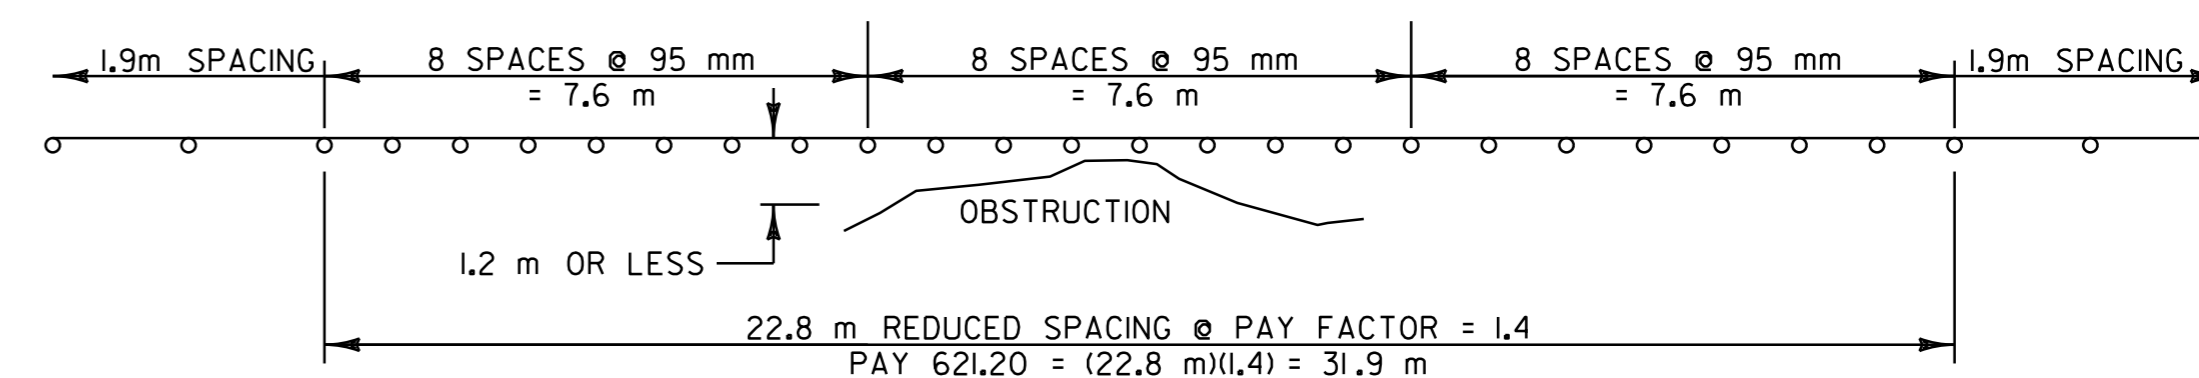

GUARD RAIL DETAIL

OBJECTS WITHIN 1.2m OF GUARDRAIL
VERMONT ROUTE 103 (WALLINGFORD) STA. 1+839, LT.

MISCELLANEOUS DETAILS

PROJECT: WALLINGFORD-CLARENDON	PROJECT NO.: NH 2216(1)S
DESIGN FILE NAME: /pave/99b184/pb184.dgn	PLOT DATE: 13-NOV-2013 13:
IPARM FILE NAME: pb184md.i	SURVEY DATE:
SURVEYED BY: SJL, ACT	DRAWN BY: ACT
SQUAD LEADER: JAV	SHEET: 50 OF 51