


APPROACH AREA DETAIL

VT. ROUTE 33 ARLINGTON 10+795.480 - BEGIN OVERLAY
 VT. ROUTE 33 SUNDERLAND 1+149.072 - END OVERLAY

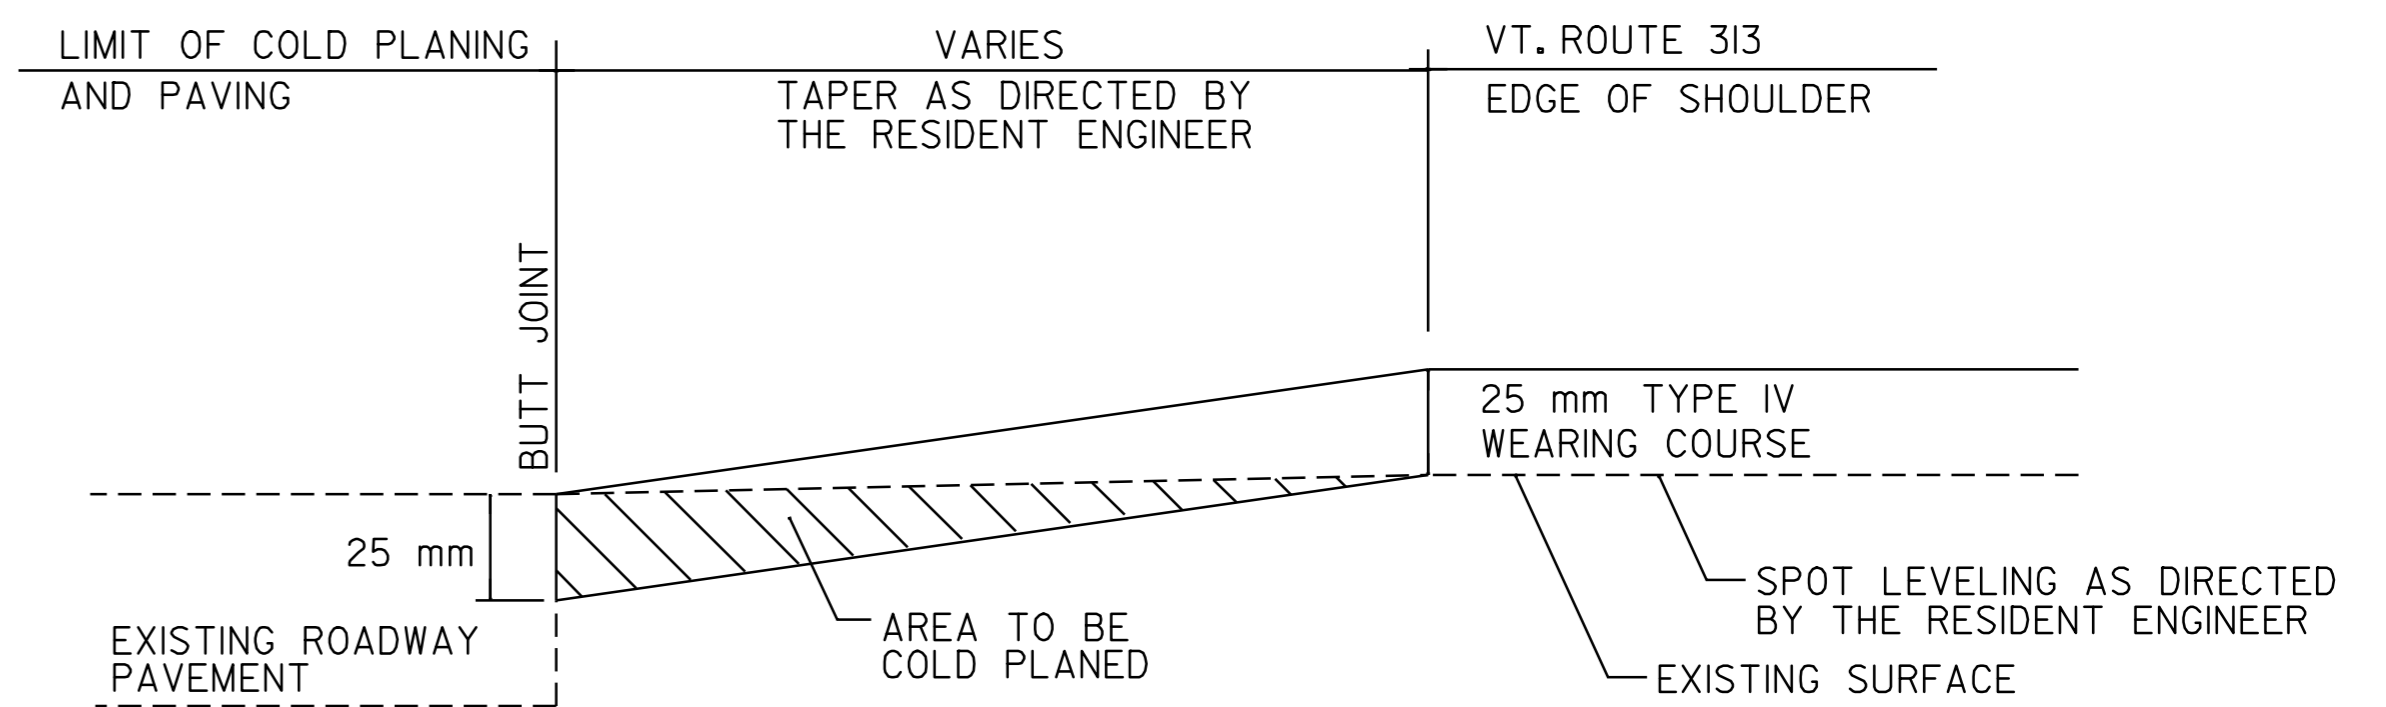

APPROACH AREA DETAIL

T-4 NORTH
 T-4 SOUTH
 T-16 NORTH
 T-16 SOUTH
 INTERCHANGE 3, U.S. ROUTE 7 RAMP "D"
 INTERCHANGE 3, U.S. ROUTE 7 RAMP "C"
 INTERCHANGE 3, U.S. ROUTE 7 RAMP "B"
 INTERCHANGE 3, U.S. ROUTE 7 RAMP "A"

DATUM	
VERTICAL	N/A
HORIZONTAL	N/A

<p>PROJECT TYPICAL SHEET # 2</p>	SURVEYED BY <u>N/A</u> DATE <u>N/A</u>
	DRAWN BY <u>C.A.K.</u> DATE <u>2/01</u>
	SQUAD LEADER <u>T.P.K.</u>
	DESIGN FILE NO. <u>/pave/99b198/pb198.dgn</u>
	IPARM FILE <u>pb198typ2.i</u> DATE <u>10-APR-2007 10:4</u>
PROJ. NAME	ARLINGTON - SUNDERLAND
PROJ. NO.	STP 2223(I)S
SHEET	3 OF 16 SHEETS