

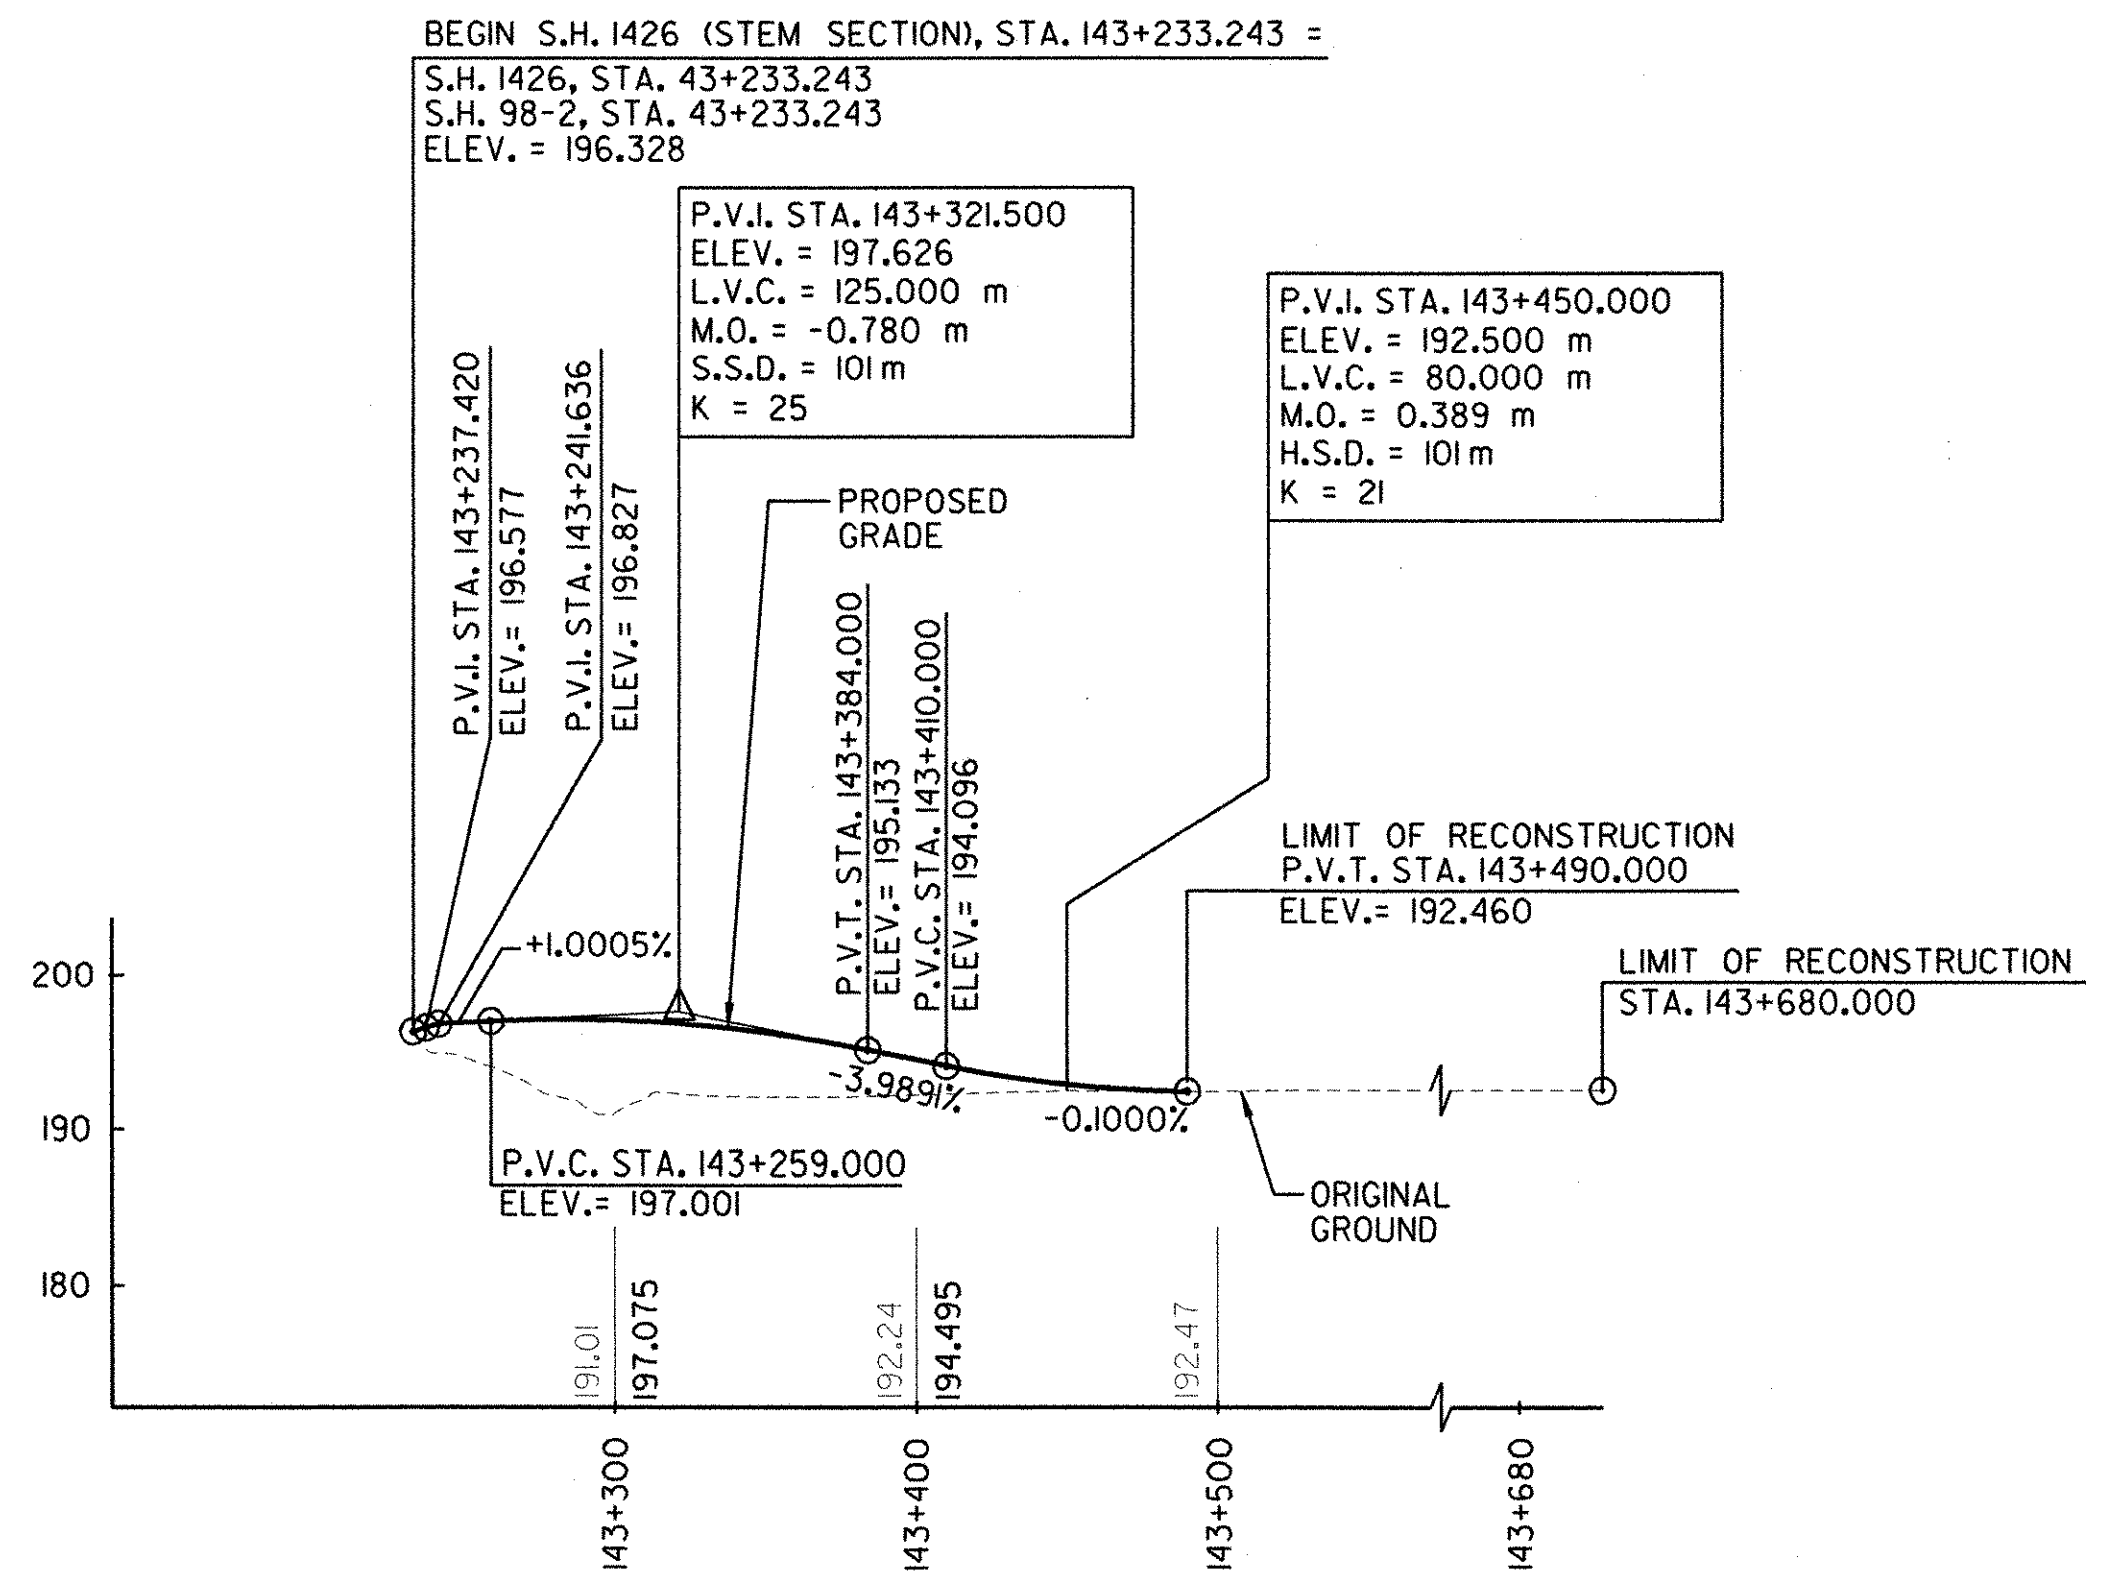


FILE NAME = \\s115\project\contract\2500prfl.dgn
 DATE/TIME = 9/23/2004 12:22:55
 USER = 2225
 IN CHARGE OF I. KARIS

DESIGNED BY I. KARIS CHECKED BY D. EMERICH ESTIMATED BY D. EMERICH DRAFTED BY D. GOZALKOWSKI CHECKED BY C. KAHLBAUGH
 DATE 2/04

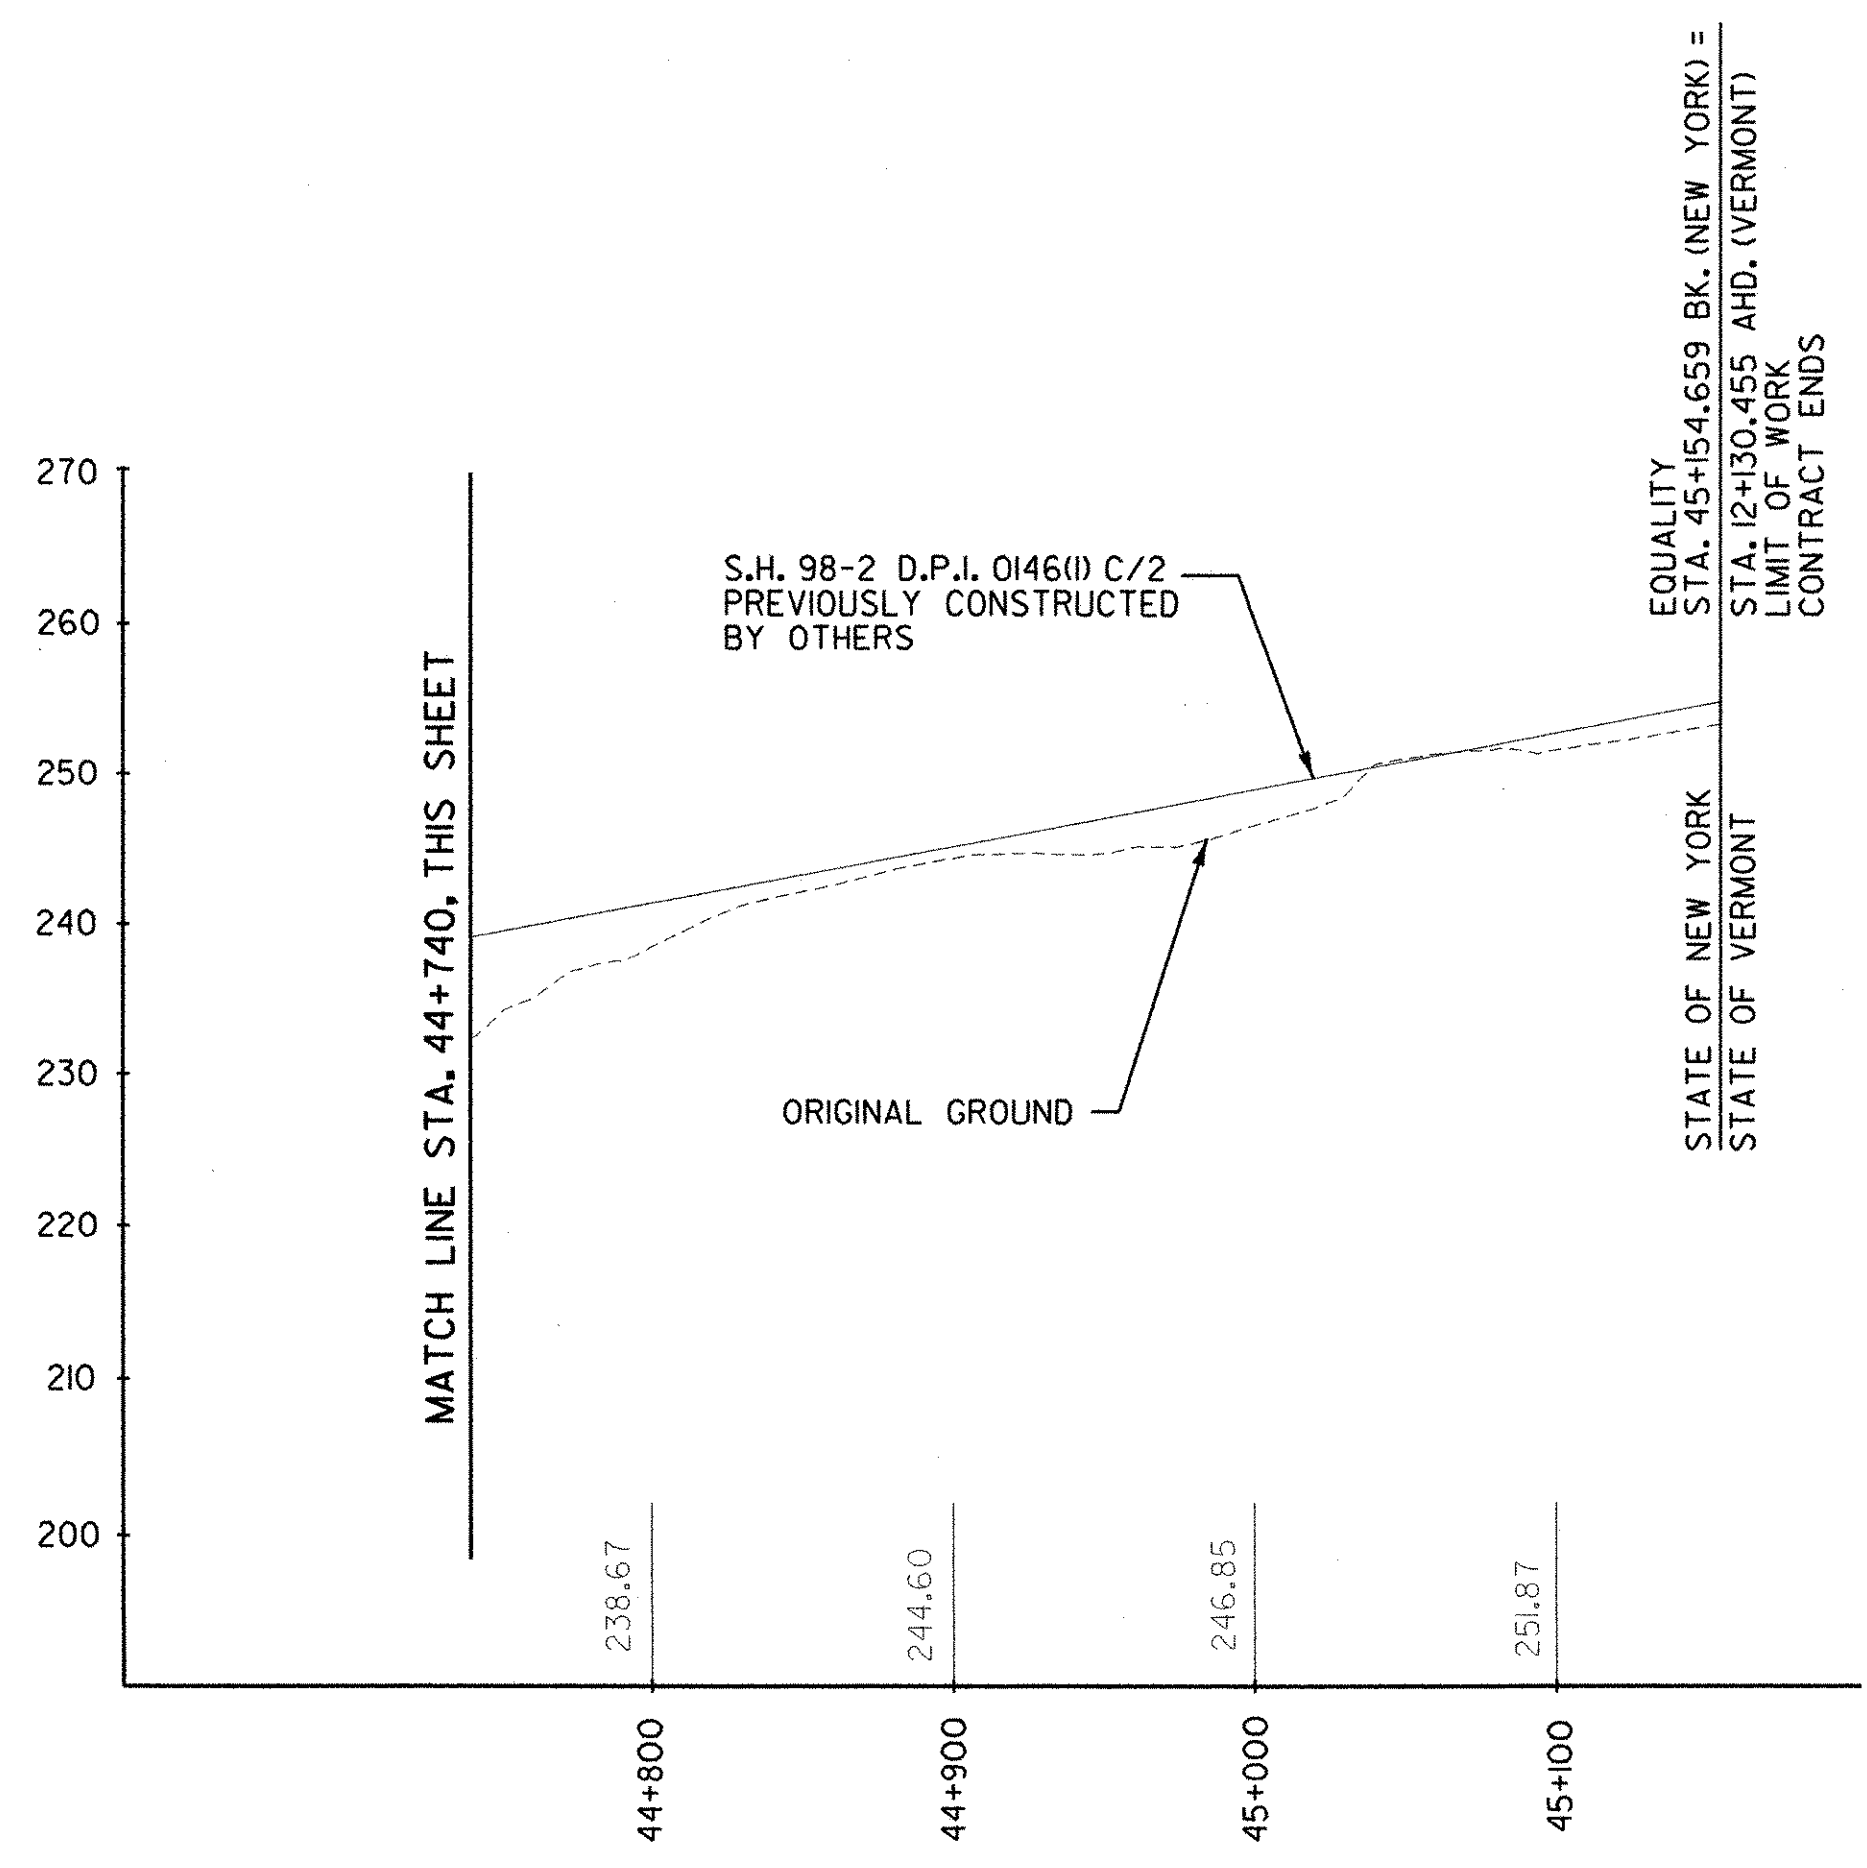


FED. ROAD REG. NO.	STATE	FEDERAL AID PROJECT NO.	SHEET NO.	TOTAL SHEETS
1	N.Y.	0146001	16	92
BENNINGTON CONNECTOR S.H. 98-2				
P.I.N. 1306.60				
WHITEHOUSE BRIDGE - VERMONT STATE LINE S.H. 1426				
RENSSELAER COUNTY				

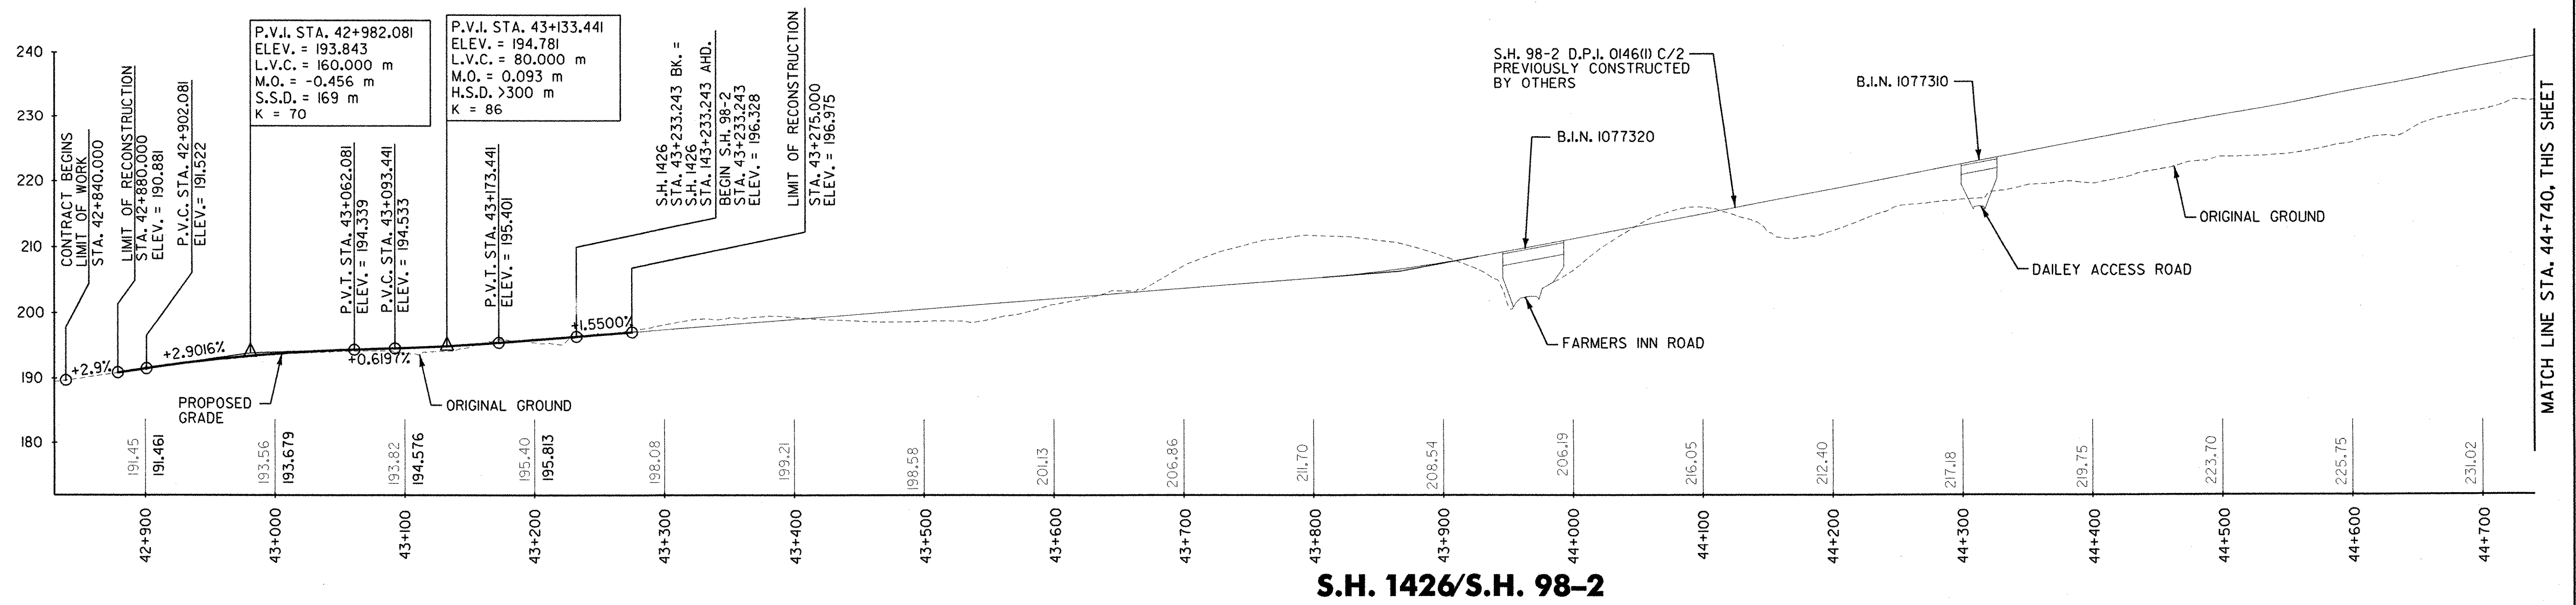

DATUM

VERTICAL	NAVD 88
HORIZONTAL	NAD 83 (1992)

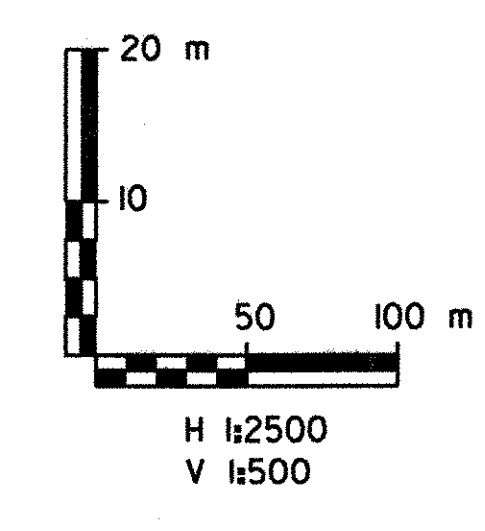

2500 SCALE PROFILES

SURVEYED BY	C.H.A. & V.S.E.	DATE	12/93
DESIGNED BY	D.W.E.	DATE	2/04
DRAWN BY	C.A.K.	DATE	2/04
CHECKED BY	T.P.K.	DATE	2/04
DESIGN FILE NO.	2500PRFL.DGN		
PROJ. NAME	BENNINGTON - HOOSICK D.P.I. 0146(I) C/1		
PROJ. NO.	P.I.N. 1306.60		
SHEET 16 OF 92	DWG NO. GPR-1		