


FILE NAME = J:\S115\Roads\contract\11\vgm\p1.dgn
 DATE/TIME = 2/23/2004
 USER = 2225

IN CHARGE OF I. KARIS DESIGNED BY D. EMERICH CHECKED BY D. EMERICH ESTIMATED BY D. EMERICH DRAFTED BY D. GOZALKOWSKI CHECKED BY D. GOZALKOWSKI CHECKED BY C. KAHLBAUGH CHECKED BY I. BURTMICK DATE 2/04




FED. ROAD REG. NO.	STATE	FEDERAL AID PROJECT NO.	SHEET NO.	TOTAL SHEETS
I	N.Y.	0146001	33	92
BENNINGTON CONNECTOR S.H. 98-2				
P.I.N. 1306.60				
WHITEHOUSE BRIDGE - VERMONT STATE LINE S.H. 1426				
RENSSELAER COUNTY				

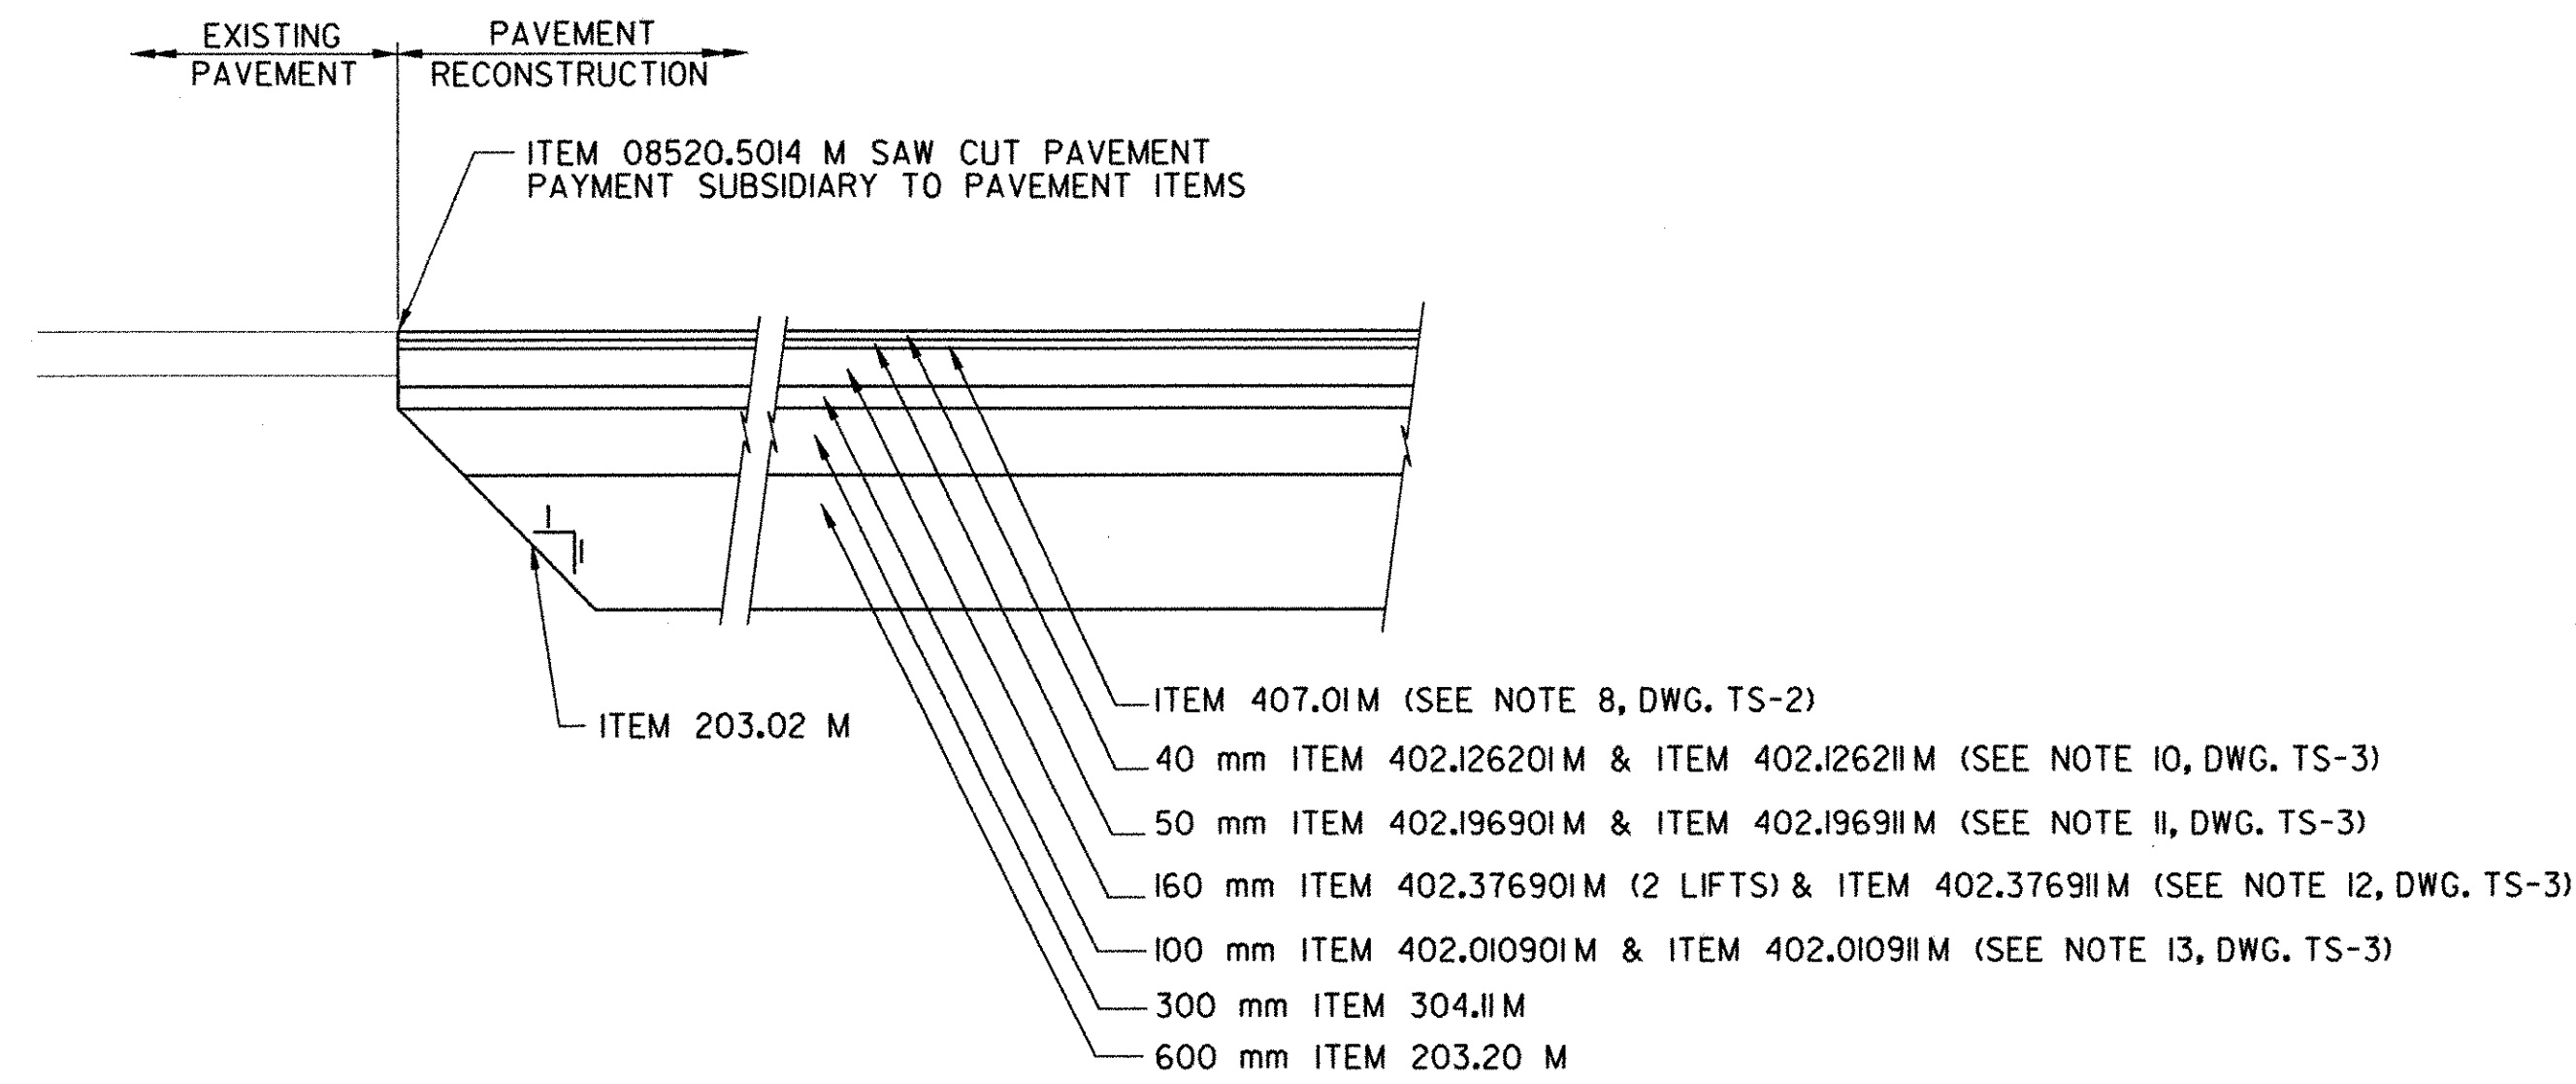

PAVEMENT TERMINATION DETAIL A

N.T.S.
 STA. 42+880.000
 STA. 143+490.000

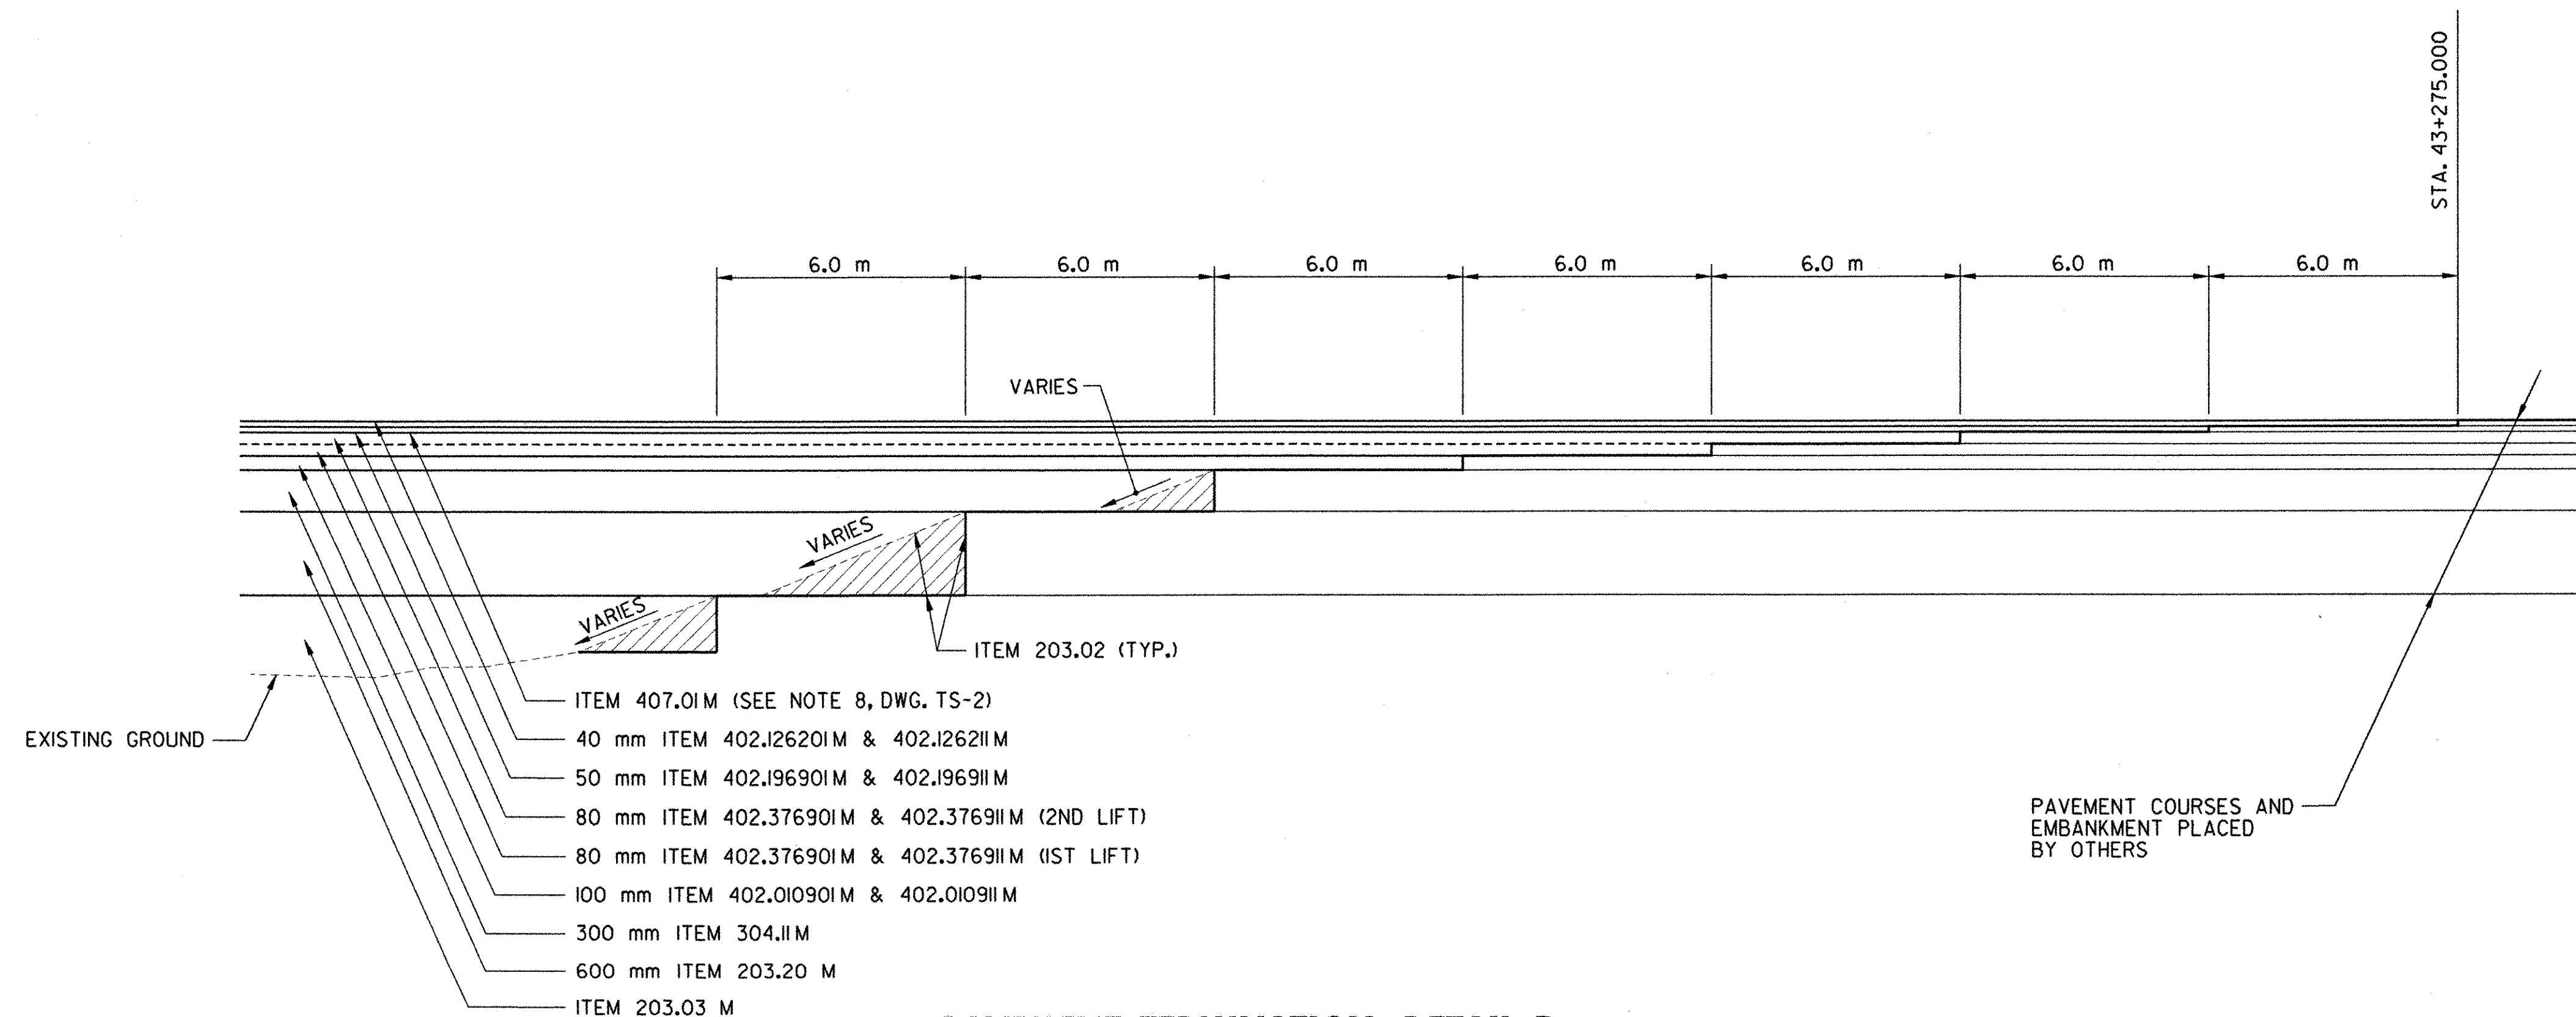

PAVEMENT TERMINATION DETAIL B

N.T.S.
 STA. 43+275.000

MISCELLANEOUS DETAILS

SURVEYED BY	C.H.A. & V.S.E.	DATE	12/93
DESIGNED BY	D.W.E.	DATE	2/04
DRAWN BY	C.A.K.	DATE	2/04
CHECKED BY	T.P.K.	DATE	2/04
DESIGN FILE NO.	NYMD-1.DGN		
PROJ. NAME	BENNINGTON - HOOSICK D.P.I. 0146(1) C/1		
PROJ. NO.	P.I.N. 1306.60		
SHEET 33 OF 92	DWG NO. MD-1		