



FILE NAME = u:\516\roadest\contract\log-ts4.dgn
DATE/TIME = 2/23/2004
USER = 2225
IN CHARGE OF T. KARS


DESIGNED BY D. EMERICH
CHECKED BY D. GOZALKOWSKI
ESTIMATED BY D. EMERICH
CHECKED BY D. GOZALKOWSKI
DRAFTED BY D. GOZALKOWSKI
CHECKED BY C. KAHLBAUGH
DATE 2/04
I. BURTNICK

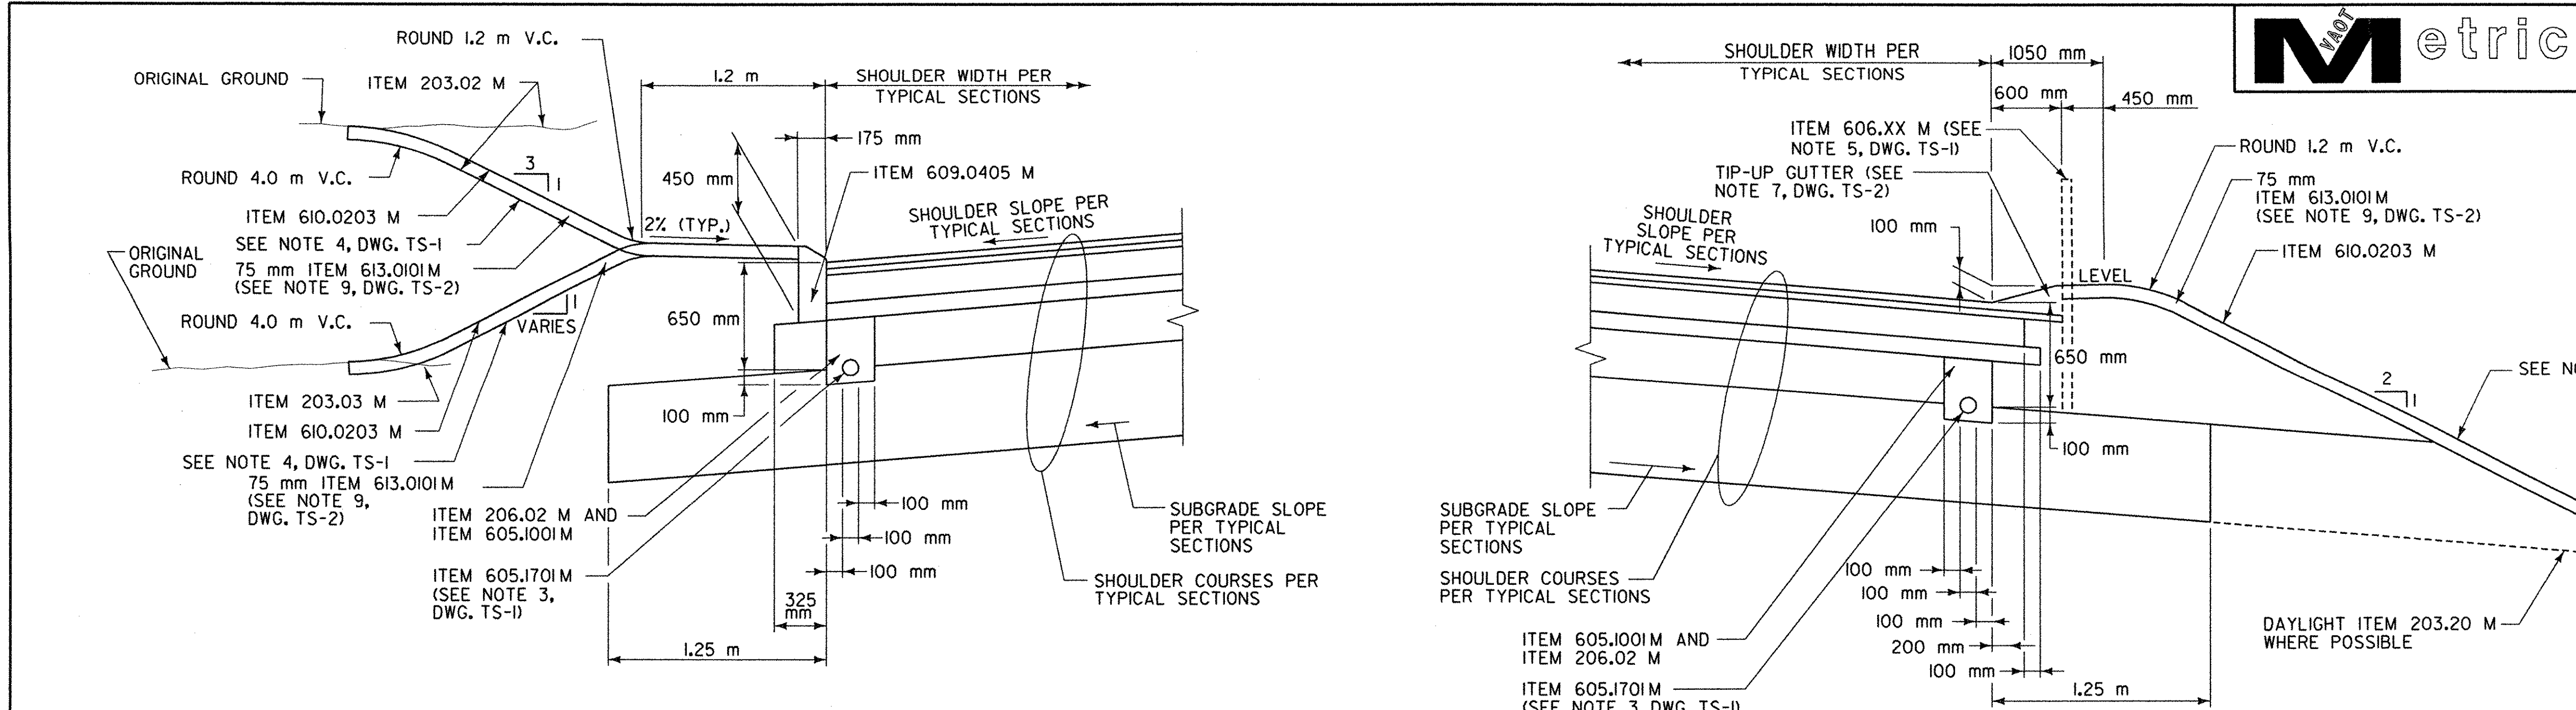

CONCRETE CURB EDGE DETAIL
N.T.S.
STA. 42+957.000 TO 43+070.000, LT.

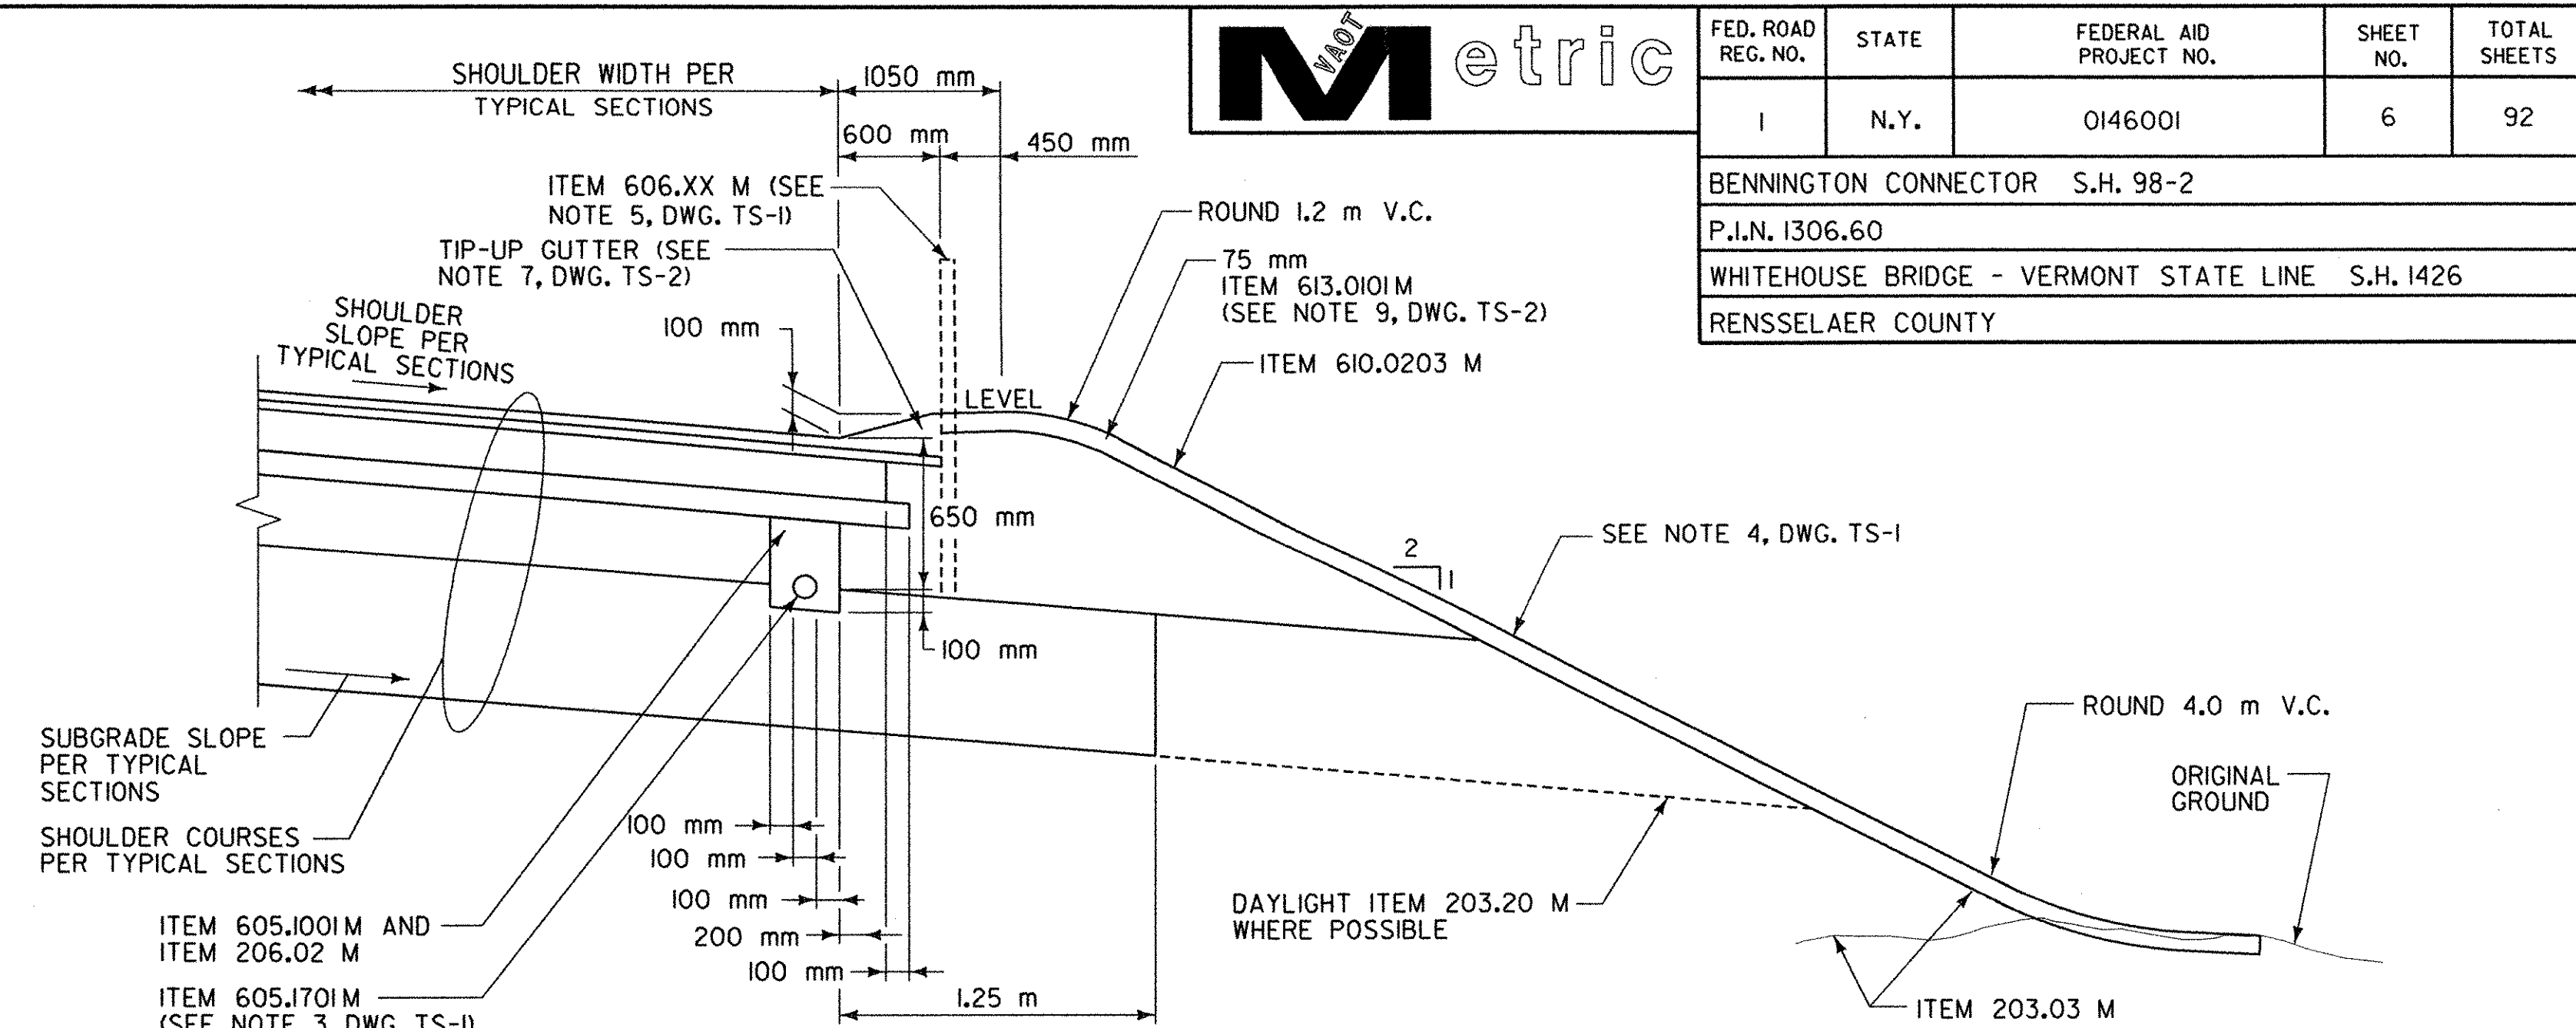

TIP-UP GUTTER DETAIL
N.T.S.
STA. 42+905.000 TO 43+035.000, RT.

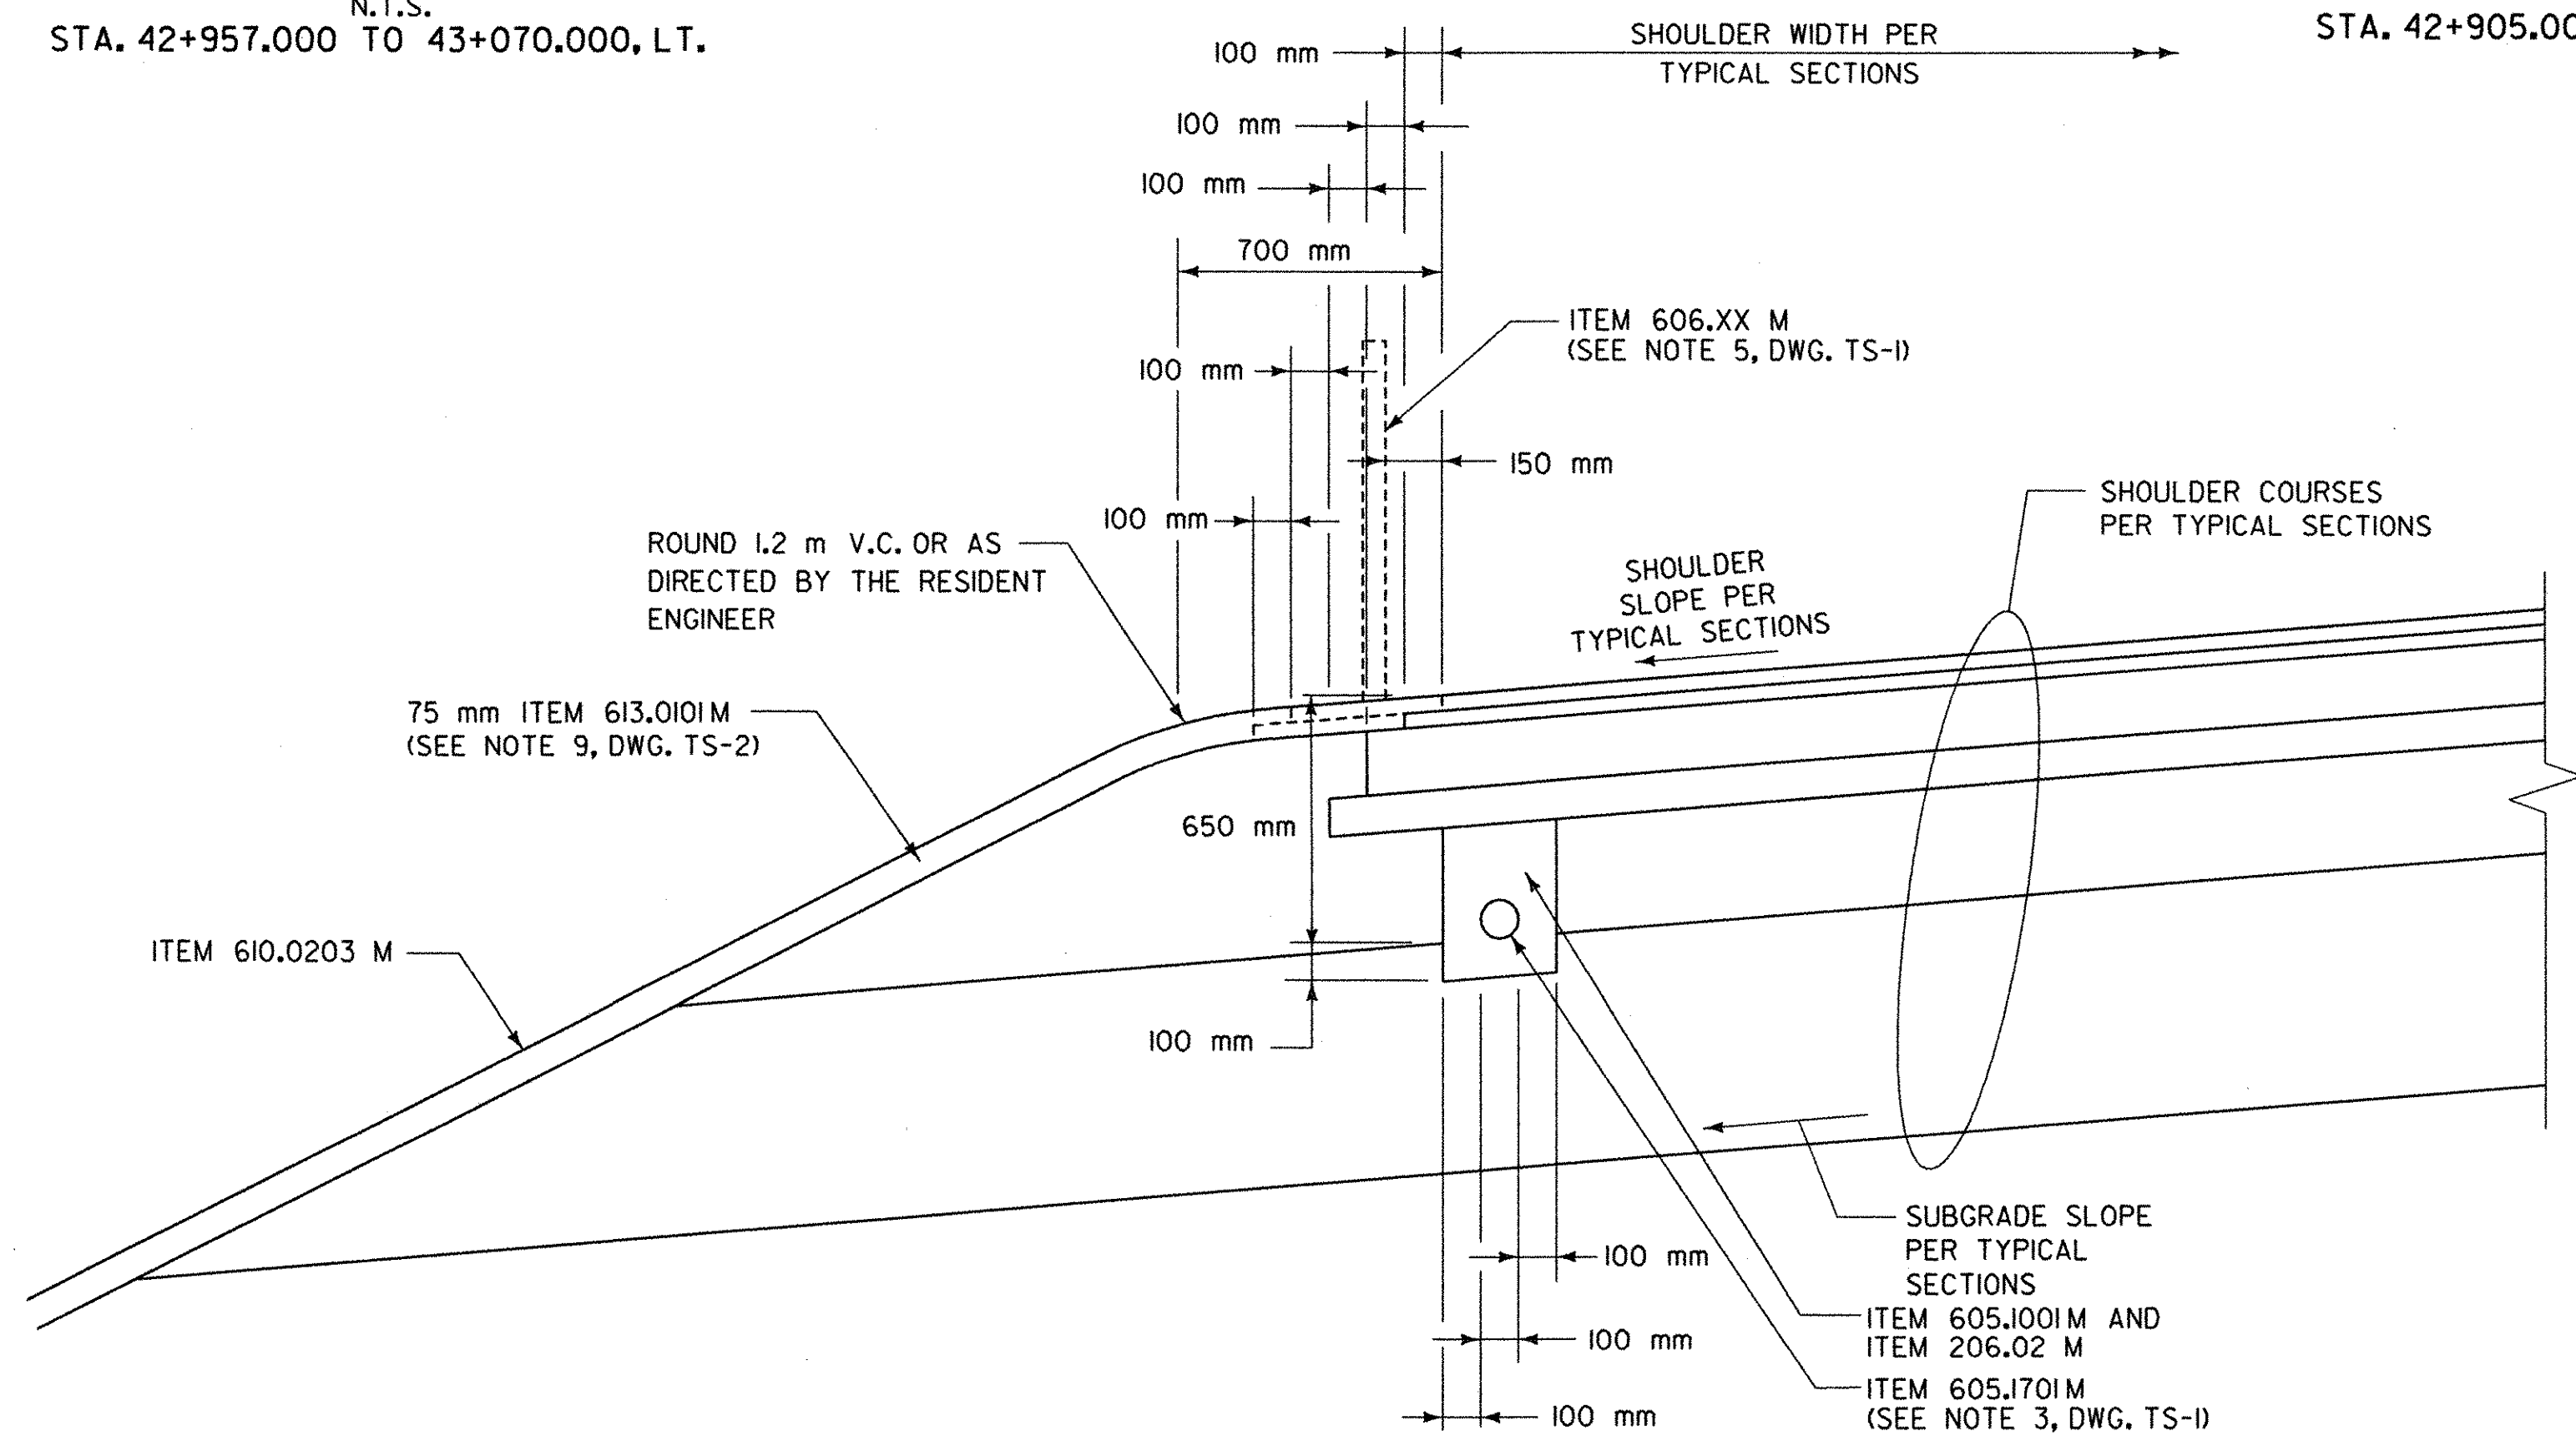

EDGE OF SHOULDER DETAIL
N.T.S.

ITEM NO.	DESCRIPTION	UNIT	ITEM NO.	DESCRIPTION	UNIT	NOTES:
203.02 M	UNCLASSIFIED EXCAVATION AND DISPOSAL	m ³				(SEE DWGS. TS-1, TS-2 AND TS-3)
203.03 M	EMBANKMENT IN PLACE	m ³				
203.20 M	SELECT GRANULAR SUBGRADE	m ³				
206.02 M	TRENCH & CULVERT EXCAVATION	m ³				
605.1001M	UNDERDRAIN FILTER - TYPE II	m ³				
605.1701M	OPTIONAL UNDERDRAIN, 100 mm DIAMETER	m				
606.XX M	GUIDE RAILING	m				
609.0405 M	CAST-IN-PLACE CONCRETE CURB, TYPE M100	m ²				
610.0203 M	ESTABLISHING TURF	m ²				
613.0101M	TOPSOIL	m ³				

TYPICAL SECTIONS

SURVEYED BY C.H.A. & V.S.E.	DATE 12/93
DESIGNED BY D.W.E.	DATE 2/04
DRAWN BY C.A.K.	DATE 2/04
CHECKED BY T.P.K.	DATE 2/04
DESIGN FILE NO. NY-TS4.DGN	
PROJ. NAME BENNINGTON - HOOSICK	
D.P.I. 0146(I) C/I	
PROJ. NO. P.I.N. 1306.60	
SHEET 6 OF 92	DWG NO. TS-4

FED. ROAD REG. NO.	STATE	FEDERAL AID PROJECT NO.	SHEET NO.	TOTAL SHEETS
1	N.Y.	0146001	6	92
BENNINGTON CONNECTOR S.H. 98-2				
P.I.N. 1306.60				
WHITEHOUSE BRIDGE - VERMONT STATE LINE S.H. 1426				
RENSSELAER COUNTY				

