

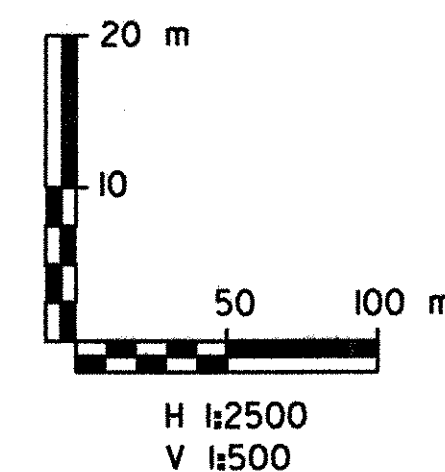
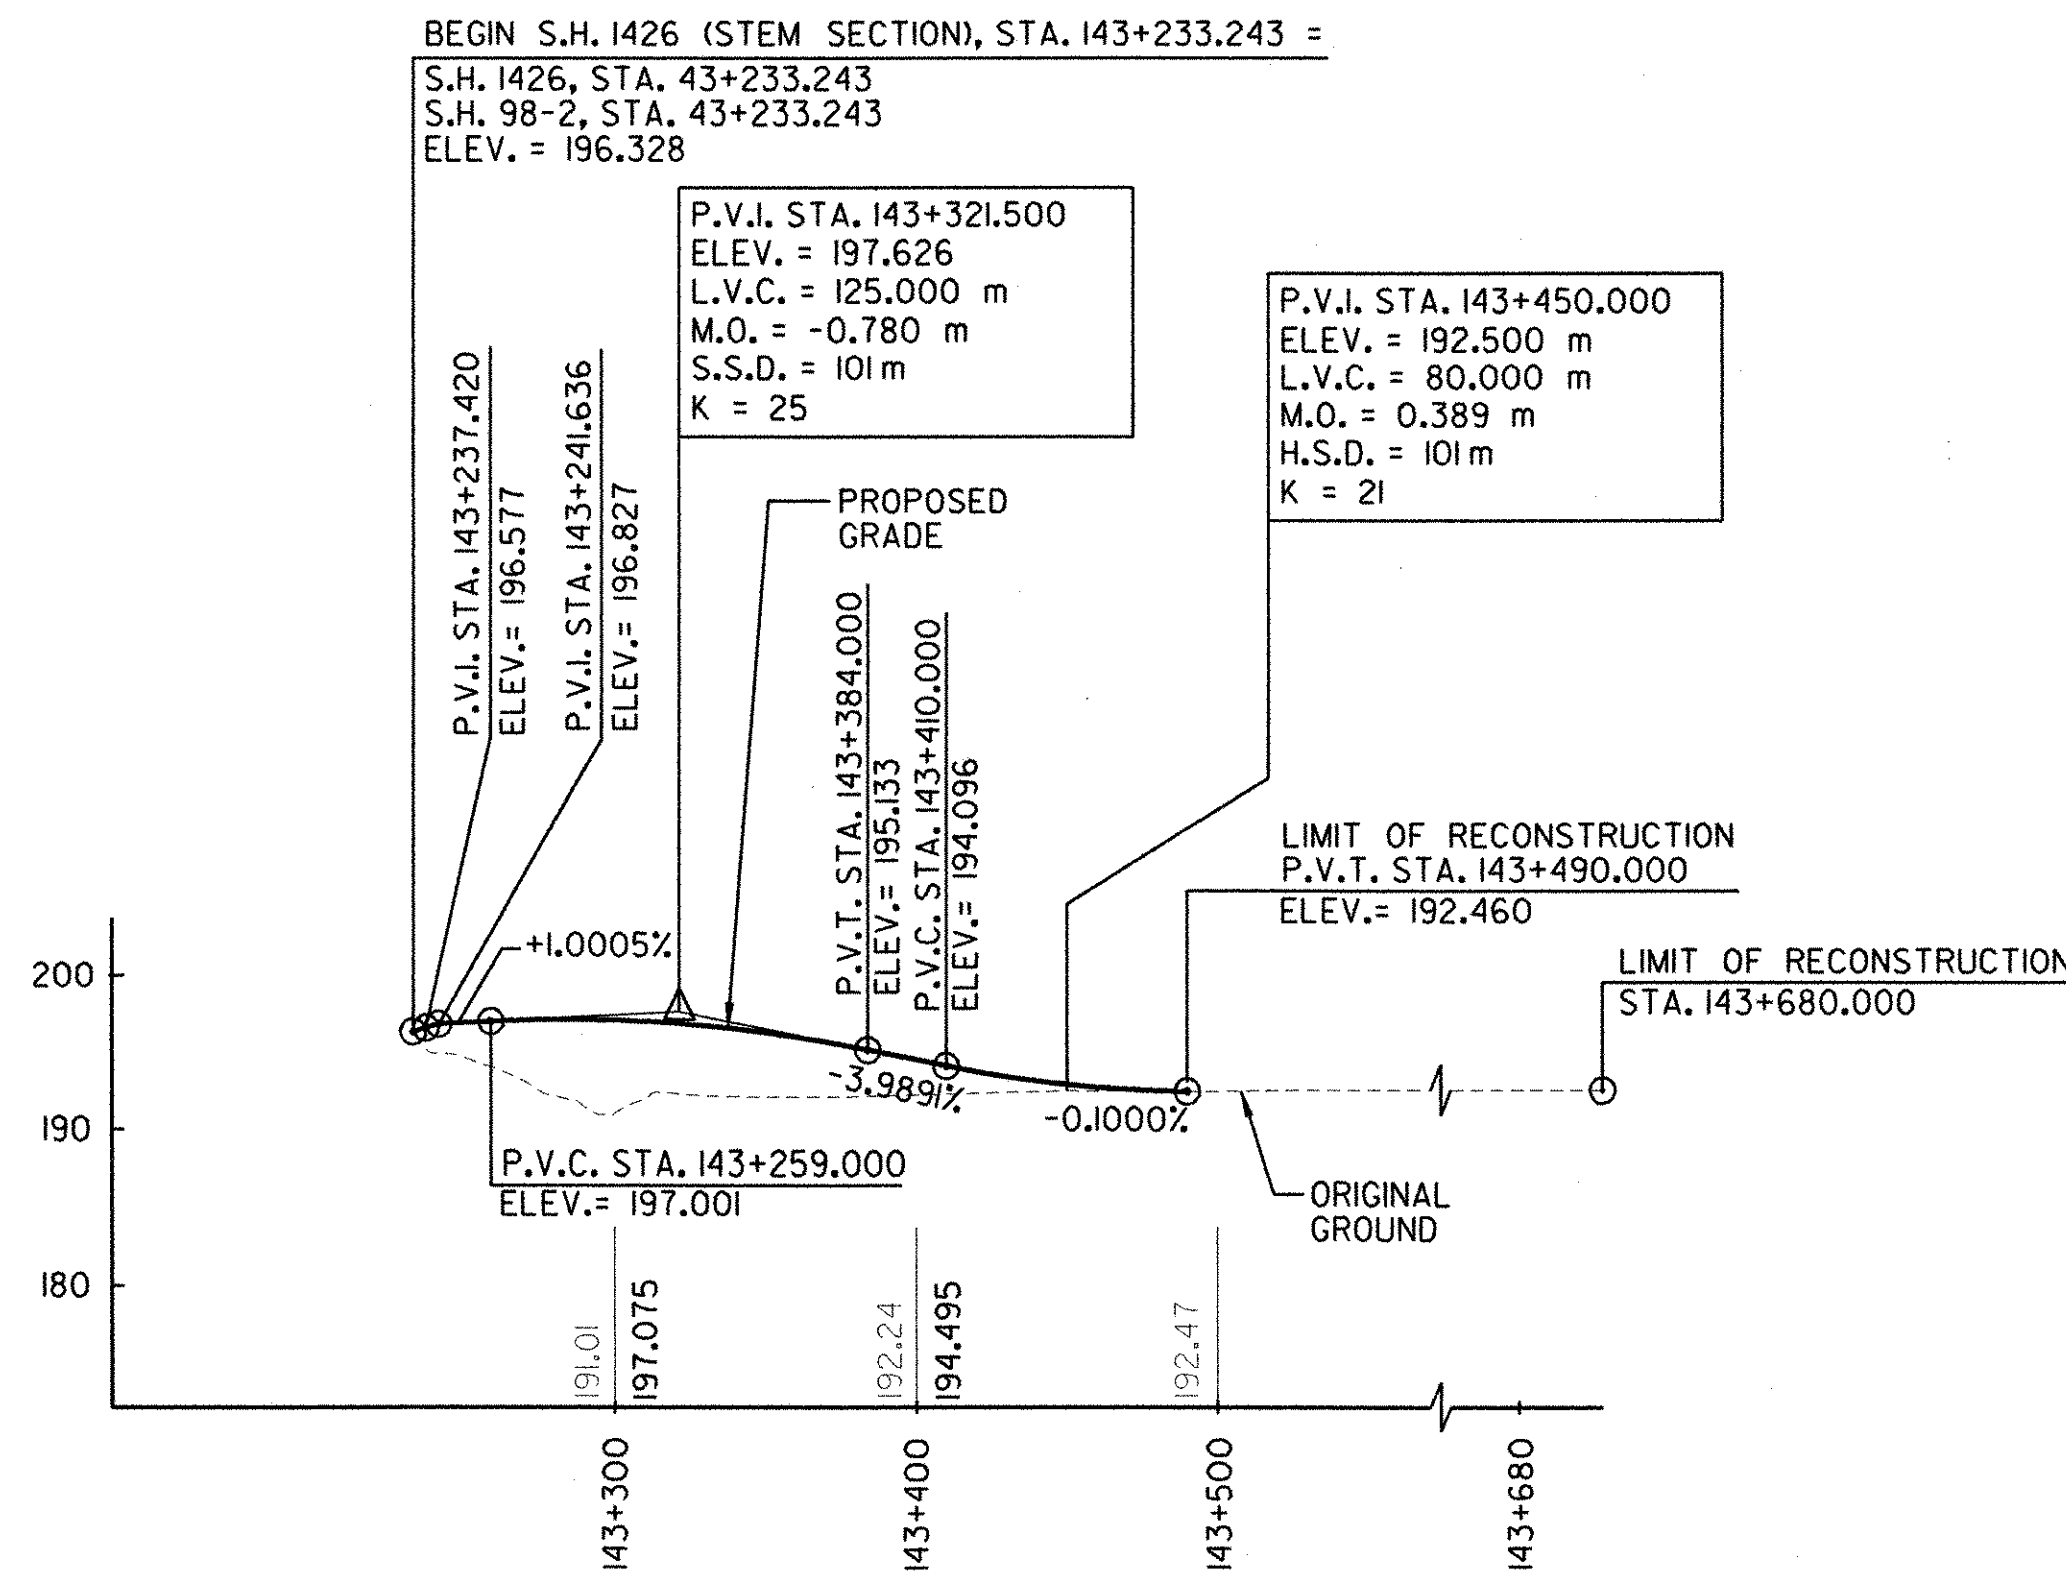


FILE NAME = \\S:\Projects\Contract\2500prfl.dgn
DATE/TIME = 9/23/2004 2:22:55
IN CHARGE OF T. KARS

DESIGNED BY D. EMERICH CHECKED BY D. EMERICH ESTIMATED BY D. EMERICH DRAFTED BY D. GOZALKOWSKI CHECKED BY C. KAHLBAUGH
DATE 2/04

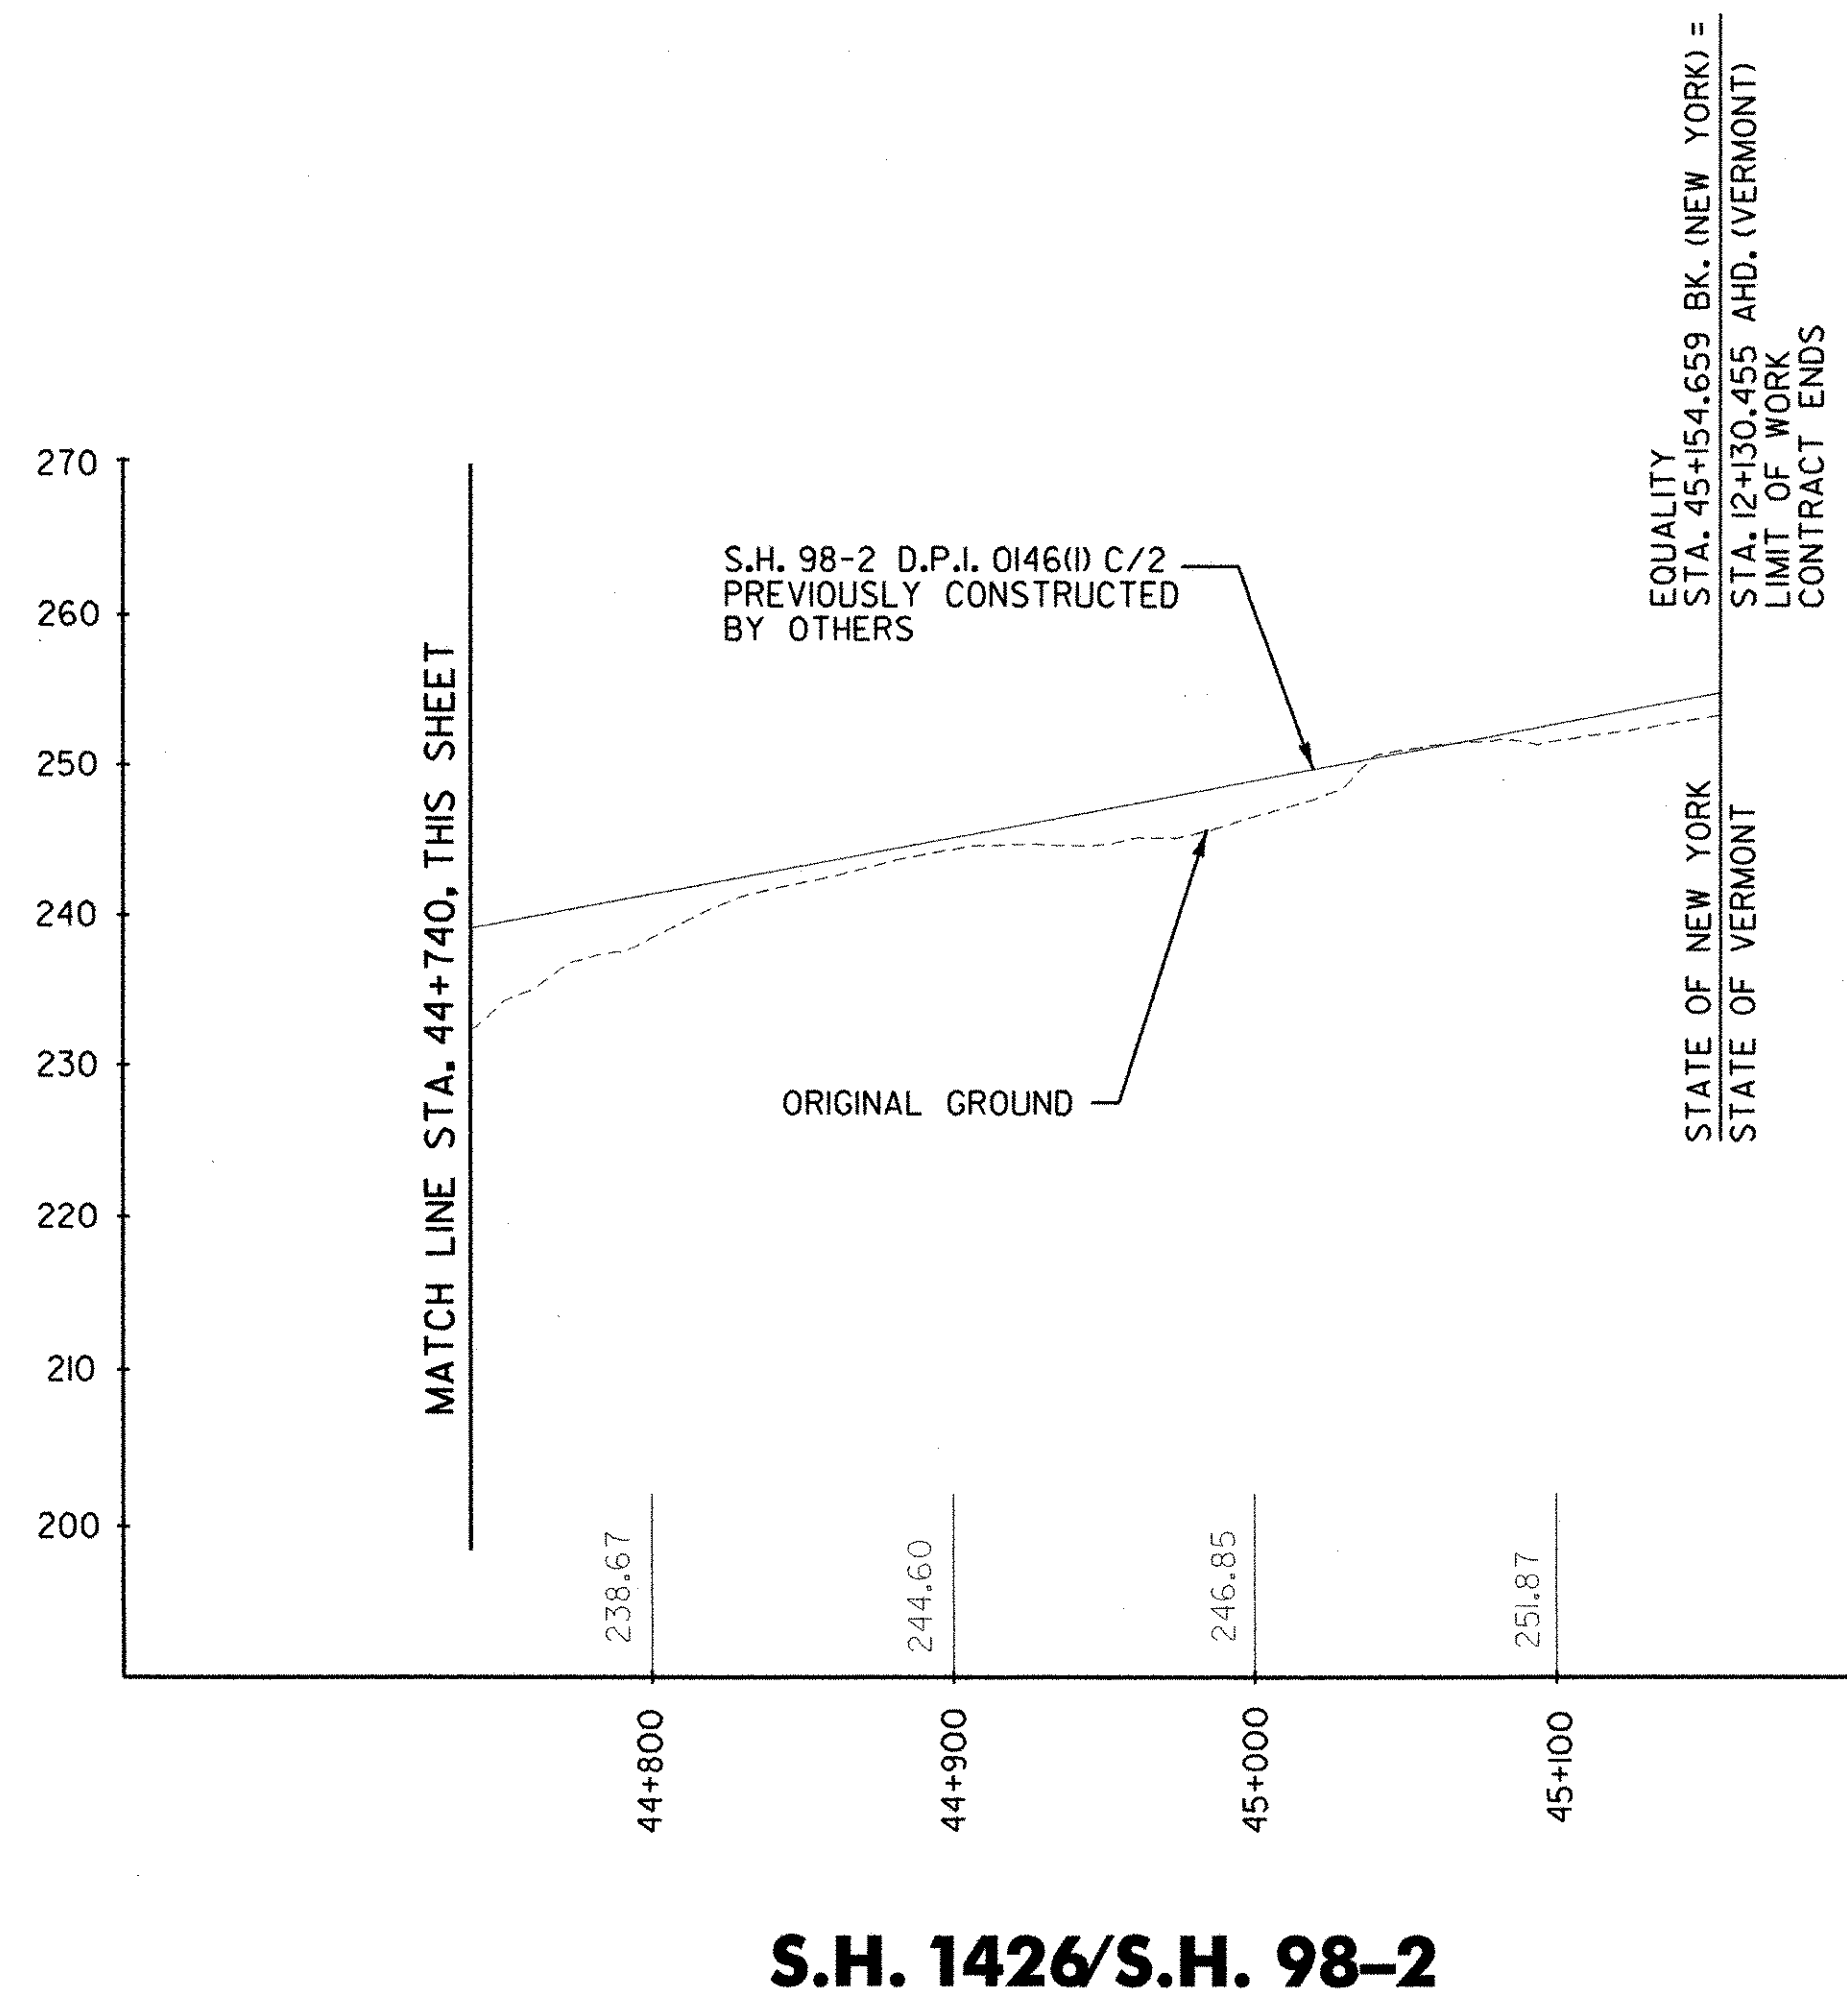

FED. ROAD REG. NO.	STATE	FEDERAL AID PROJECT NO.	SHEET NO.	TOTAL SHEETS
I	N.Y.	0146001	16	92
BENNINGTON CONNECTOR S.H. 98-2				
P.I.N. 1306.60				
WHITEHOUSE BRIDGE - VERMONT STATE LINE S.H. 1426				
RENSSELAER COUNTY				

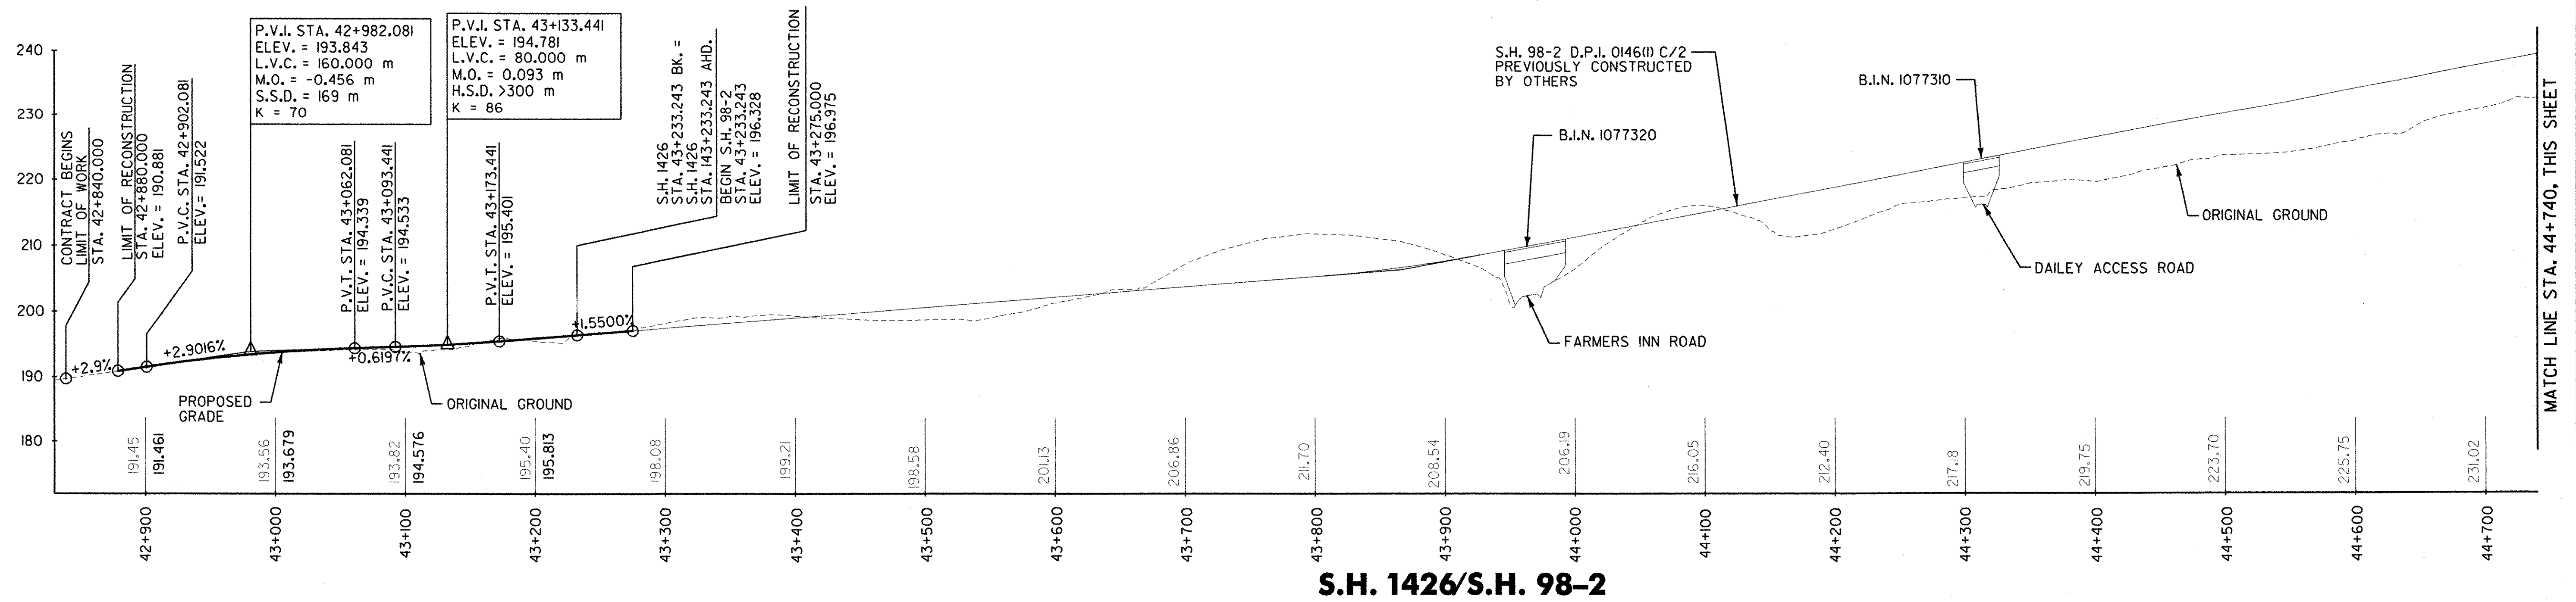

2500 SCALE
PROFILES

SURVEYED BY	C.H.A. & V.S.E.	DATE	12/93
DESIGNED BY	D.W.E.	DATE	2/04
DRAWN BY	C.A.K.	DATE	2/04
CHECKED BY	T.P.K.	DATE	2/04
DESIGN FILE NO.	2500PRFL.DGN		
PROJ. NAME	BENNINGTON - HOOSICK		
	D.P.I. 0146(1) C/1		
PROJ. NO.	P.I.N. 1306.60		
SHEET 16 OF	92	DWG NO.	GPR-1