


FILE NAME = J:\S1\3\updates\contract\Nyand1.dgn
DATE/TIME = 2/23/2004
USER = 2225

IN CHARGE OF I. KARIS DESIGNED BY D. EMERICH CHECKED BY D. GOZALKOWSKI ESTIMATED BY D. EMERICH CHECKED BY D. GOZALKOWSKI DRAFTED BY C. KAHLBAUGH CHECKED BY I. BURTMICK DATE 2/04




FED. ROAD REG. NO.	STATE	FEDERAL AID PROJECT NO.	SHEET NO.	TOTAL SHEETS
I	N.Y.	0146001	33	92
BENNINGTON CONNECTOR S.H. 98-2				
P.I.N. 1306.60				
WHITEHOUSE BRIDGE - VERMONT STATE LINE S.H. 1426				
RENSSELAER COUNTY				

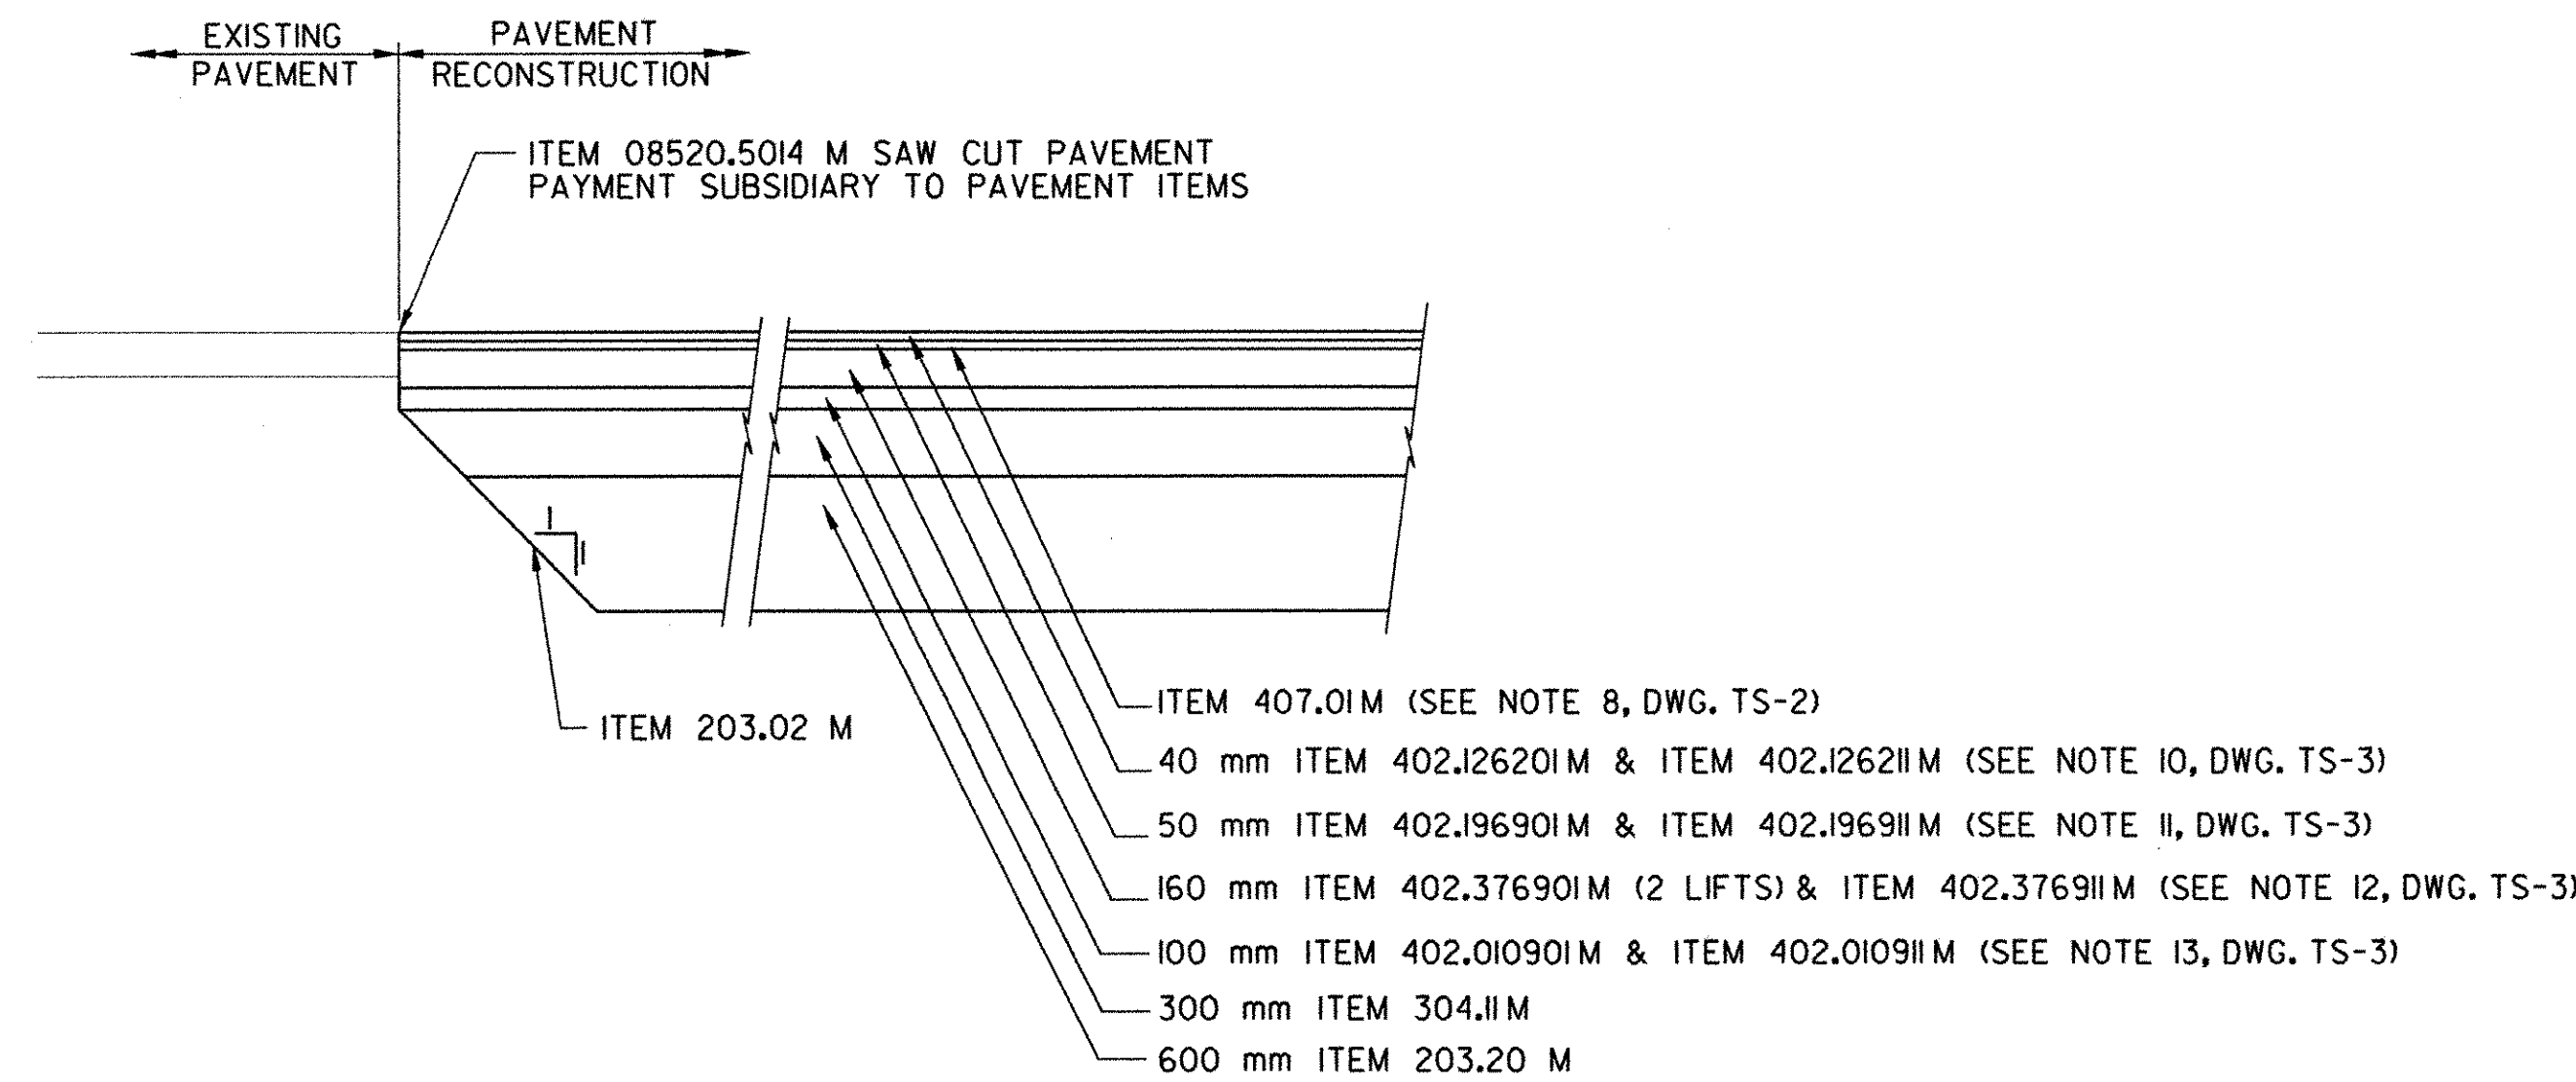

PAVEMENT TERMINATION DETAIL A

N.T.S.
STA. 42+880.000
STA. 43+490.000

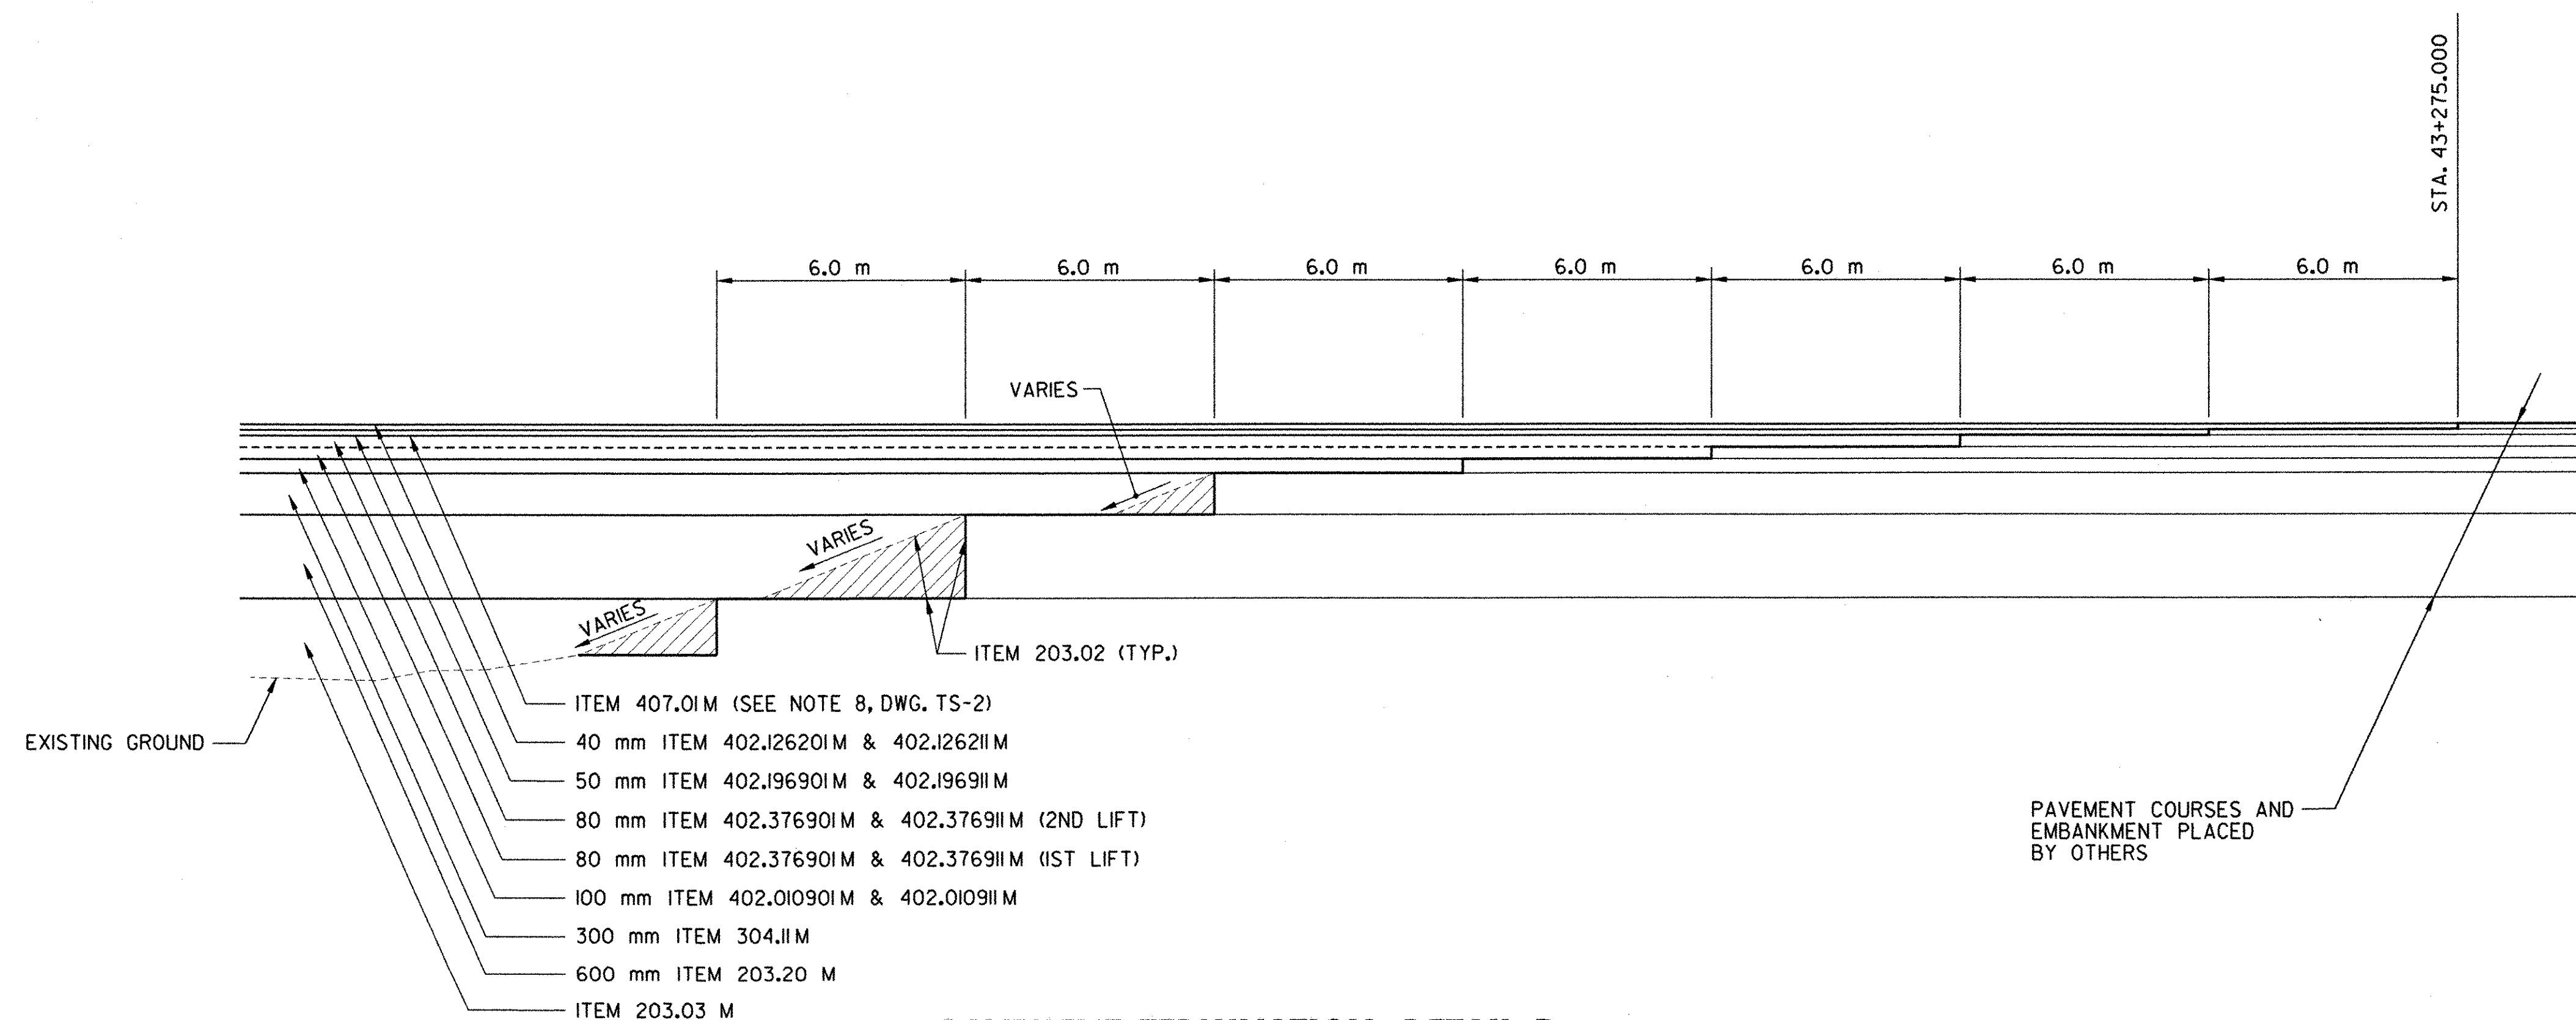

PAVEMENT TERMINATION DETAIL B

N.T.S.
STA. 43+275.000

PAVEMENT COURSES AND
EMBANKMENT PLACED
BY OTHERS

MISCELLANEOUS DETAILS

SURVEYED BY C.H.A. & V.S.E. DATE 12/93
DESIGNED BY D.W.E. DATE 2/04
DRAWN BY C.A.K. DATE 2/04
CHECKED BY T.P.K. DATE 2/04
DESIGN FILE NO. NYMD-1.DGN
PROJ. NAME BENNINGTON - HOOSICK
D.P.I. 0146(1) C/1
PROJ. NO. P.I.N. 1306.60
SHEET 33 OF 92 DWG NO. MD-1