


| FED. ROAD<br>REG. NO.                            | STATE | FEDERAL AID<br>PROJECT NO. | SHEET<br>NO. | TOTAL<br>SHEETS |
|--------------------------------------------------|-------|----------------------------|--------------|-----------------|
| I                                                | N.Y.  | 0146001                    | 34           | 92              |
| BENNINGTON CONNECTOR S.H. 98-2                   |       |                            |              |                 |
| P.I.N. 1306.60                                   |       |                            |              |                 |
| WHITEHOUSE BRIDGE - VERMONT STATE LINE S.H. 1426 |       |                            |              |                 |
| RENSSELAER COUNTY                                |       |                            |              |                 |

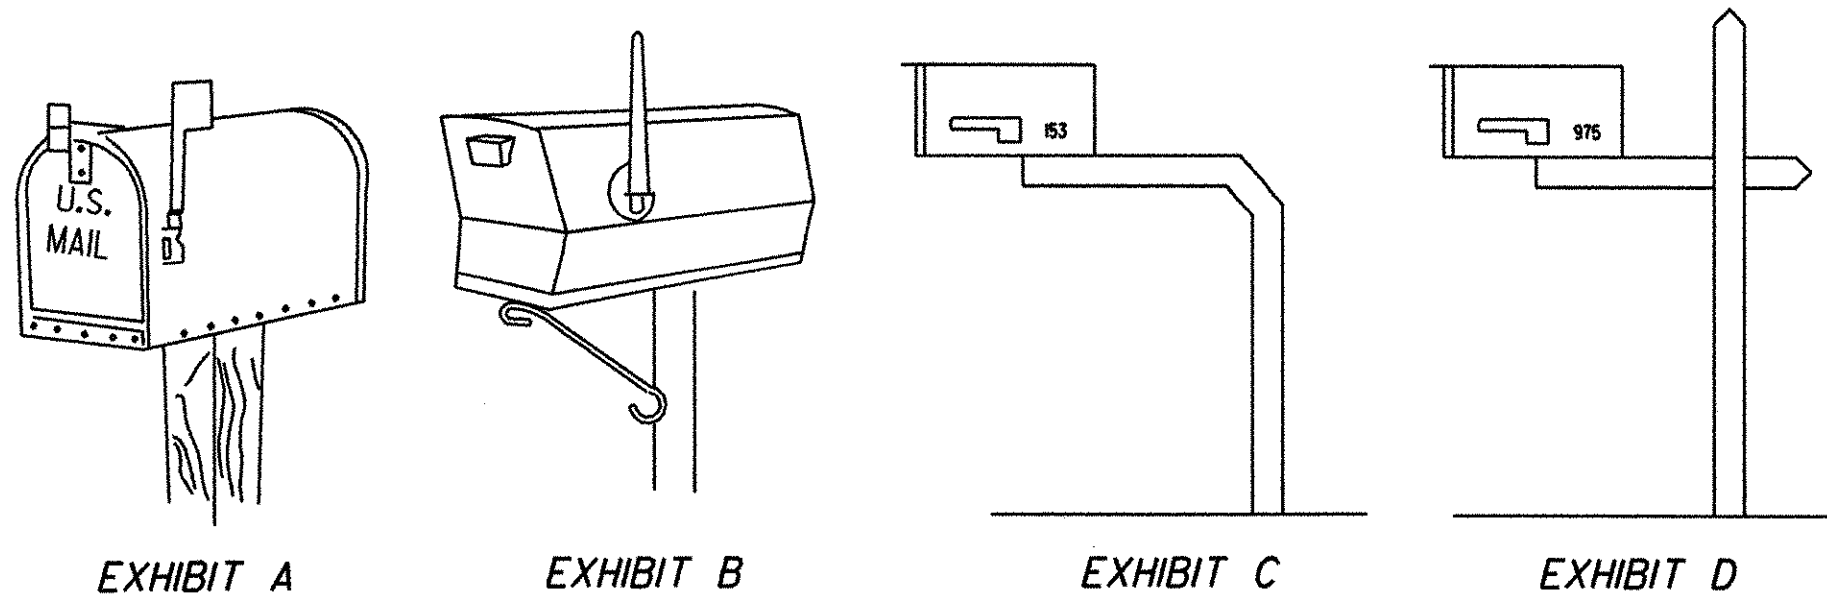

NOTES:

THERE ARE TWO APPROVED STYLES OF BOXES: (1) TRADITIONAL DESIGN IN THREE STANDARD SIZES (SEE EXHIBIT A) AND (2) CONTEMPORARY DESIGN (SEE EXHIBIT B).

IN AREAS WHERE SNOW REMOVAL IS A PROBLEM THE USE OF A SEMI-ARCH OR EXTENDED ARM TYPE OF SUPPORT IS SUGGESTED (SEE EXHIBIT C & D). THIS ALLOWS SNOWPLOWS TO SWEEP NEAR OR UNDER BOXES WITHOUT DAMAGE TO SUPPORTS AND PROVIDES EASY ACCESS TO THE BOXES BY CARRIER AND CUSTOMERS.

CONSTRUCTION

MAILBOXES REMOVED SHALL NOT BE RESET UNTIL THE MOUNTING POST MEETS AASHTO RECOMMENDATIONS FOR MAIL BOX SUPPORTS BEING NOT MORE THAN 100 mm x 100 mm OR 100 mm DIA. WOODPOSTS OR A GALVANIZED PIPE WITH A 50 mm DIA. (MAX.), STANDARD STRENGTH EMBEDDED NO MORE THAN 600 mm INTO THE GROUND. THE MINIMUM SIZE SHALL BE 25 mm GALVANIZED POST.

ALL MAILBOXES SHALL BE SET IN ACCORDANCE WITH THE U.S. POSTAL SERVICE MOUNTING PROCEDURE OF 1.0 m - 1.2 m ABOVE THE ROADWAY AND BE OFFSET 200 mm - 300 mm FROM A PAVED SURFACE. THE CONTRACTOR SHALL NOTIFY THE RESIDENT ENGINEER, THE LOCAL POSTMASTER AND THE OWNER ONE WEEK BEFORE THE MOVING OF ANY PRIVATE MAILBOX. THIS SHALL APPLY TO TEMPORARY MOVES, REPLACEMENTS & PERMANENT MOVES.

UNDER NO CIRCUMSTANCES SHALL ANY MAILBOX BE MOVED WHEN ANY TYPE OF MAIL IS IN THE MAILBOX.

| ITEM 619.10 M - MAILBOXES (EA) |        |          |
|--------------------------------|--------|----------|
| LOCATION                       | OFFSET | QUANTITY |
| 42+935                         | RT.    | 2        |
| 43+028                         | RT.    | 1        |
| 43+175                         | RT.    | 1        |
| TOTAL QUANTITY                 |        | 4        |

MAILBOX DETAILS  
N.T.S.

MISCELLANEOUS  
DETAILS

SURVEYED BY C.H.A. & V.S.E. DATE 12/93  
DESIGNED BY D.W.E. DATE 2/04  
DRAWN BY C.A.K. DATE 2/04  
CHECKED BY T.P.K. DATE 2/04  
DESIGN FILE NO. NYMD-2.DGN  
PROJ. NAME BENNINGTON - HOOSICK  
D.P.I. 0146(II) C/1  
PROJ. NO. P.I.N. 1306.60  
SHEET 34 OF 92 DWG NO. MD-2