


FILE NAME = \\S:\S\Projects\Contract\3dgn
DATE/TIME = 2/21/2004
USER = 2225


2/04 DATE I. BURTNICK CHECKED BY C. KAHLBAUGH DRAFTED BY D. GOZALKOWSKI CHECKED BY D. EMERICH ESTIMATED BY D. EMERICH CHECKED BY D. GOZALKOWSKI DESIGNED BY I. KARIS IN CHARGE OF




FED. ROAD REG. NO.	STATE	FEDERAL AID PROJECT NO.	SHEET NO.	TOTAL SHEETS
1	N.Y.	0146001	35	92
BENNINGTON CONNECTOR S.H. 98-2				
P.I.N. 1306.60				
WHITEHOUSE BRIDGE - VERMONT STATE LINE S.H. 1426				
RENSSELAER COUNTY				

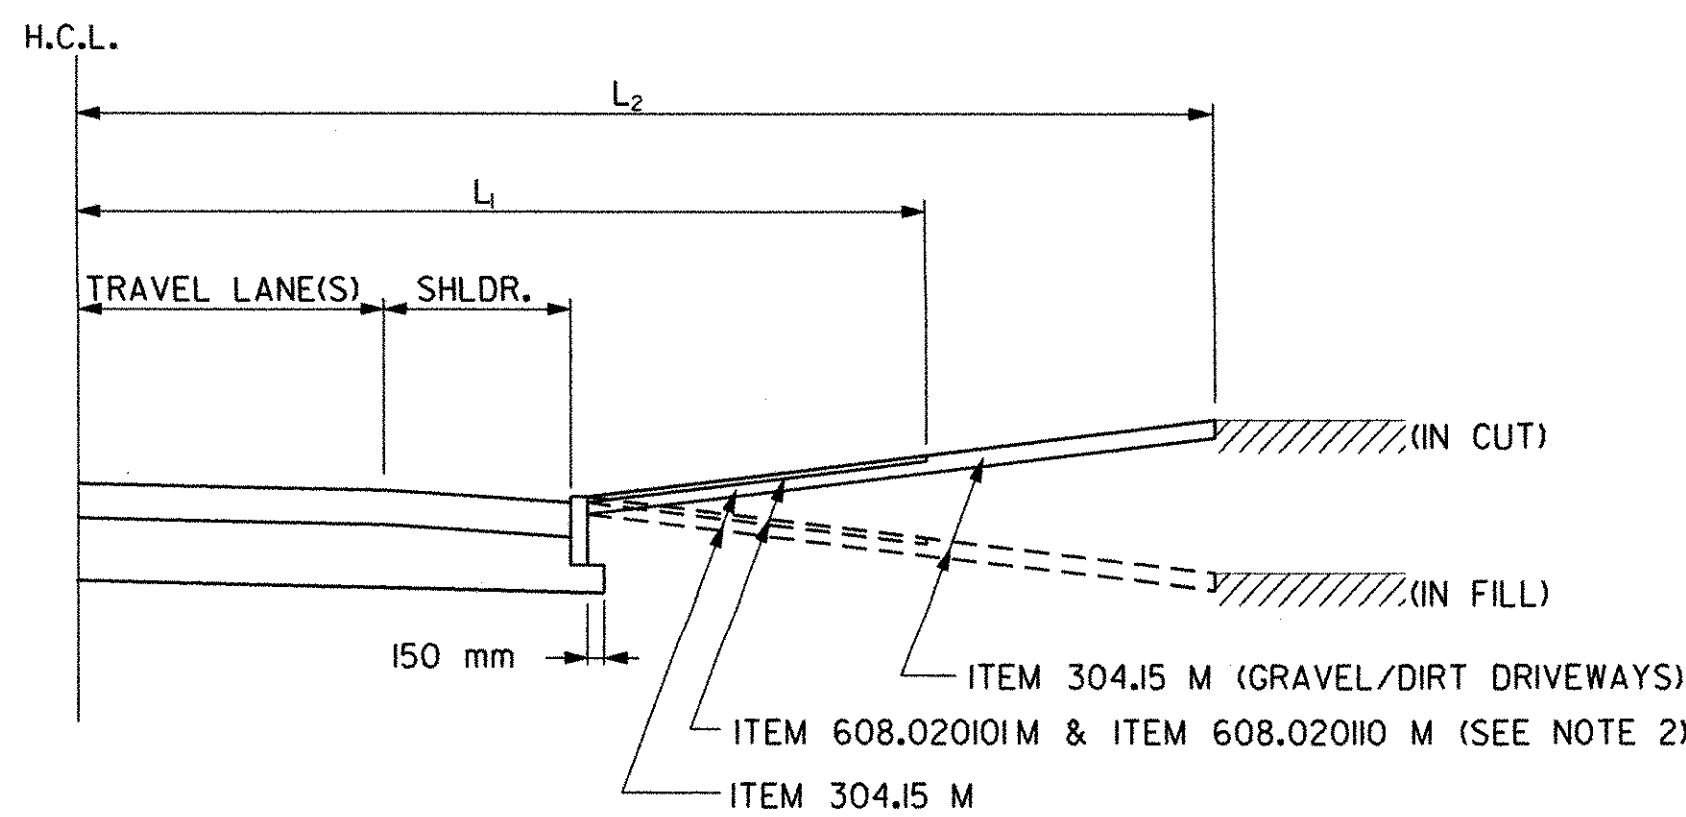

SECTION A-A (W/CURB)

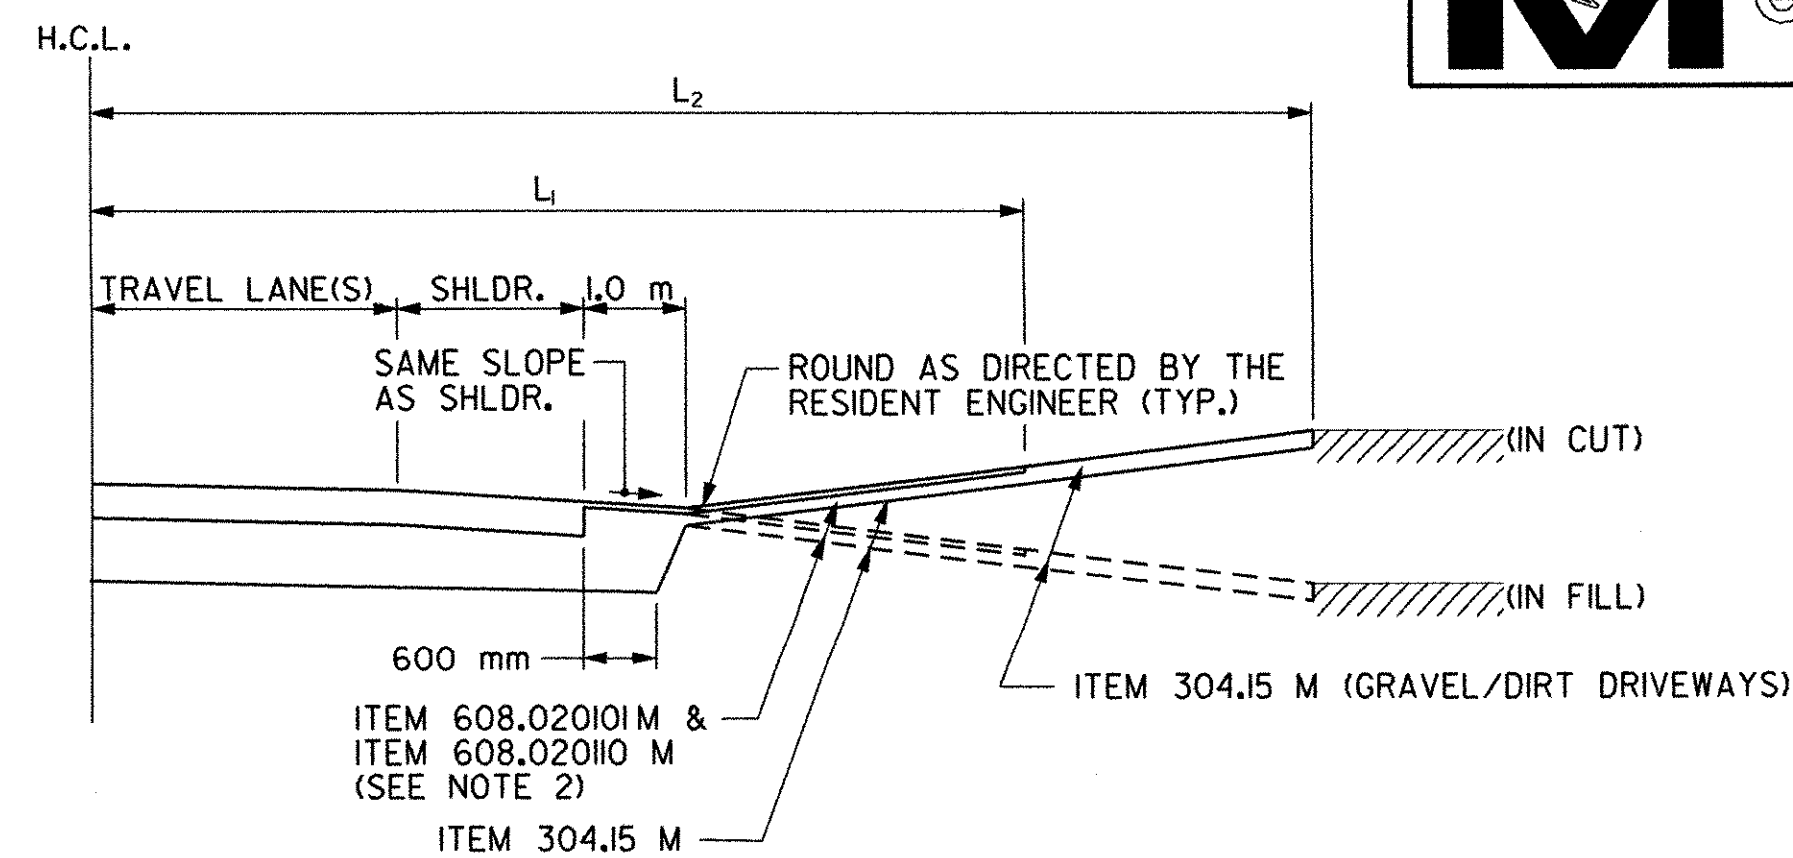


SECTION A-A (W/O CURB)

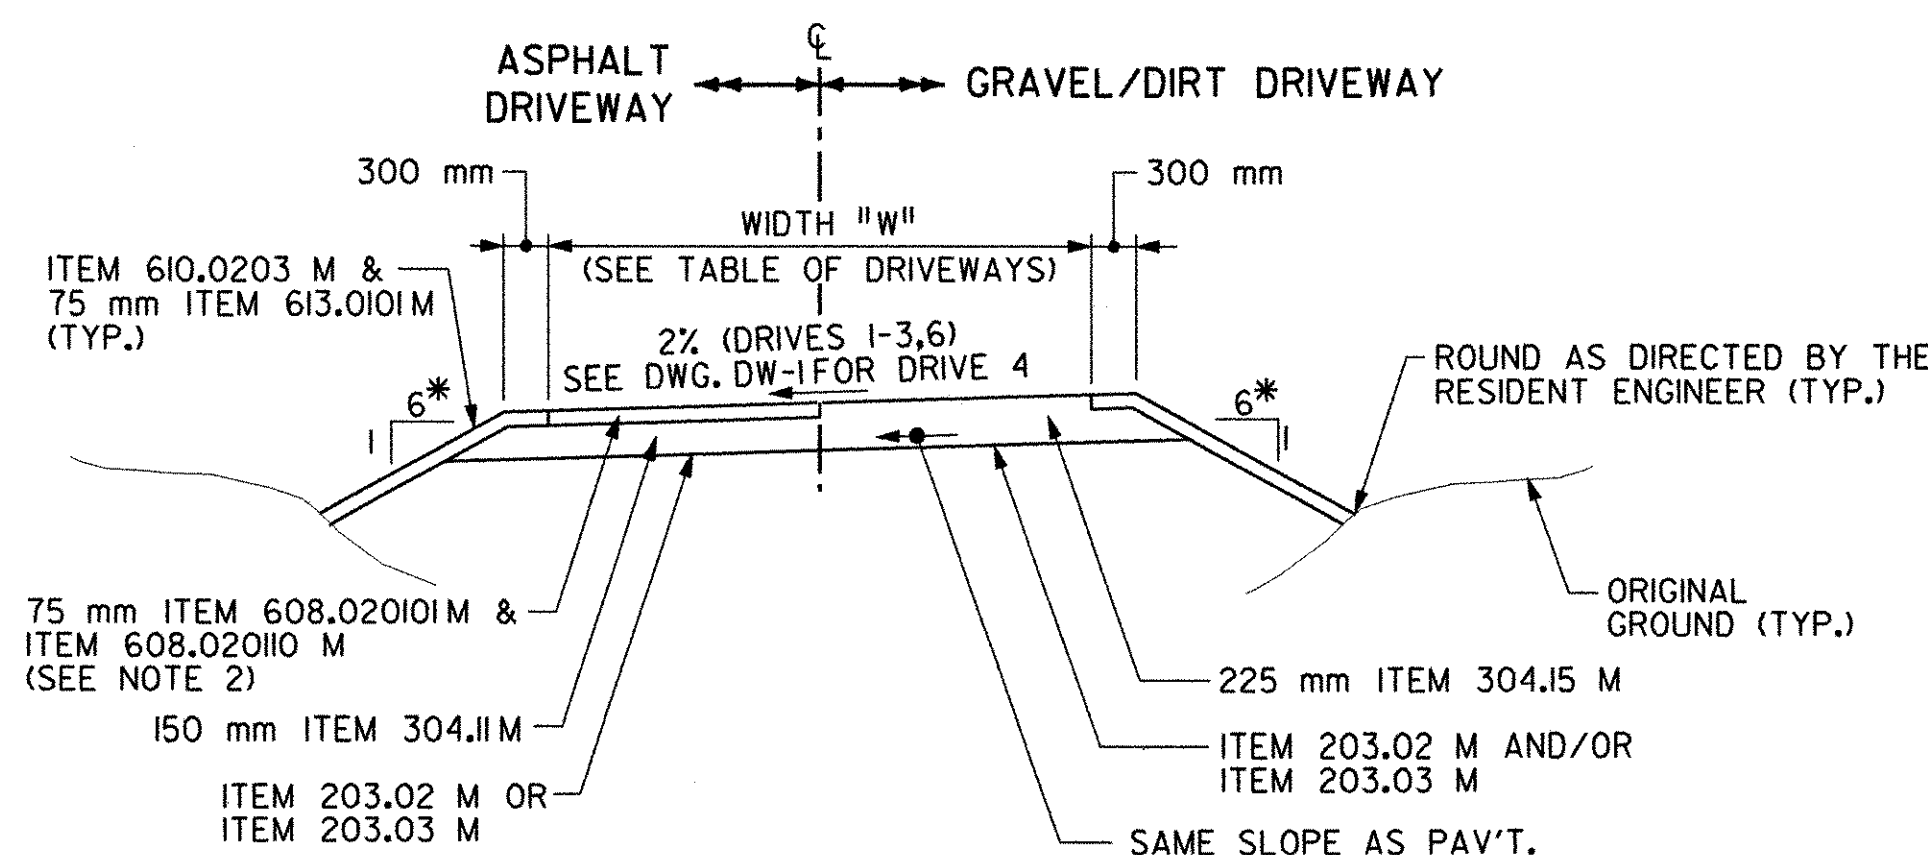


SECTION B-B
(DRIVEWAYS 1-4, 6)

*SIDE SLOPES OF DRIVEWAYS TO BE 10% UNLESS OTHERWISE DIRECTED BY THE RESIDENT ENGINEER.

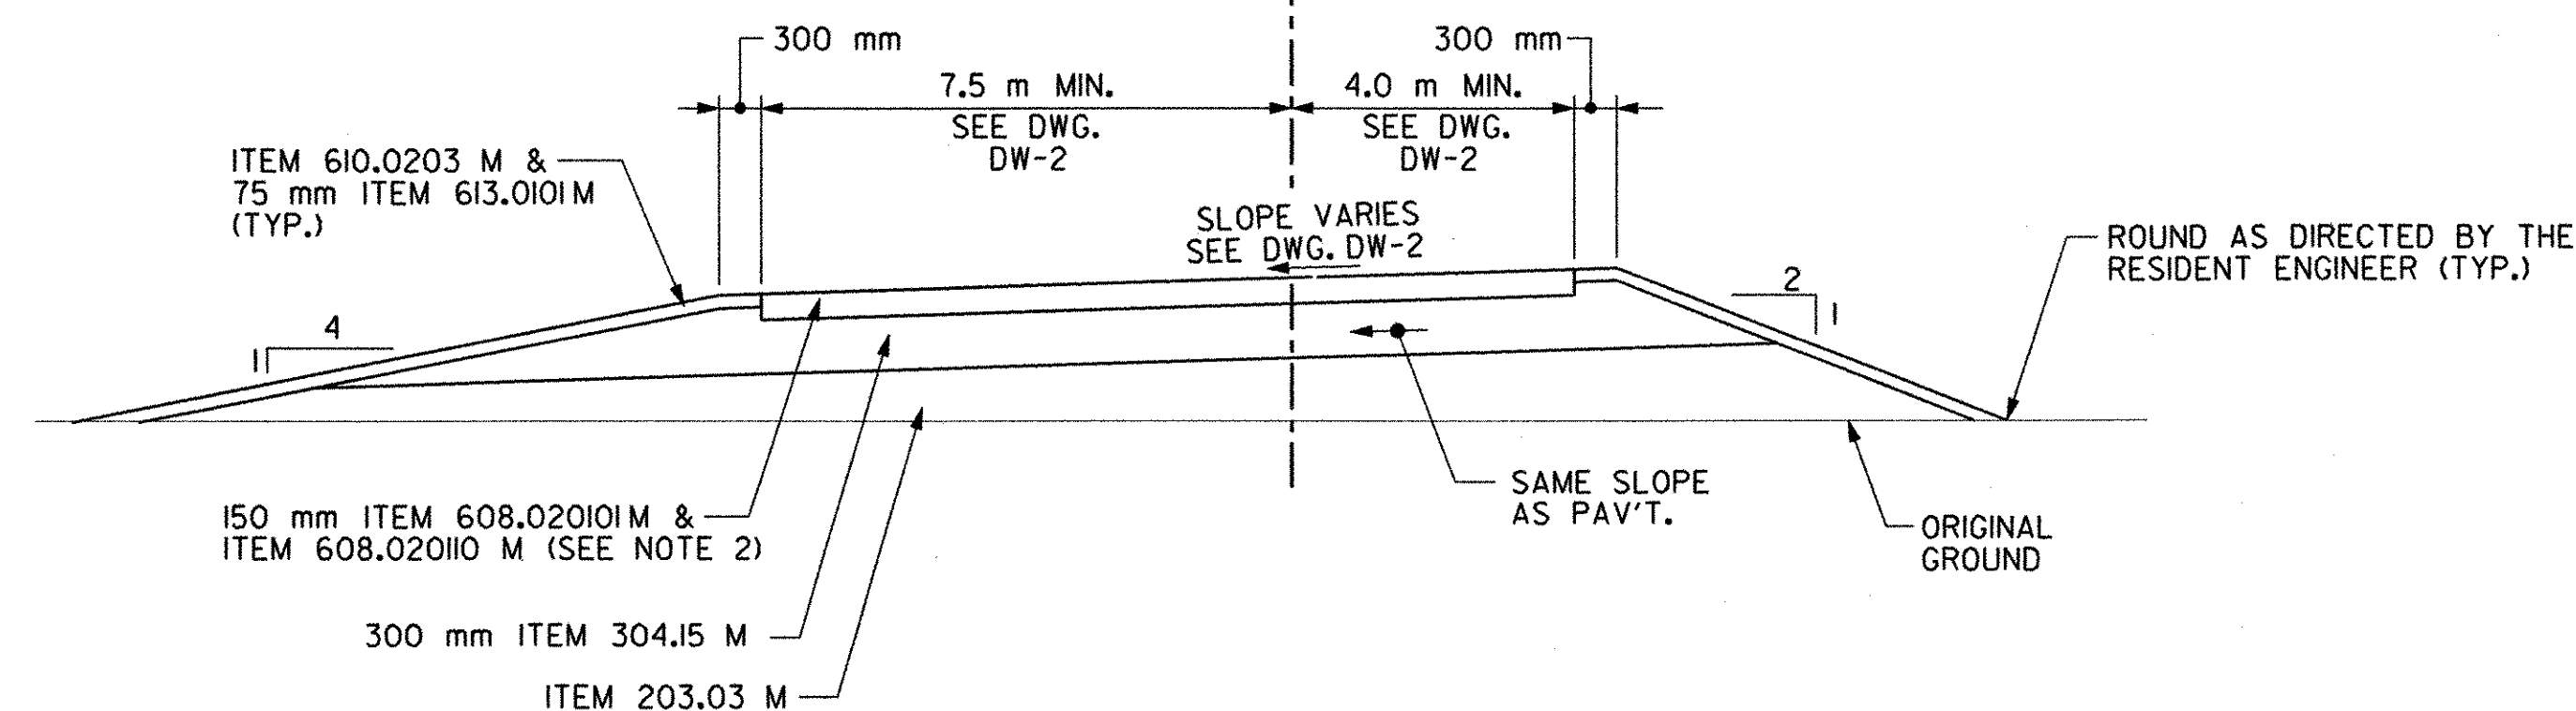

SECTION B-B
(DRIVEWAY 5)

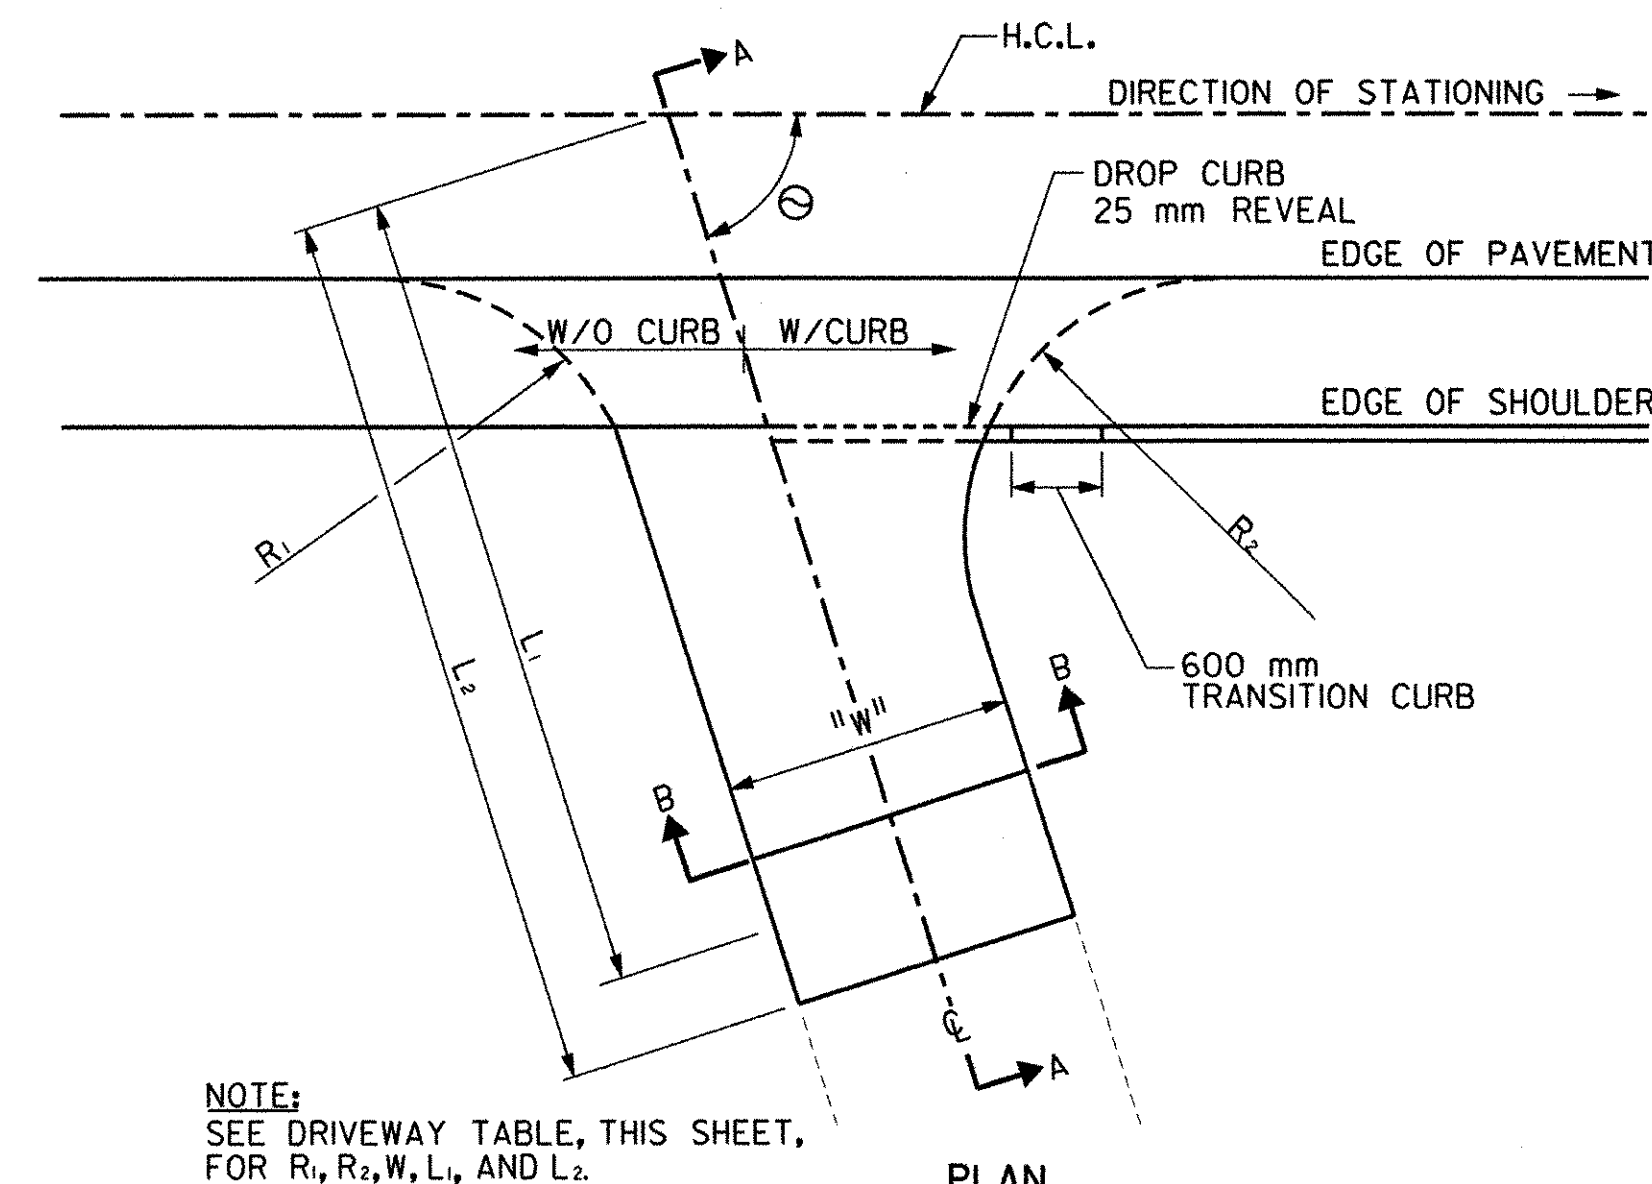

NOTE:
SEE DRIVEWAY TABLE, THIS SHEET,
FOR R₁, R₂, W₁, L₁, AND L₂.

PLAN
DRIVEWAY DETAIL
N.T.S.

NOTES:

- A RELEASE FROM THE PROPERTY OWNER IS REQUIRED BEFORE ANY ADJUSTMENT IS MADE ON PRIVATE PROPERTY.
- PAYMENT FOR ITEM 608.02010 M SHALL BE INCLUDED IN PRICE BID FOR ITEM 608.02010 M.

TABLE OF DRIVEWAYS								
DW NO.	STATION AND OFFSET	WIDTH "W"	EXISTING DW TYPE	RETURN RADIUS		LIMITS		Θ
				R1	R2	L1	L2	
1	42+933.0, LT.	37.5 m	GRAVEL	5.5 m	5.5 m	10.0 m	10.0 m	90°
2	43+031.0, LT.	3.0 m	GRAVEL	5.5 m	5.5 m	8.0 m	14.0 m	90°
3	43+074.5, LT.	3.0 m	GRAVEL	5.5 m	5.5 m	8.5 m	21.0 m	100°
4	42+896.673, RT.			REFER TO DWG. DW-1 FOR DRIVEWAY LAYOUT				
5	43+050.193, RT.			REFER TO DWG. DW-2 FOR DRIVEWAY LAYOUT				
6	42+914.0, LT.	6.0 m	GRAVEL	5.5 m	5.5 m	9.0 m	9.0 m	90°

ITEM NO.	DESCRIPTION	UNIT
203.02 M	UNCLASSIFIED EXCAVATION AND DISPOSAL	m ³
203.03 M	EMBANKMENT IN PLACE	m ³
304.15 M	SUBBASE COURSE, OPTIONAL TYPE	m ³
608.02010 M	ASPHALT CONCRETE SIDEWALKS, DRIVEWAYS, AND BICYCLE PATHS	+
608.02010 M	PLANT PRODUCTION QUALITY ADJUSTMENT TO 608.02010 M	QU
610.0203 M	ESTABLISHING TURF	m ²
613.0101 M	TOPSOIL	m ³

MISCELLANEOUS
DETAILS

SURVEYED BY	C.H.A. & V.S.E.	DATE	12/93
DESIGNED BY	D.W.E.	DATE	2/04
DRAWN BY	C.A.K.	DATE	2/04
CHECKED BY	T.P.K.	DATE	2/04
DESIGN FILE NO.	NYMD-3.DGN		
PROJ. NAME	BENNINGTON - HOOSICK D.P.I. 0146(1) C/1		
PROJ. NO.	P.I.N. 1306.60		
SHEET	35 OF 92	DWG NO.	MD-3