


FILE NAME = \\ASB\US\Projects\contract\engdd1.dgn
DATE/TIME = 2/23/2024
USER = 225
IN CHARGE OF T. KARIS

DESIGNED BY D. EMERICH
CHECKED BY D. EMERICH
ESTIMATED BY D. EMERICH
DRAFTED BY D. GOZALKOWSKI
CHECKED BY D. GOZALKOWSKI

DRAFTED BY C. KAHLBAUGH
CHECKED BY T. BURTNICK
DATE 2/04


Metric

FED. ROAD REG. NO.	STATE	FEDERAL AID PROJECT NO.	SHEET NO.	TOTAL SHEETS
I	N.Y.	0146001	39	92
BENNINGTON CONNECTOR S.H. 98-2				
P.I.N. 1306.60				
WHITEHOUSE BRIDGE - VERMONT STATE LINE S.H. 1426				
RENSSELAER COUNTY				

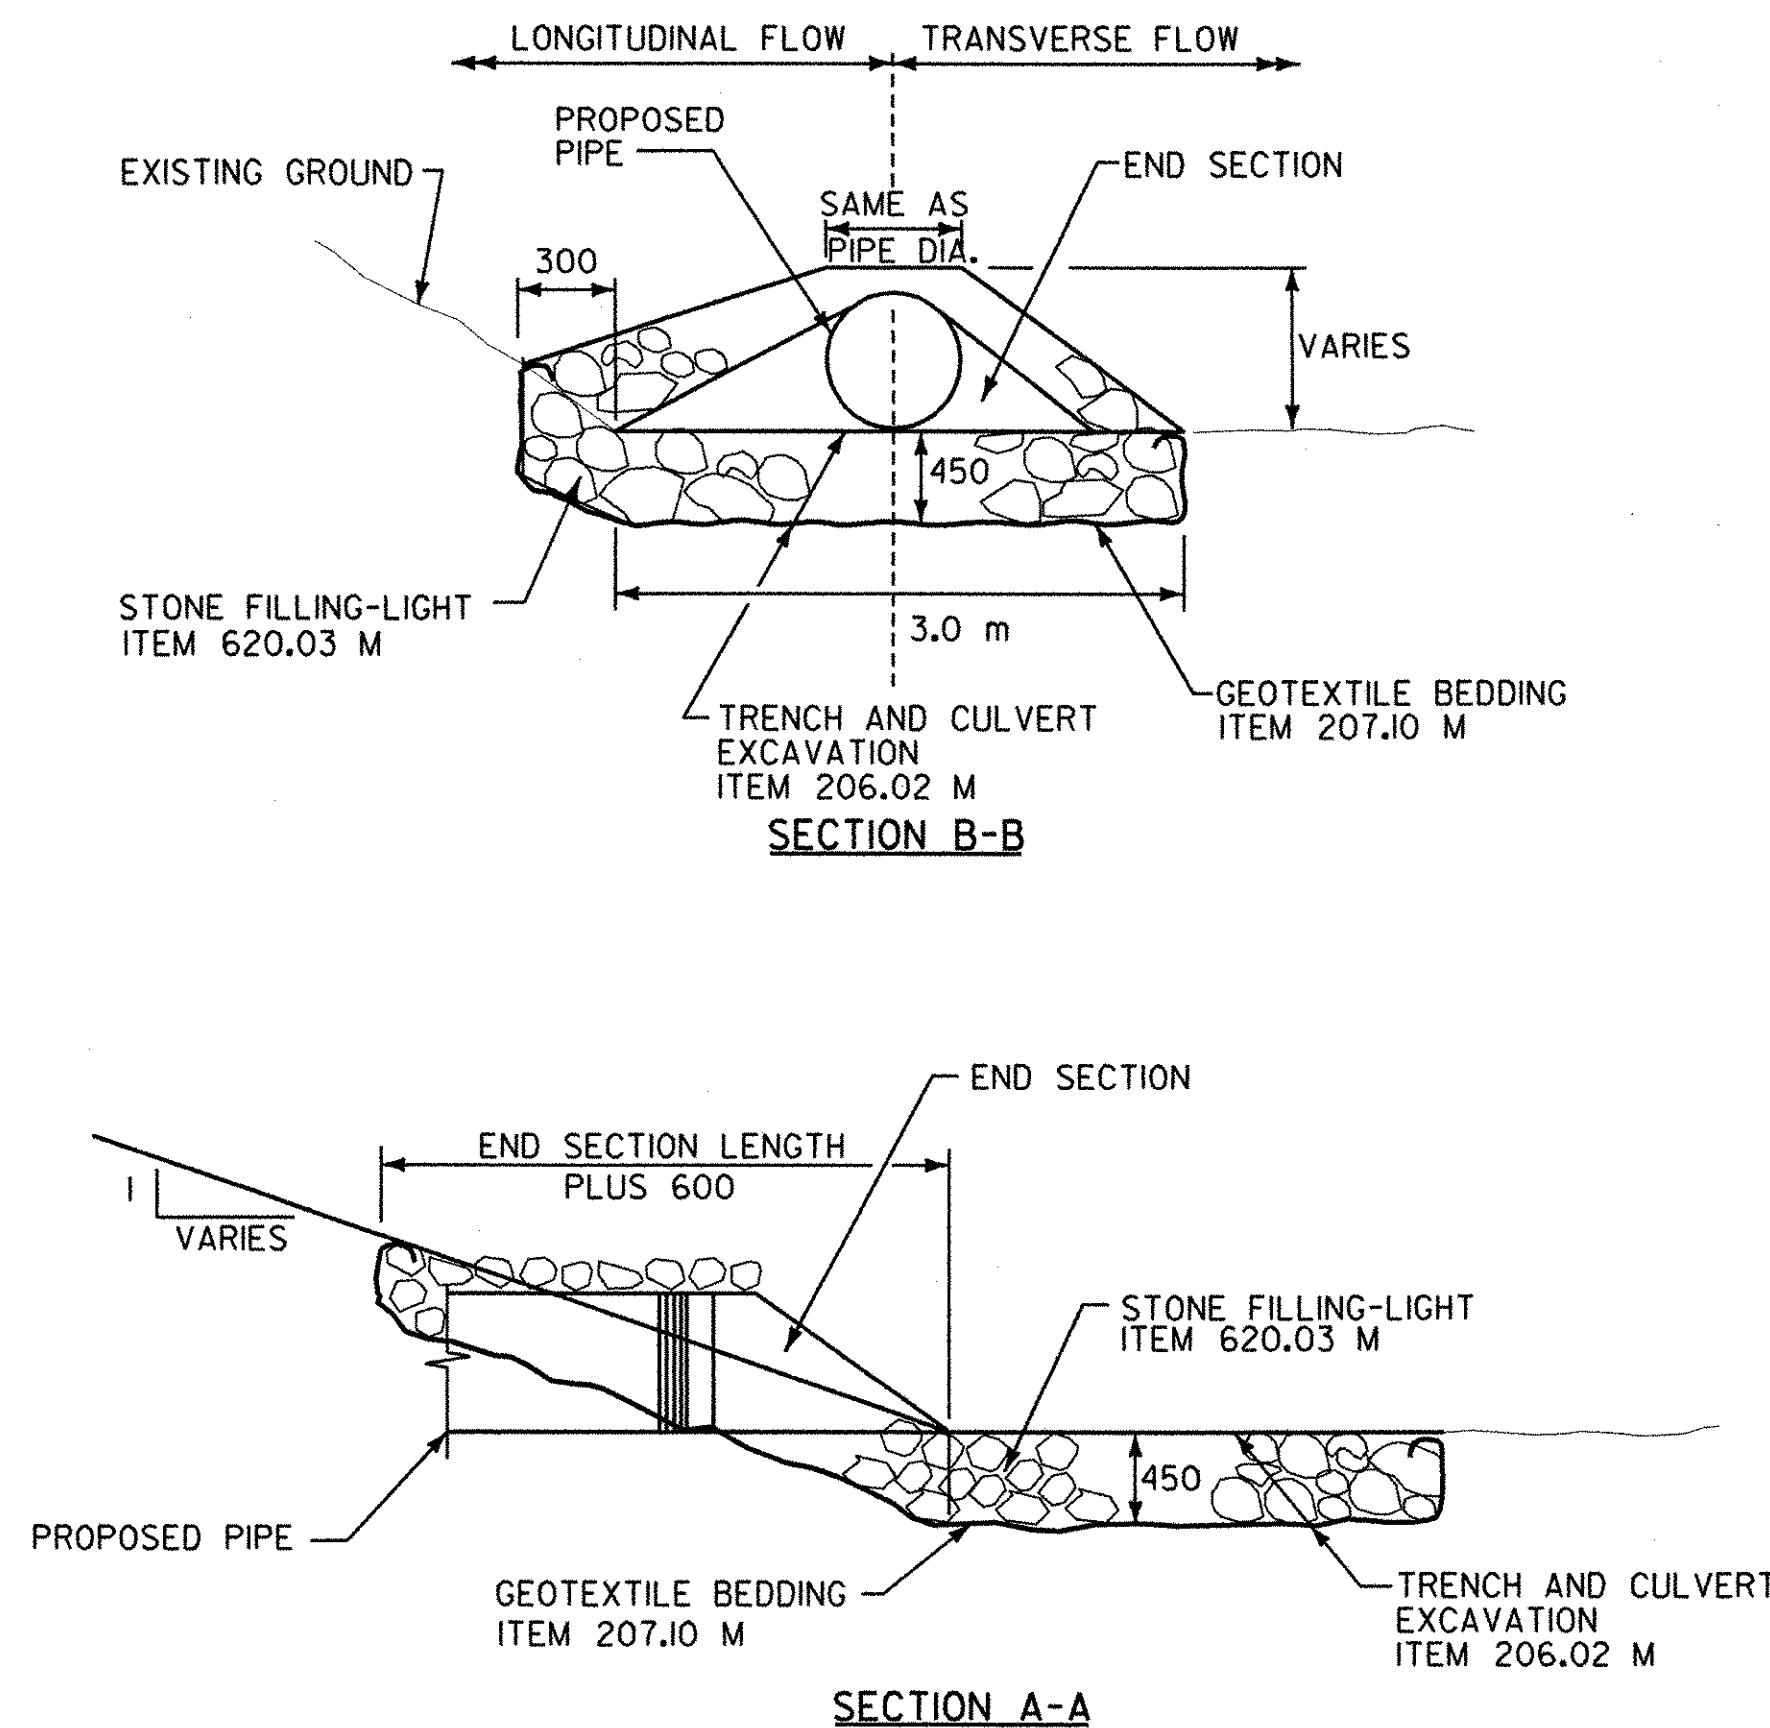

STONE-LINED APRON DETAIL
N.T.S.

(SEE DRAINAGE TABLE, DWG. DT-1
FOR LOCATIONS)

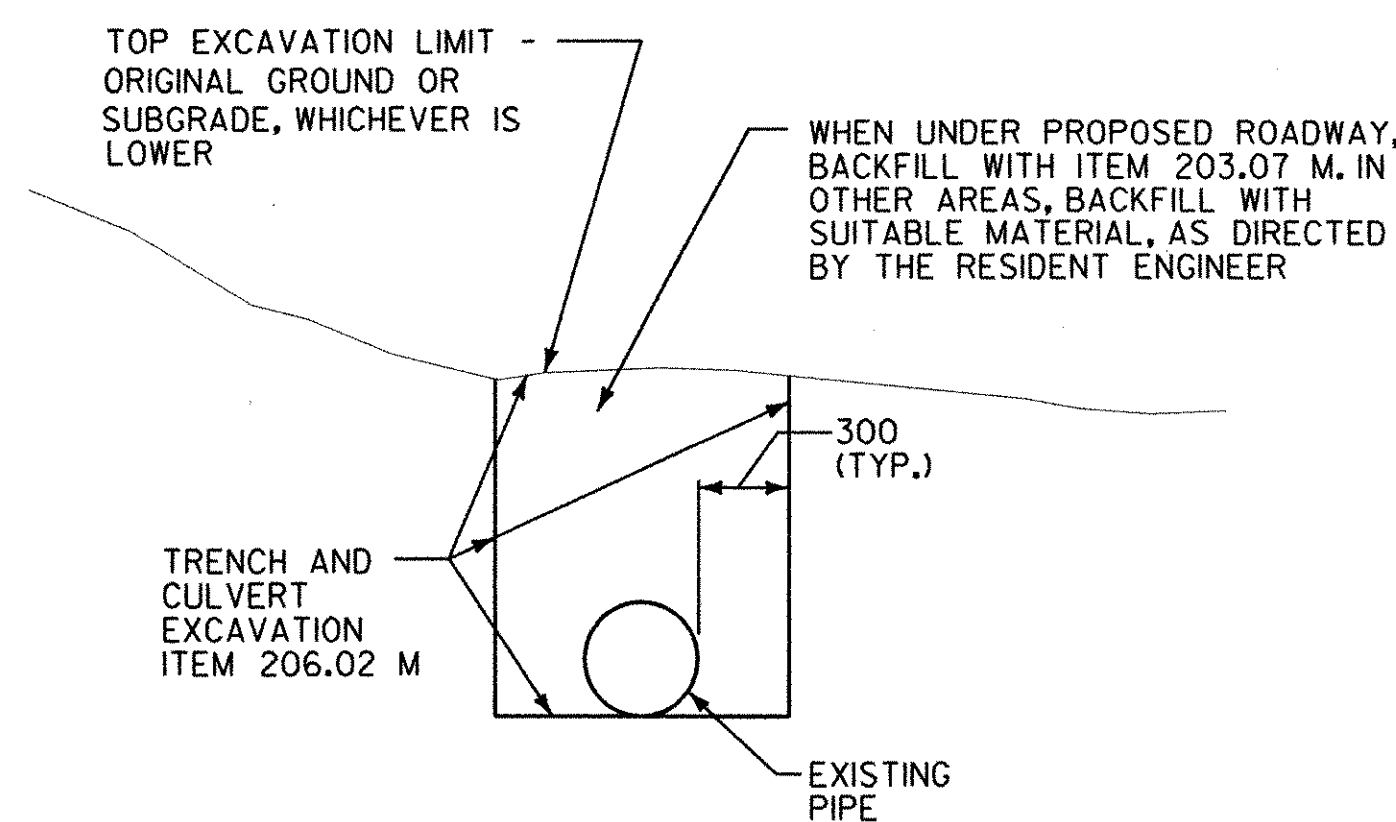


EXISTING PIPE REMOVAL DETAIL

N.T.S.

(SEE DRAINAGE TABLE, DWG. DT-1
FOR LOCATIONS)


NOTE:
IF THE EXCAVATION LIMITS FOR THE INSTALLATION OF A NEW PIPE OVERLAPS THE EXCAVATION LIMITS FOR PIPE REMOVALS, PAYMENT FOR EXCAVATION SHALL BE PAID ONLY FOR THE NEW PIPE INSTALLATION.

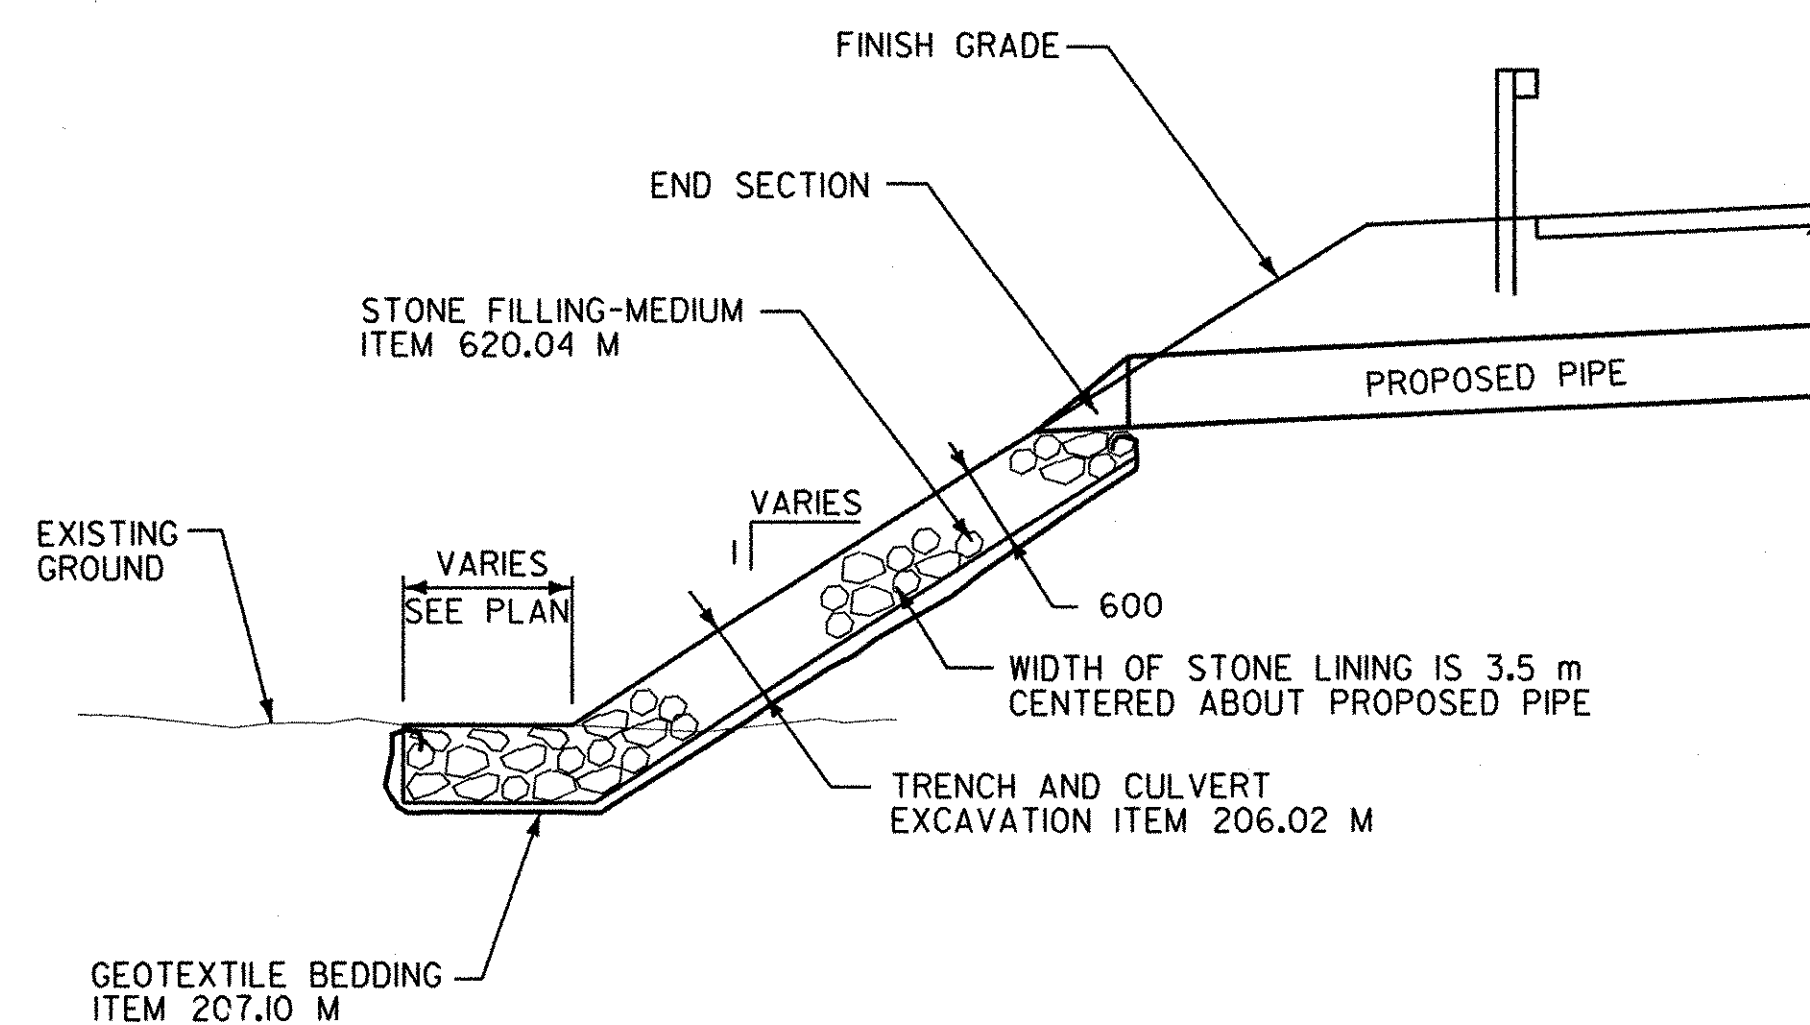

STONE-LINED SLOPE DETAIL

N.T.S.


(SEE DRAINAGE TABLE, DWG. DT-1 FOR LOCATIONS)

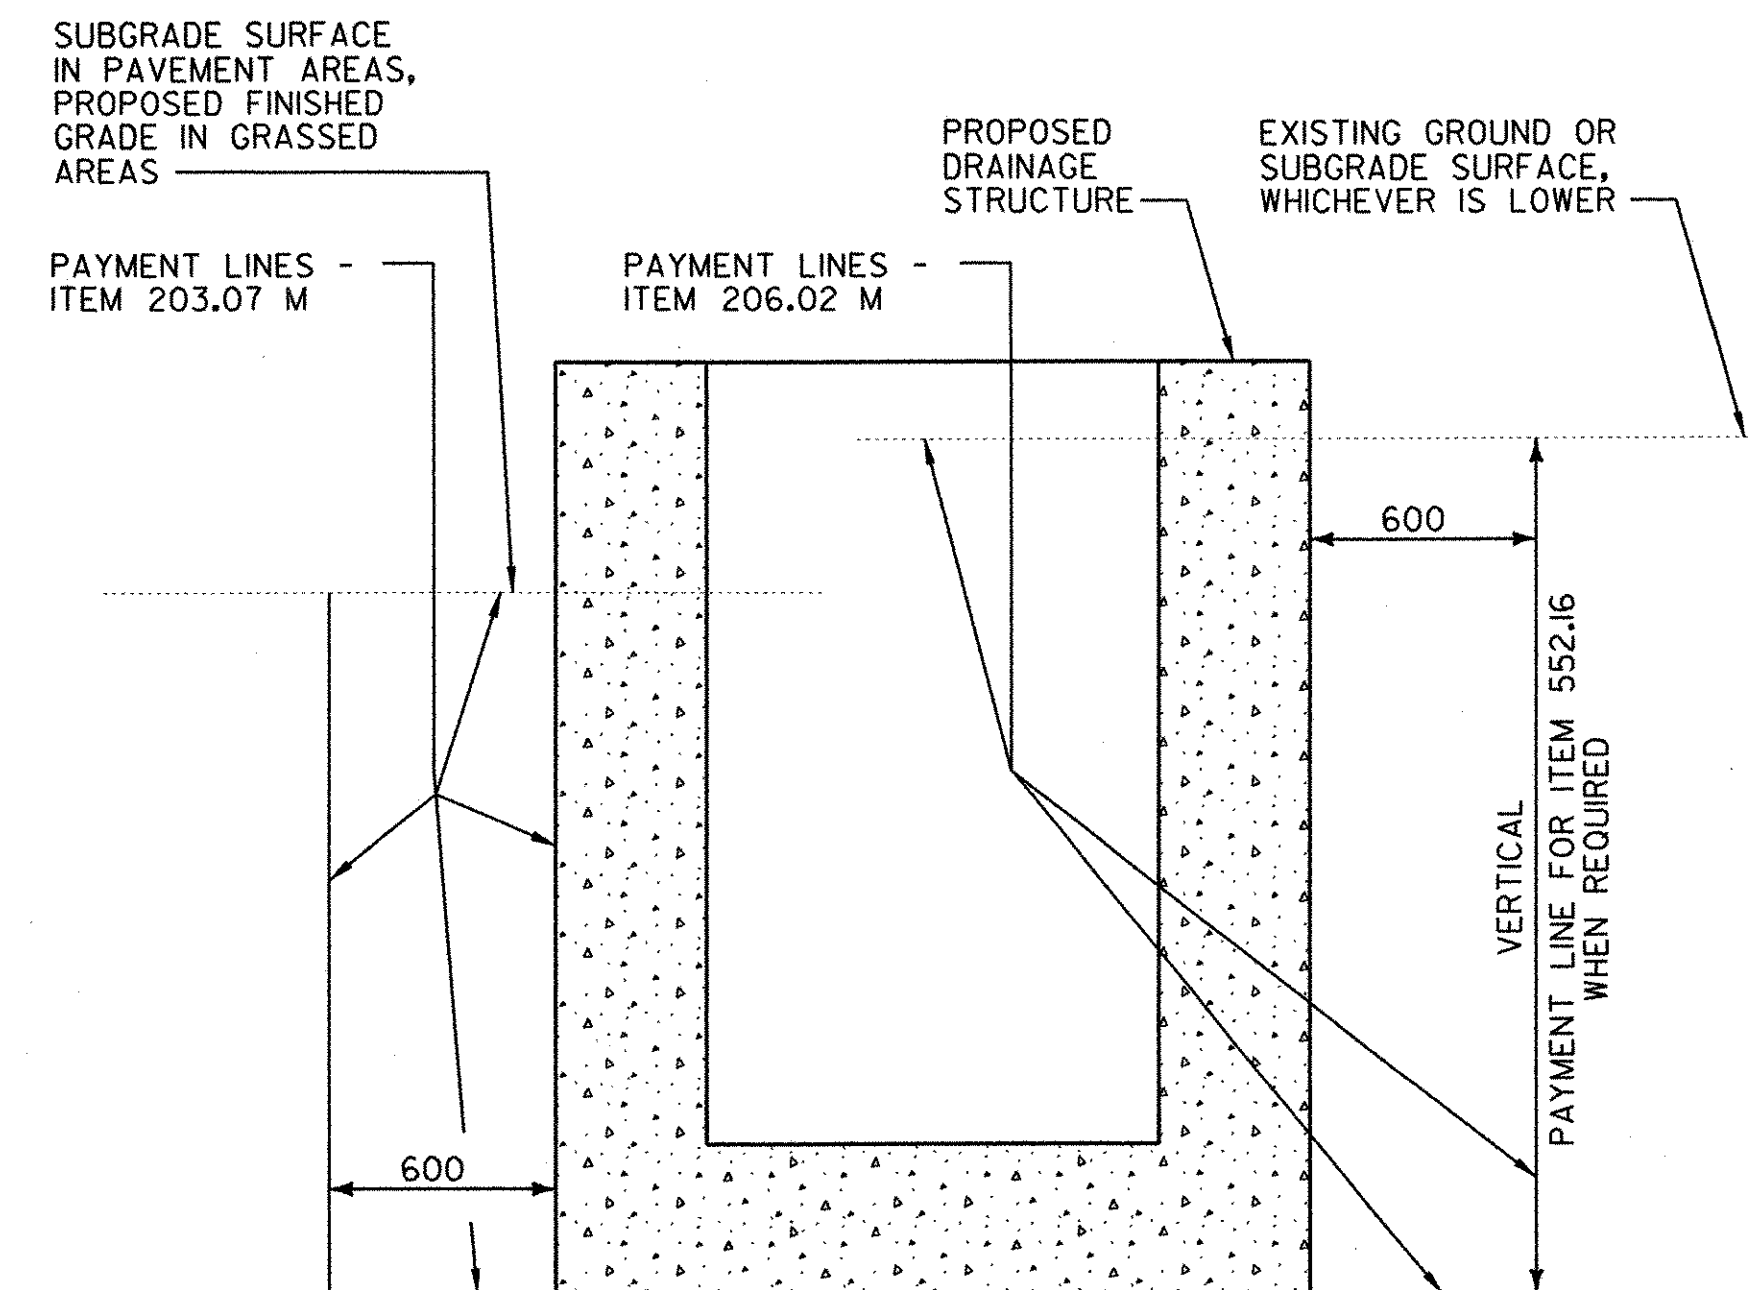

INSTALLATION OF PROPOSED DRAINAGE STRUCTURES

N.T.S.

(SEE DRAINAGE TABLE, DWG. DT-1 FOR LOCATIONS)

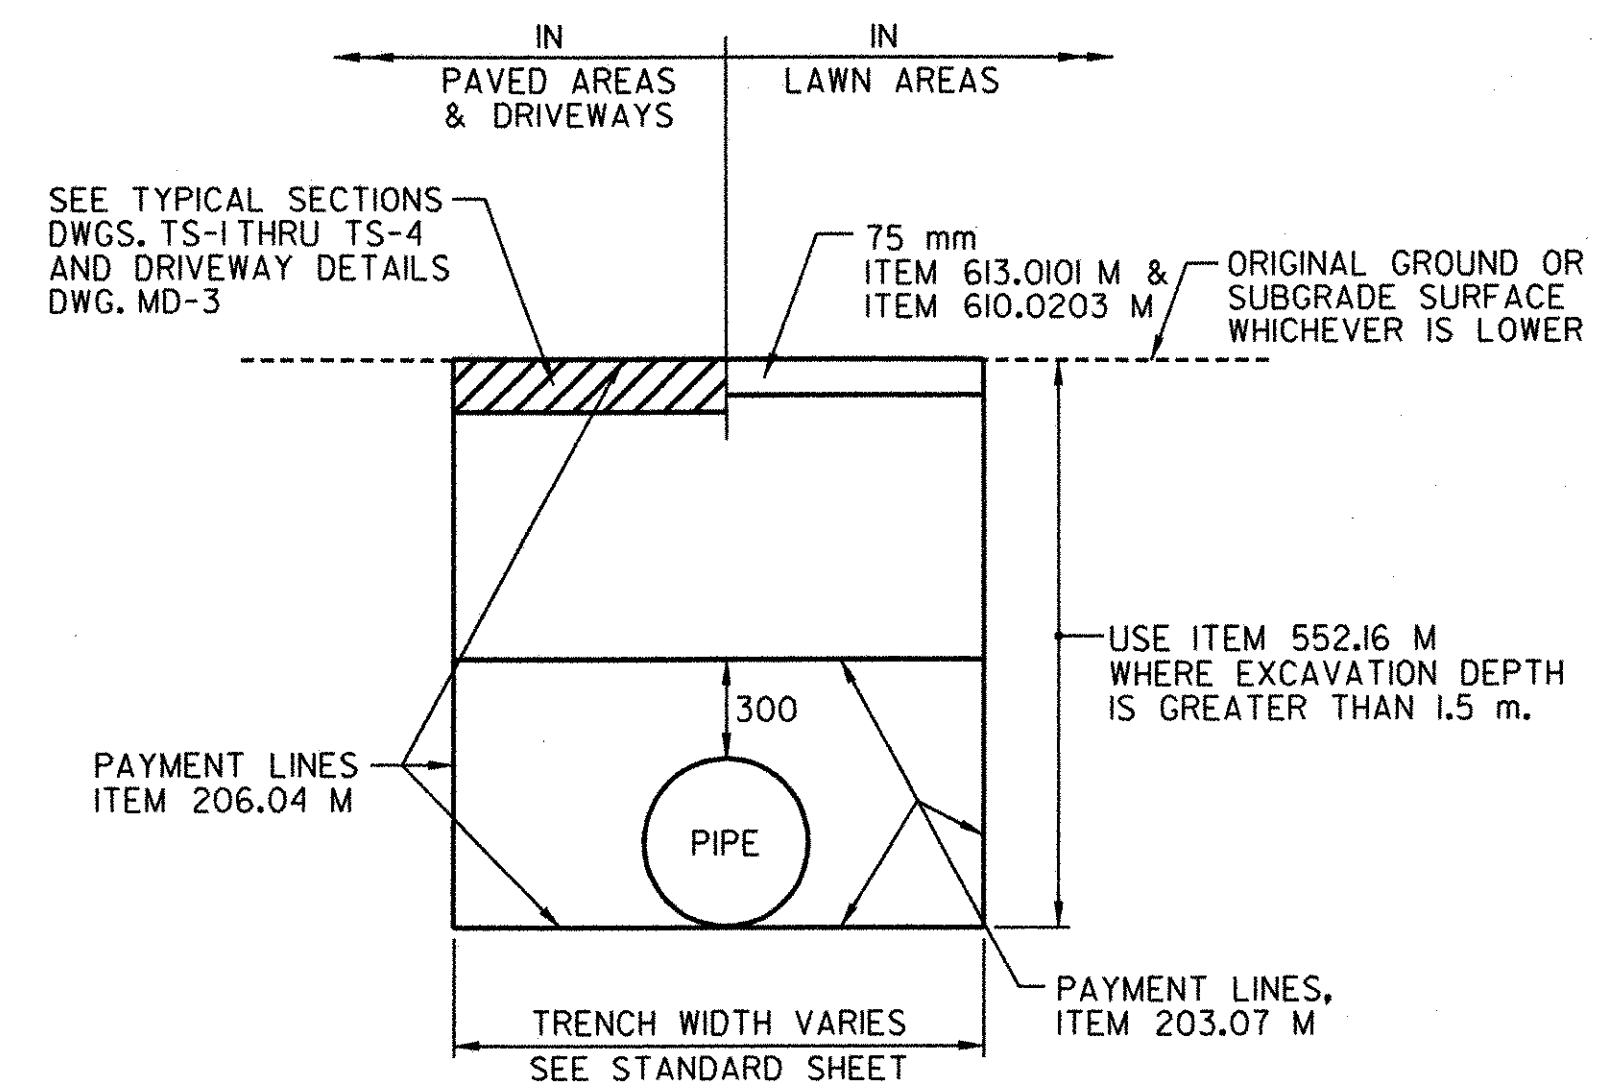

DRAINAGE PIPE INSTALLATION DETAIL

N.T.S.

**DRAINAGE
DETAILS**

NOTE:
ALL DIMENSIONS IN MILLIMETERS
UNLESS OTHERWISE NOTED.

SURVEYED BY C.H.A. & V.S.E. DATE 12/93
DESIGNED BY D.W.E. DATE 2/04
DRAWN BY C.A.K. DATE 2/04
CHECKED BY T.P.K. DATE 2/04
DESIGN FILE NO. NYDD-1.dgn
PROJ. NAME BENNINGTON - HOOSICK
D.P.I. 0146(I) C/1
PROJ. NO. P.I.N. 1306.60
SHEET 39 OF 92 DWG NO. DD-2