


FILE NAME: J:\S15\contract\contract\vgstd.dgn
DATE/TIME: 2/23/2004
USER: 2225


DESIGNED BY T. KARIS IN CHARGE OF D. EMERICH CHECKED BY D. EMERICH ESTIMATED BY D. EMERICH DRAFTED BY D. GOZALKOWSKI CHECKED BY C. KAHLBAUGH CHECKED BY I. BURTNICK DATE 2/04




FED. ROAD REG. NO.	STATE	FEDERAL AID PROJECT NO.	SHEET NO.	TOTAL SHEETS
I	N.Y.	0146001	63	92
BENNINGTON CONNECTOR S.H. 98-2				
P.I.N. 1306.60				
WHITEHOUSE BRIDGE - VERMONT STATE LINE S.H. 1426				
RENSSELAER COUNTY				

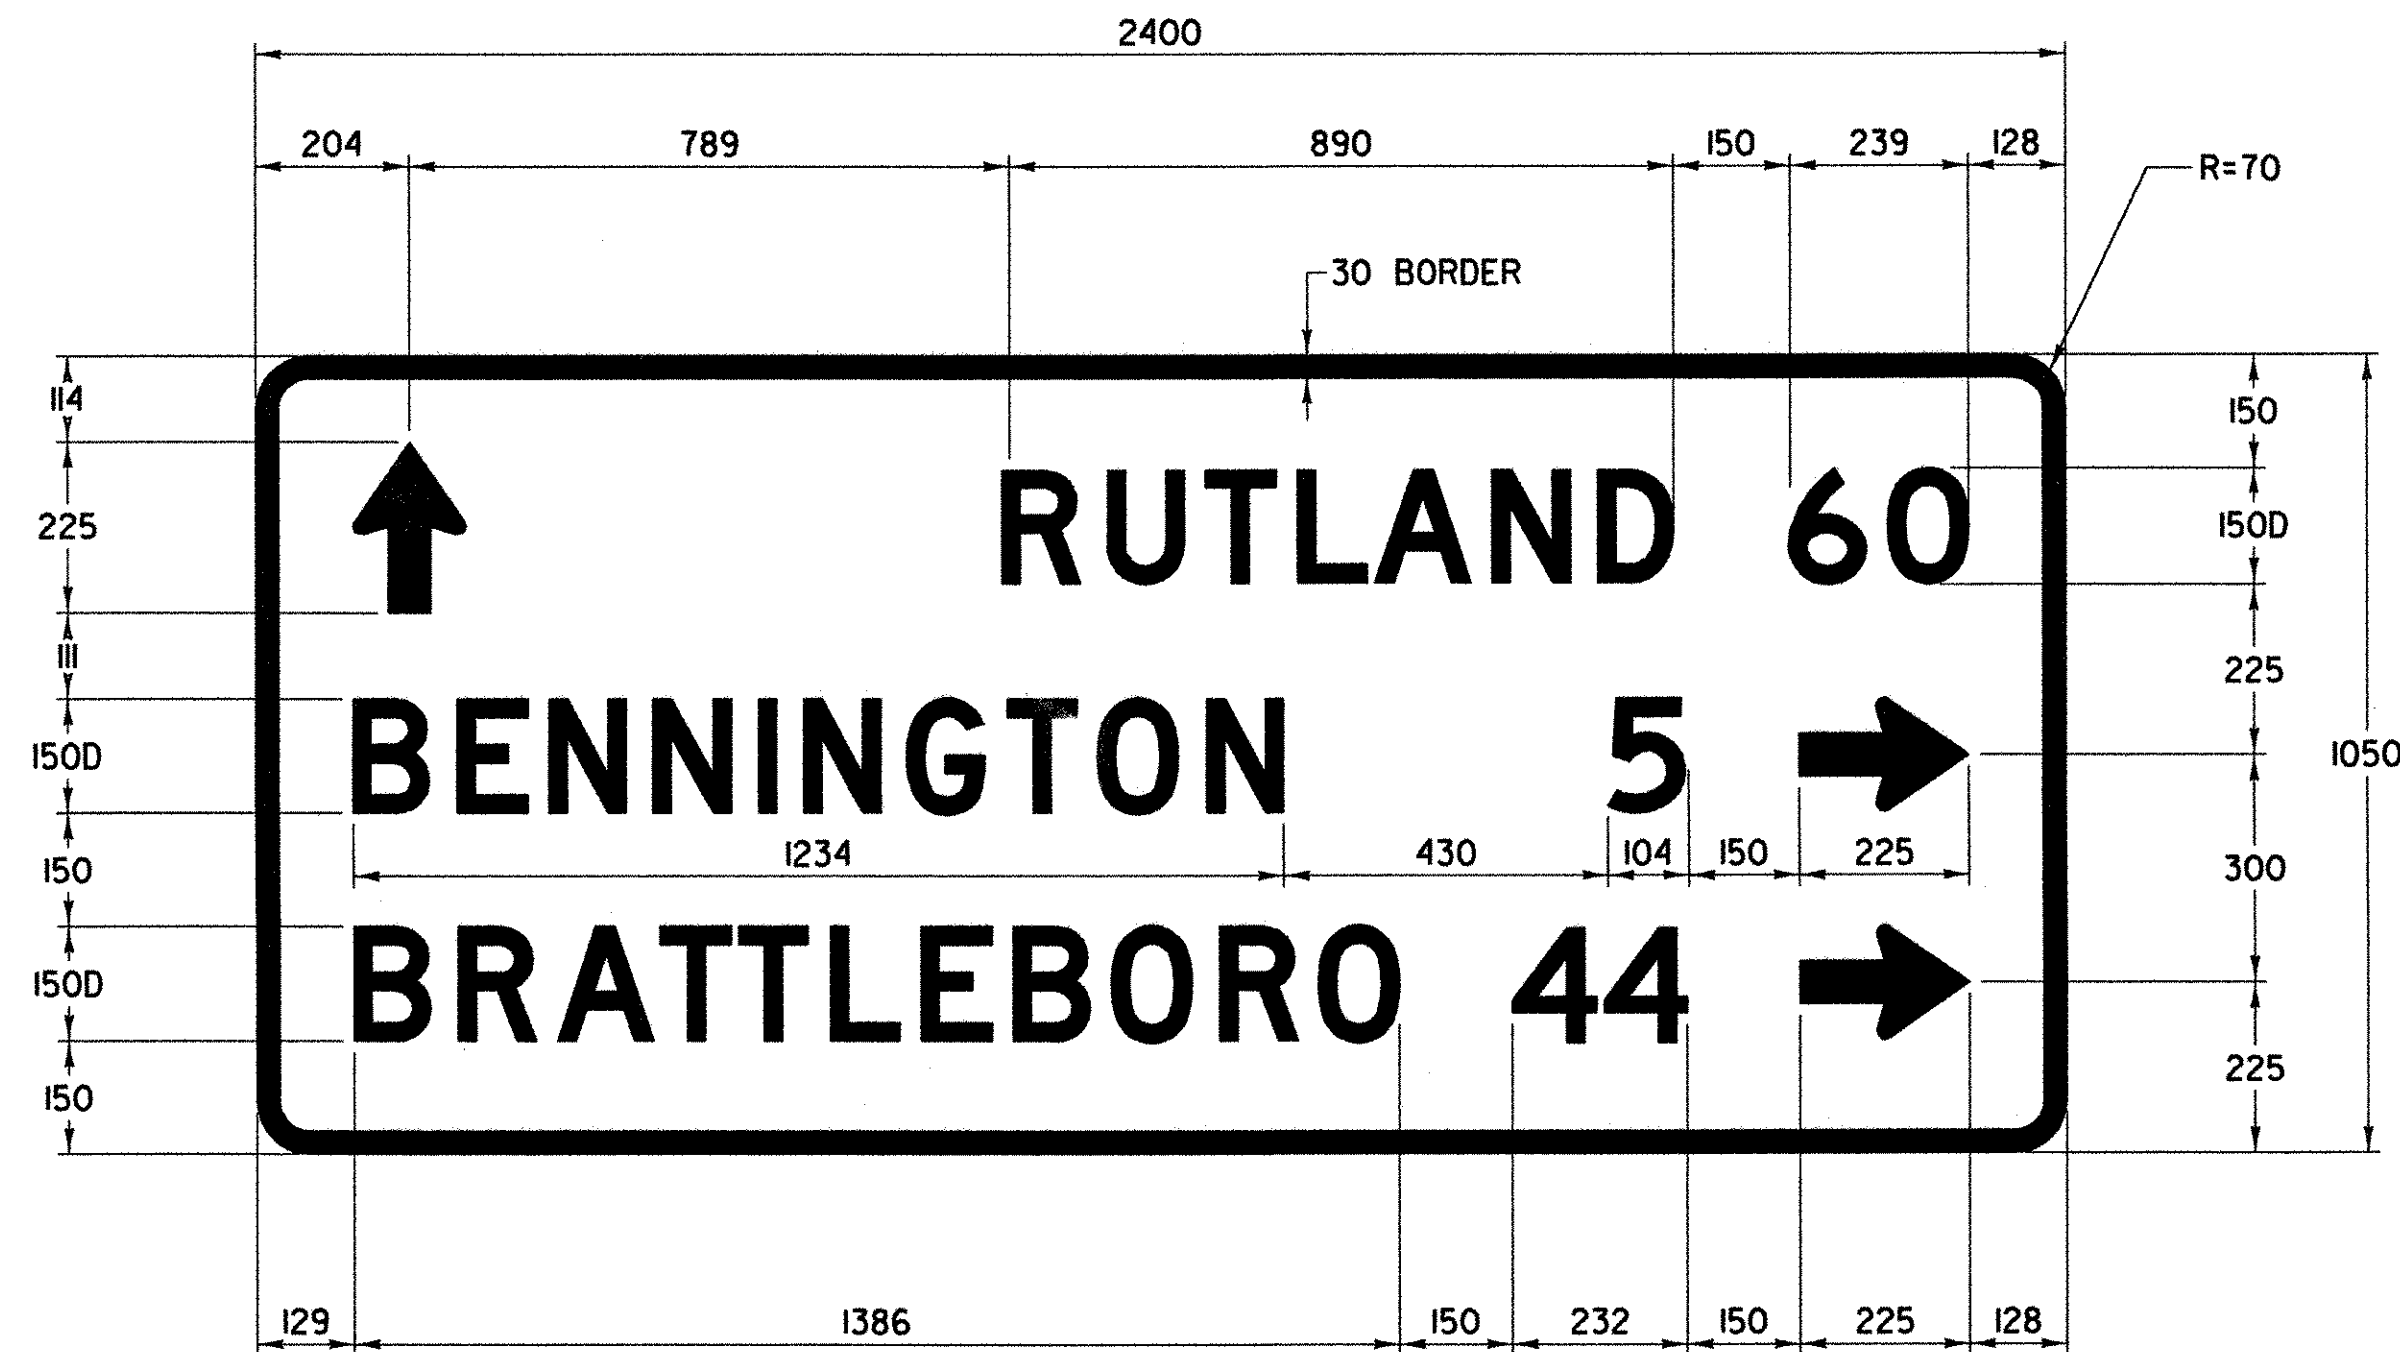

COLOR: WHITE BORDER & TEXT (REFLECTORIZED)
GREEN BACKGROUND (REFLECTORIZED)
STA. 43+180.0, RT

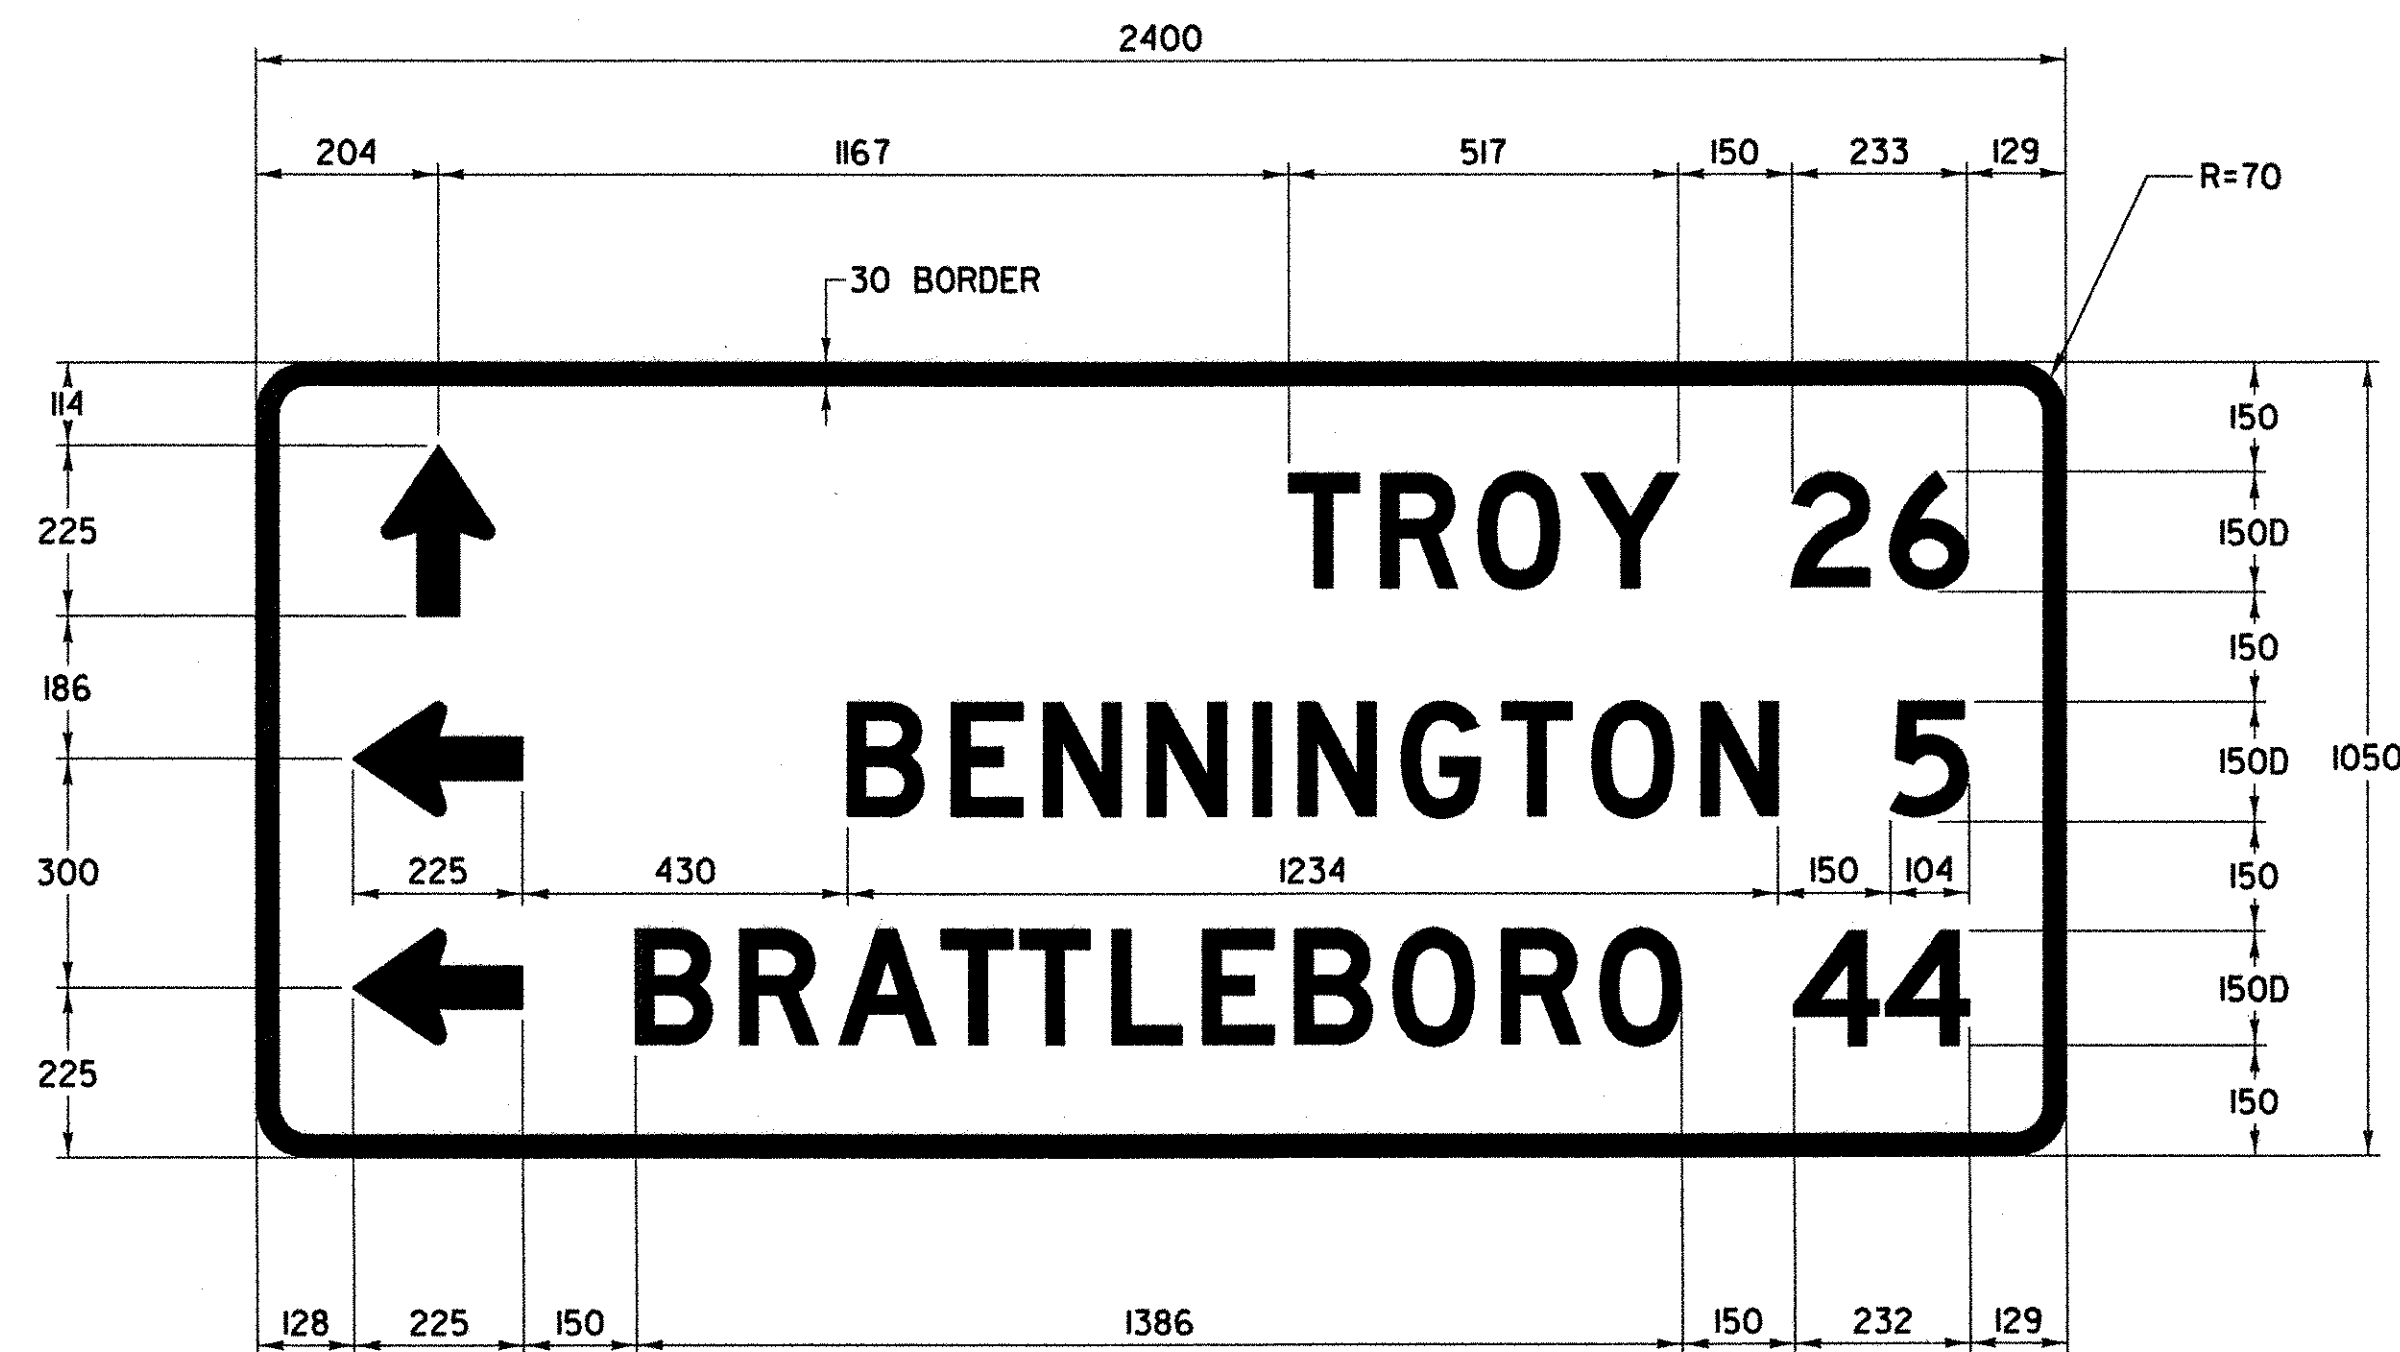


COLOR: WHITE BORDER & TEXT (REFLECTORIZED)
GREEN BACKGROUND (REFLECTORIZED)
STA. 43+340.0, LT

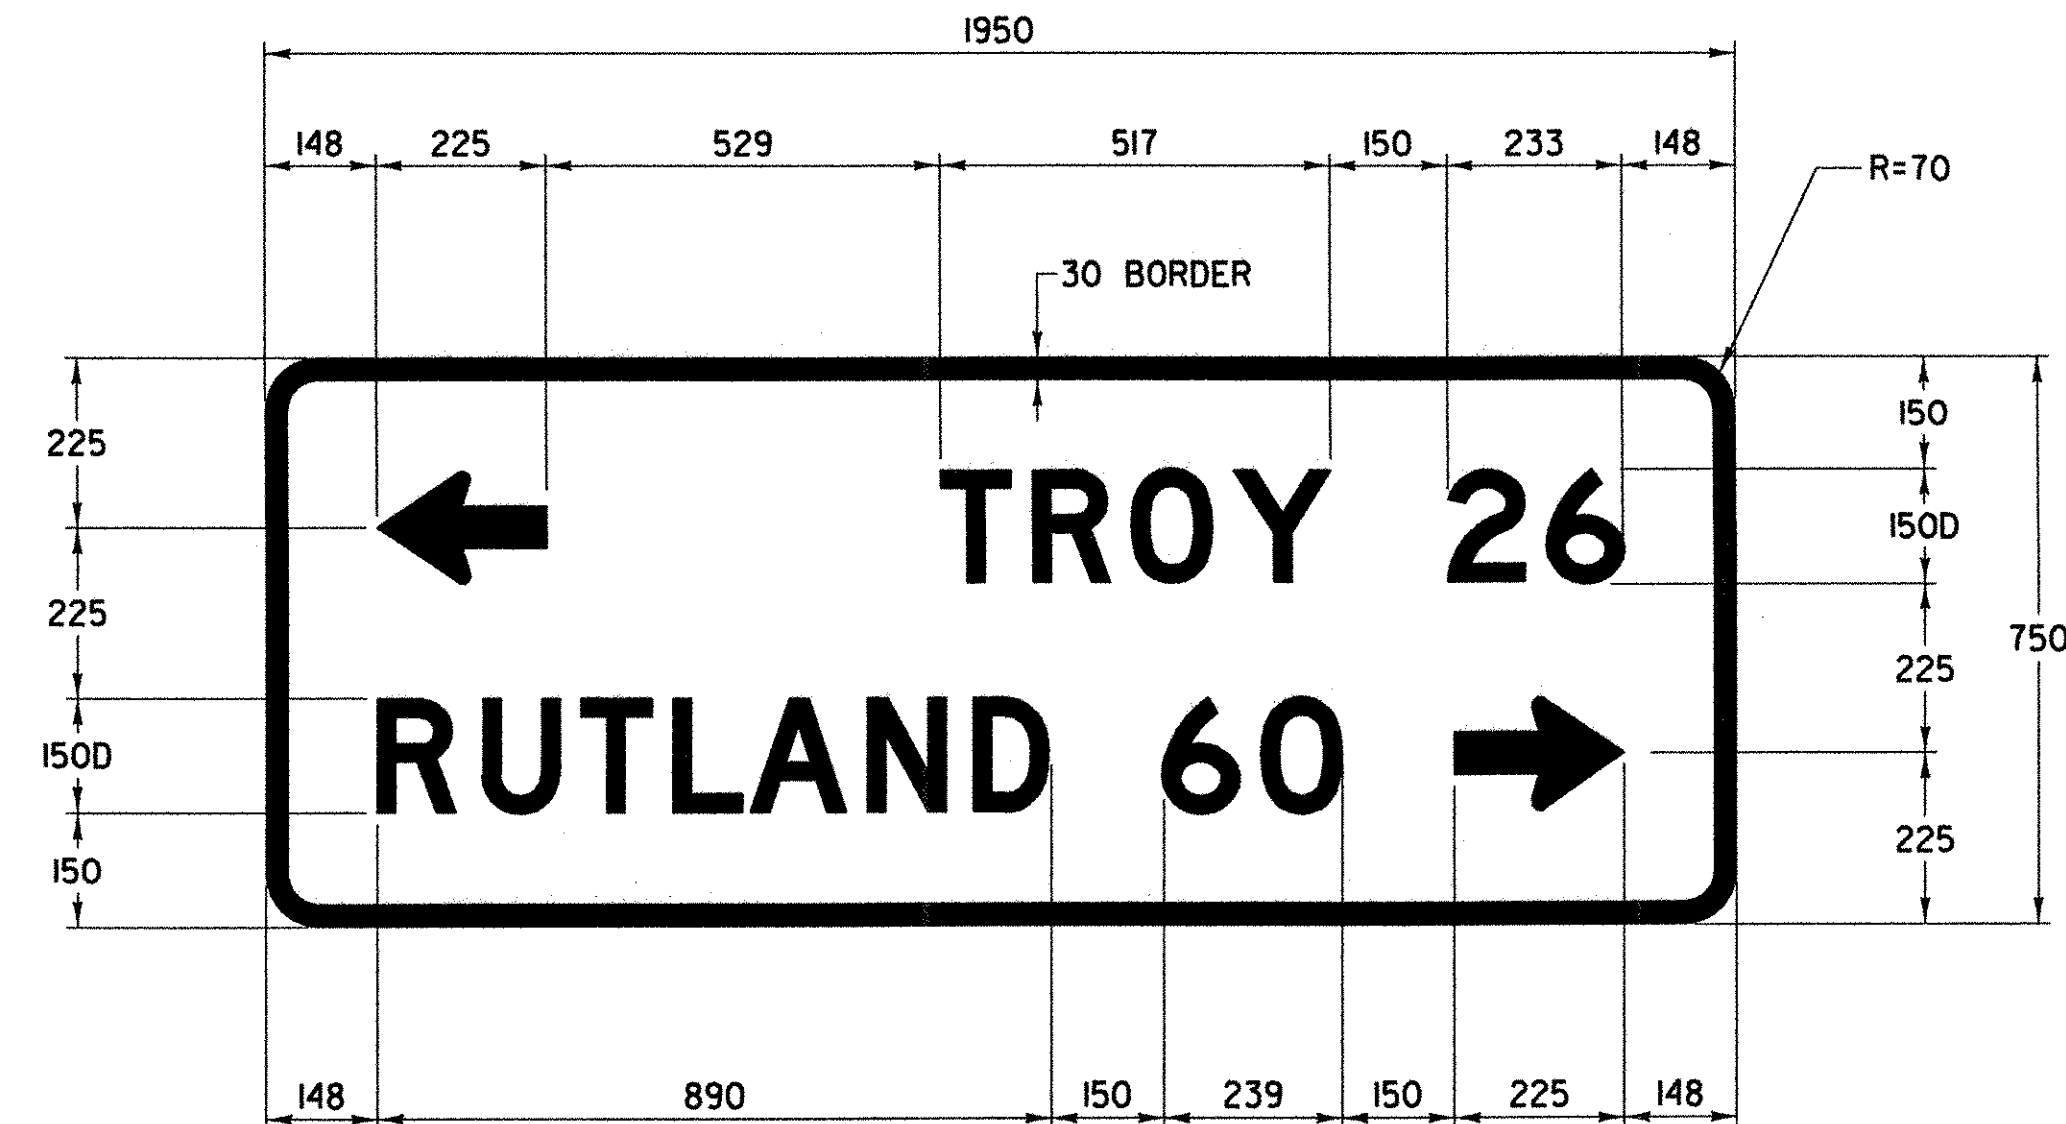


COLOR: WHITE BORDER & TEXT (REFLECTORIZED)
GREEN BACKGROUND (REFLECTORIZED)
STA. 143+320.0, RT



COLOR: WHITE BORDER & TEXT (REFLECTORIZED)
GREEN BACKGROUND (REFLECTORIZED)
STA. 43+180.0, RT

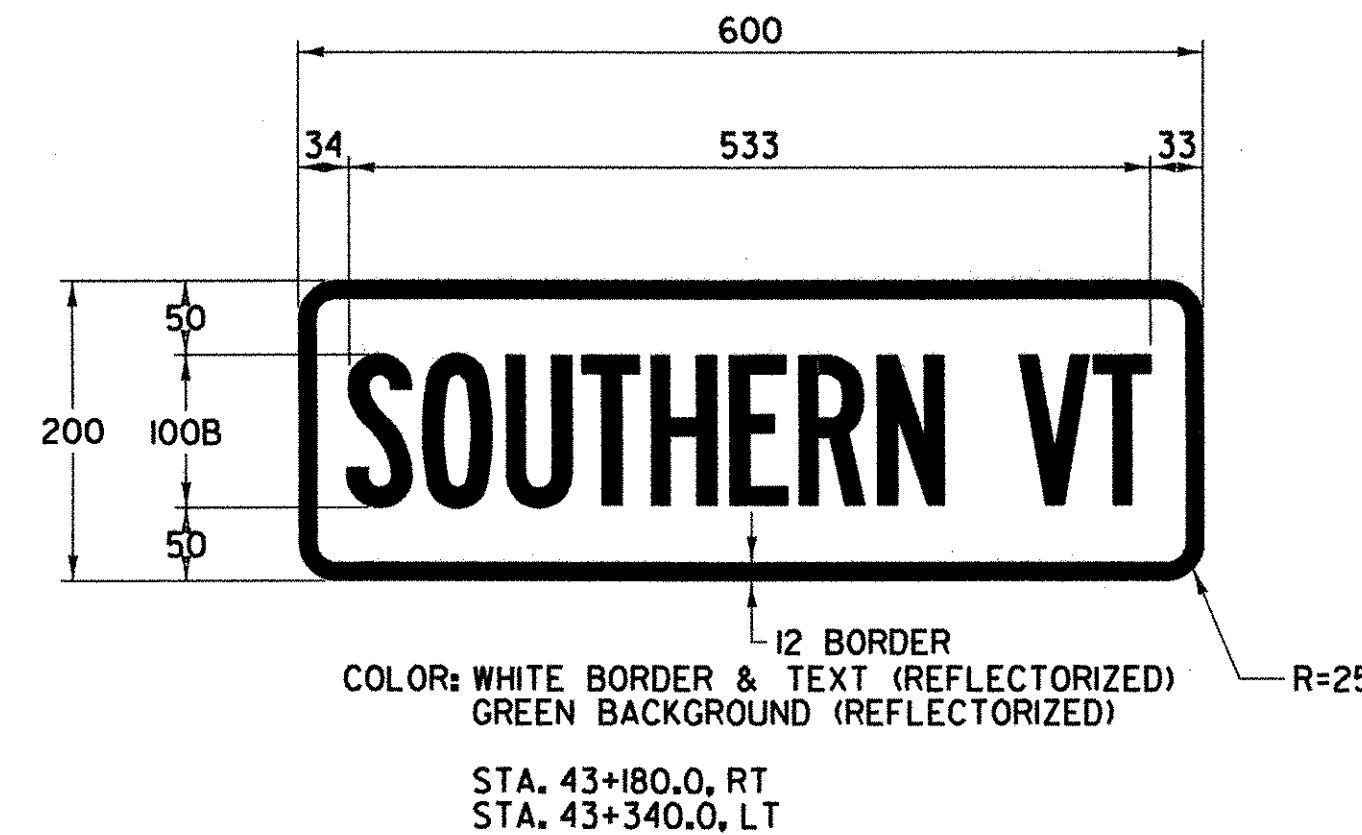

COLOR: WHITE BORDER & TEXT (REFLECTORIZED)
GREEN BACKGROUND (REFLECTORIZED)
STA. 43+180.0, RT
STA. 43+340.0, LT

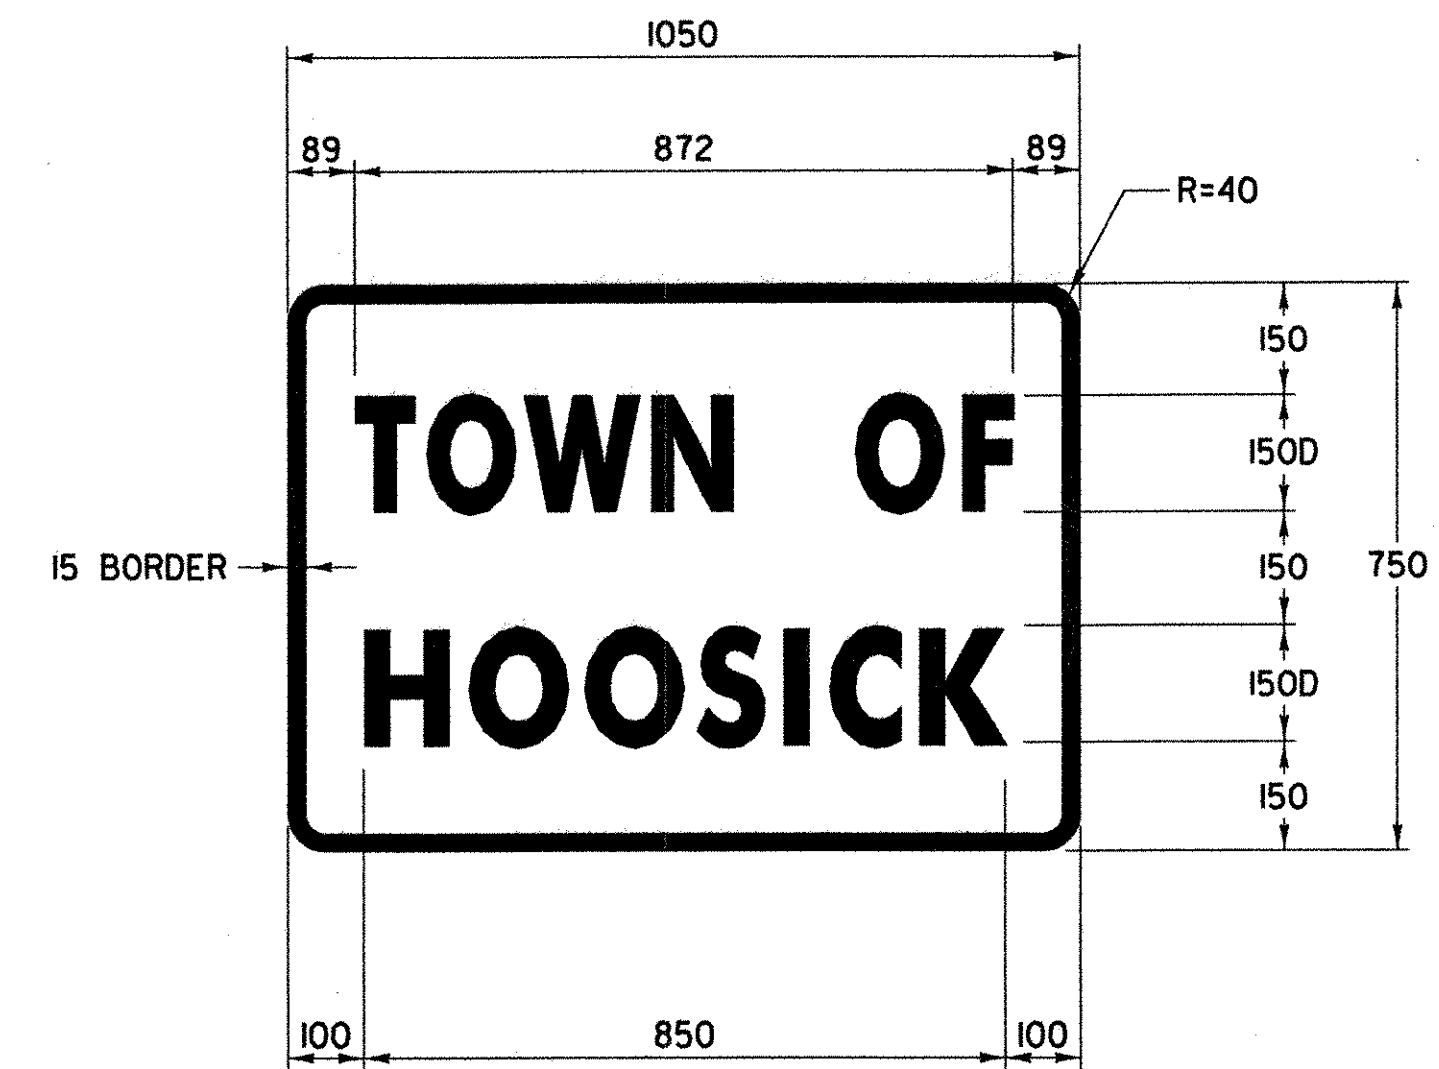

COLOR: WHITE BORDER & TEXT (REFLECTORIZED)
GREEN BACKGROUND (REFLECTORIZED)
STA. 44+960.0, LT

TRAFFIC SIGN DETAIL SHEET

NOTE:
ALL DIMENSIONS IN MILLIMETERS
UNLESS OTHERWISE NOTED.

SURVEYED BY	C.H.A. & V.S.E.	DATE	12/93
DESIGNED BY	D.W.E.	DATE	2/04
DRAWN BY	C.A.K.	DATE	2/04
CHECKED BY	T.P.K.	DATE	2/04
DESIGN FILE NO.	NYTSD3.DGN		
PROJ. NAME	BENNINGTON - HOOSICK D.P.I. 0146(1) C/1		
PROJ. NO.	P.I.N. 1306.60		
SHEET	63 OF 92	DWG NO.	SD-1