



COLOR: BLACK BORDER & TEXT (REFLECTORIZED)  
WHITE BACKGROUND (REFLECTORIZED)

MATERIAL: PER VAOT STANDARD E-144M  
\* 50% REDUCTION IN SPACING  
SIGN - VT. ROUTE 9  
STA. 13+205.0, RT

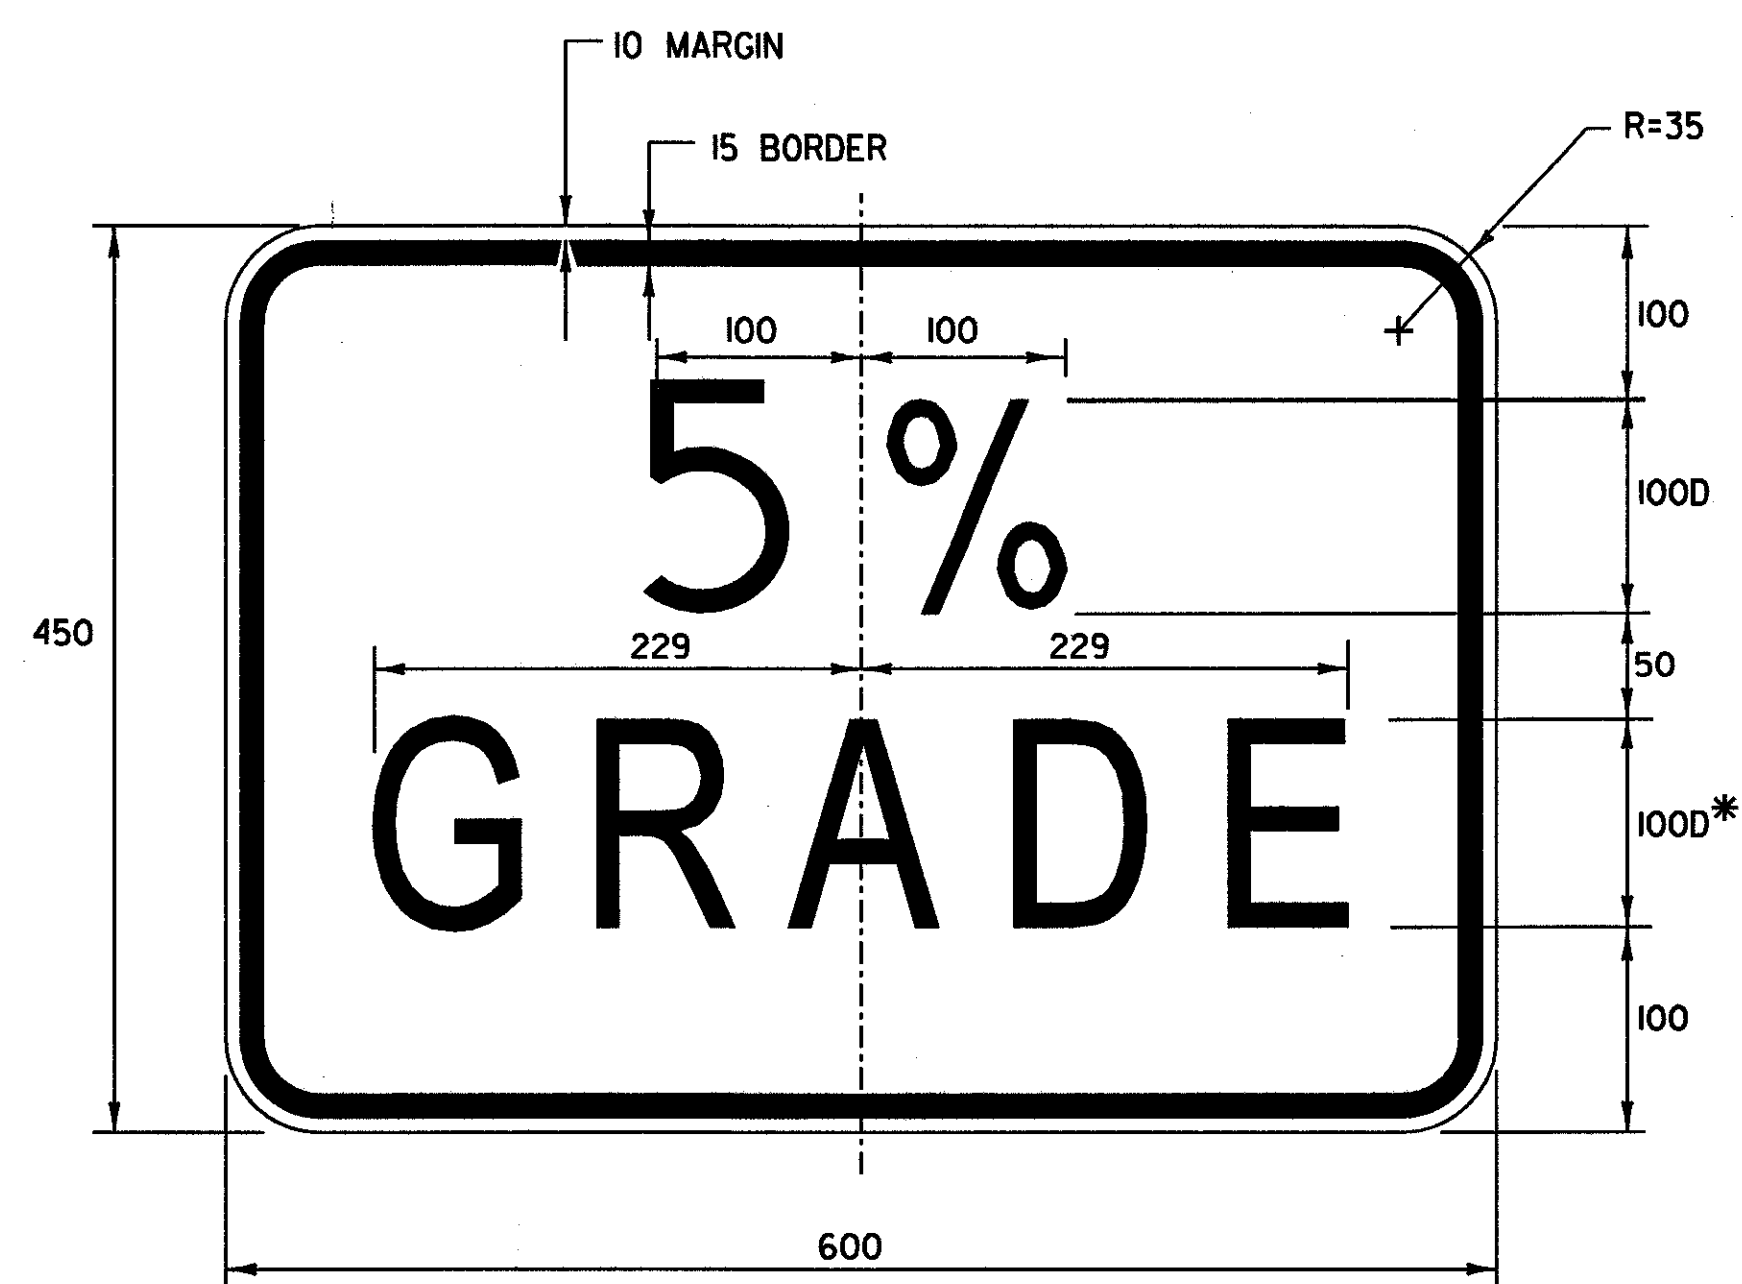


COLOR: BLACK BORDER & TEXT (REFLECTORIZED)  
YELLOW BACKGROUND (REFLECTORIZED)

MATERIAL: PER VAOT STANDARD E-152M  
\* 22% REDUCTION IN SPACING  
SIGN - VT. ROUTE 9  
STA. 15+760.0, RT

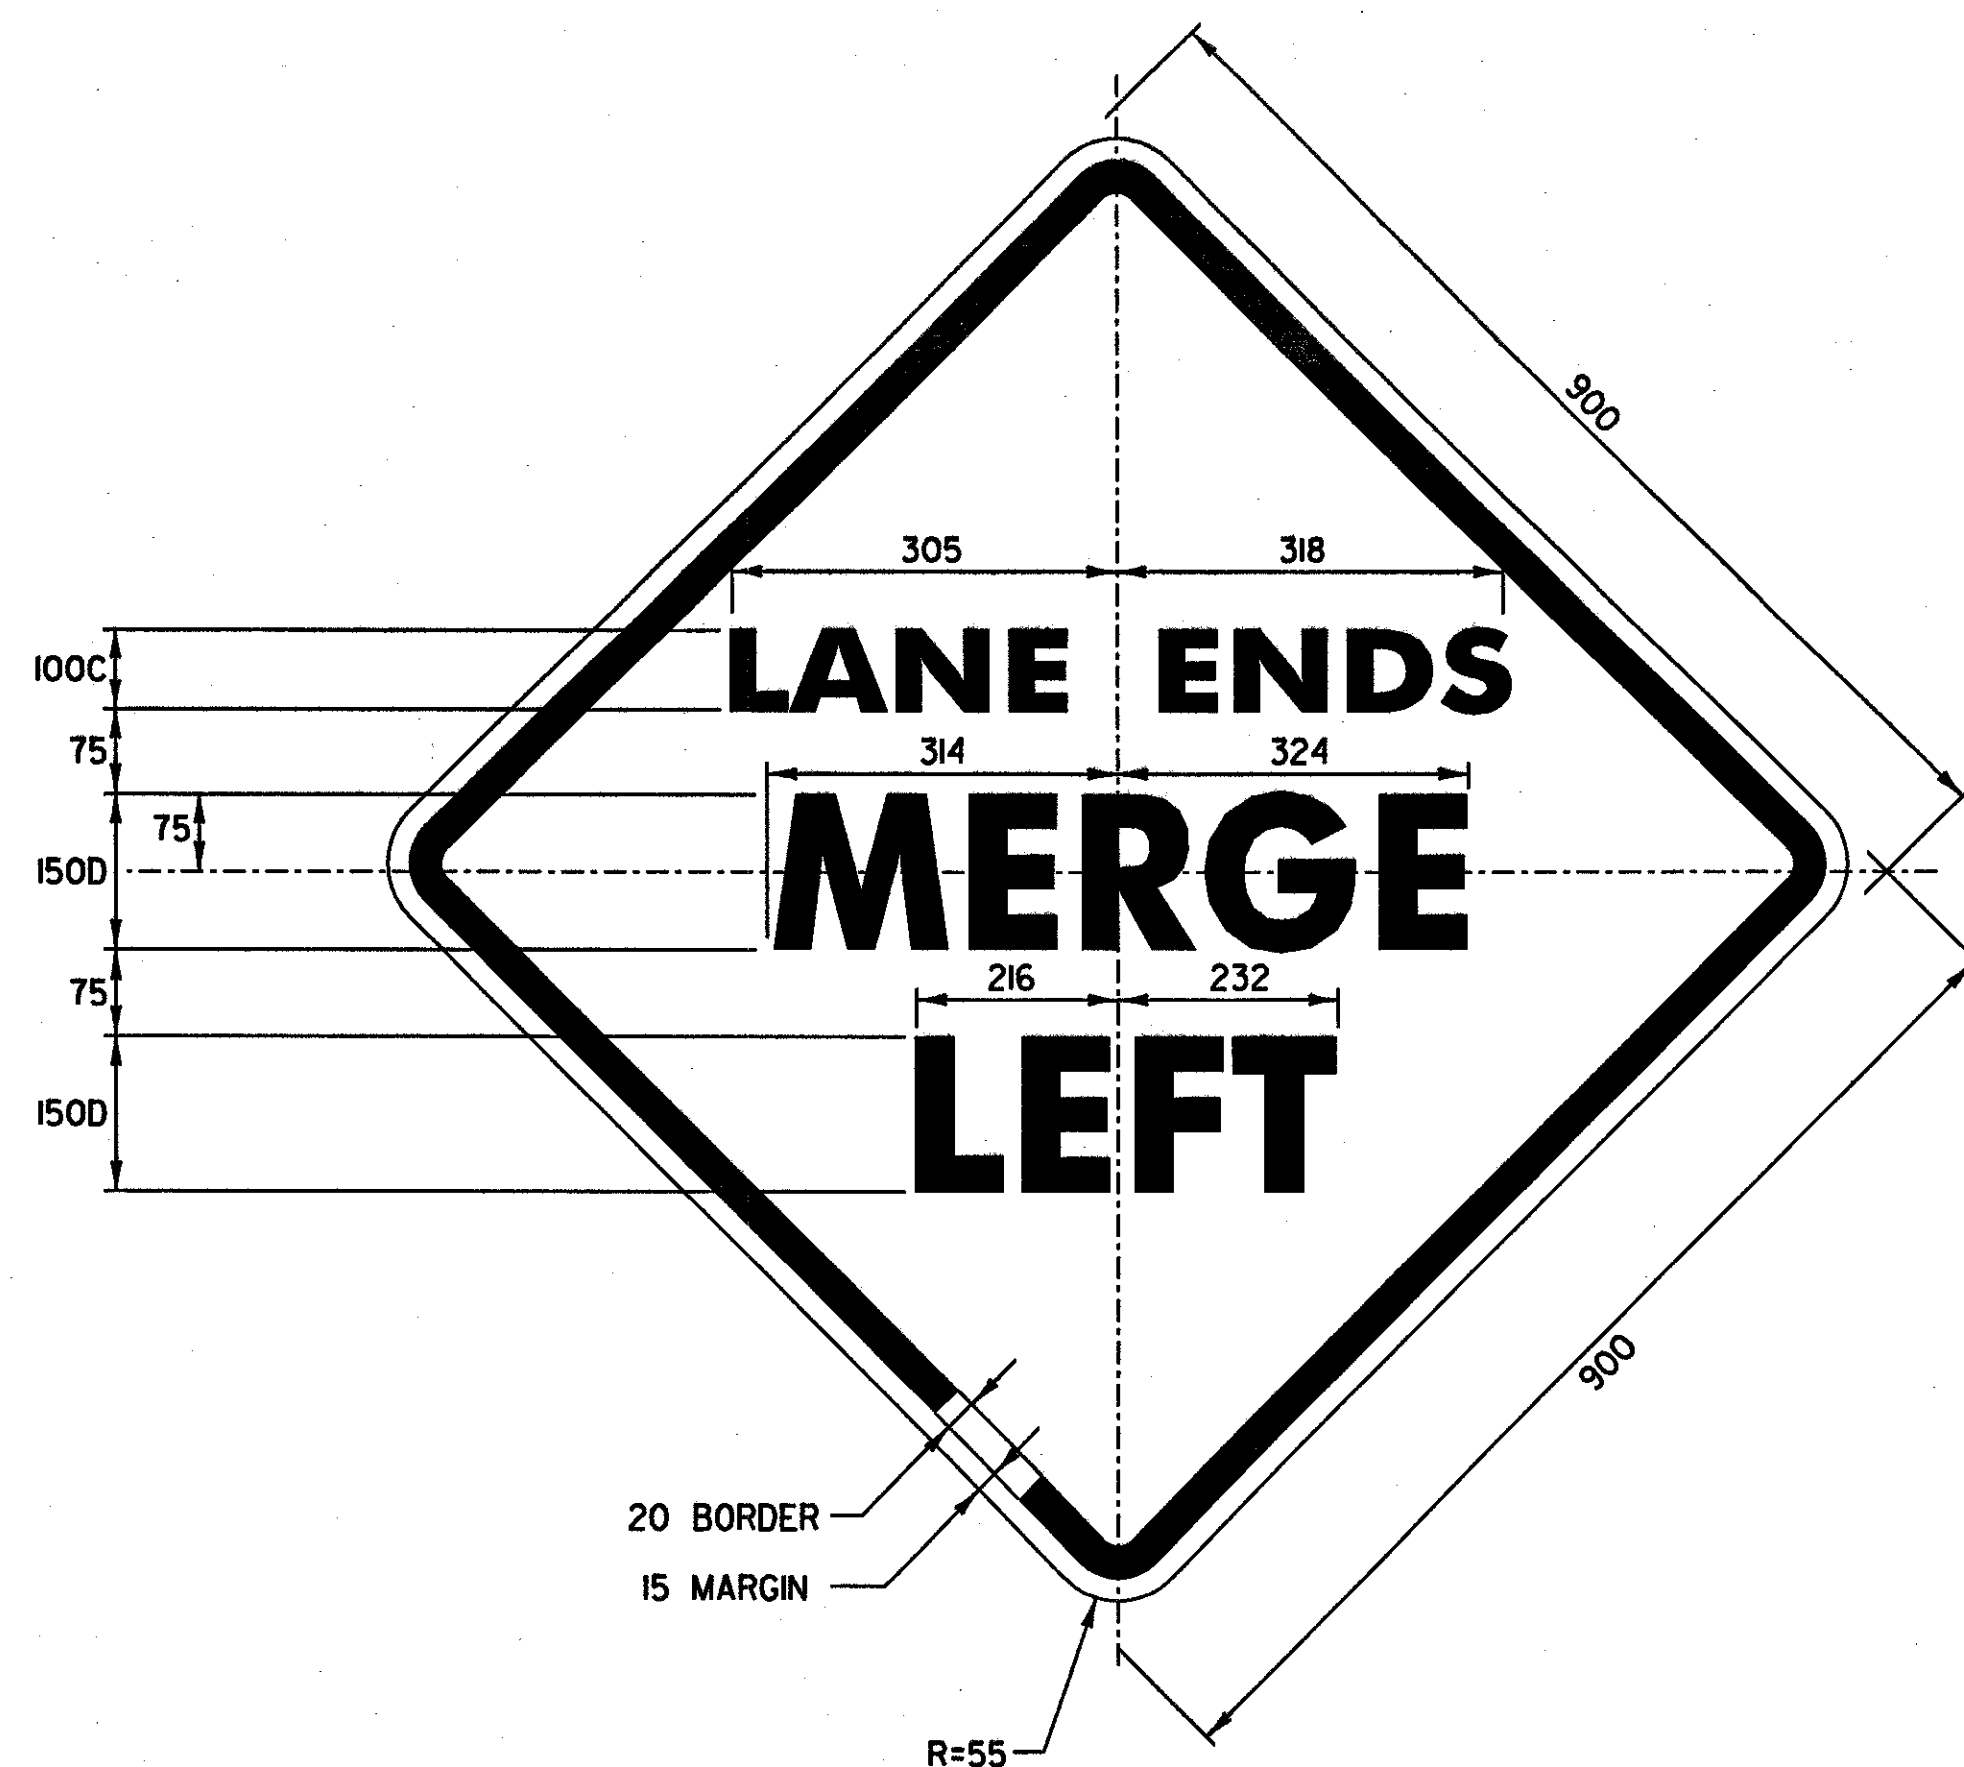

COLOR: BLACK BORDER & TEXT (REFLECTORIZED)  
YELLOW BACKGROUND (REFLECTORIZED)

MATERIAL: PER VAOT STANDARD E-151M  
SIGN - VT. ROUTE 9  
STA. 12+430.0, RT  
STA. 12+458.6, LT  
STA. 15+708.6, LT

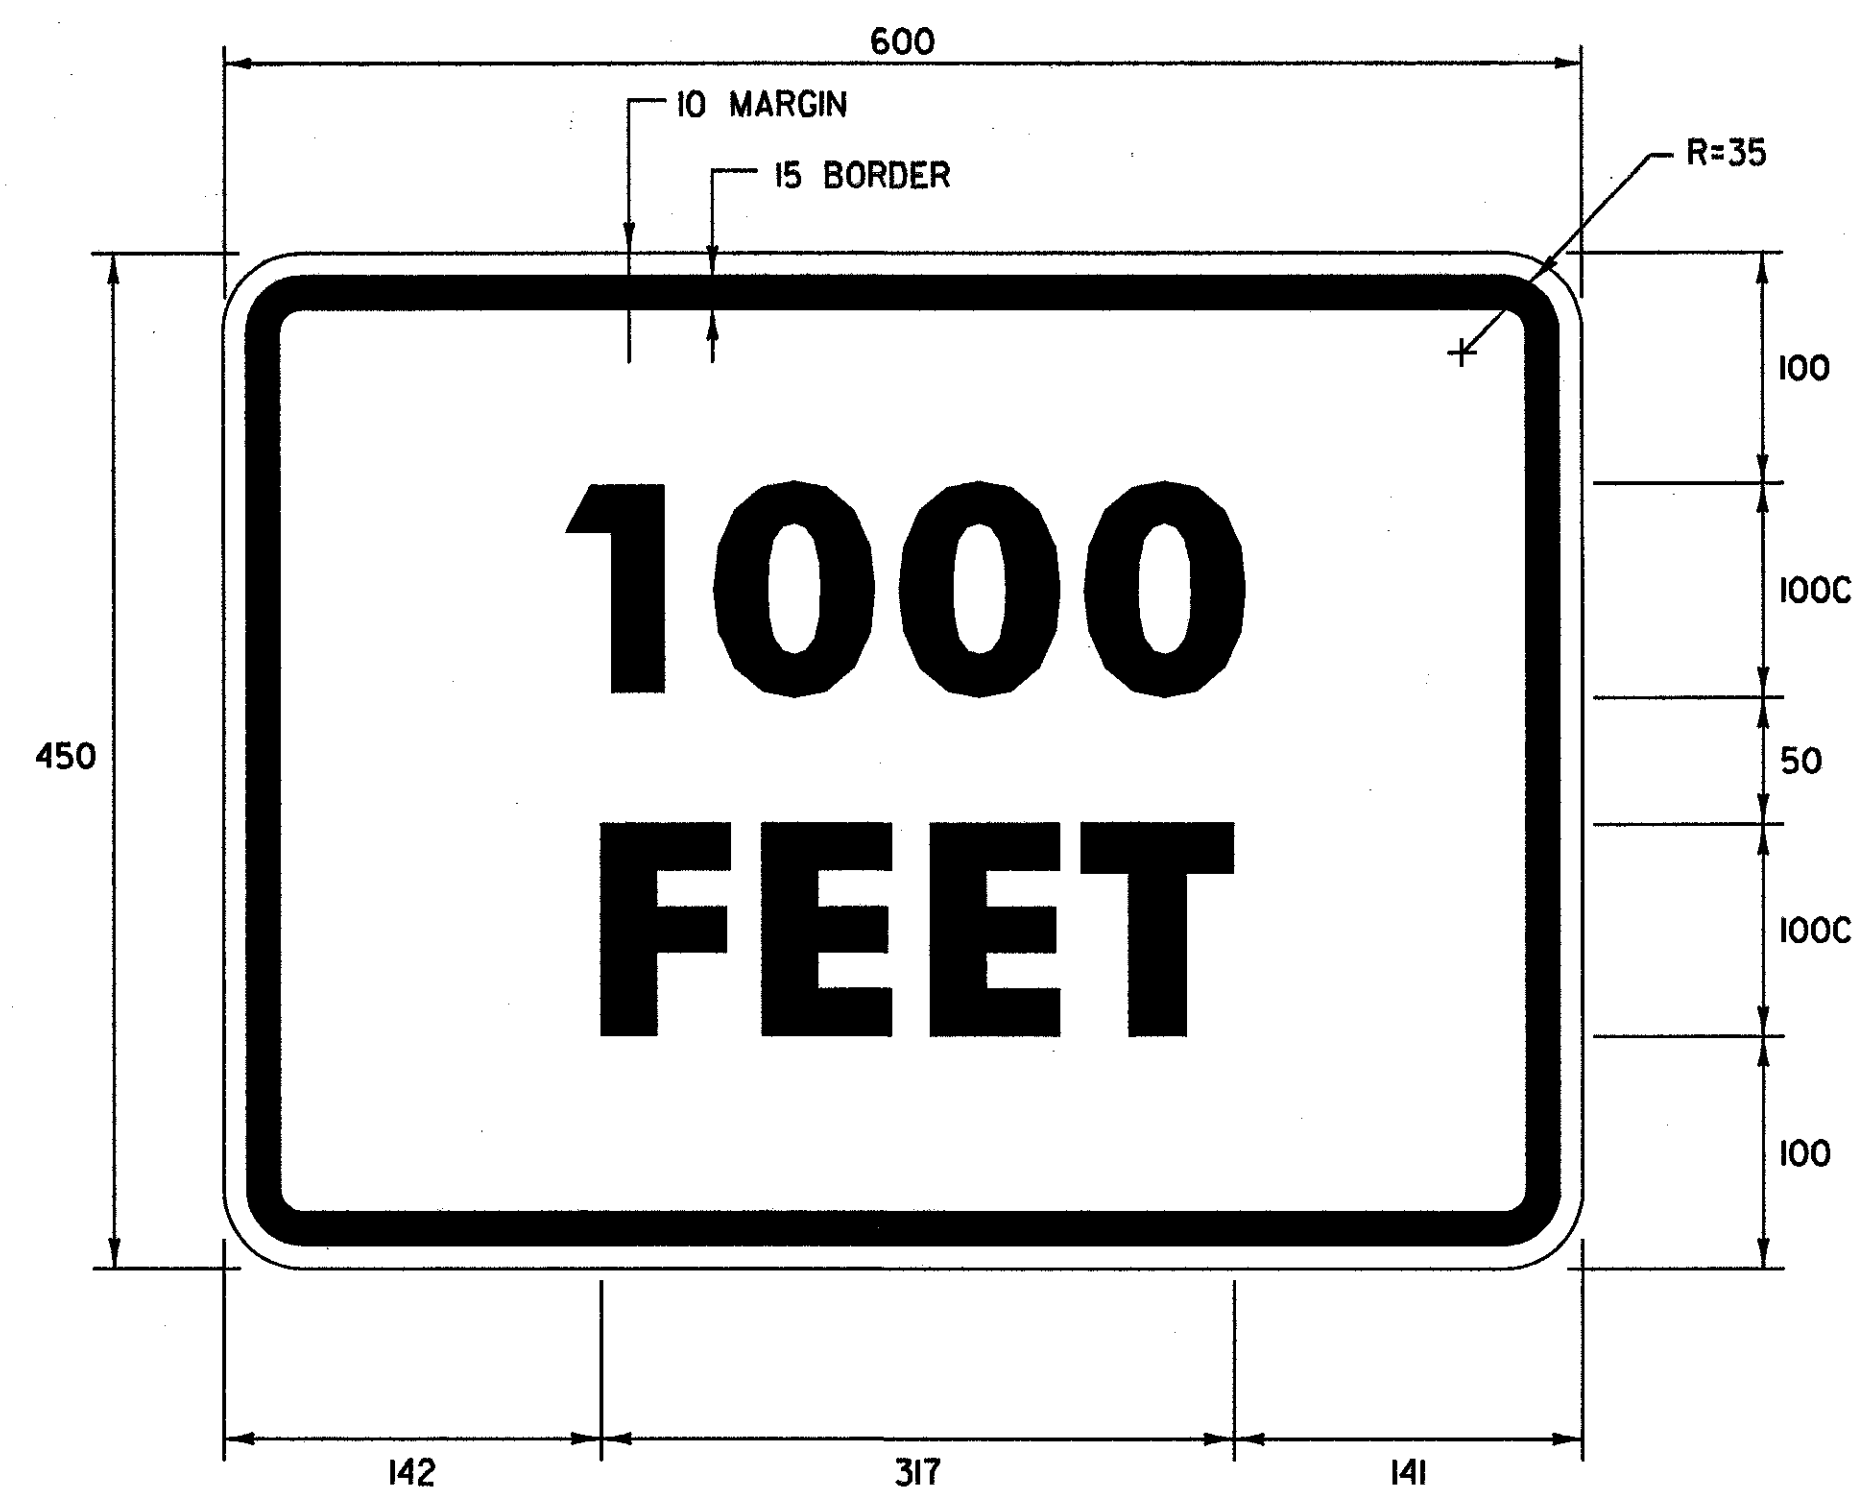

COLOR: BLACK BORDER & TEXT (REFLECTORIZED)  
YELLOW BACKGROUND (REFLECTORIZED)

MATERIAL: PER VAOT STANDARD E-152M  
SIGN - VT. ROUTE 9  
STA. 12+430.0, RT

ALL DIMENSIONS IN MILLIMETERS UNLESS OTHERWISE NOTED.

**TRAFFIC SIGN  
DETAIL  
SHEET 1**

SURVEYED BY C.H.A. & V.S.E. DATE 12/93  
DESIGNED BY D.E.G. DATE 11/01  
DRAWN BY K.H.D. DATE 11/01  
CHECKED BY T.P.K. DATE 11/01

DESIGN FILE NO. 5116/VAOT/SIGN-DT.DGN

PROJ. NAME BENNINGTON - HOOSICK  
D.P.I. 0146(I) C/3

PROJ. NO. P.I.N. 1306.60

DWG NO. TSD-1 SHEET 165 OF 473

TEXT LAYOUT DIMENSIONS ARE BASED ON THE 'LETTER & NUMERAL WIDTHS AND SPACE' TABLES FOUND IN THE 'STANDARD HIGHWAY SIGNS' BOOKLET. MINOR VARIATIONS IN TEXT DIMENSIONS ARE ACCEPTABLE BASED ON INDIVIDUAL MANUFACTURER'S LETTER FABRICATION. SIGNIFICANT CHANGES WHICH AFFECT SIGN APPEARANCE SHALL BE BROUGHT TO THE ATTENTION OF THE VAOT'S TRAFFIC & SAFETY DIVISION BEFORE FABRICATION.