



COLOR: BLACK BORDER & TEXT (REFLECTORIZED)  
WHITE BACKGROUND (REFLECTORIZED)

MATERIAL: PER VAOT STANDARD E-144M  
SIGN - VT. ROUTE 9  
STA. 16+415.0, RT

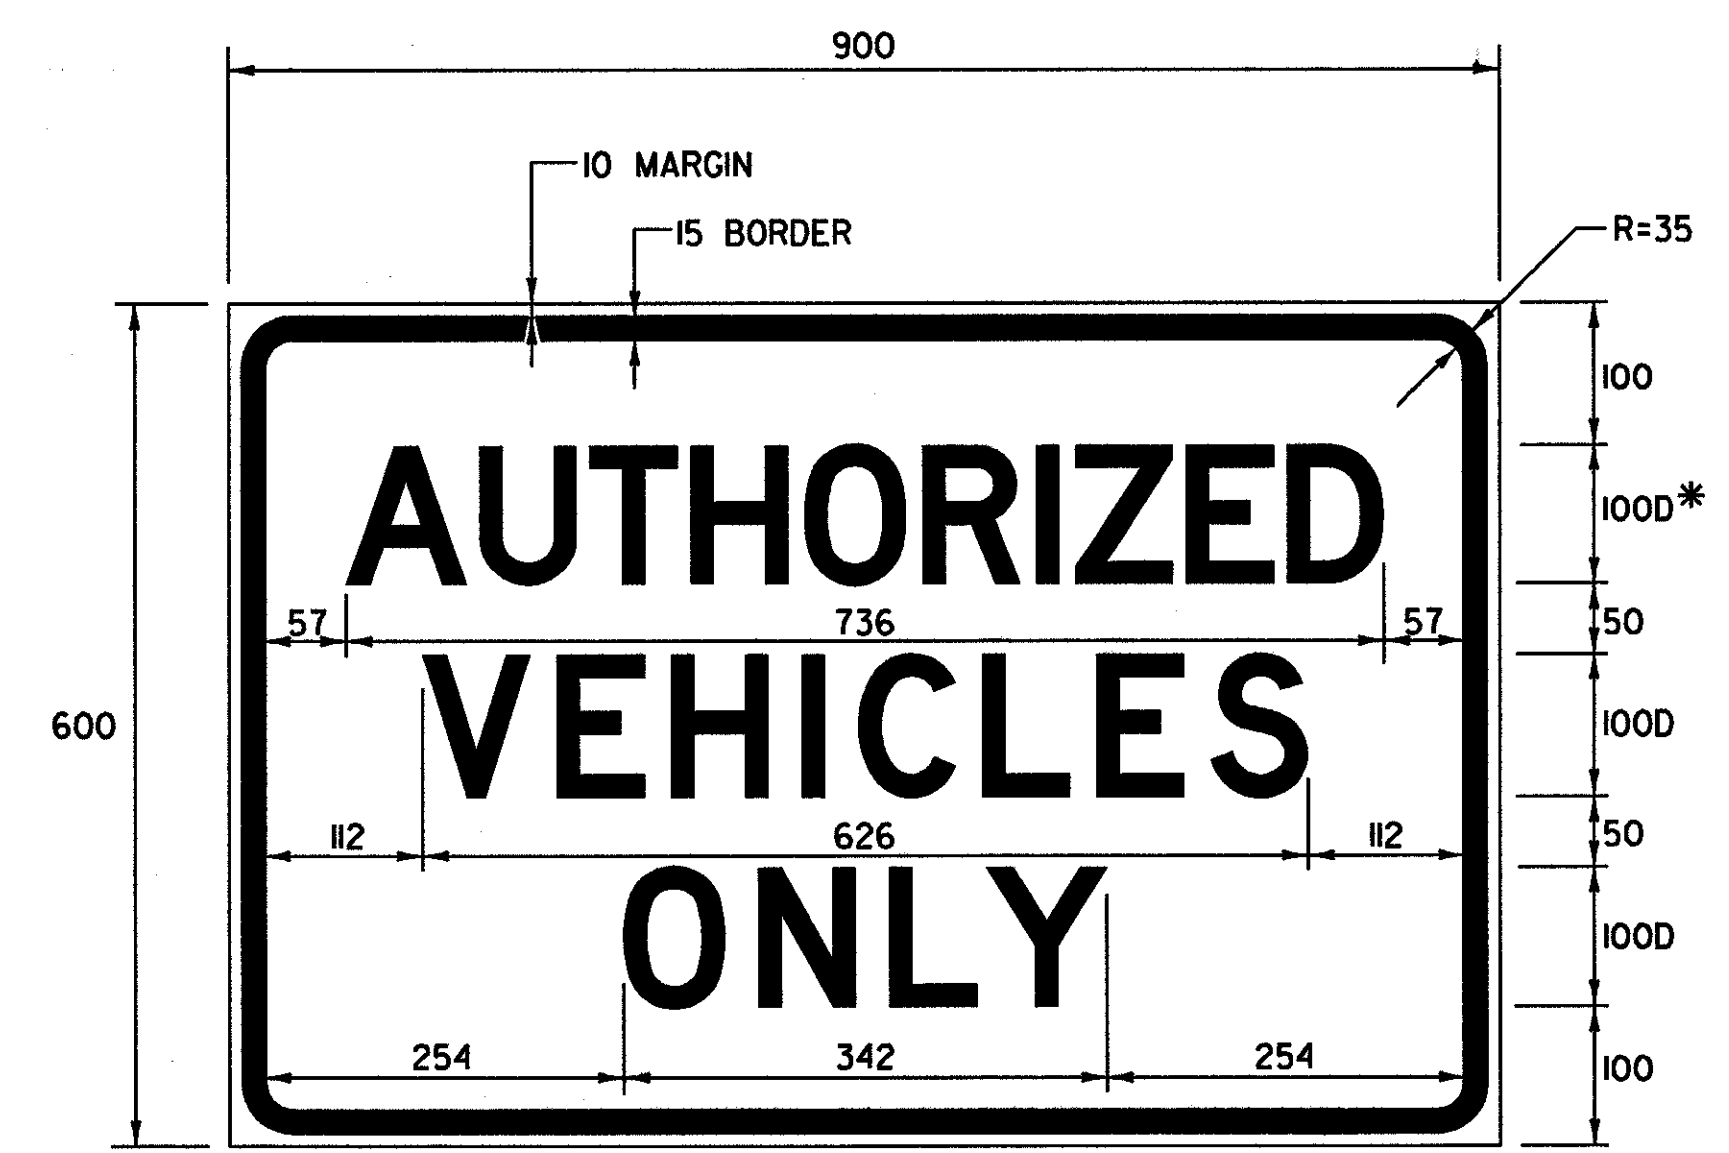

COLOR: BLACK BORDER & TEXT (REFLECTORIZED)  
WHITE BACKGROUND (REFLECTORIZED)

MATERIAL: PER VAOT STANDARD E-144M  
\* 50% REDUCTION IN SPACING  
SIGN - VT. ROUTE 9  
STA. 12+250.0, LT  
STA. 12+410.0, RT

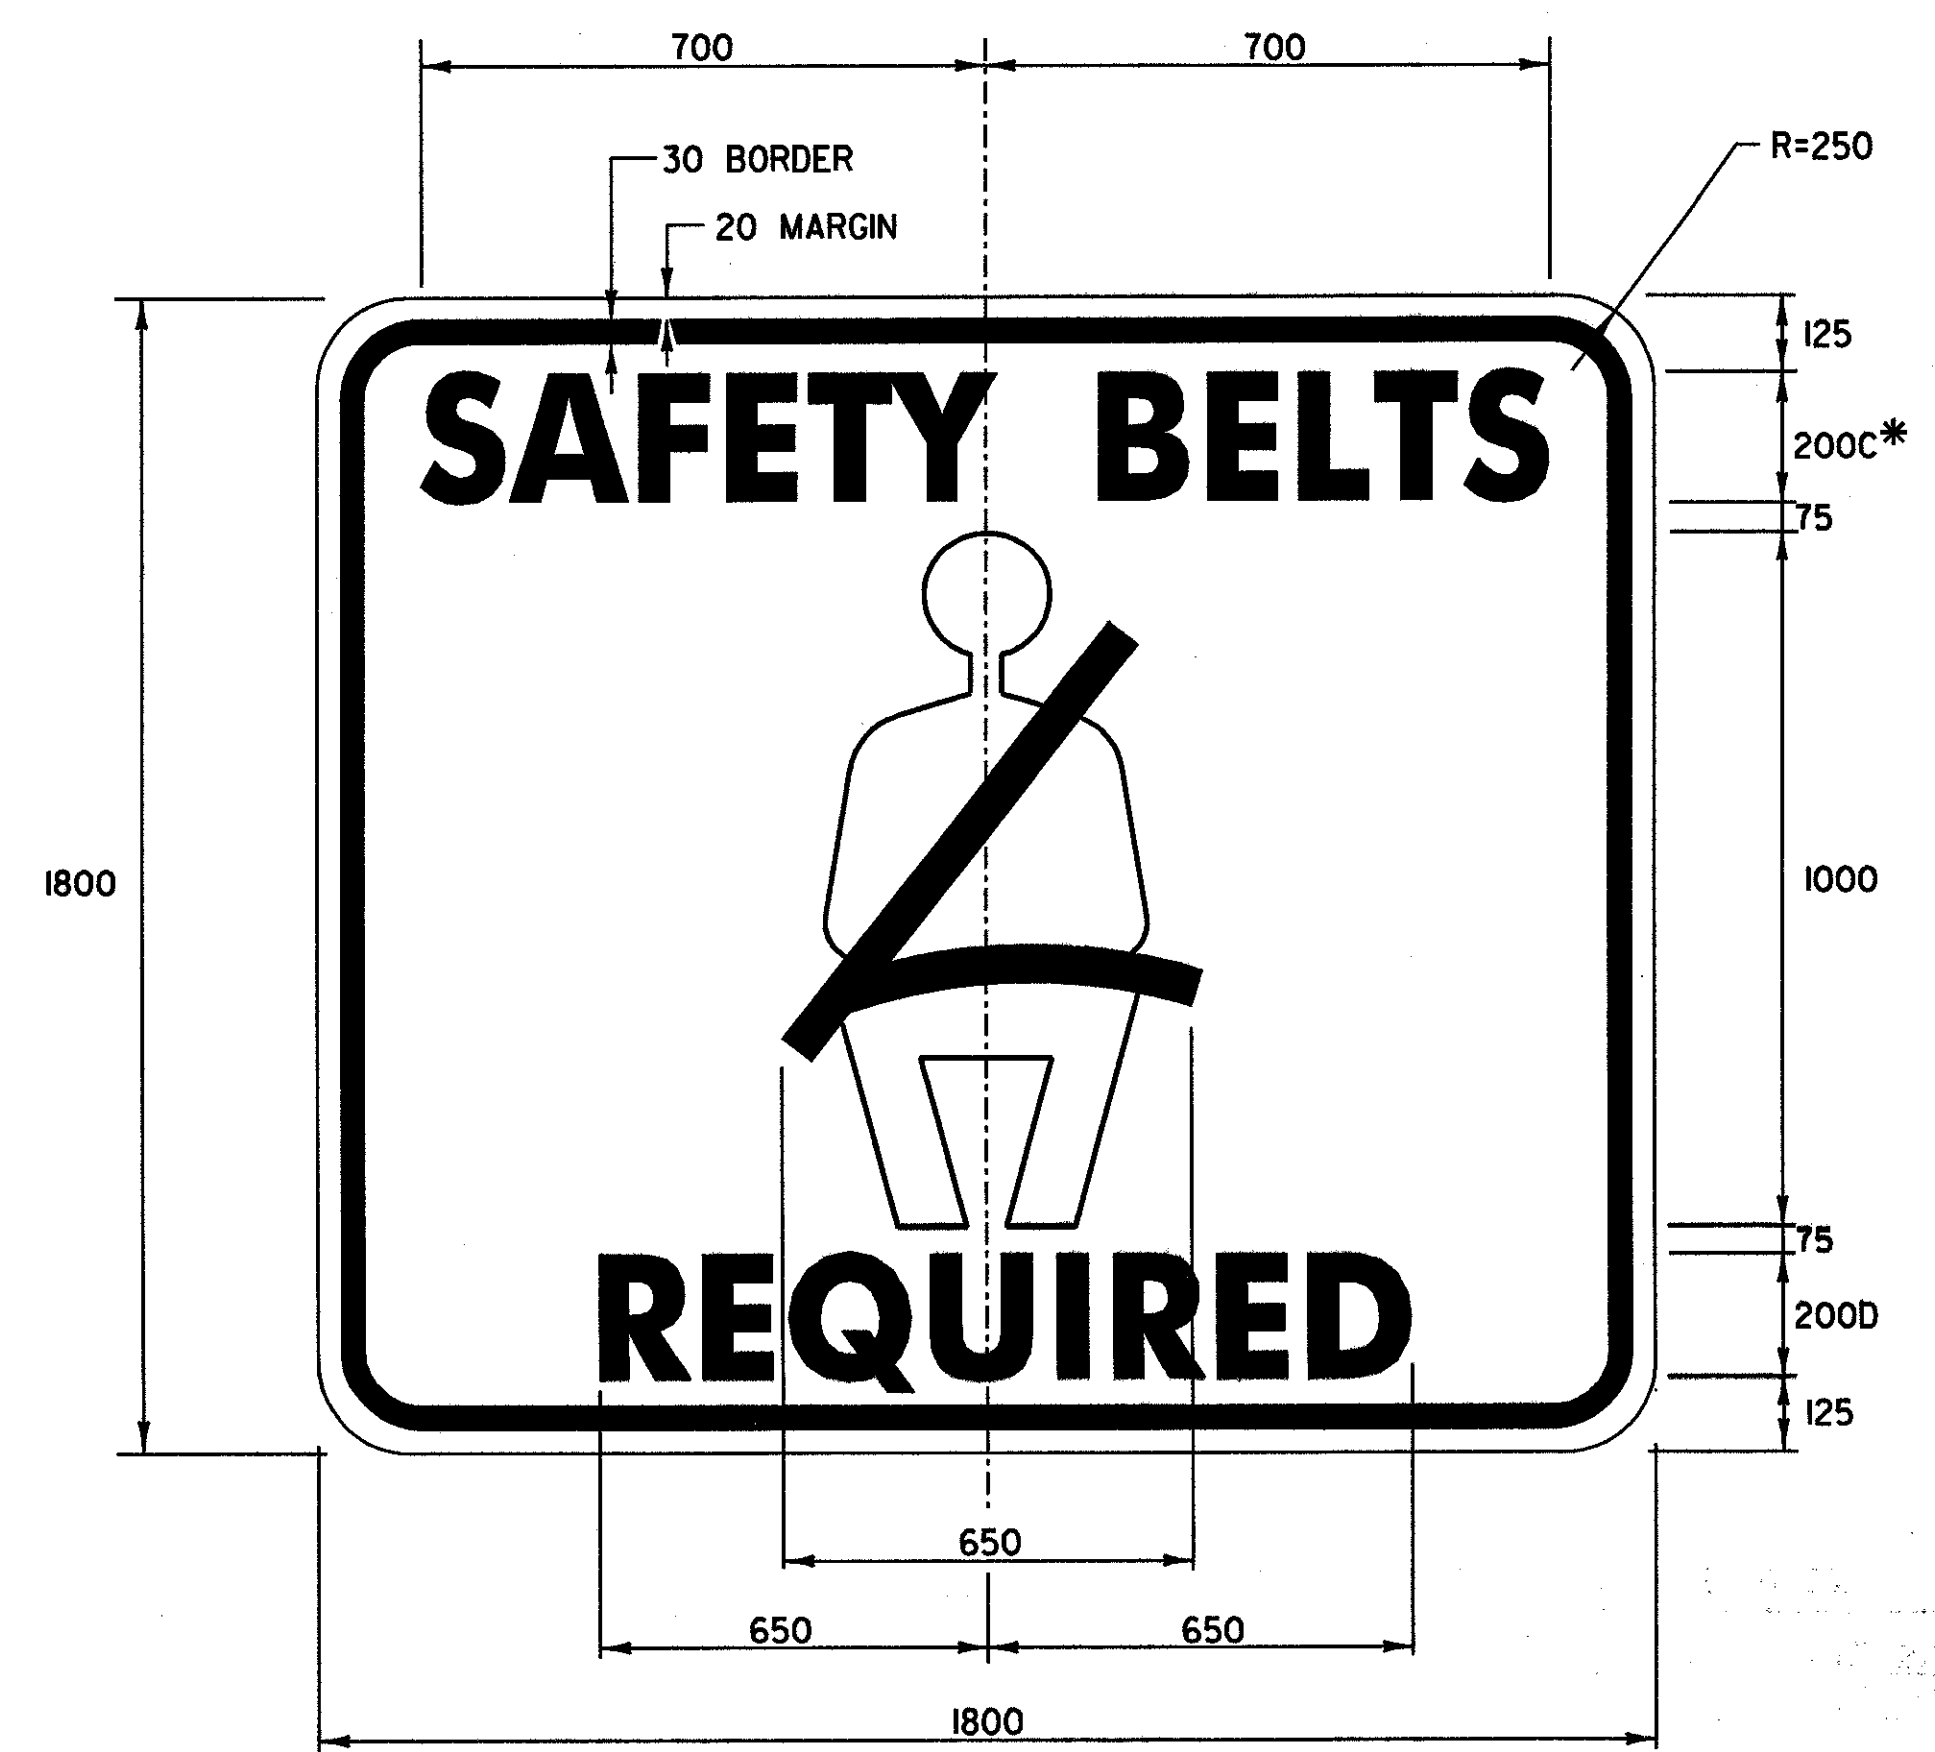

COLOR: BLACK BORDER & TEXT (REFLECTORIZED)  
WHITE BACKGROUND (REFLECTORIZED)

MATERIAL: PER VAOT STANDARD E-144M  
\* 50% REDUCTION IN SPACING  
SIGN - VT. ROUTE 9  
STA. 12+355.0, RT



FOR THE WORDS 'WELCOME TO' USE GERBER FONT MURRAY HILL BOLD OR EQUIVALENT. TEXT COLOR IS GREEN. ALL OTHER TEXT USE GERBER FONT SOUVENIR DEMI-BOLD OR EQUIVALENT. TEXT COLOR IS WHITE. REFER TO VAOT STANDARD E-131M FOR COLORS.

MATERIALS:  
THE SIGN BASE MATERIALS USED FOR THIS SIGN MAY BE ANY OF THE FOLLOWING OF THE MINIMUM THICKNESS NOTED.  
FLAT SHEET ALUMINUM 1.02 mm  
HIGH DENSITY OVERLAID PLYWOOD 19 mm

SIGN - VT. ROUTE 9  
STA. 12+130.5, RT



ALL DIMENSIONS IN MILLIMETERS UNLESS OTHERWISE NOTED.

<b>TRAFFIC SIGN DETAIL SHEET 2</b>	SURVEYED BY	C.H.A. & V.S.E.	DATE	12/93
	DESIGNED BY	D.E.G.	DATE	11/01
	DRAWN BY	K.H.D.	DATE	11/01
	CHECKED BY	T.P.K.	DATE	11/01
DESIGN FILE NO. 5116/VAOT/SIGN-DT2.DGN				
PROJ. NAME BENNINGTON - HOOSICK D.P.J. 0146(i) C/3				
PROJ. NO. P.I.N. 1306.60				
DWG NO. TSD-2 SHEET 166 OF 473				

TEXT LAYOUT DIMENSIONS ARE BASED ON THE 'LETTER & NUMERAL WIDTHS AND SPACE' TABLES FOUND IN THE 'STANDARD HIGHWAY SIGNS' BOOKLET. MINOR VARIATIONS IN TEXT DIMENSIONS ARE ACCEPTABLE BASED ON INDIVIDUAL MANUFACTURER'S LETTER FABRICATION. SIGNIFICANT CHANGES WHICH AFFECT SIGN APPEARANCE SHALL BE BROUGHT TO THE ATTENTION OF THE VAOT'S TRAFFIC & SAFETY DIVISION BEFORE FABRICATION.