


COLOR: WHITE BORDER & TEXT (ENCAPSULATED LENS SHEETING)
GREEN BACKGROUND (ENCAPSULATED LENS SHEETING)


MATERIAL: PER VAOT STANDARD E-131M
* 50% REDUCTION IN SPACING
SIGN - VT. ROUTE 9
STA. 15+520.0, RT

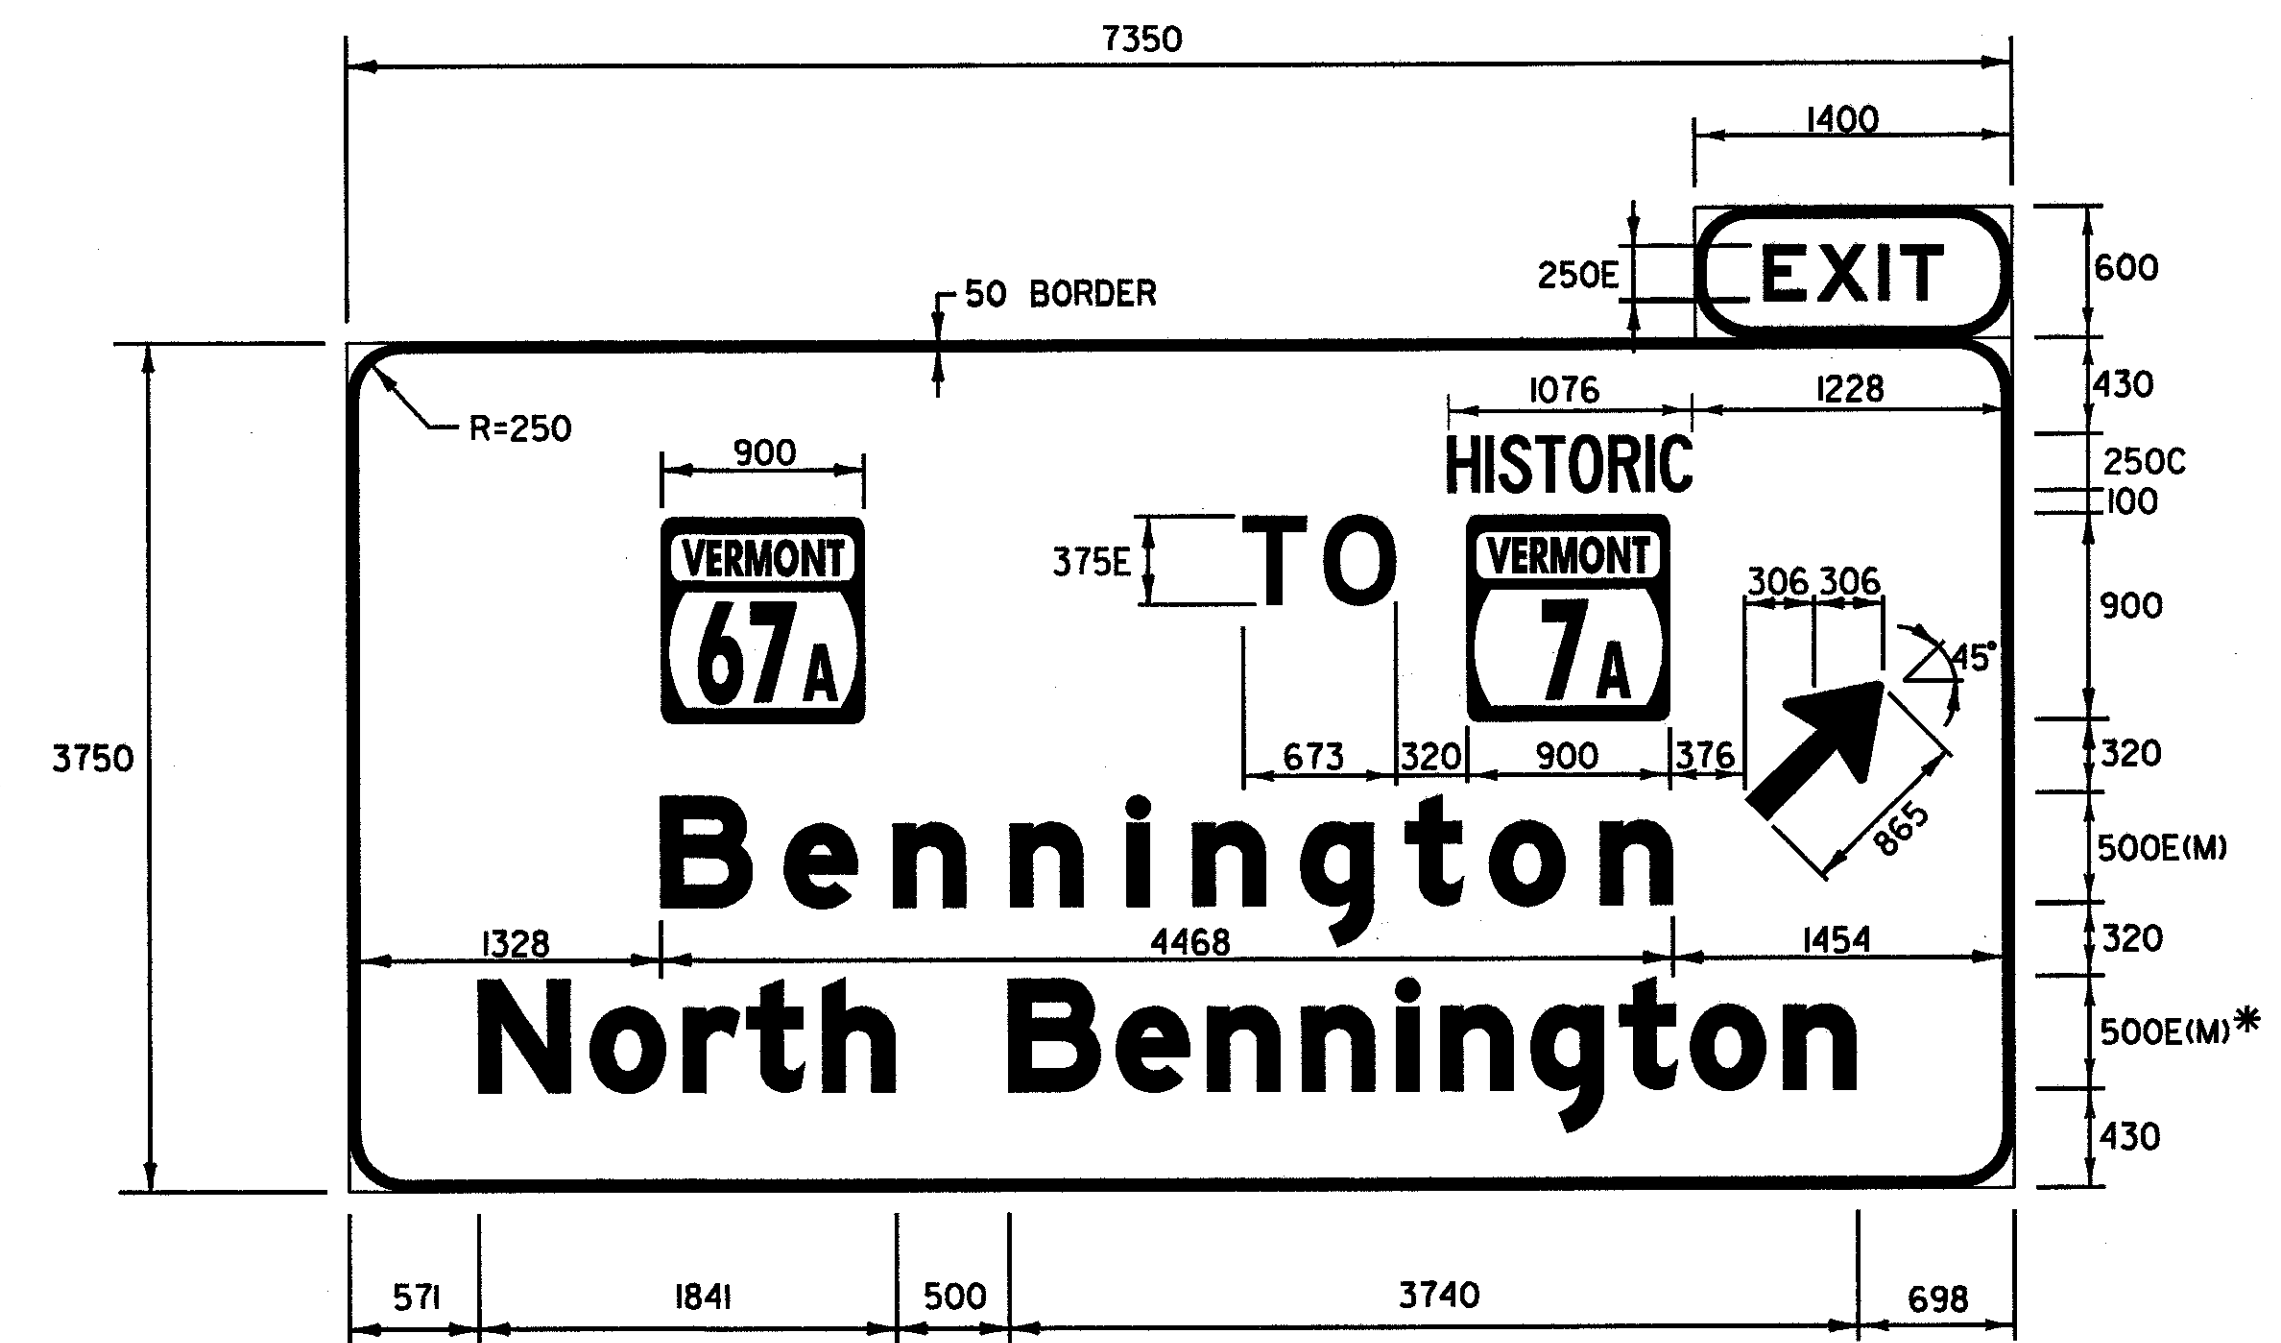

COLOR: WHITE BORDER & TEXT (ENCAPSULATED LENS SHEETING)
GREEN BACKGROUND (ENCAPSULATED LENS SHEETING)


MATERIAL: PER VAOT STANDARD E-131M
* 50% REDUCTION IN SPACING
SIGN - VT. ROUTE 9
STA. 16+527.6, RT

NOTE:
STANDARD 432 mm X 505 mm ARROW
HEAD - TAPER SHAFT 13 mm PER SIDE

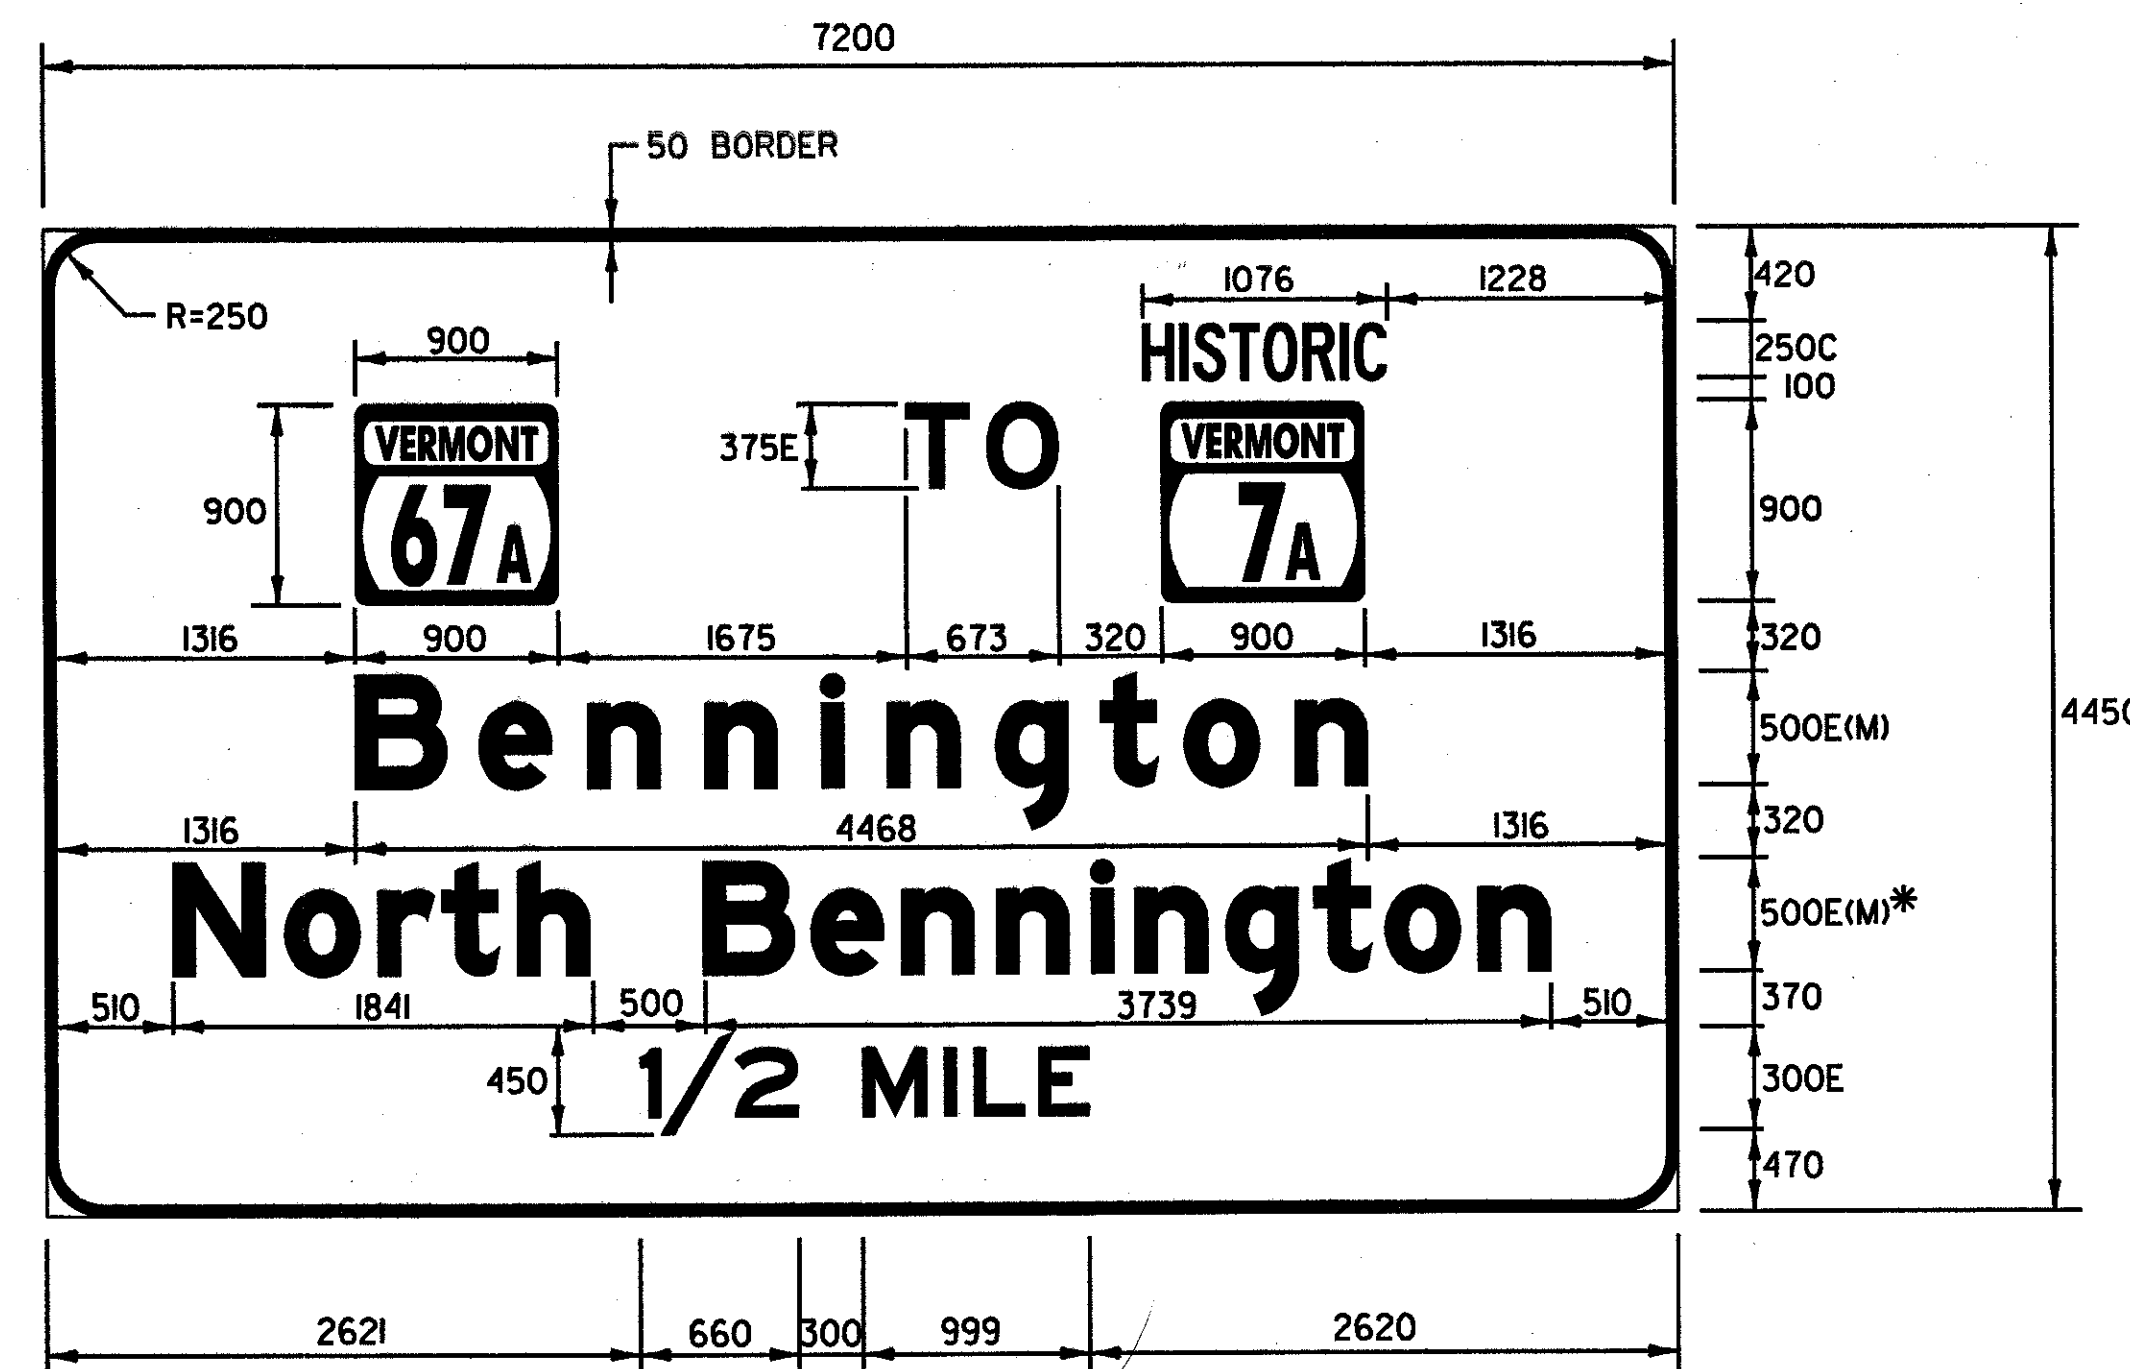

COLOR: WHITE BORDER & TEXT (ENCAPSULATED LENS SHEETING)
GREEN BACKGROUND (ENCAPSULATED LENS SHEETING)

MATERIAL: PER VAOT STANDARD E-131M
* 50% REDUCTION IN SPACING
SIGN - VT. ROUTE 9
STA. 16+225.4, RT

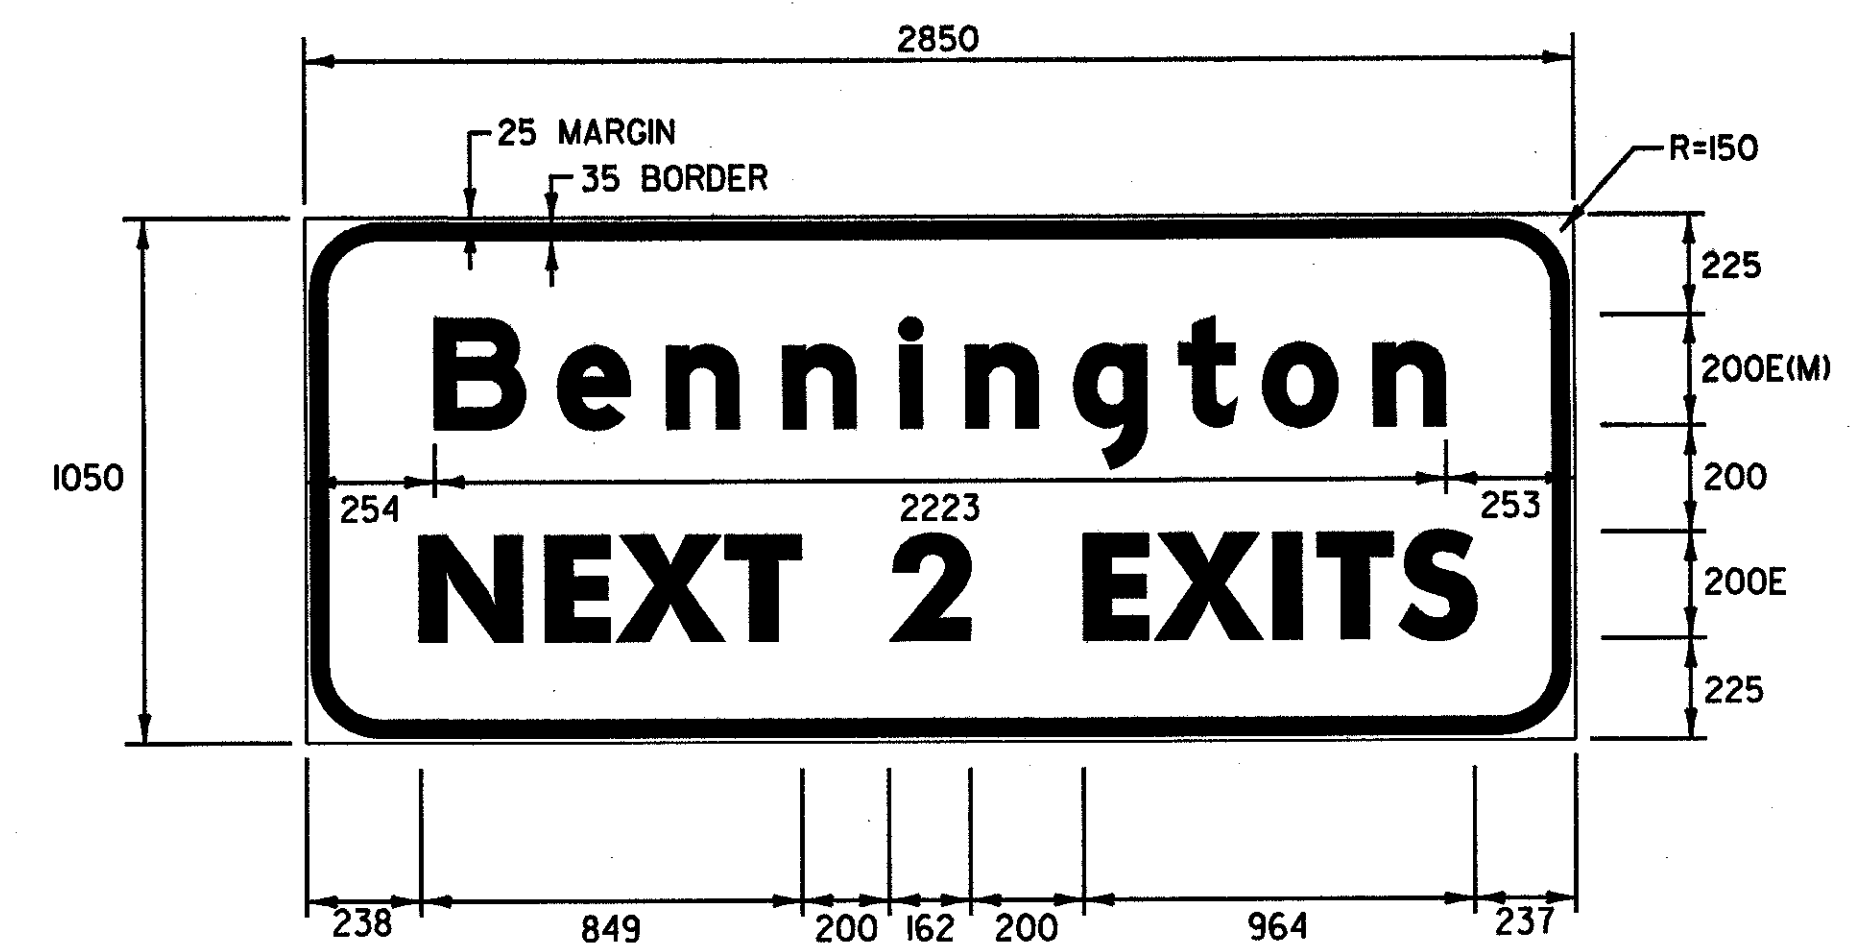

COLOR: WHITE BORDER & TEXT (ENCAPSULATED LENS SHEETING)
GREEN BACKGROUND (ENCAPSULATED LENS SHEETING)

MATERIAL: PER VAOT STANDARD E-131M
SIGN - VT. ROUTE 9
STA. 15+080.0, RT

ALL DIMENSIONS IN MILLIMETERS UNLESS OTHERWISE NOTED.

**TRAFFIC
SIGN
DETAIL
SHEET 3**

SURVEYED BY C.H.A. & V.S.E. DATE 12/93
DESIGNED BY J.A.R. DATE 11/01
DRAWN BY K.H.D. DATE 11/01
CHECKED BY T.P.K. DATE 11/01

DESIGN FILE NO. /5116/5116SIGN.DGN

PROJ. NAME BENNINGTON - HOOSICK
D.P.L. 0146(1) C/3

PROJ. NO. P.L.N. 1306.60

DWG NO. TSD-3 SHEET 167 OF 473

TEXT LAYOUT DIMENSIONS ARE BASED ON THE 'LETTER & NUMERAL WIDTHS AND SPACE' TABLES FOUND IN THE 'STANDARD HIGHWAY SIGNS' BOOKLET. MINOR VARIATIONS IN TEXT DIMENSIONS ARE ACCEPTABLE BASED ON INDIVIDUAL MANUFACTURER'S LETTER FABRICATION. SIGNIFICANT CHANGES WHICH AFFECT SIGN APPEARANCE SHALL BE BROUGHT TO THE ATTENTION OF THE VAOT'S TRAFFIC & SAFETY DIVISION BEFORE FABRICATION.