



**SNOW PLOW TURN-AROUND DETAIL**  
N.T.S.

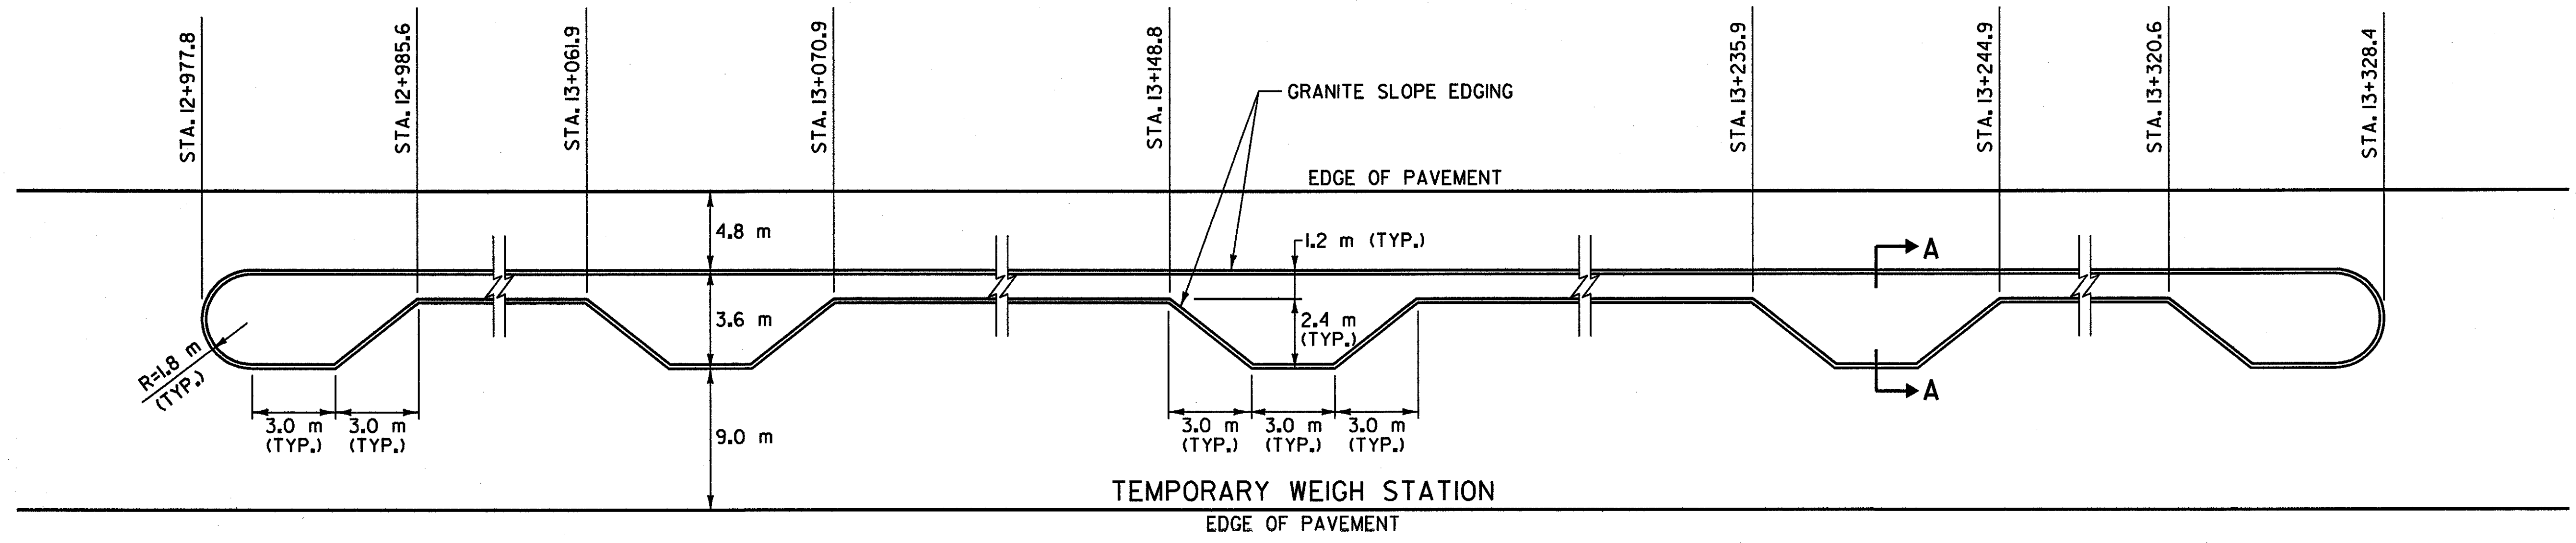

**TEMPORARY WEIGH STATION-RAISED ISLAND DETAIL**  
N.T.S.

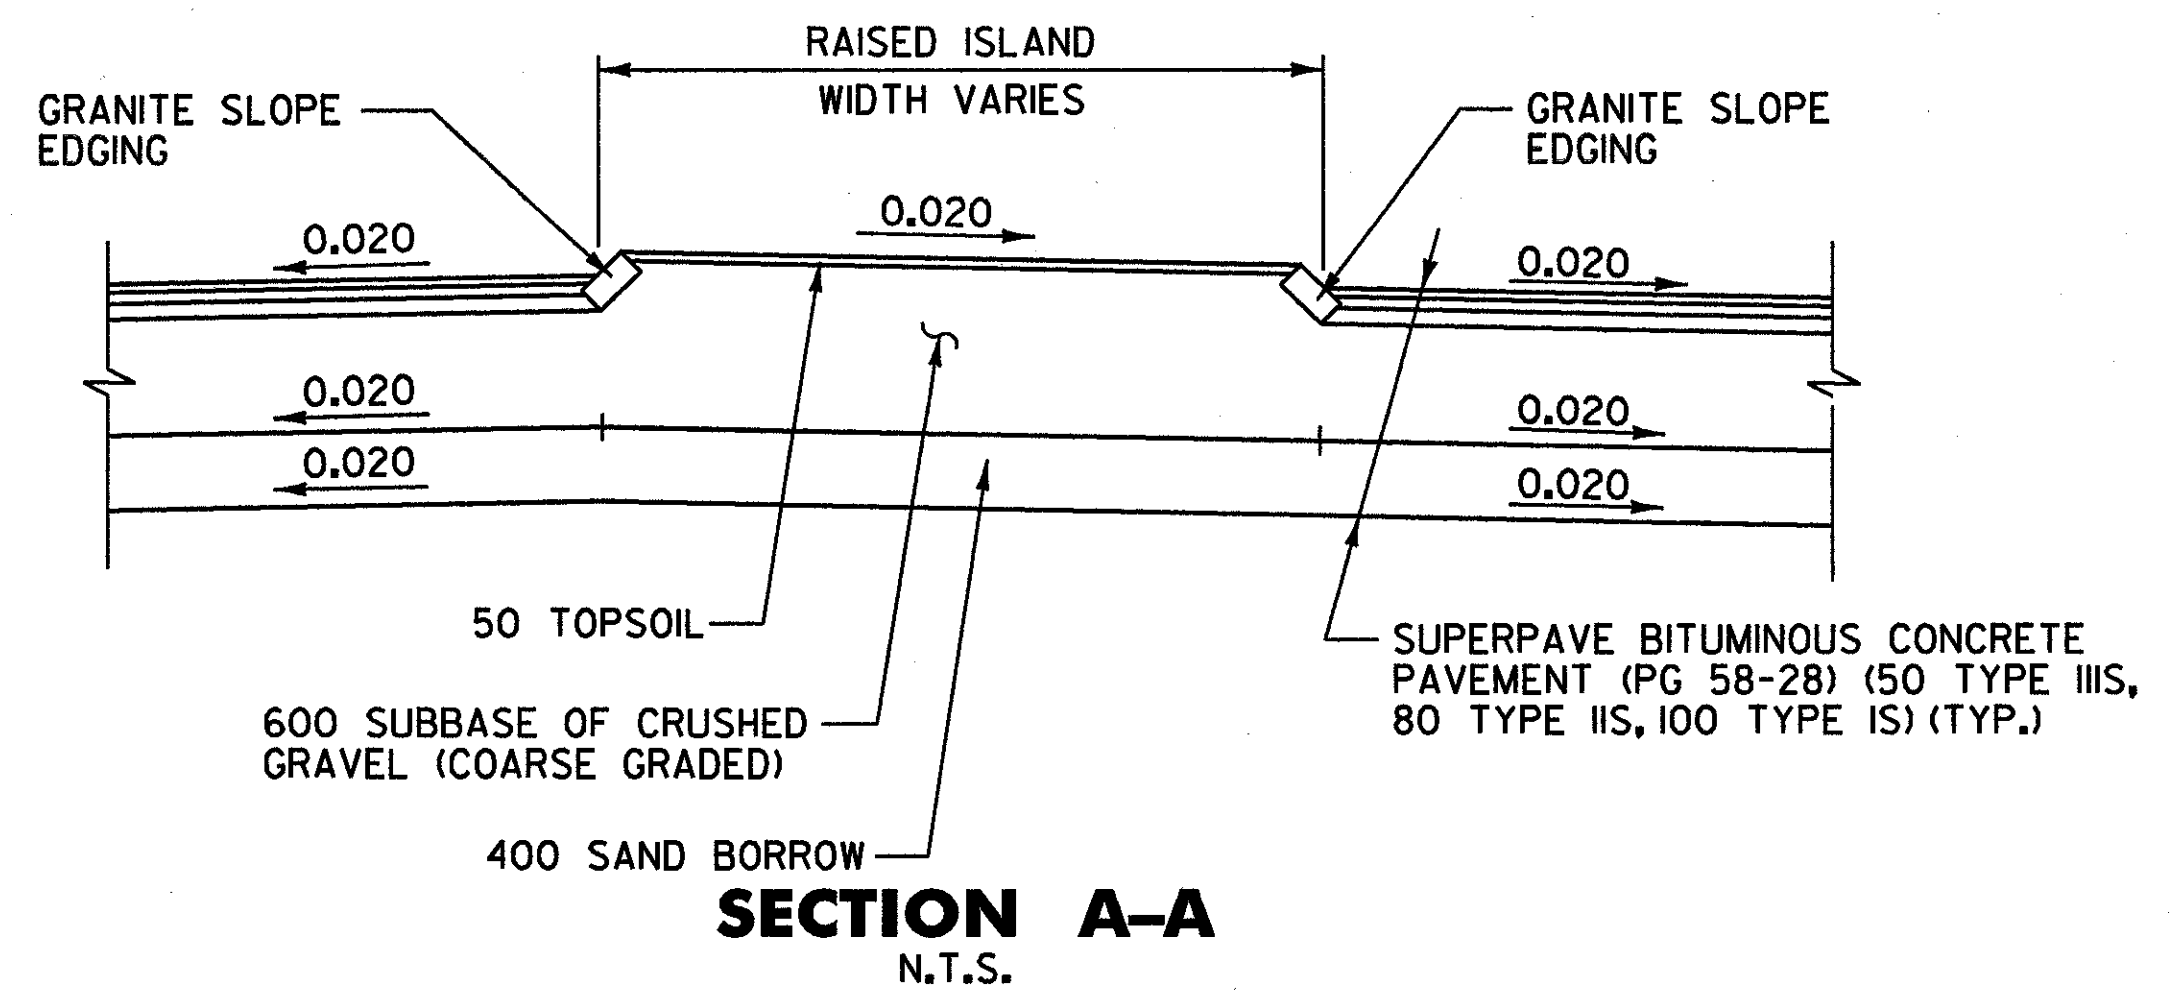

**SECTION A-A**  
N.T.S.

FILE NAME = c:\vsi16\VA07\CONTRACT3\SNOWPLOW.DGN  
DATE/TIME = 10/11/2001  
USER = 664

DATUM	
VERTICAL	NAVD 88
HORIZONTAL	NAD 83 (1992)

**SNOW PLOW  
TURN-AROUND  
& TEMPORARY  
WEIGH STATION  
RAISED ISLAND  
DETAIL SHEET**

SURVEYED BY	C.H.A. & V.S.E.	DATE	12/93
DESIGNED BY	D.E.G.	DATE	11/01
DRAWN BY	J.S.L.	DATE	11/01
CHECKED BY	T.P.K.	DATE	11/01
DESIGN FILE NO.	N/A		
PROJ. NAME	BENNINGTON - HOOSICK D.P.I. 0146(1) C/3		
PROJ. NO.	P.L.N. 1306.60		
DWG NO. MD-1	SHEET 175 OF 473		