


DRAINAGE BLANKET DETAIL
N.T.S.

NOTES:

1. IN AREAS WHERE SUBGRADE SOILS ARE WET OR COMPRISED OF ORGANIC MATERIALS, A DRAINAGE BLANKET SHALL BE INSTALLED, AS DIRECTED BY THE RESIDENT ENGINEER.
2. OUTLETS FOR THE DRAINAGE BLANKET SHALL BE INSTALLED AS DIRECTED BY THE RESIDENT ENGINEER.

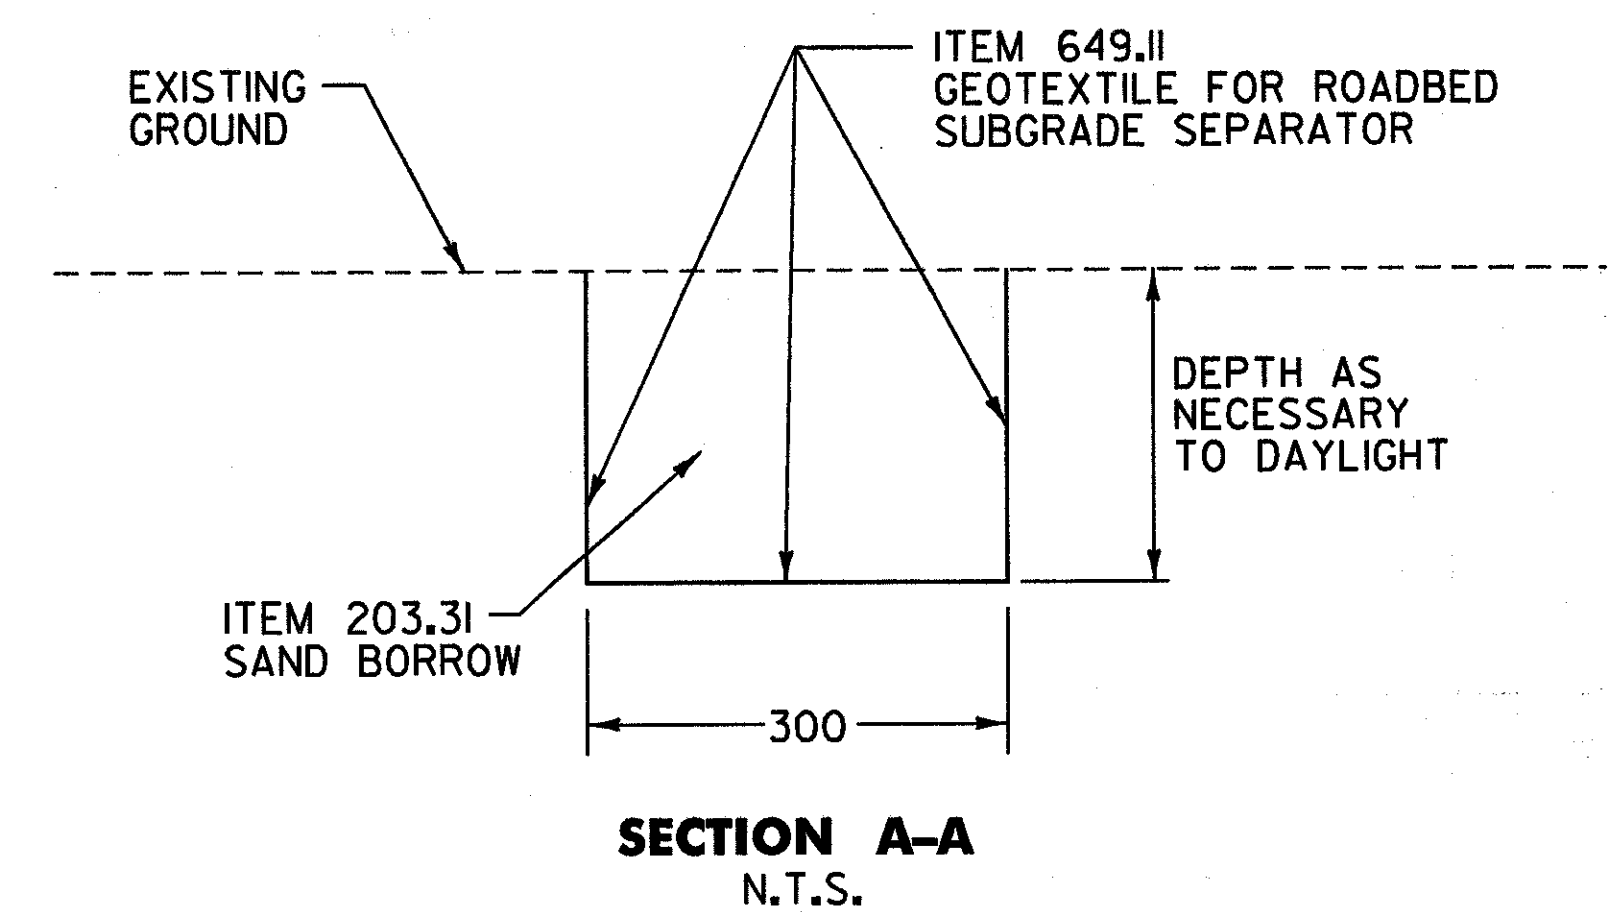

SECTION A-A
N.T.S.

ALL DIMENSIONS IN MILLIMETERS EXCEPT WHERE OTHERWISE INDICATED

DRAINAGE BLANKET DETAIL SHEET	SURVEYED BY	C.H.A. & V.S.E.	DATE	12/93
	DESIGNED BY	D.E.G.	DATE	11/01
	DRAWN BY	T.J.B.	DATE	11/01
	CHECKED BY	T.P.K.	DATE	11/01
	DESIGN FILE NO.	N/A		
	PROJ. NAME	BENNINGTON - HOOSICK D.P.I. 0146(1) C/3		
PROJ. NO.	P.I.N. 1306.60			
DWG NO.	MD-2	SHEET 176 OF 473		

FILE NAME = s:\5116\VA01\CONTRACT3\md5.dgn
DATE/TIME = 10/11/2001
USER = 664

DATUM	
VERTICAL	NAVD 88
HORIZONTAL	NAD 83 (1992)