


COLOR: WHITE BORDER & TEXT (REFLECTORIZED)  
GREEN BACKGROUND (REFLECTORIZED)

MATERIAL: PER VAOT STANDARD E-131M  
SIGN - VT. ROUTE 9, RAMP X  
STA. X10+040.0, RT

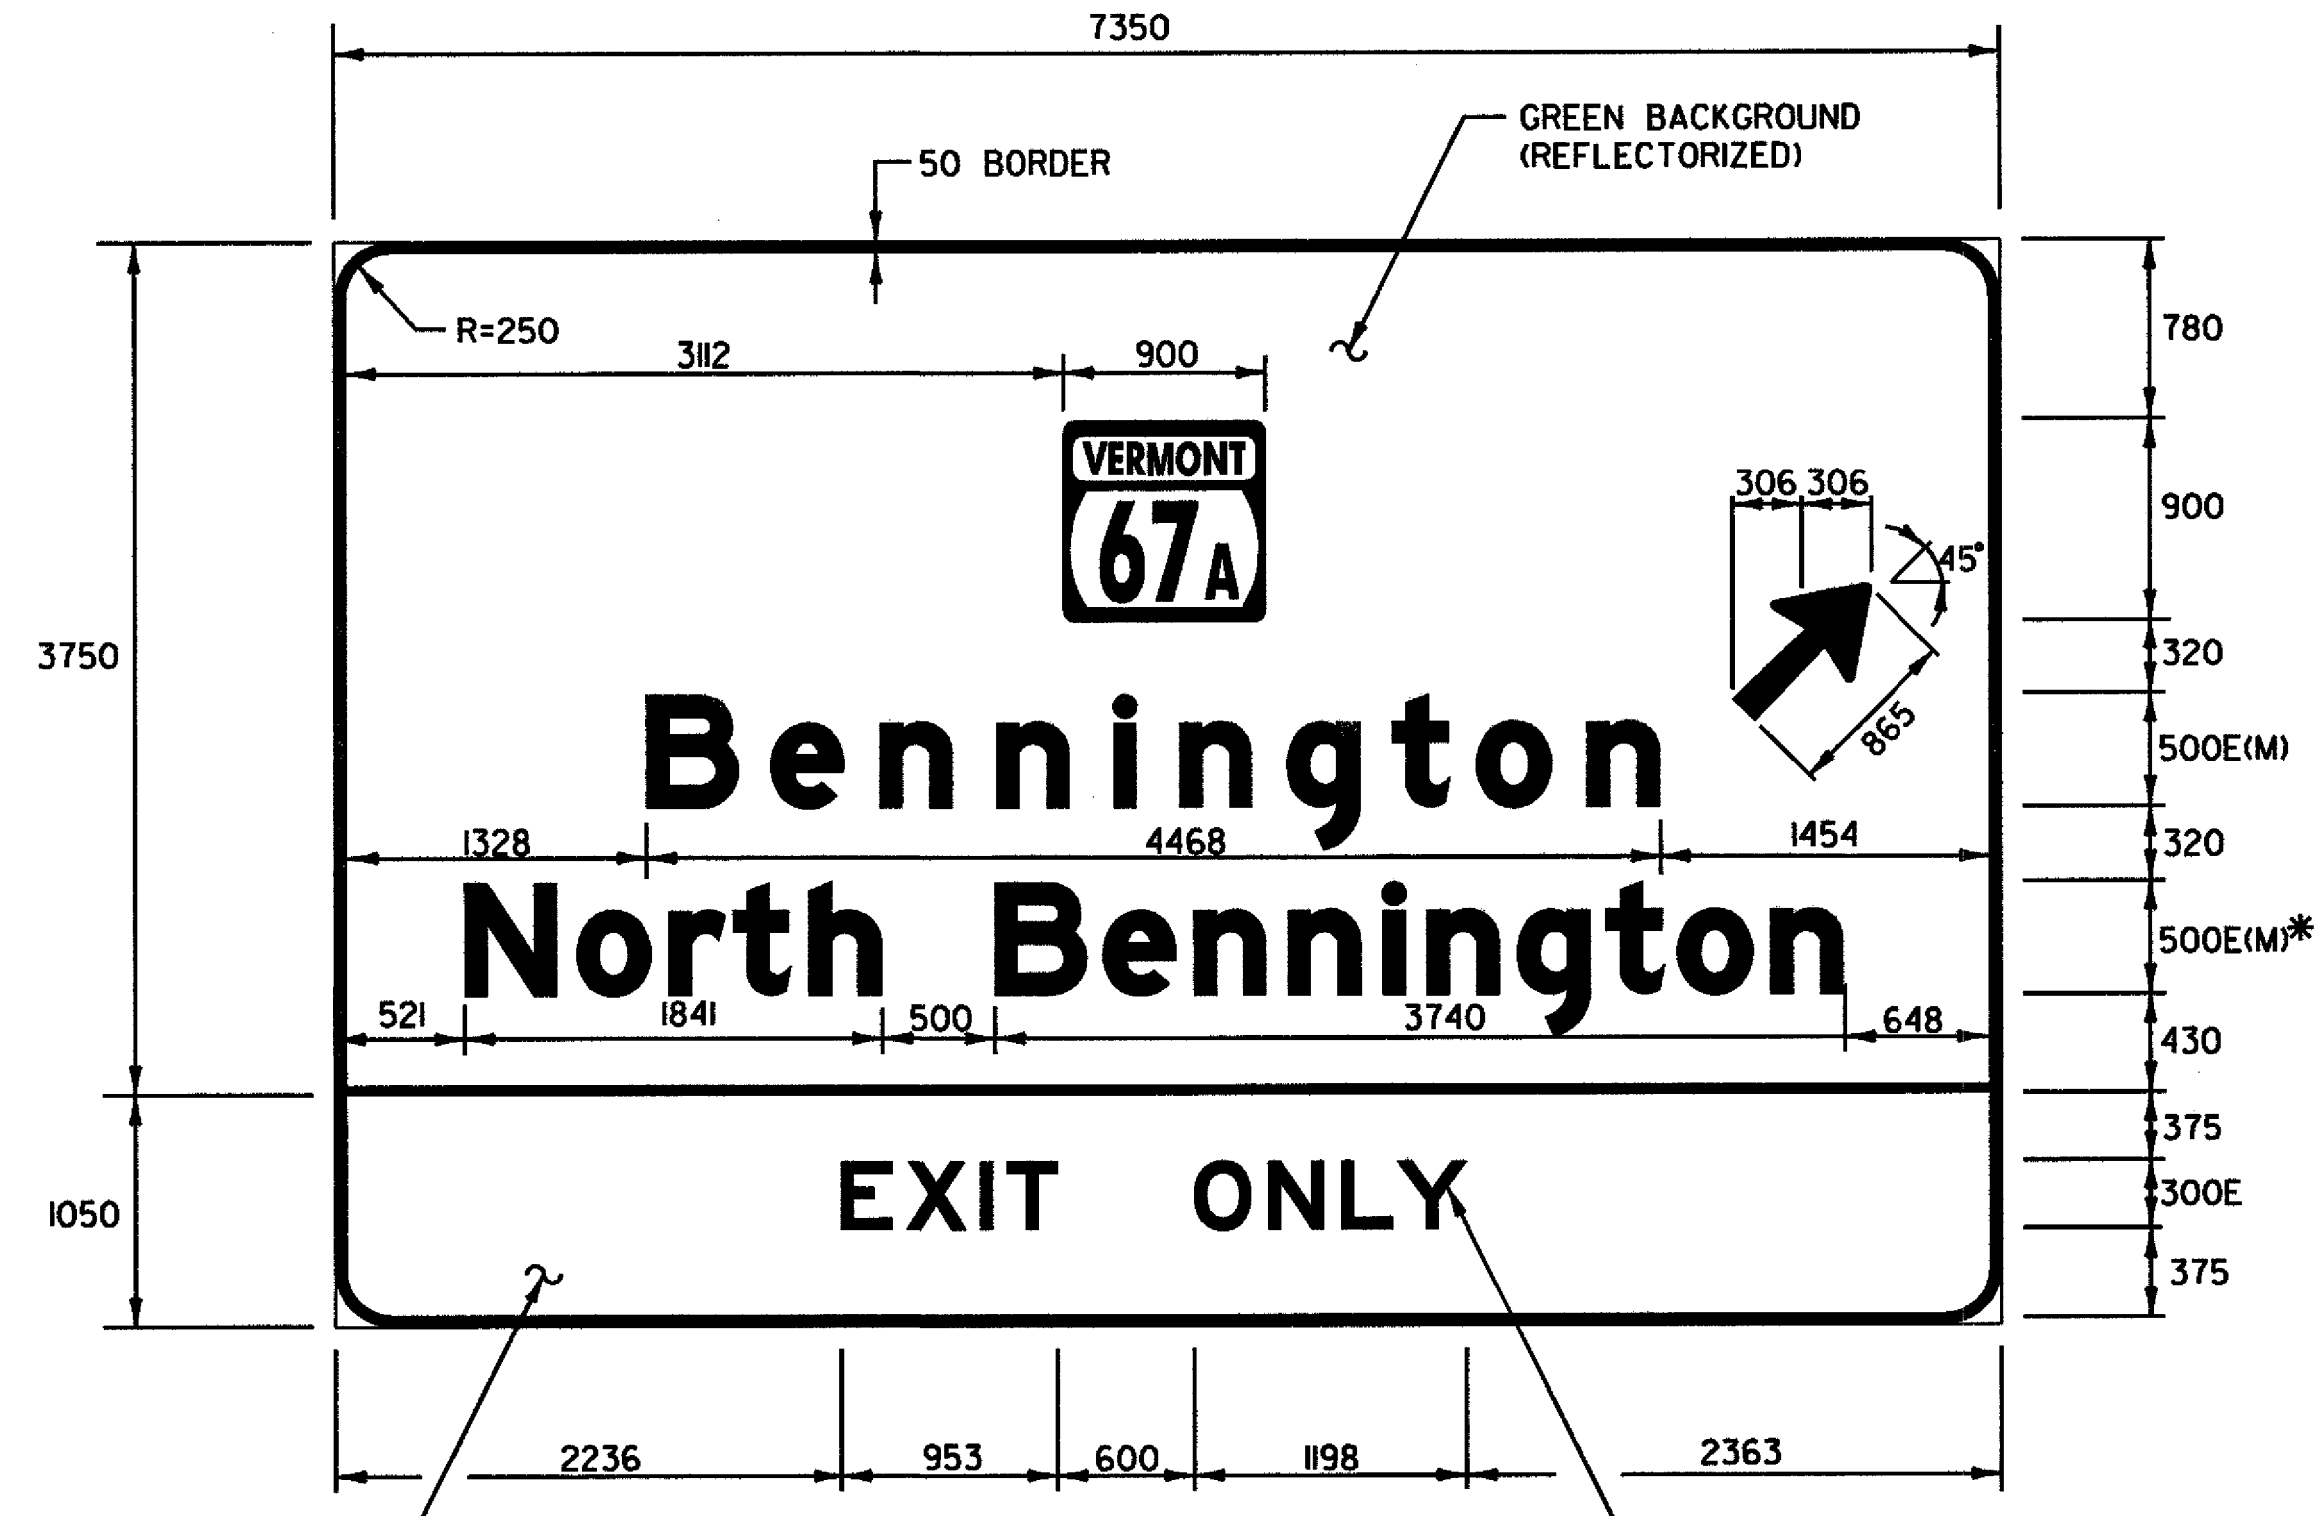


COLOR: WHITE BORDER & TEXT (REFLECTORIZED)  
GREEN BACKGROUND (REFLECTORIZED)  
BLACK TEXT (REFLECTORIZED)  
YELLOW BACKGROUND (REFLECTORIZED)

NOTE: STANDARD 432 mm X 505 mm ARROW  
HEAD - TAPER SHAFT 13 mm PER SIDE


COLOR: WHITE BORDER & TEXT (REFLECTORIZED)  
GREEN BACKGROUND (REFLECTORIZED)  
BLACK TEXT (REFLECTORIZED)  
YELLOW BACKGROUND (REFLECTORIZED)

MATERIAL: PER VAOT STANDARD E-131M  
\*50% REDUCTION IN SPACING  
SIGN - VT. ROUTE 9, RAMPS B & C  
STA. B10+146.5, RT  
STA. C10+040.5, RT

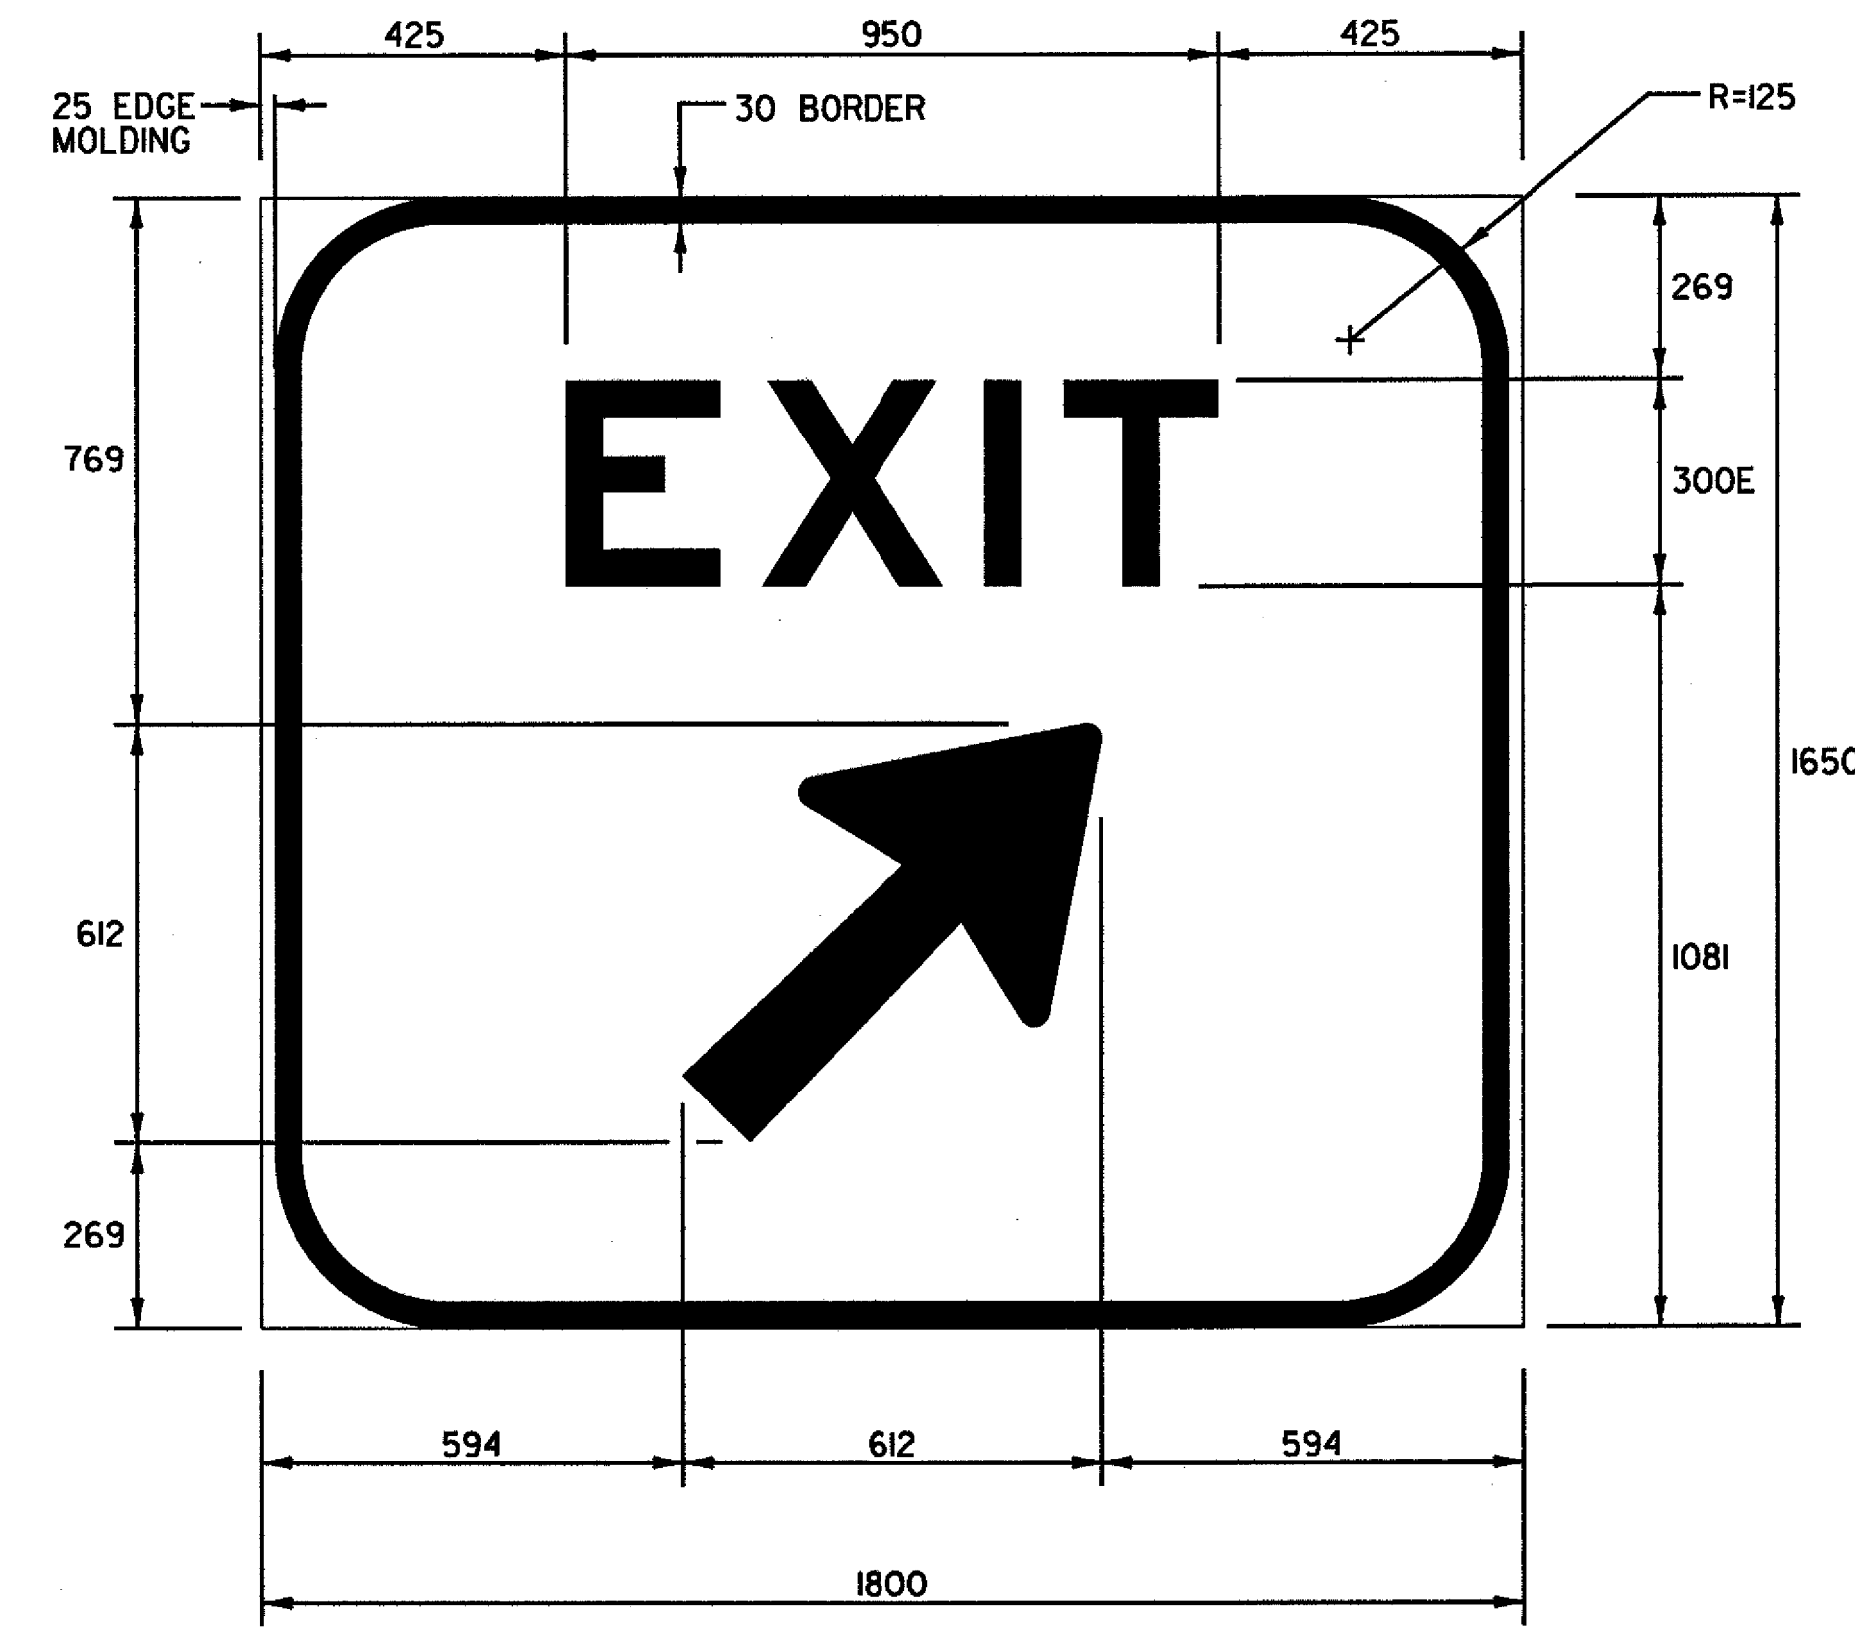


COLOR: WHITE BORDER & TEXT (REFLECTORIZED)  
GREEN BACKGROUND (REFLECTORIZED)

MATERIAL: PER VAOT STANDARD E-131M  
SIGN - VT. ROUTE 9, RAMPS B & C  
STA. B10+215.0, LT  
STA. C10+078.0, LT

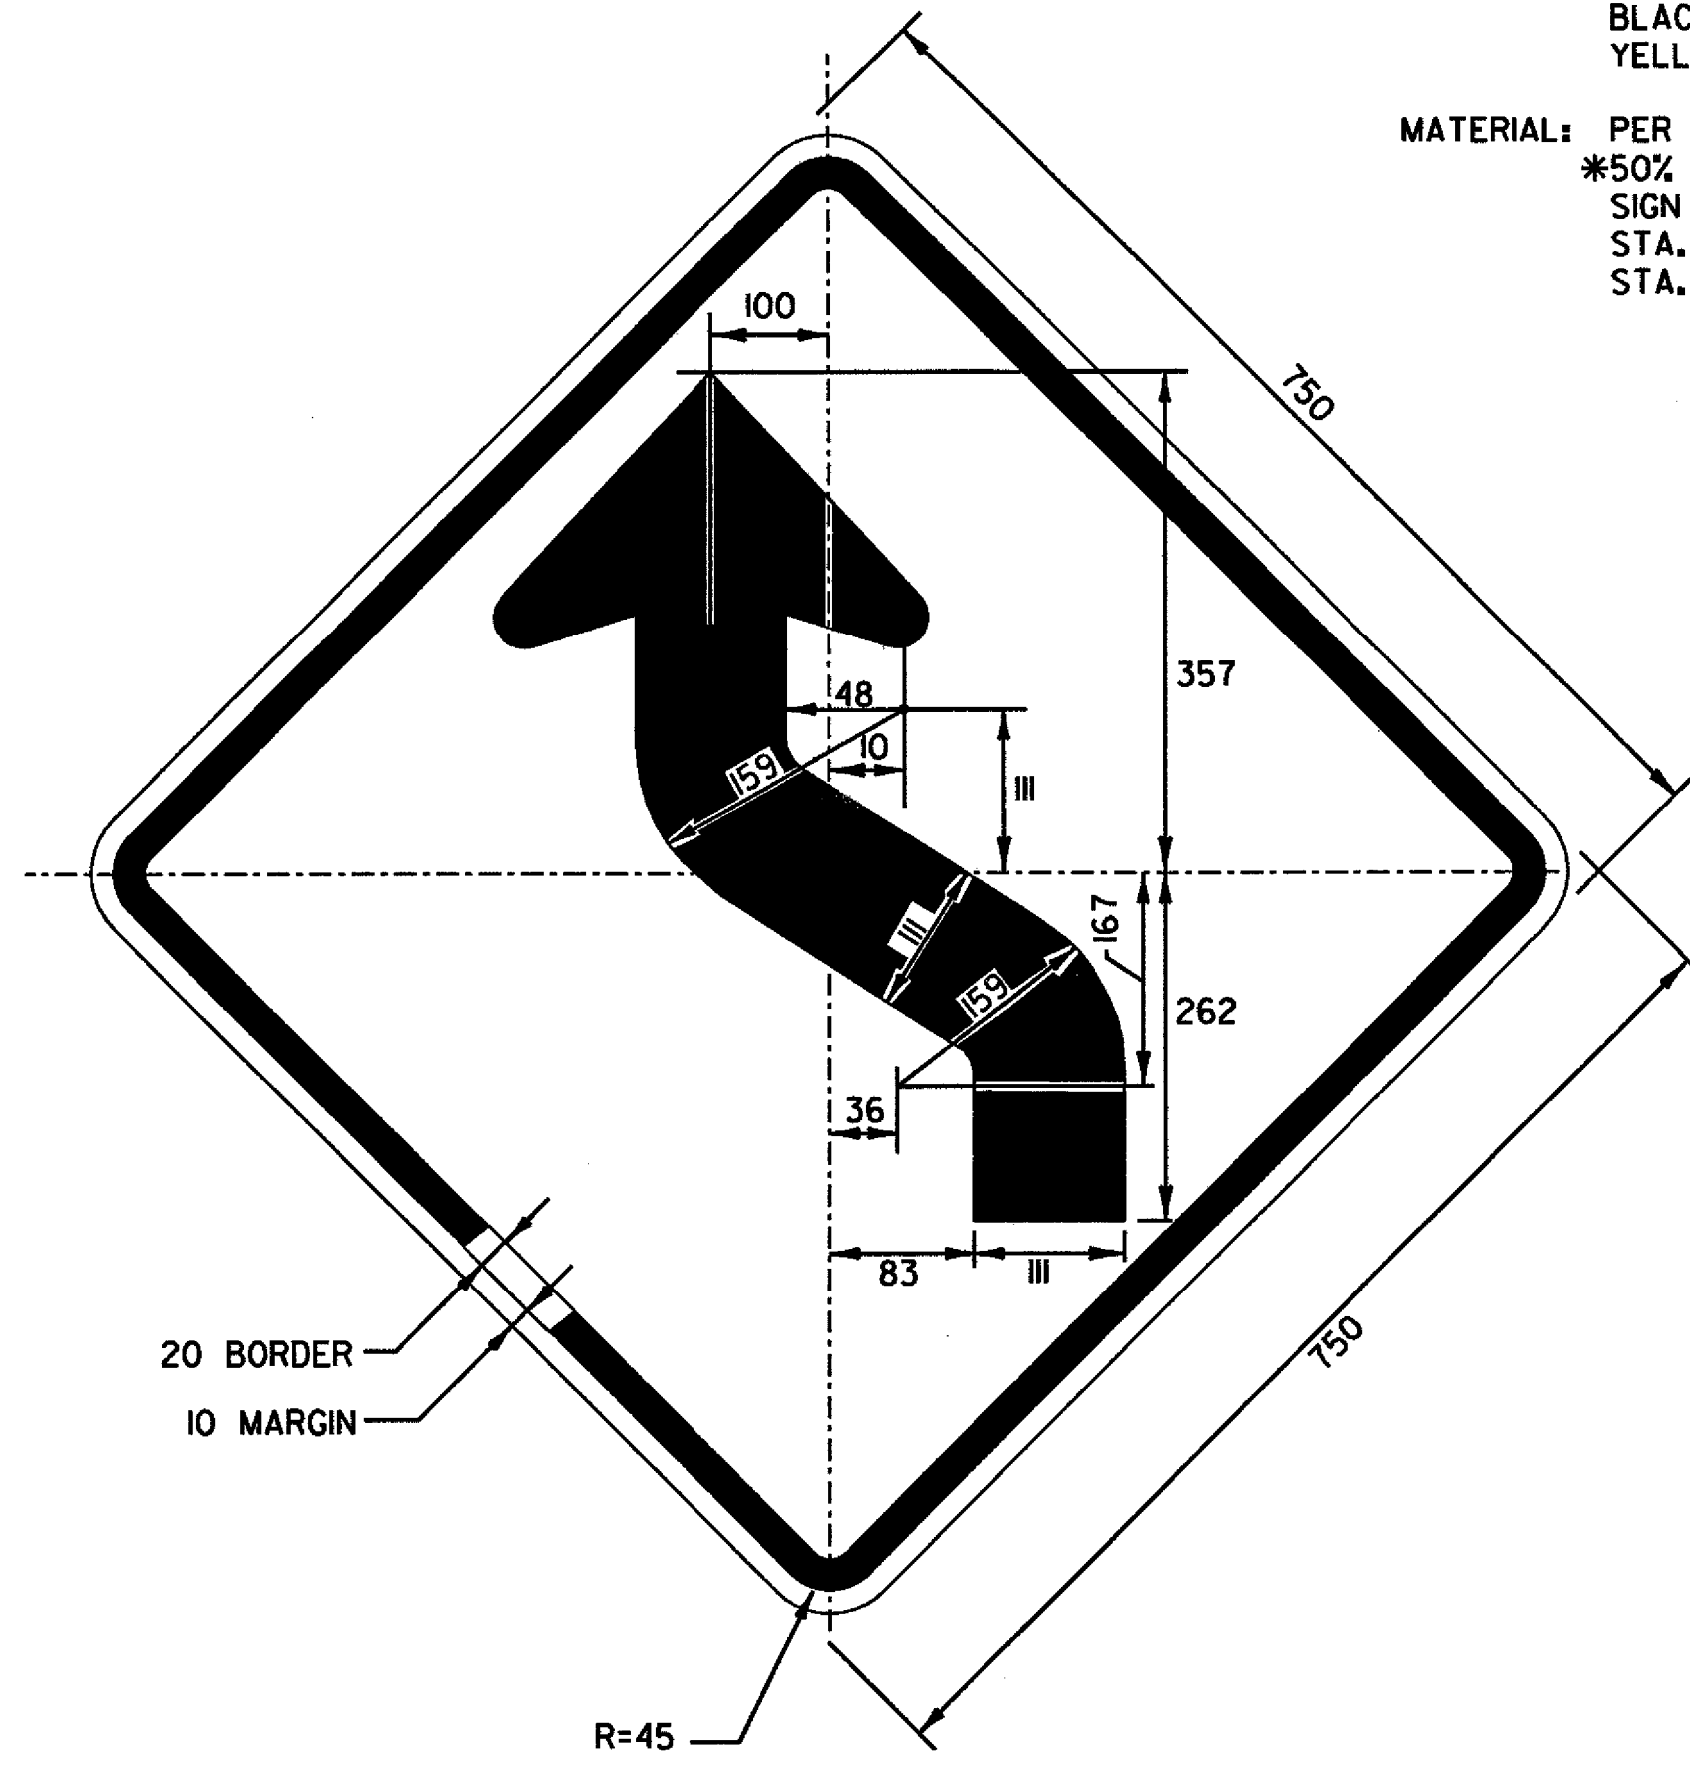

COLOR: BLACK BORDER & SYMBOL (REFLECTORIZED)  
YELLOW BACKGROUND (REFLECTORIZED)

MATERIAL: PER VAOT STANDARD E-155M  
SIGN - VT. ROUTE 9, RAMP AB  
STA. AB10+104.0, RT

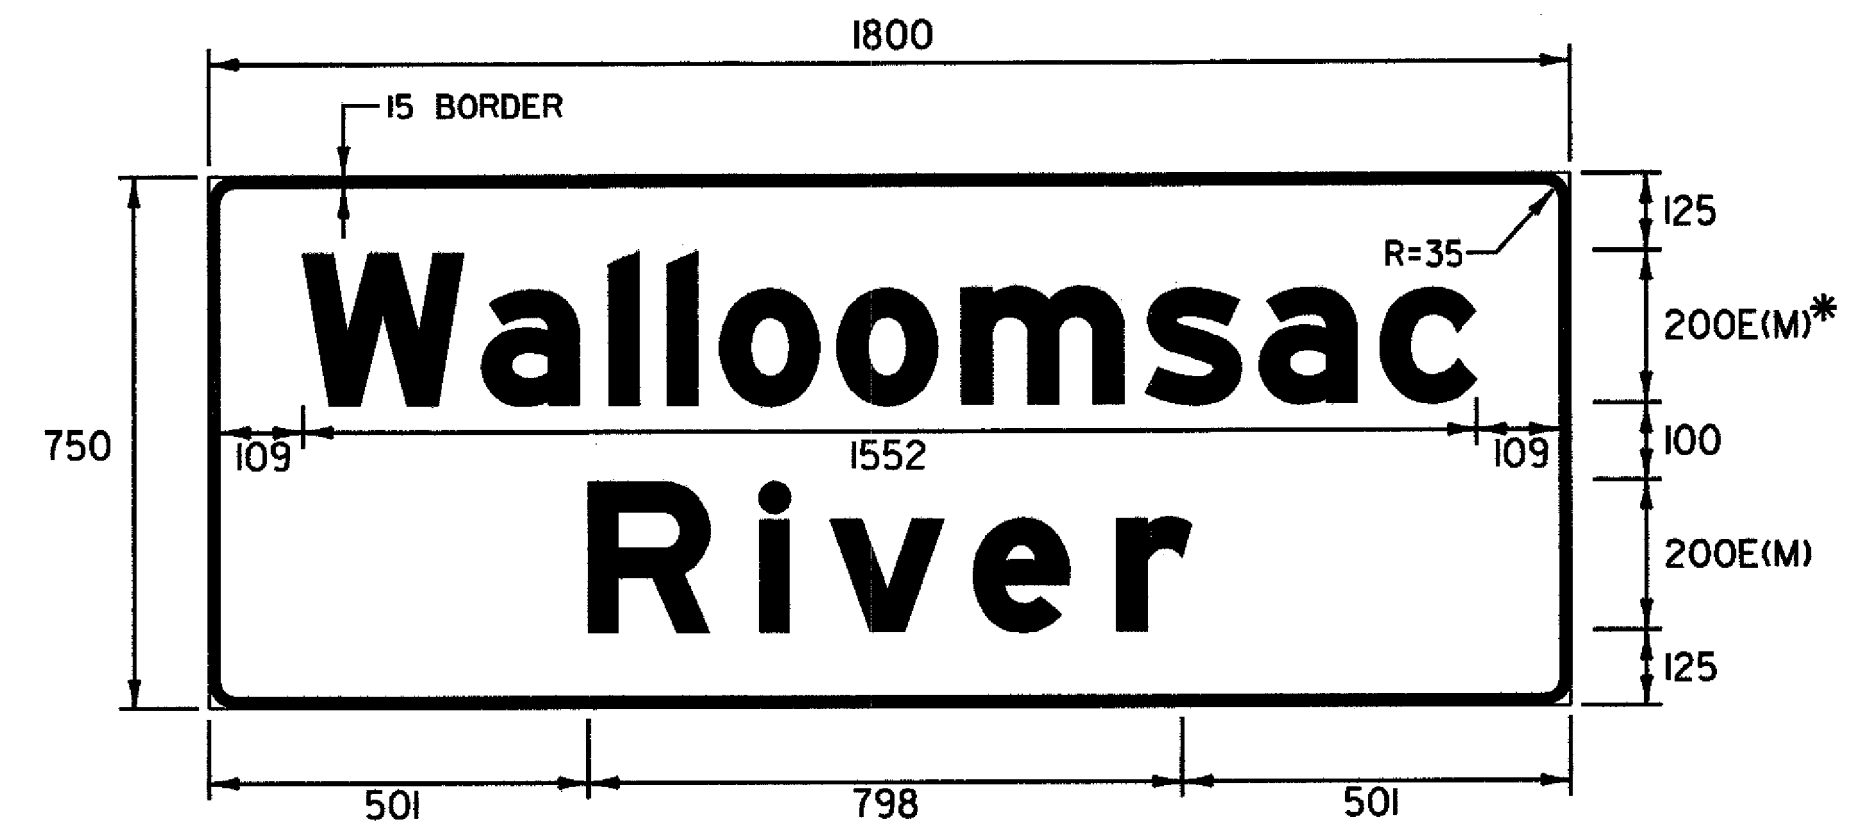

COLOR: WHITE BORDER & TEXT (REFLECTORIZED)  
GREEN BACKGROUND (REFLECTORIZED)

MATERIAL: PER VAOT STANDARD E-131M  
\*50% REDUCTION IN SPACING  
SIGN - VT. ROUTE 9, VT. ROUTE 9 RAMP A  
STA. 16+740.0, RT  
STA. A10+123.8, RT

ALL DIMENSIONS IN MILLIMETERS UNLESS OTHERWISE NOTED.

TEXT LAYOUT DIMENSIONS ARE BASED ON THE 'LETTER & NUMERAL WIDTHS AND SPACE' TABLES FOUND IN THE 'STANDARD HIGHWAY SIGNS' BOOKLET. MINOR VARIATIONS IN TEXT DIMENSIONS ARE ACCEPTABLE BASED ON INDIVIDUAL MANUFACTURER'S LETTER FABRICATION. SIGNIFICANT CHANGES WHICH AFFECT SIGN APPEARANCE SHALL BE BROUGHT TO THE ATTENTION OF THE VAOT'S TRAFFIC & SAFETY DIVISION BEFORE FABRICATION.

**TRAFFIC SIGN  
DETAIL  
SHEET 1**

SURVEYED BY	C.H.A. & V.S.E.	DATE	12/93
DESIGNED BY	D.E.G.	DATE	9/00
DRAWN BY	K.H.D.	DATE	9/00
CHECKED BY	T.P.K.	DATE	9/00
DESIGN FILE NO.	/5116/5116SIGN.DGN		
PROJ. NAME	BENNINGTON - HOOSICK D.P.J. 0146(1) C/4		
PROJ. NO.	P.I.N. 1306.60		
DWG NO.	TSD-1	SHEET	156 OF 385