

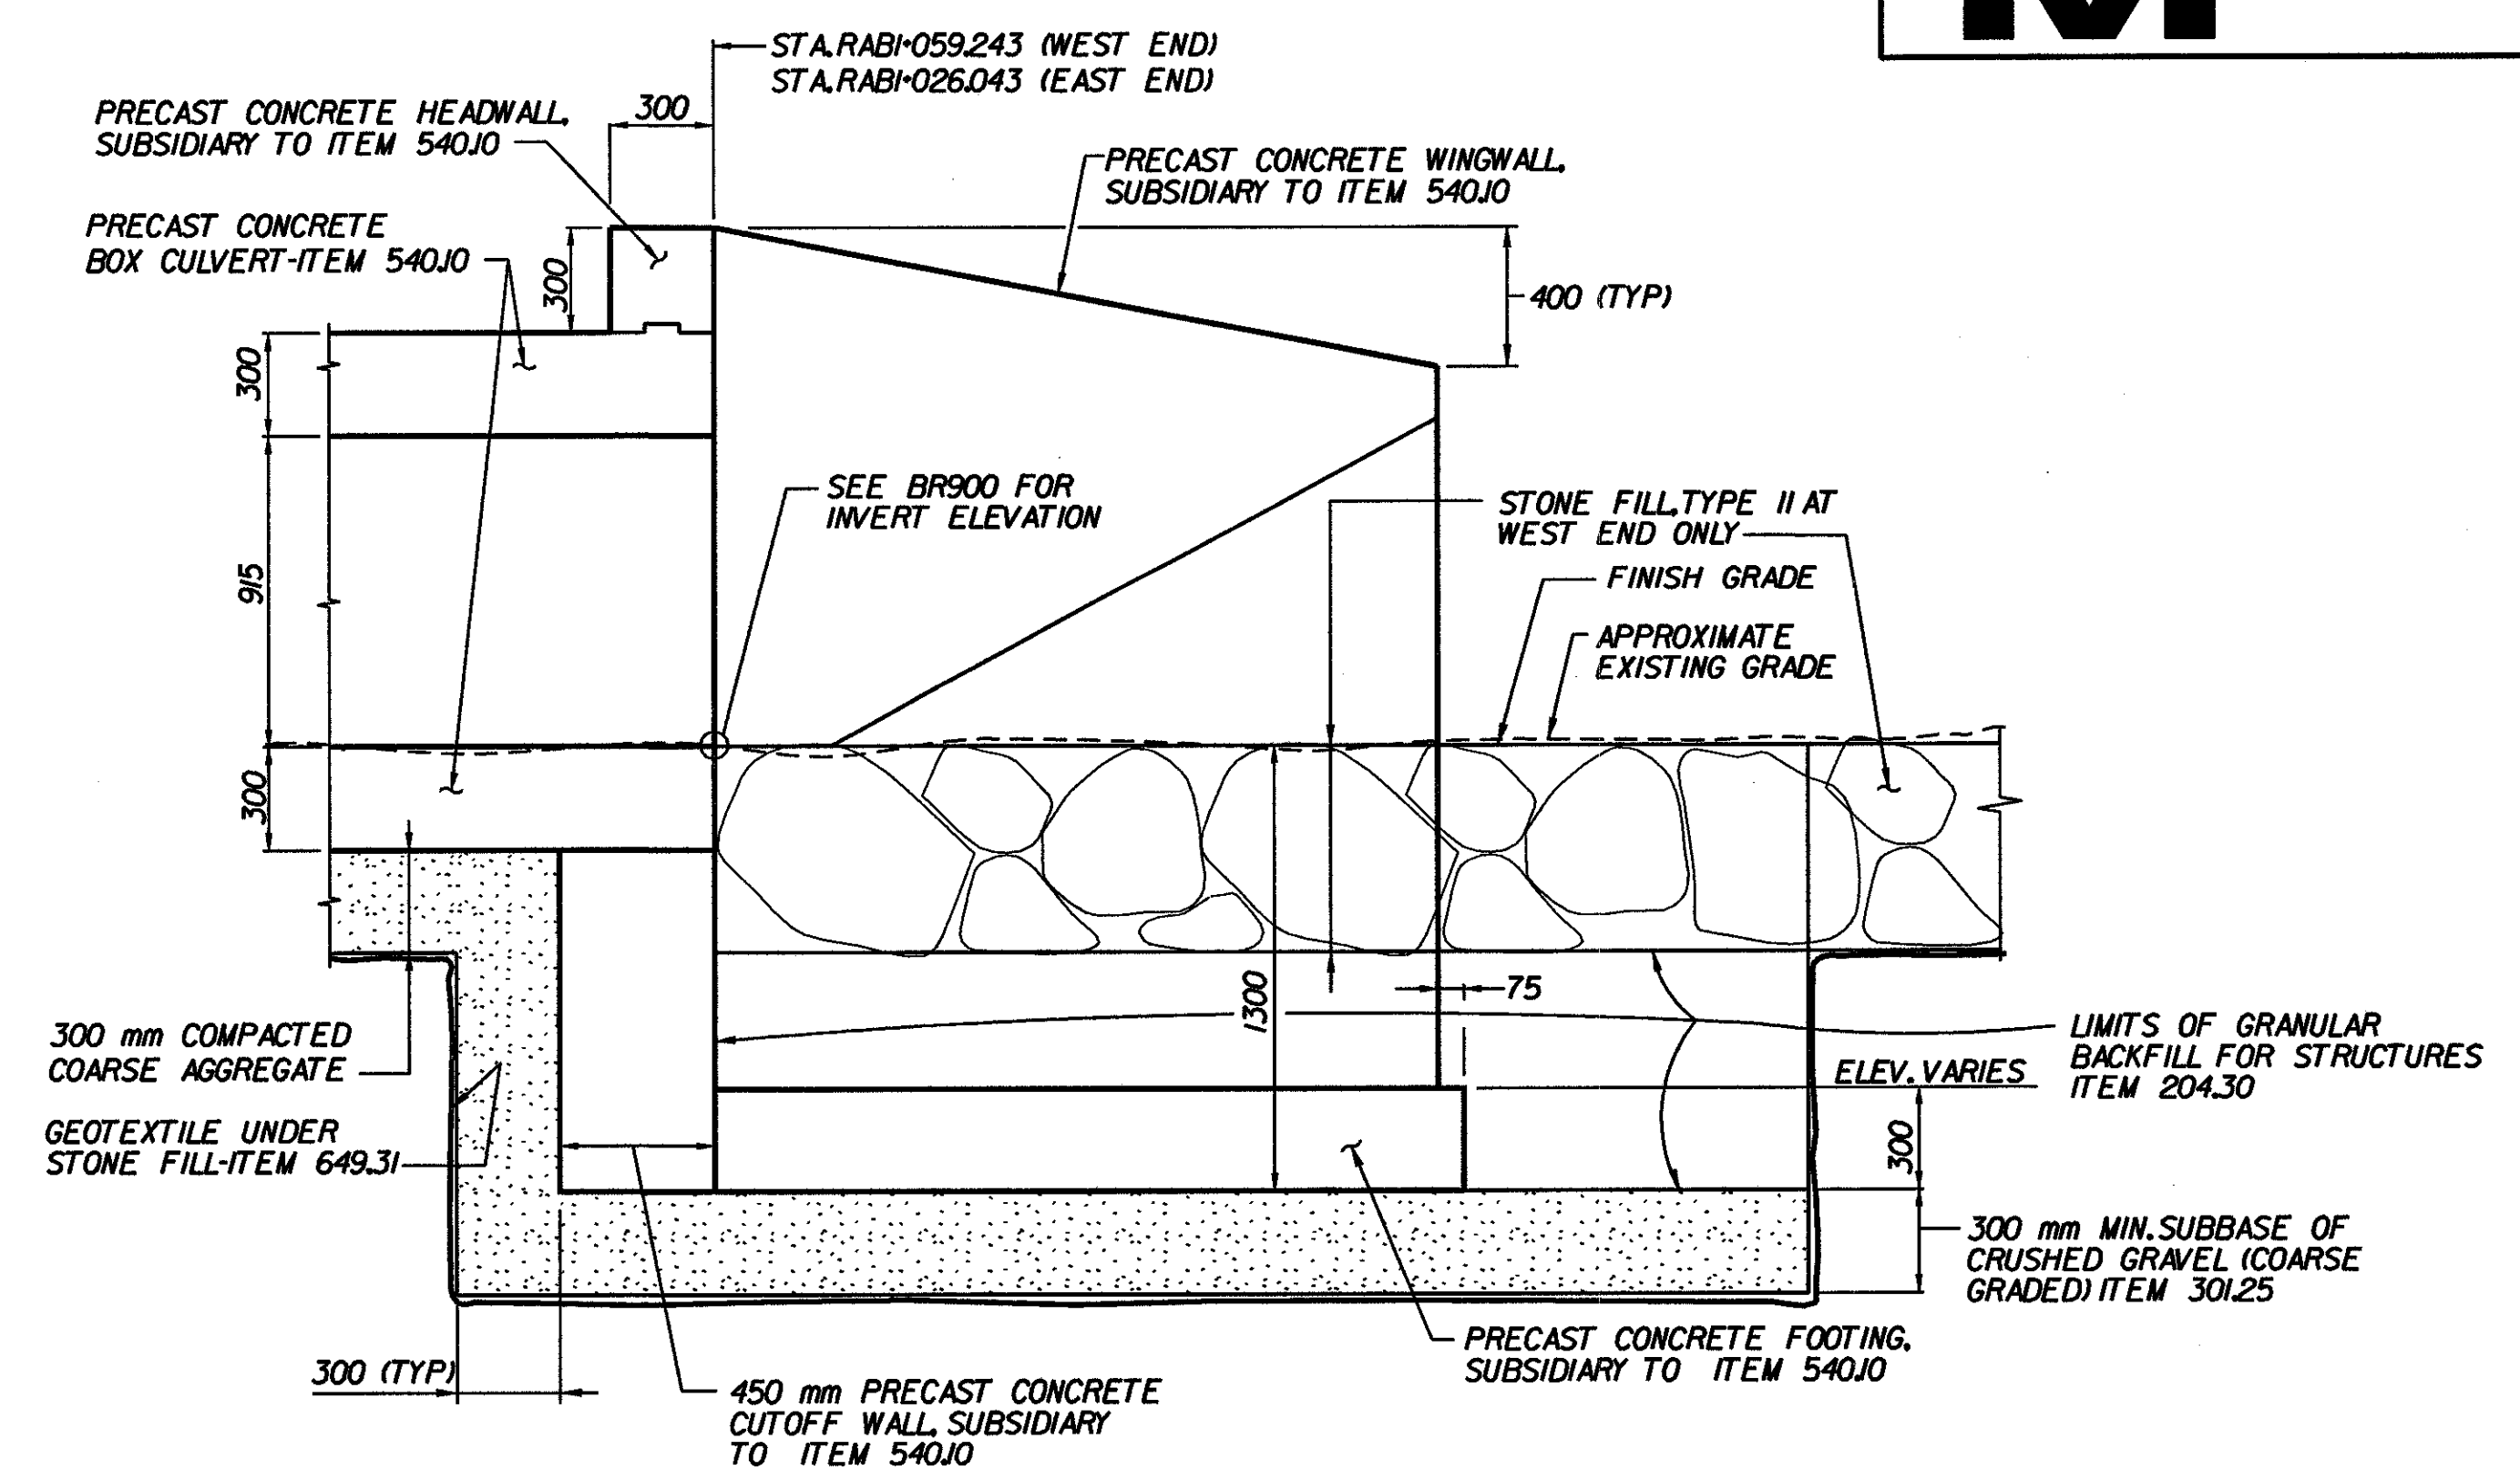


**PART PLAN-CULVERT END SECTION**

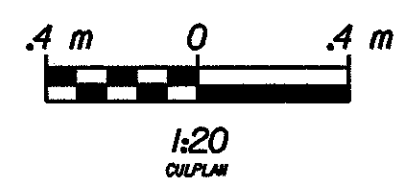

**A END SECTION**  
BR901 4 m 0 4 m  
1:20 DETAIL

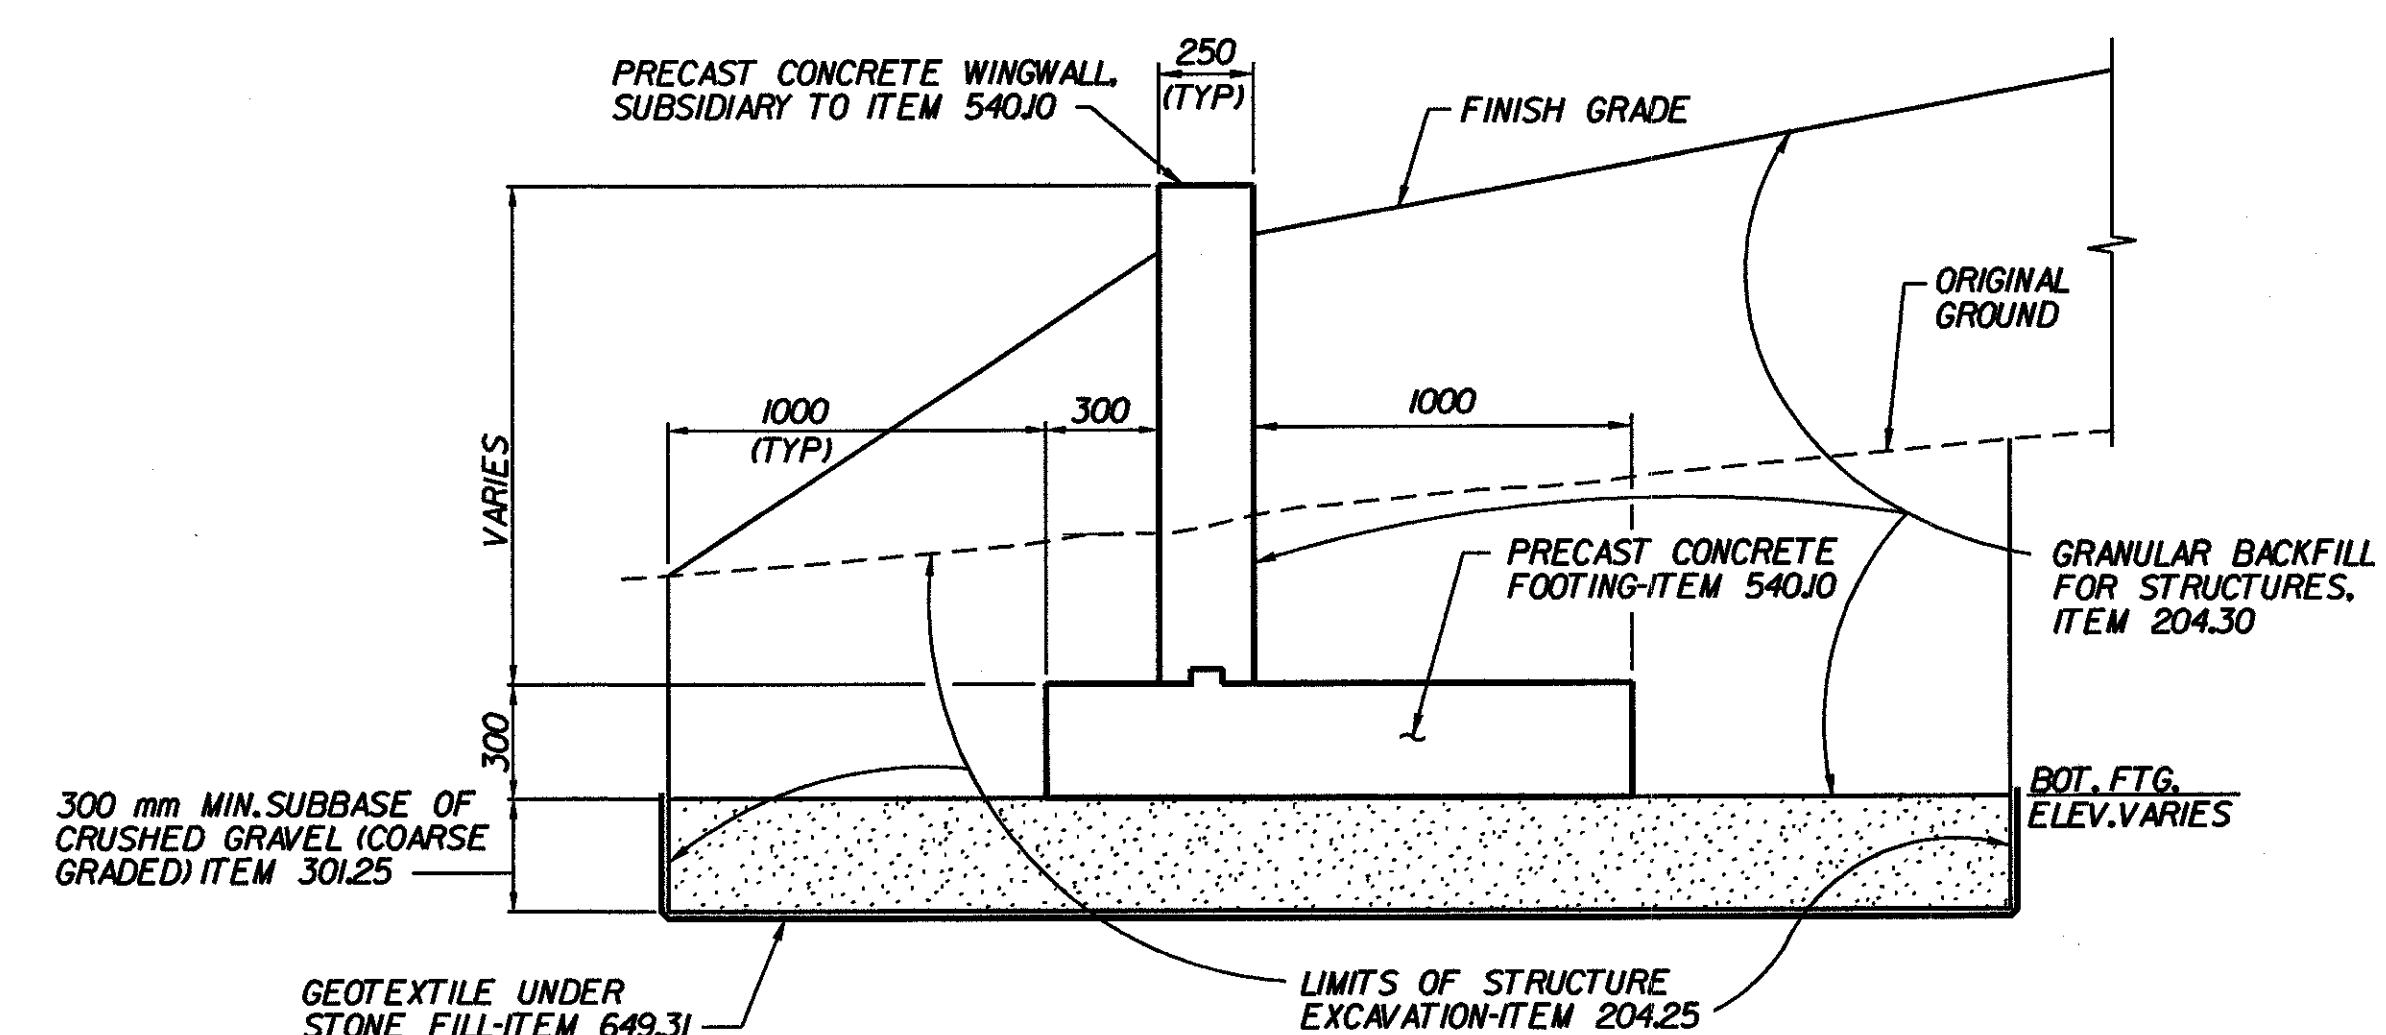

**B PRECAST WINGWALL**  
BR901 4 m 0 4 m  
1:20 DETAIL

**LEGEND:**  
 - CRUSHED GRAVEL (COARSE GRADED) ITEM 301.25

**STATE OF VERMONT  
AGENCY OF TRANSPORTATION**

Town Of	BENNINGTON	Bridge No.	BR900
Highway No.	RAMP AB	Log Sta.	
		Surv. Sta.	AB10+90
<b>RAMP AB CULVERT</b>			
<b>CULVERT DETAILS</b>			
Designed By	C. TUTUNJIAN	Drawn By	B. WEATHERBY
Checked By	M. COGUEN	Bridge Design Supervisor	
Date	6/00	Date	9/00
PROJECT	BENNINGTON-HOOSICK	PROJECT NO.	D.P.J. 0146 (1) C/4
L.G.C. Info.		Sheet 249 of 385	
Bridge Sheet No. BR901			